
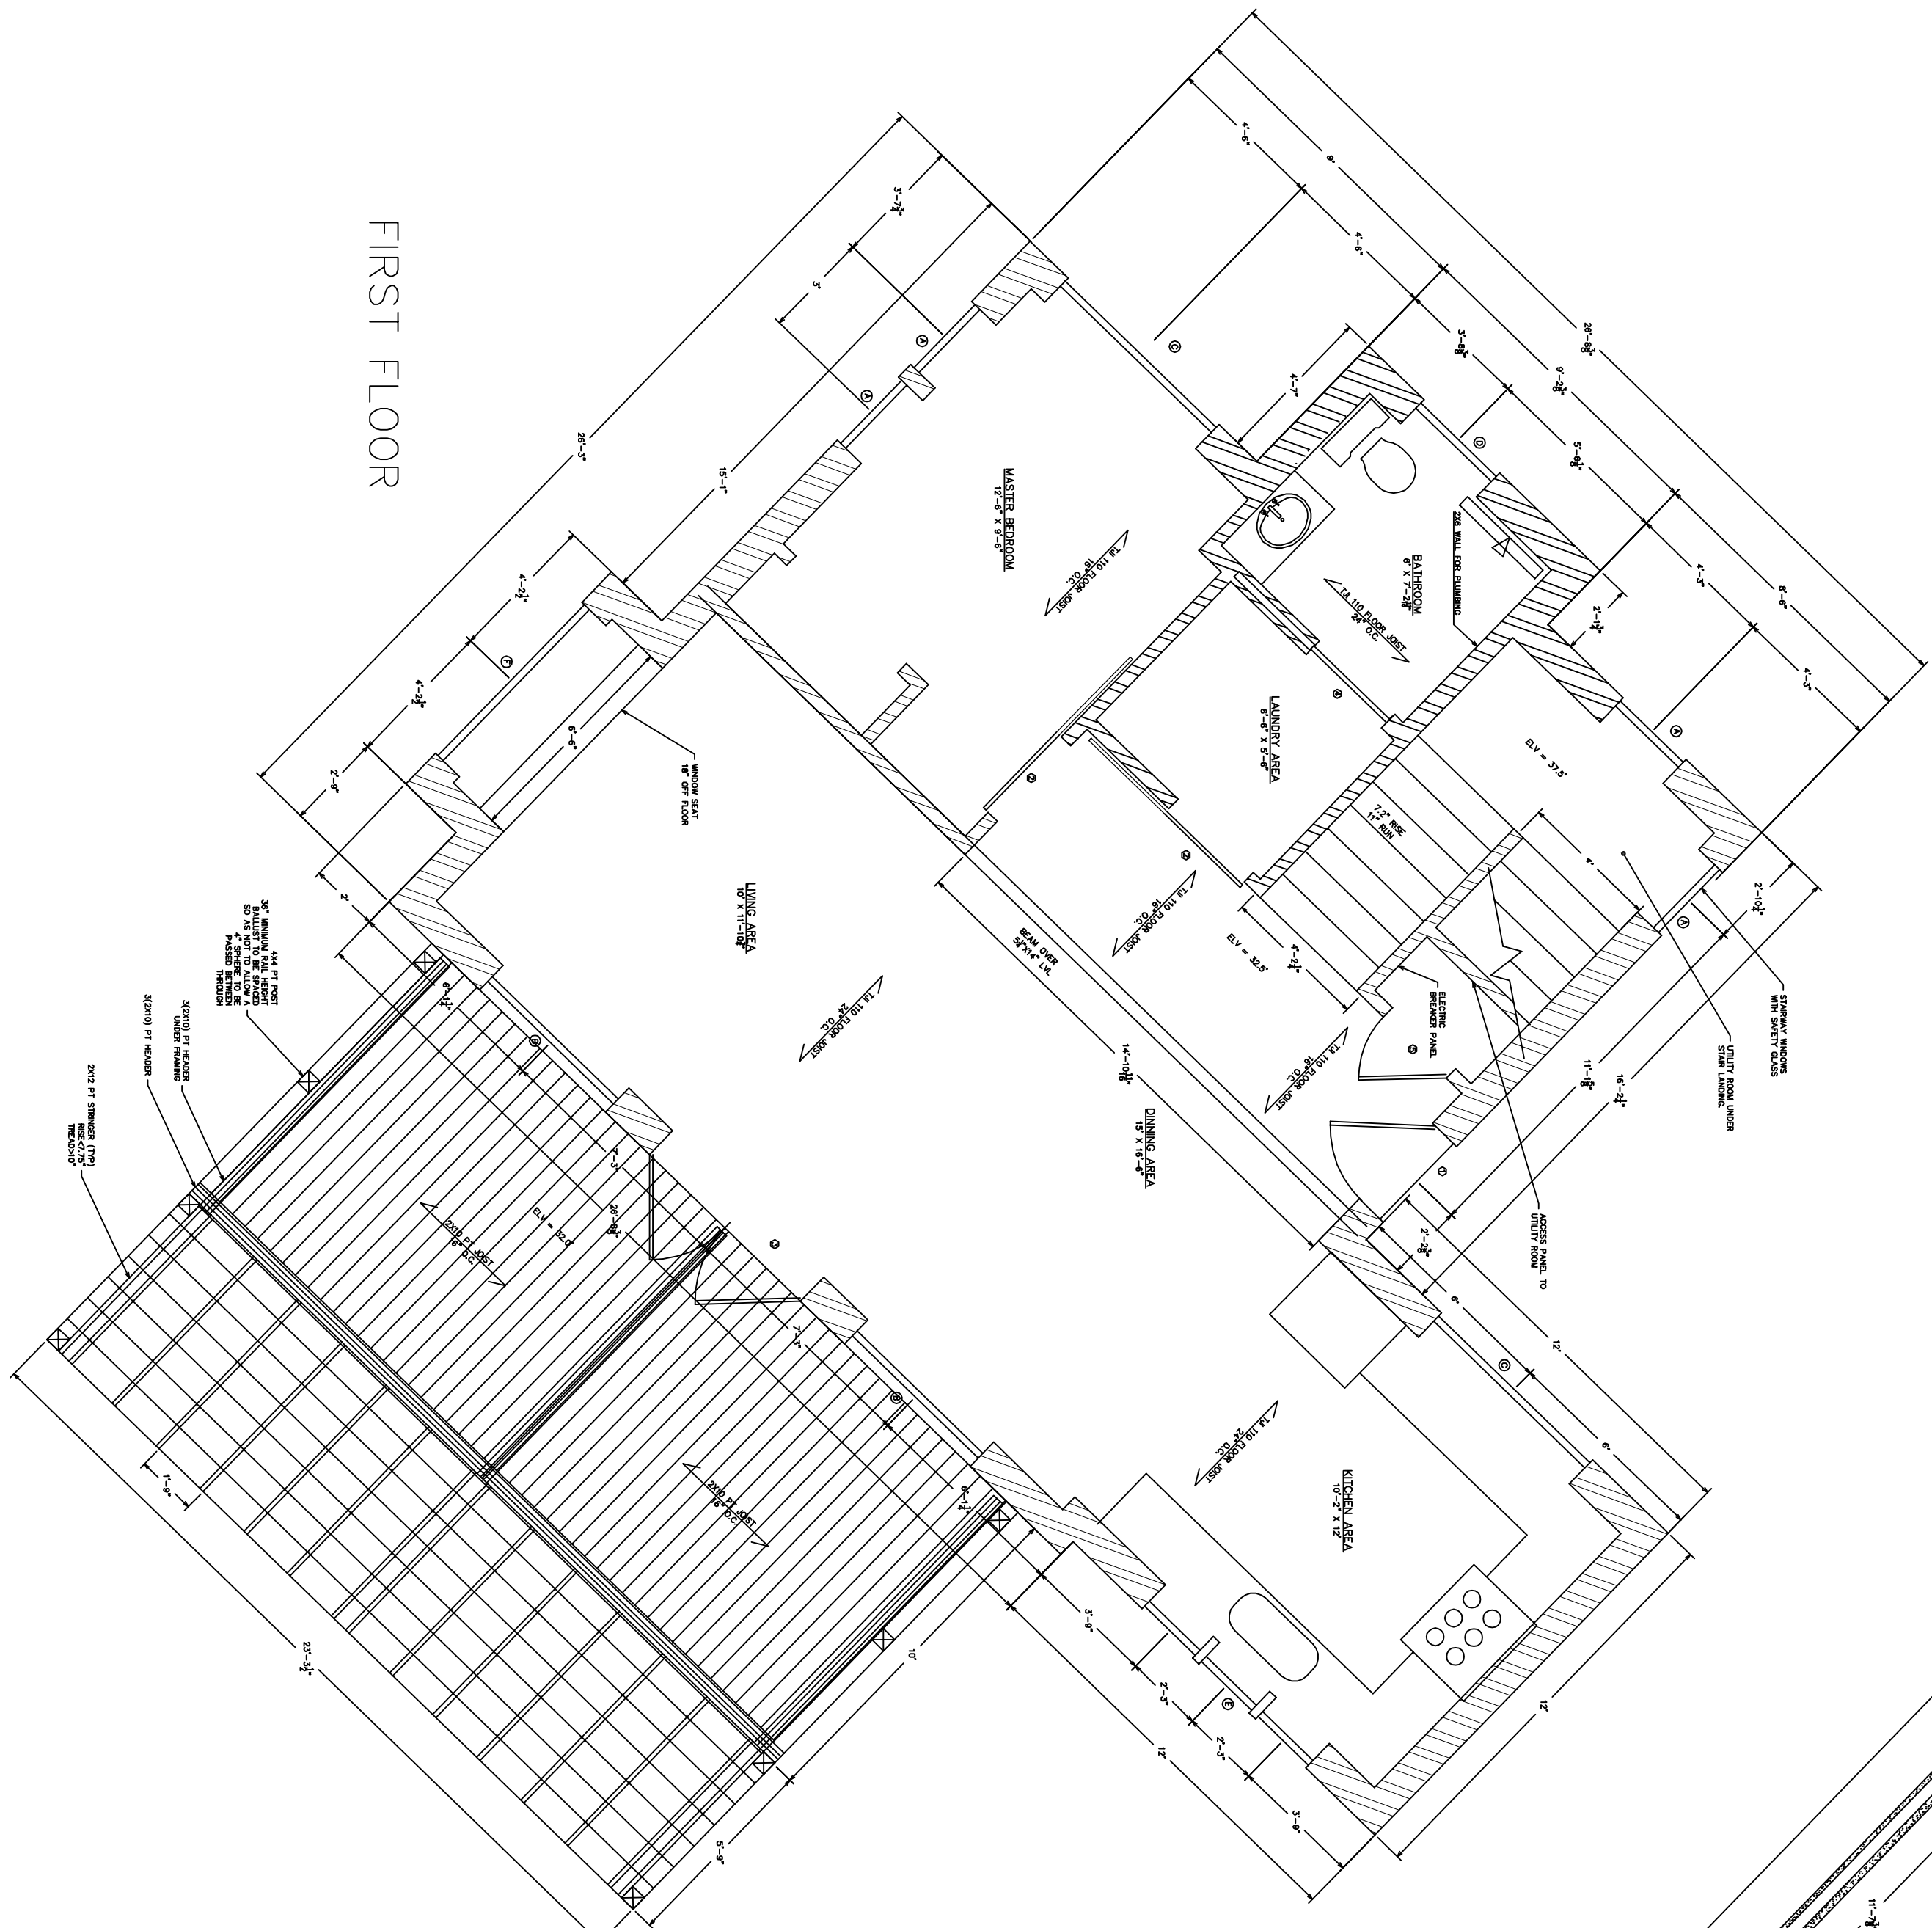


CUPOLA

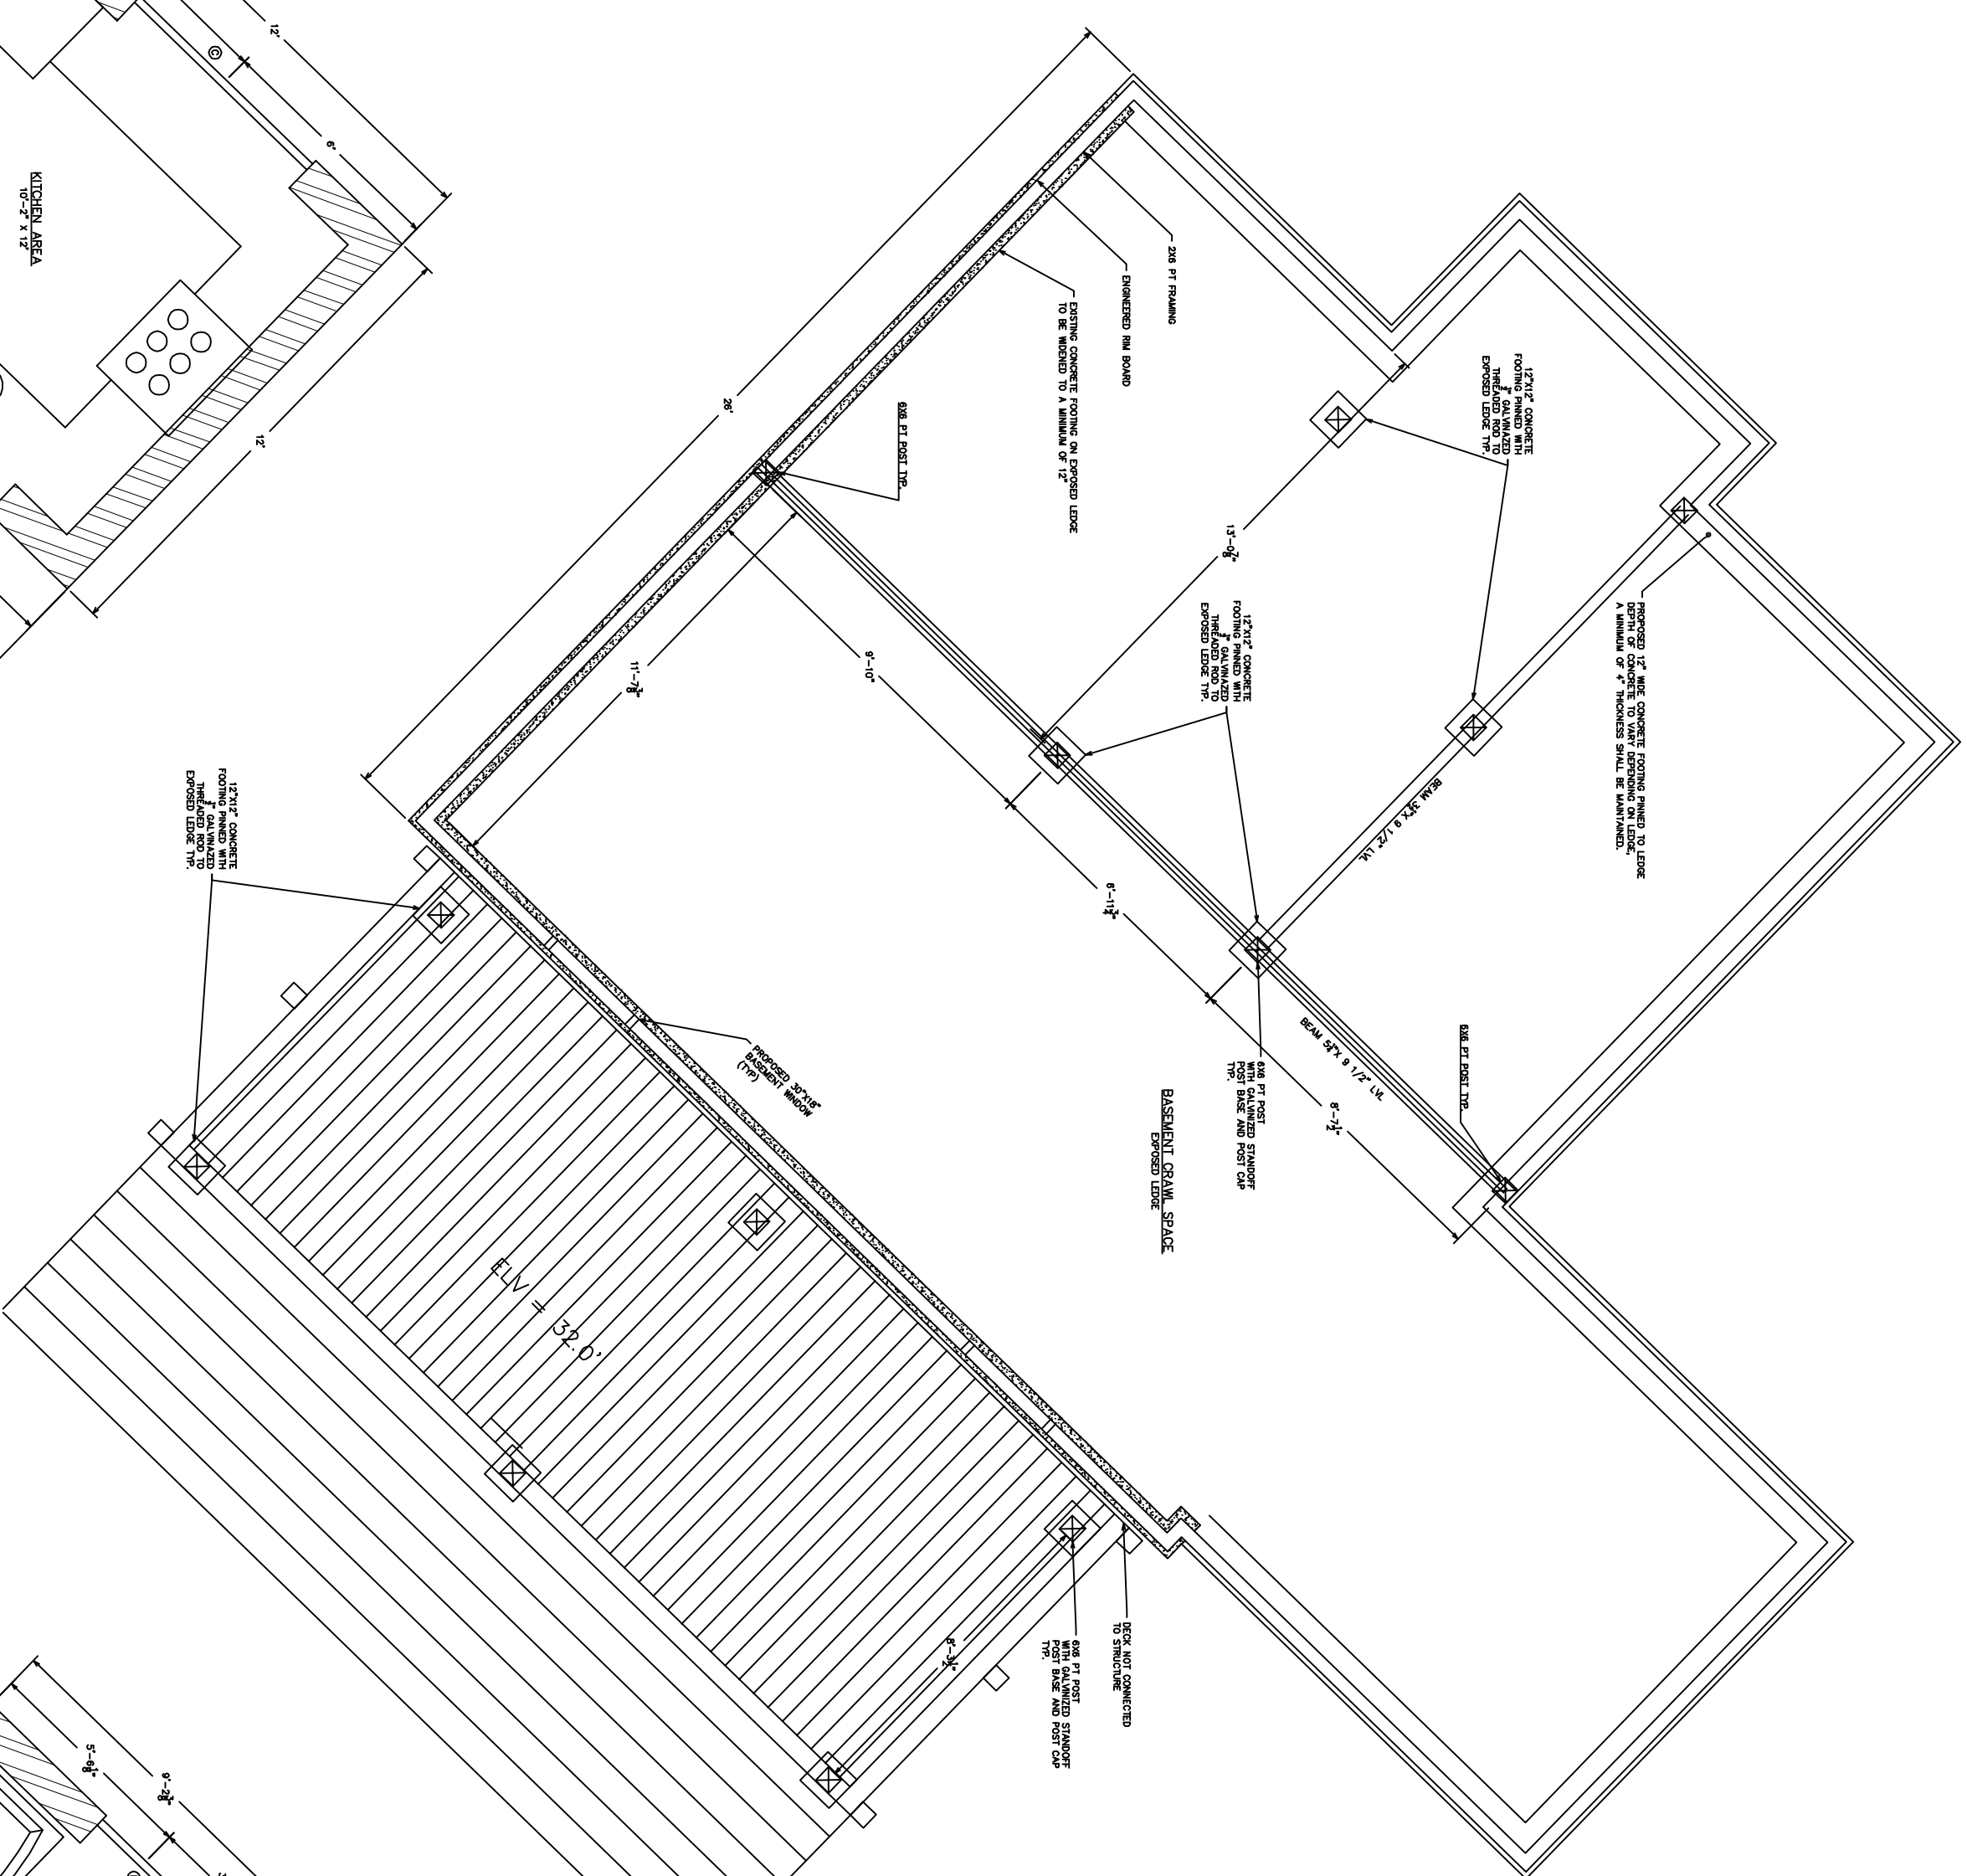


FIRST FLOOR

AMOUNT	ROUGH OPENING	NOTES
A	3	2'-6 1/2" x 0"
B	2	3'-0" x 6'-6"
C	2	3'-0" x 6'-6"
D	3	3'-0" x 0"
E	1	2'-0" x 6'-6" (9)
F	1	2'-0" x 6'-6"
G	3	3'-0" x 6'-6"
H	4	4'-0" x 6'-6"


SECOND FLOOR

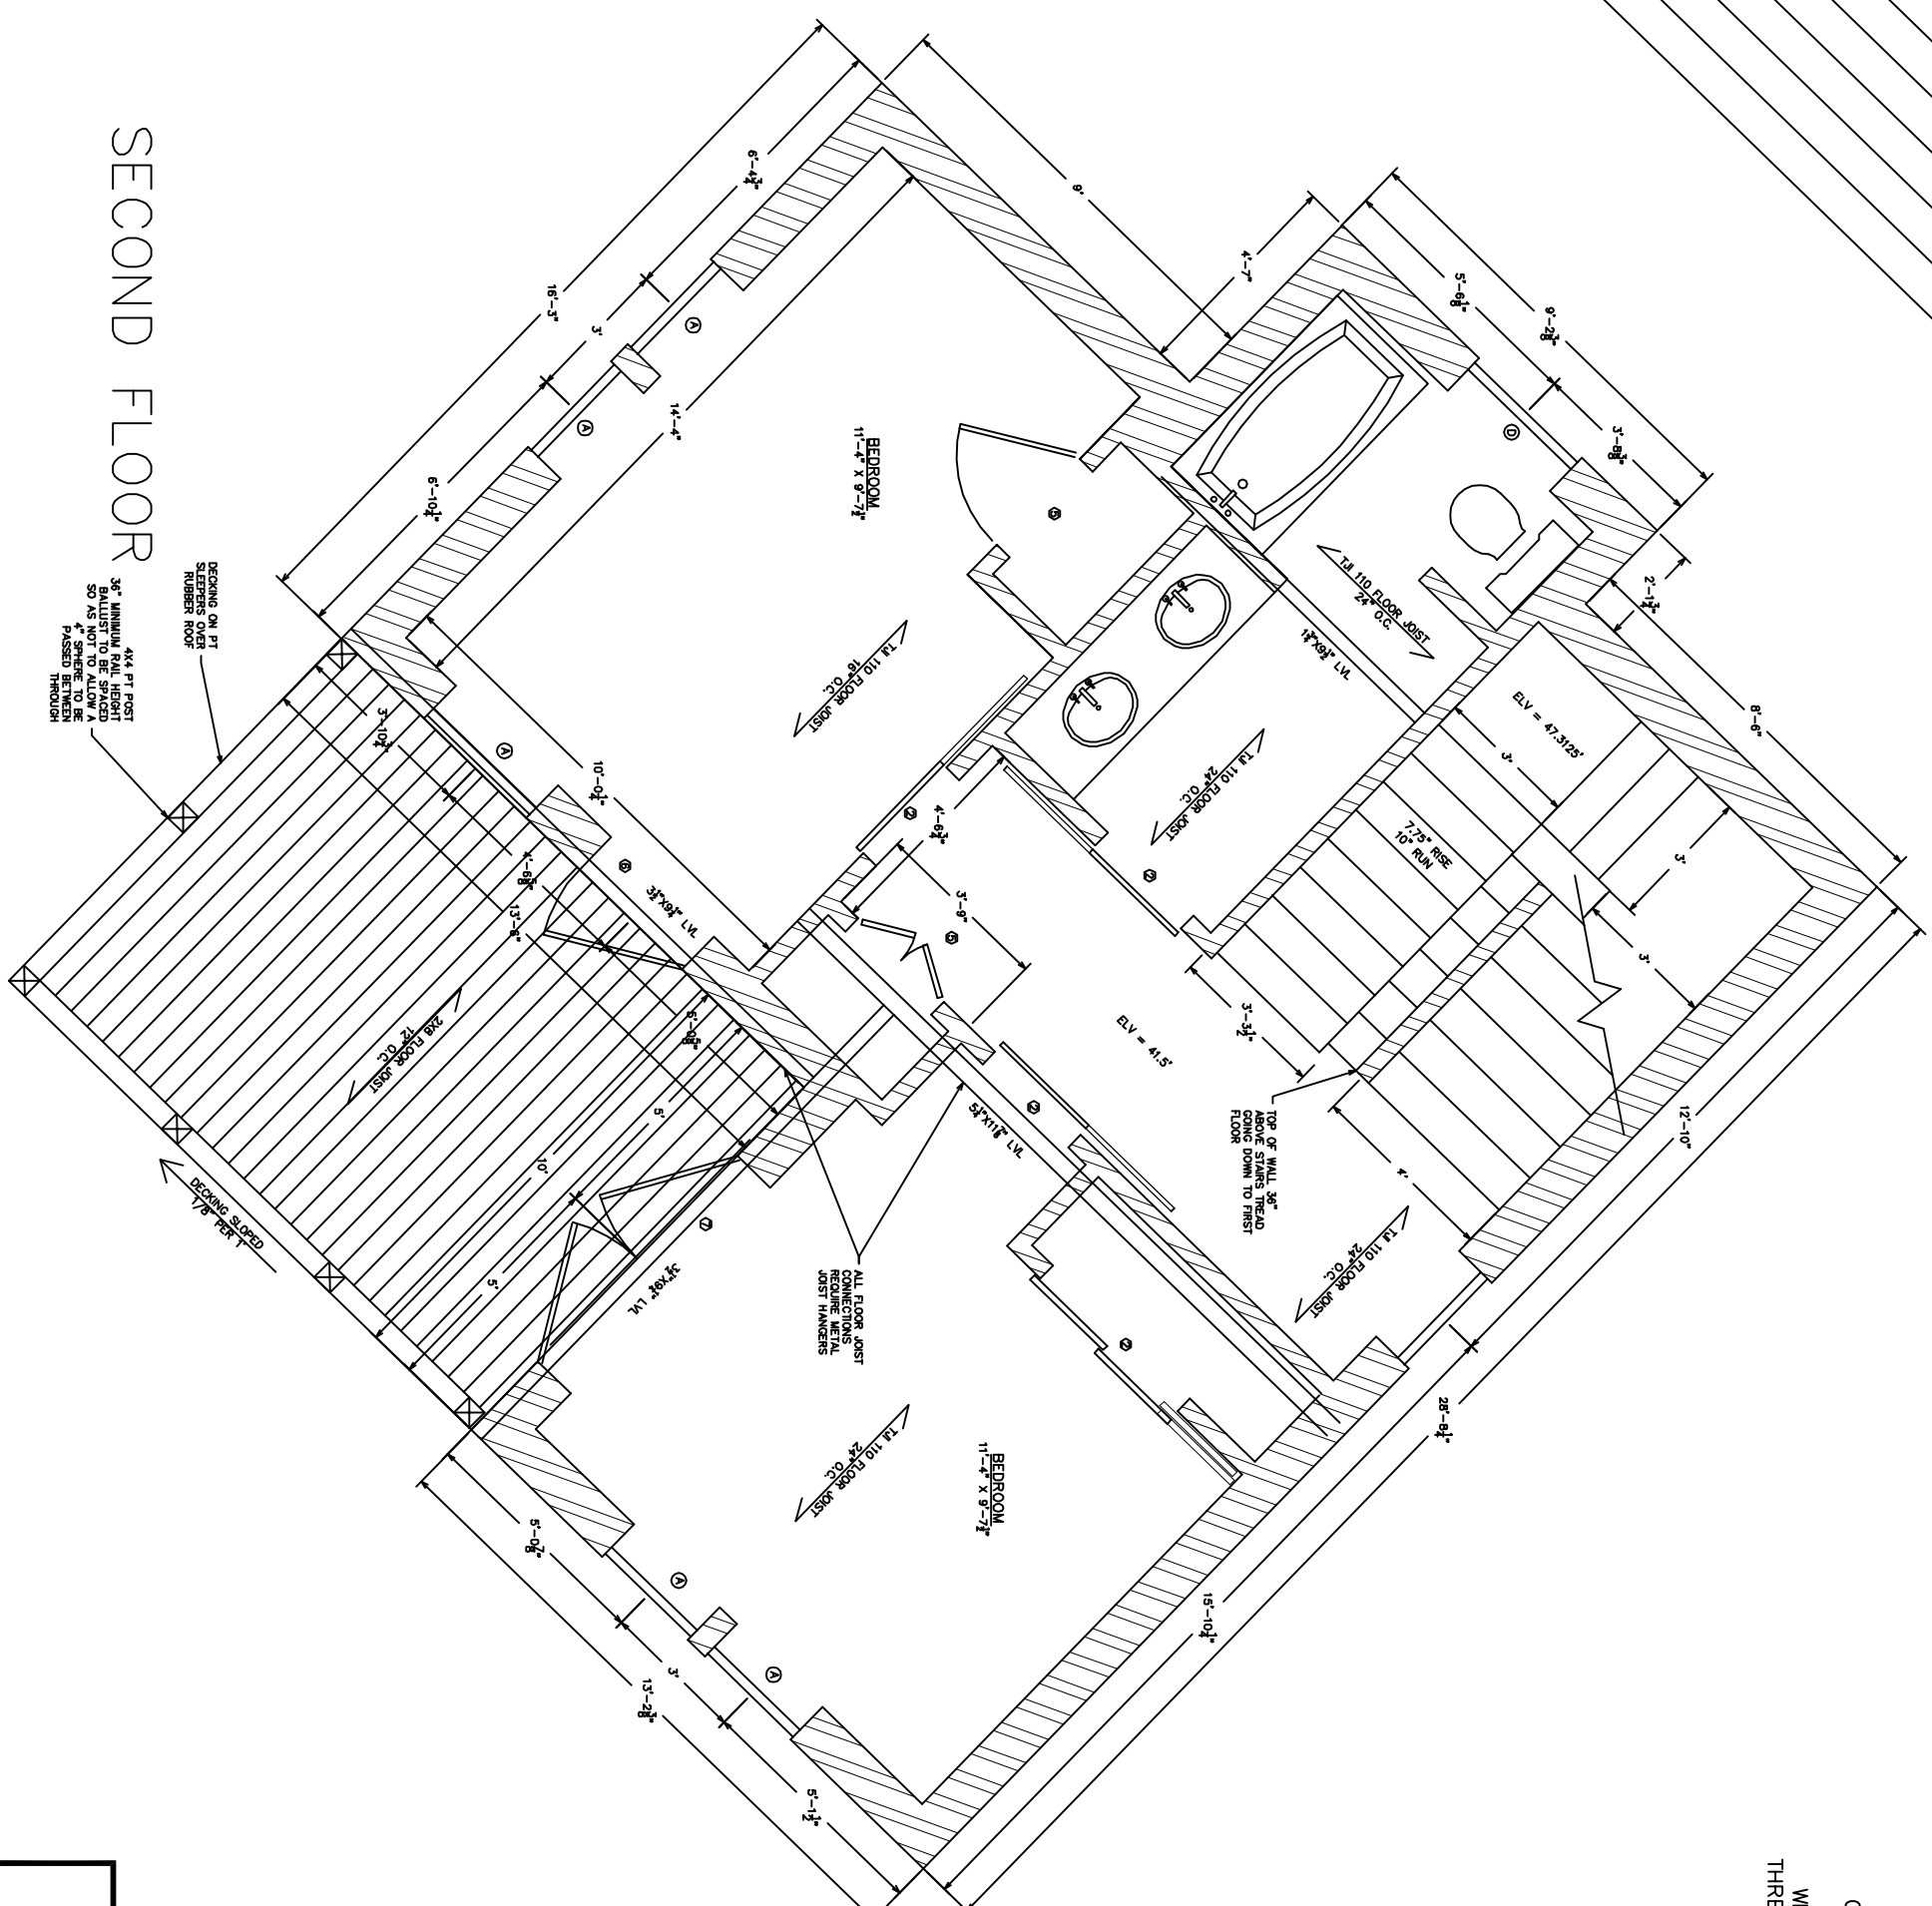


WINDOW SEAT CROSS SECTION

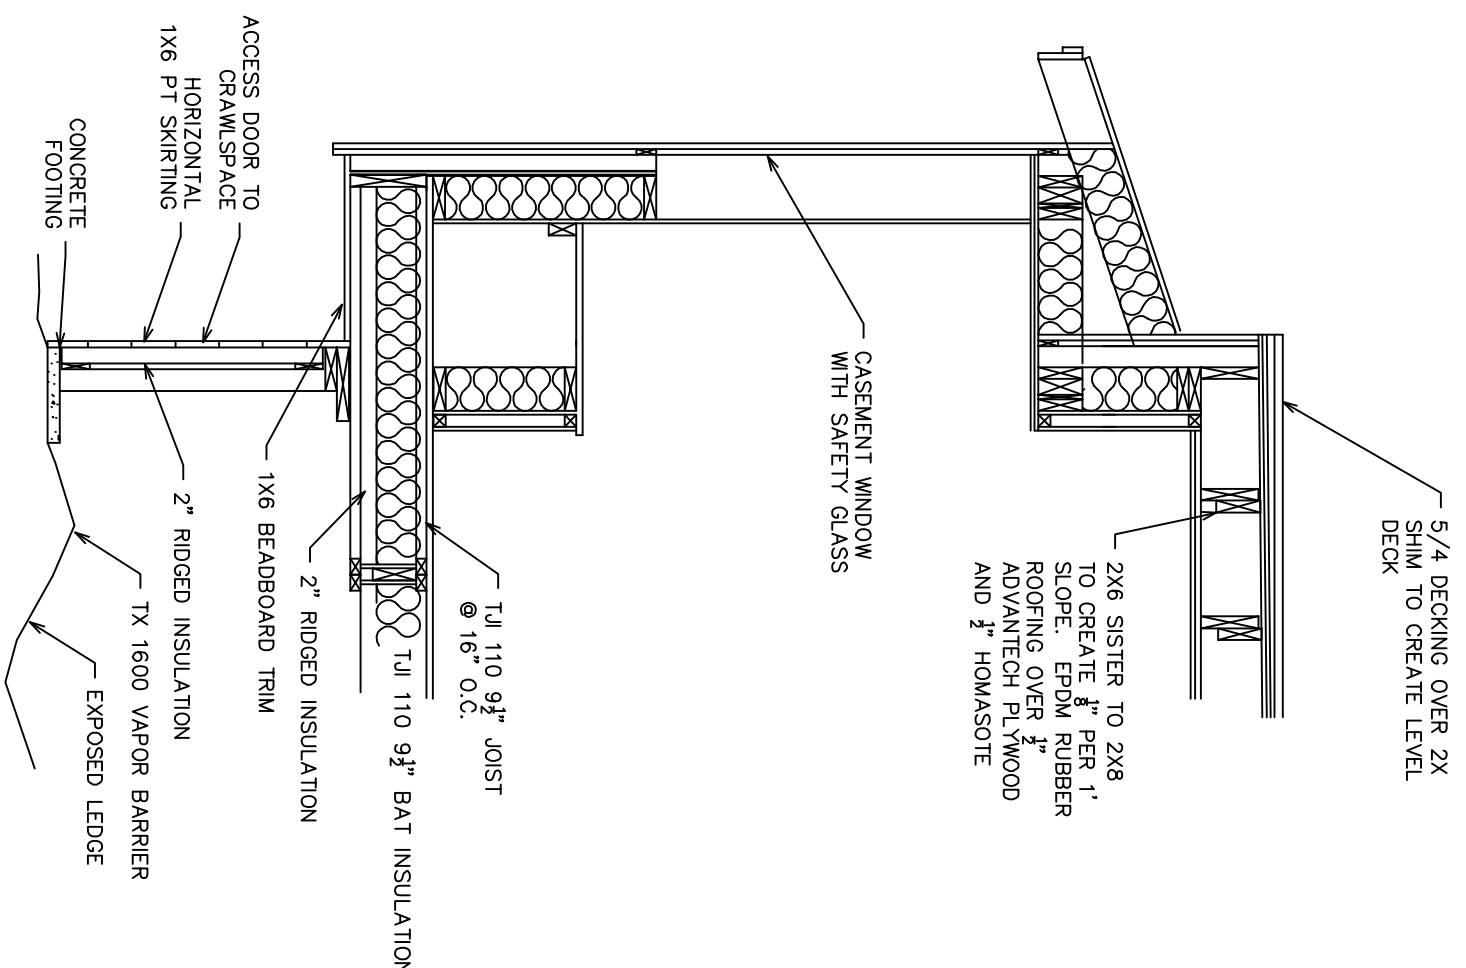

TYPICAL CROSS SECTION

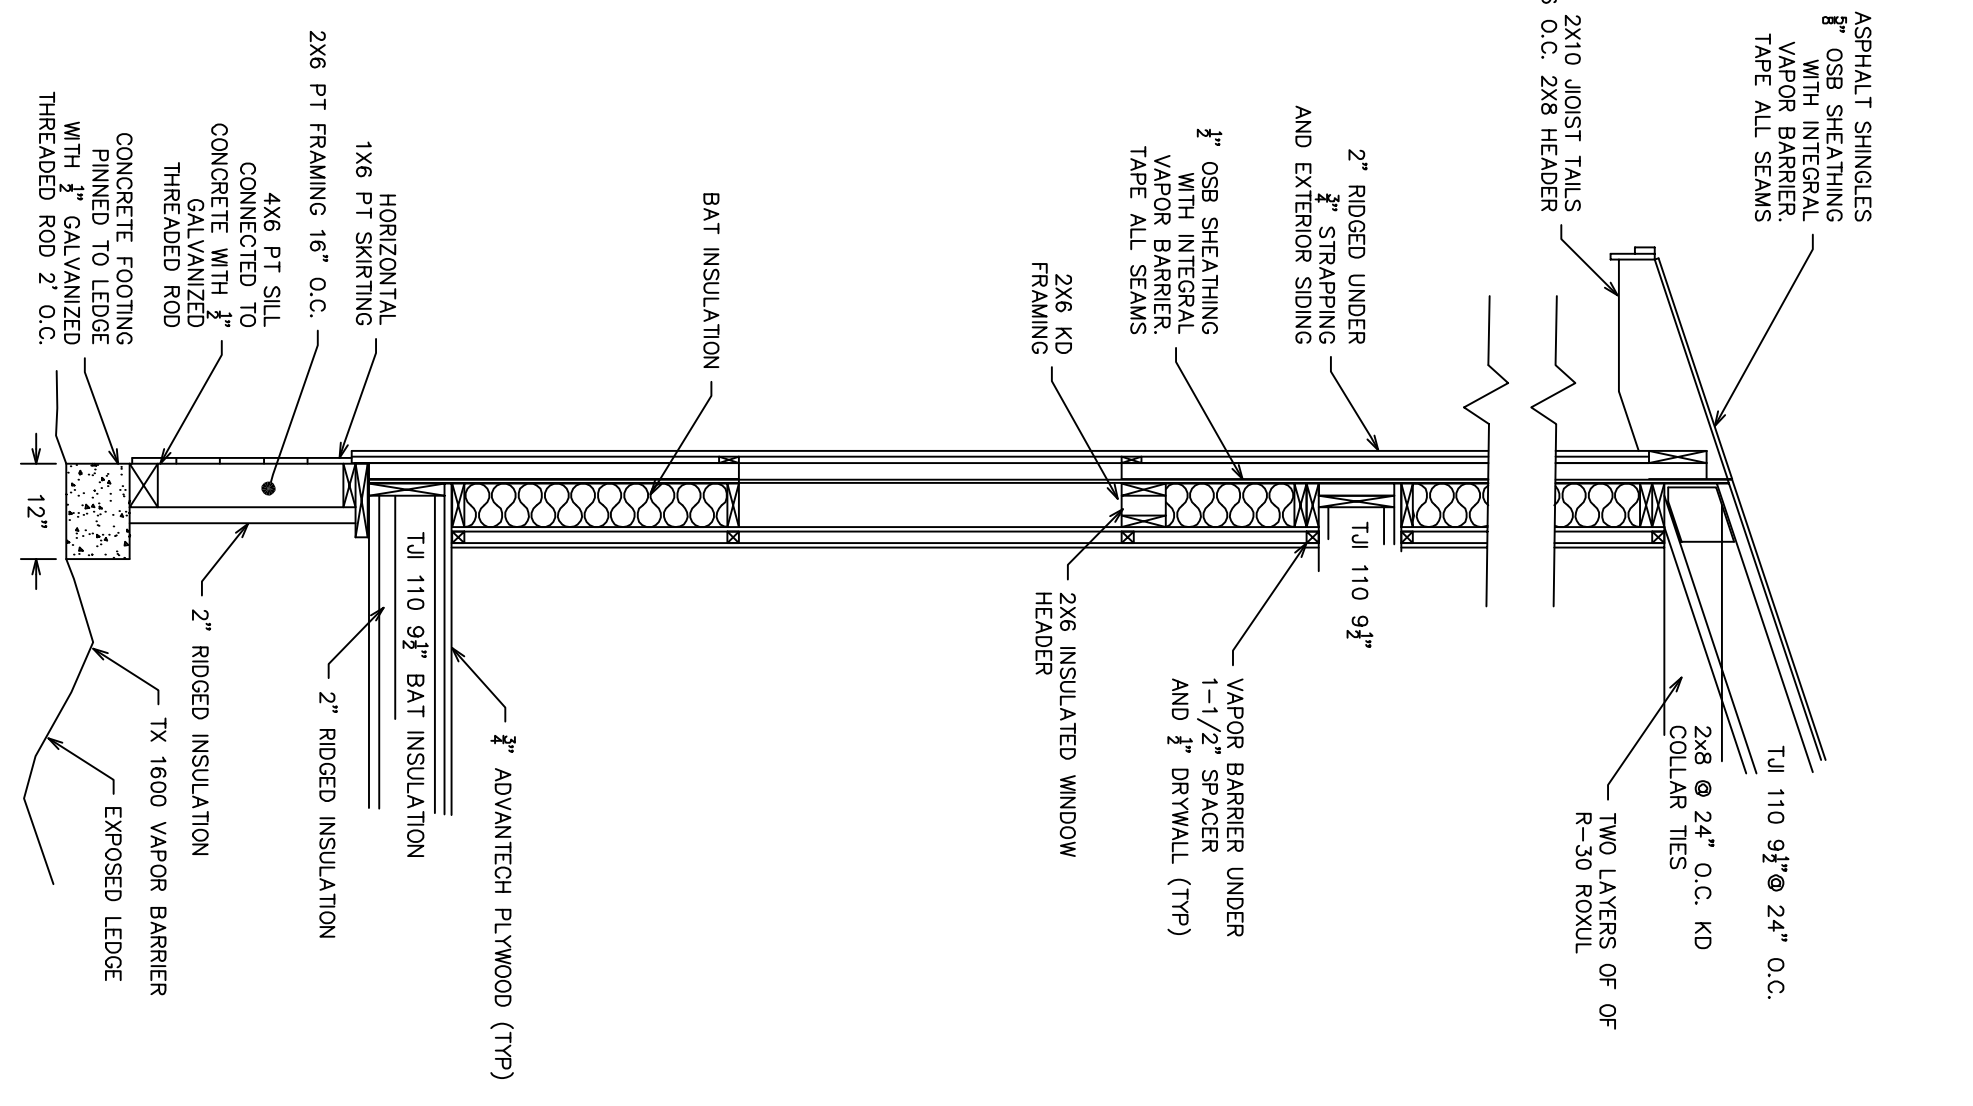

NOTE:
THE HOUSE WILL BE HEATED BY A SINGLE ELECTRIC HEAT PUMP UNIT. THEREFORE, VENTING FOR THE HEATING SYSTEM WILL NOT BE NECESSARY.

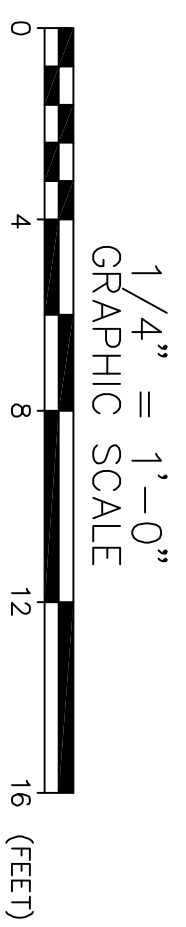

NO.	DESCRIPTION	DATE
C.	PERMITTING AND INSPECTIONS COMMENTS	10/06/16
B.	PERMITTING AND INSPECTIONS CLARIFICATION	10/01/16
A.	COMMENTS FROM BUILDING INSPECTIONS	09/20/16
	REVISIONS	

FOR:		SOUTH SIDE, LLC. 243 JENNIE LANE ELIOT MAINE, 03903	
SCALE:	APPROVED BY:	DRAWN BY:	
1/4" = 1'		BRW	
DATE:		REVISION : DATE	
07/10/2016		10/06/16	
JOB NO: XXXX-XX	CAD FILE:	SHEET 3 OF 3	