




East Wall

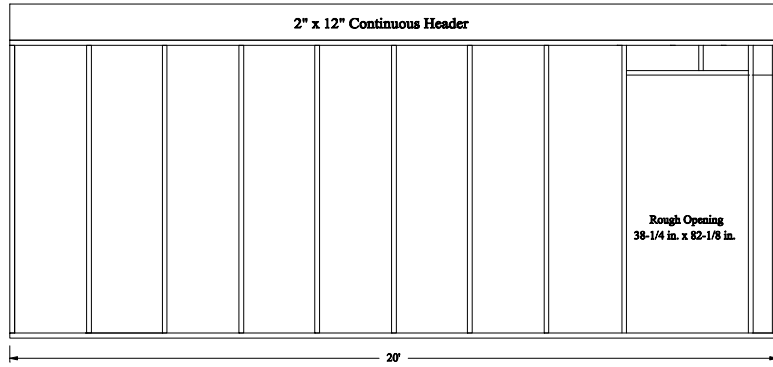


South Wall

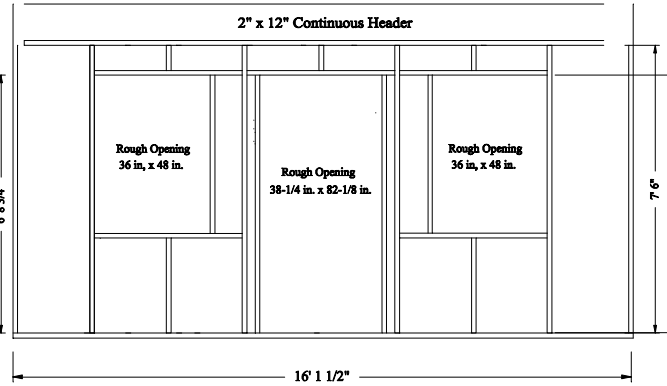


2 x 6 Wall Studs Advanced Framing

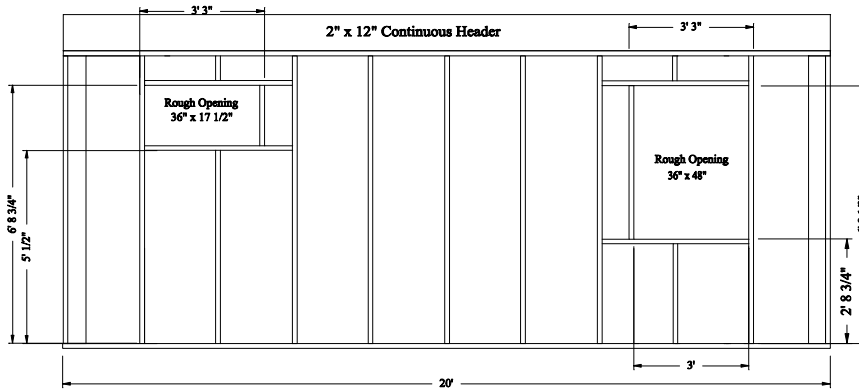

West Wall

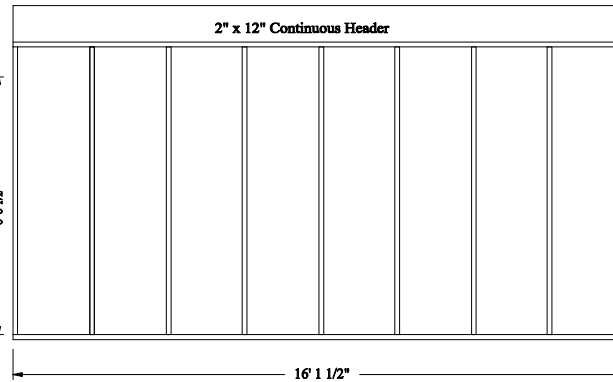

North Wall

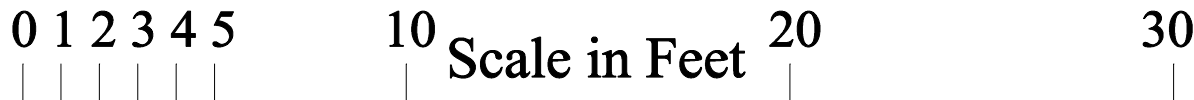

Sustainable Cliff Island
CBL 109B F039001

Address
SUSTAINABLE CLIFF ISLAND
PO BOX 84
16 FISHERMAN'S COVE
CLIFF ISLAND ME 04019

Drawn by: David S. Crowley
davecrowley@netzero.net

Project Health Clinic

Wall Framing

3C

Page

Scale 1" = 5'