

Side Wall Framing

side

side


2x8x10

8x8x14 post
roof
rafters

4x8x8 post
16" O.C.

8x8x10

2x8x10
16" O.C.

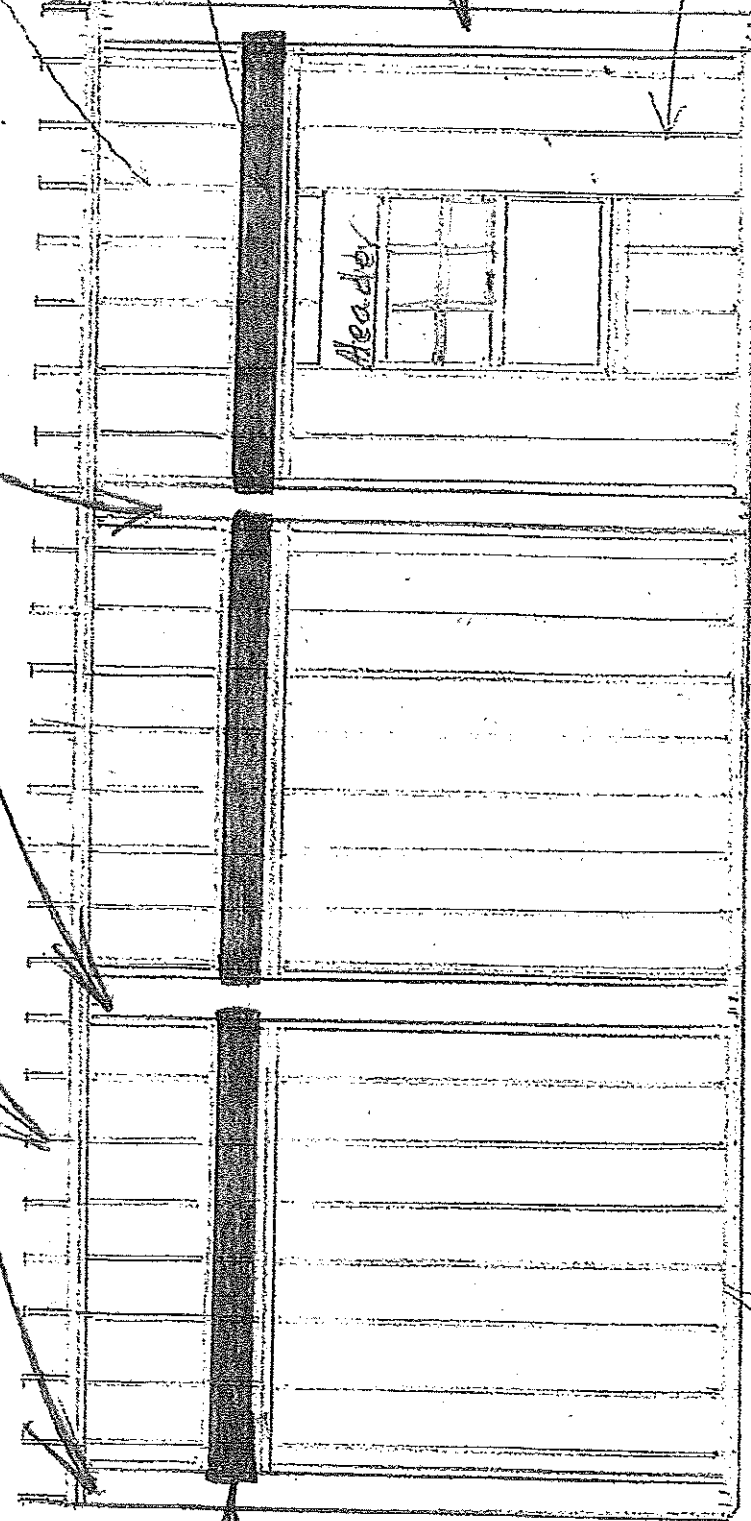

2nd Floor

8x8x14 post

2x4 wall studs
16" O.C.

header

32

2x6 bottom plate