




Existing

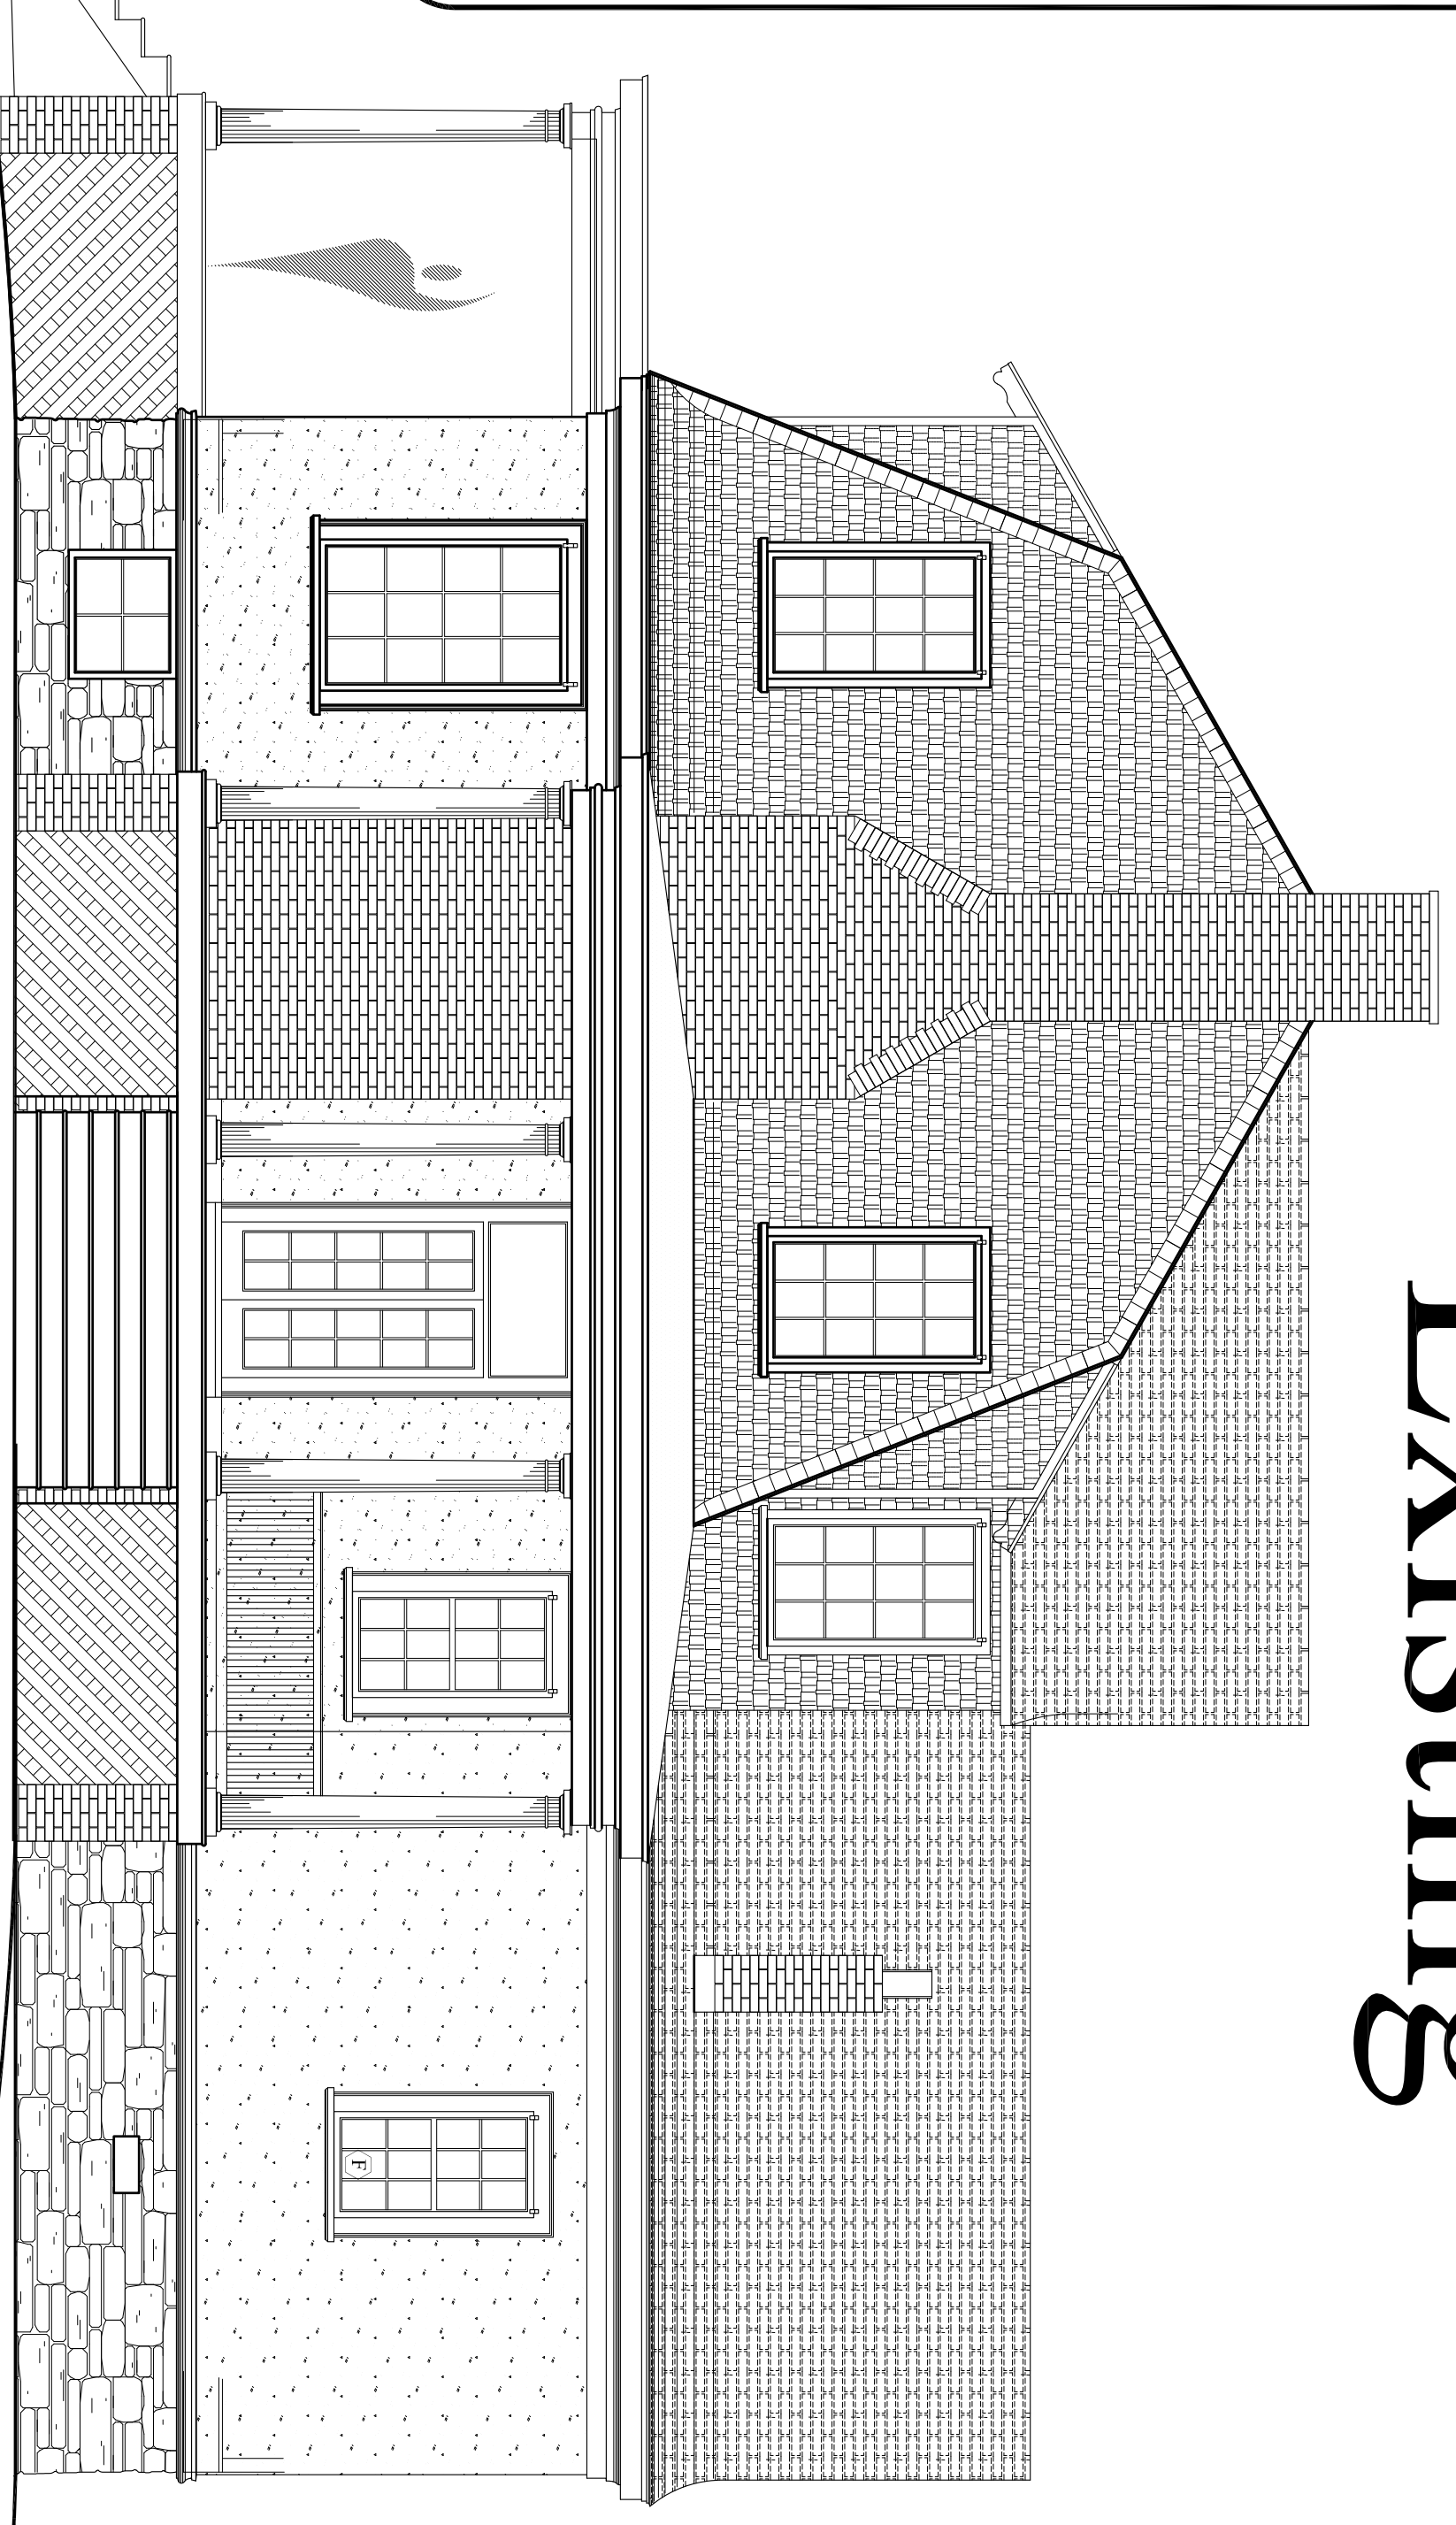


Right Elevation
Existing

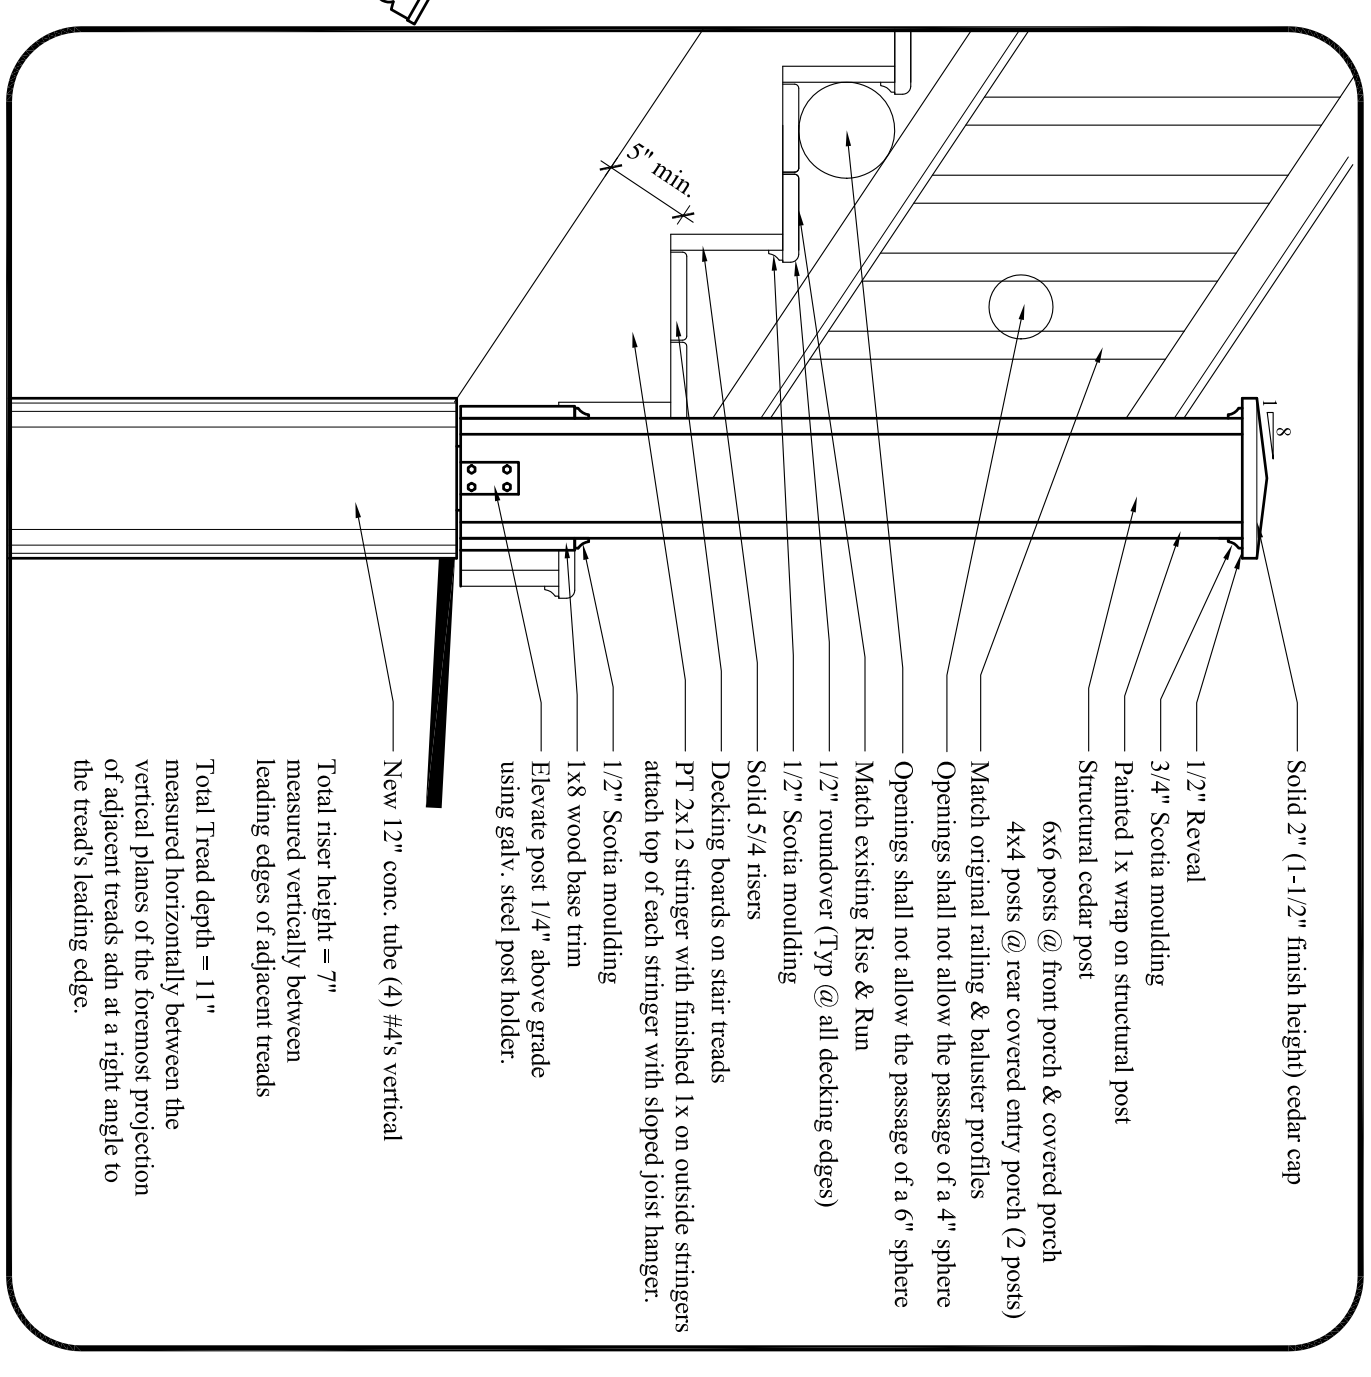

Proposed

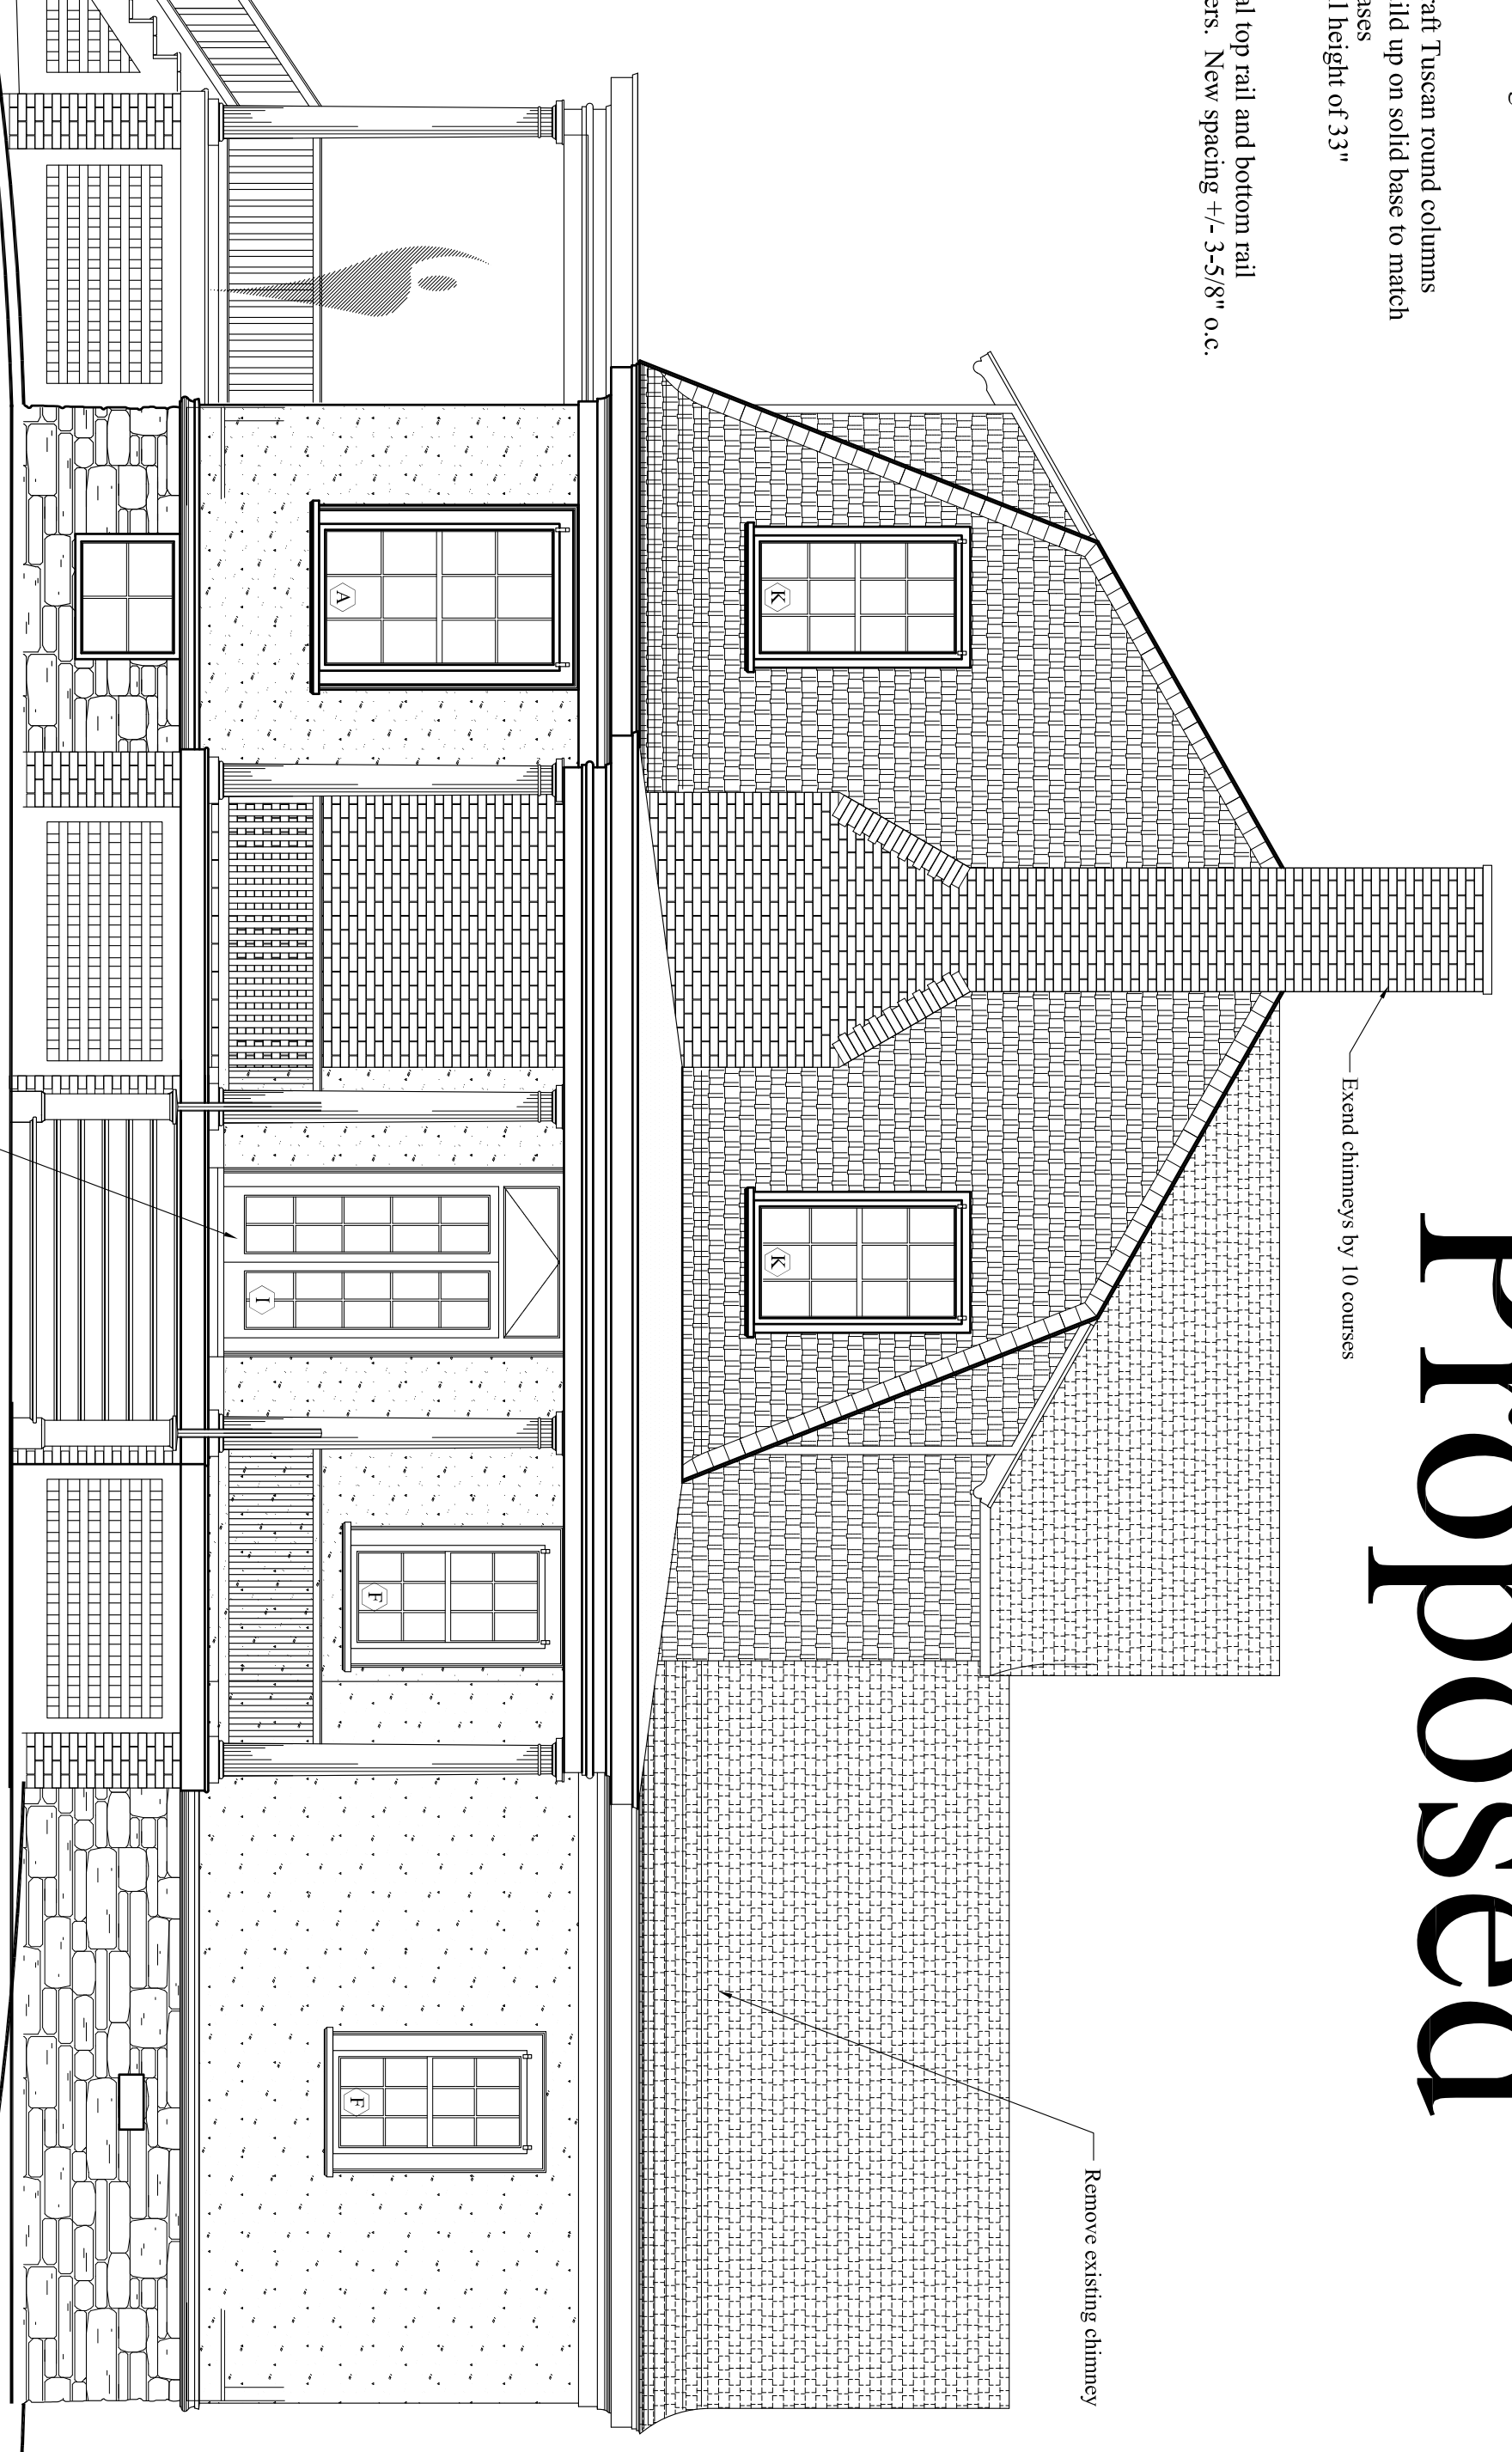

Right Elevation
Proposed

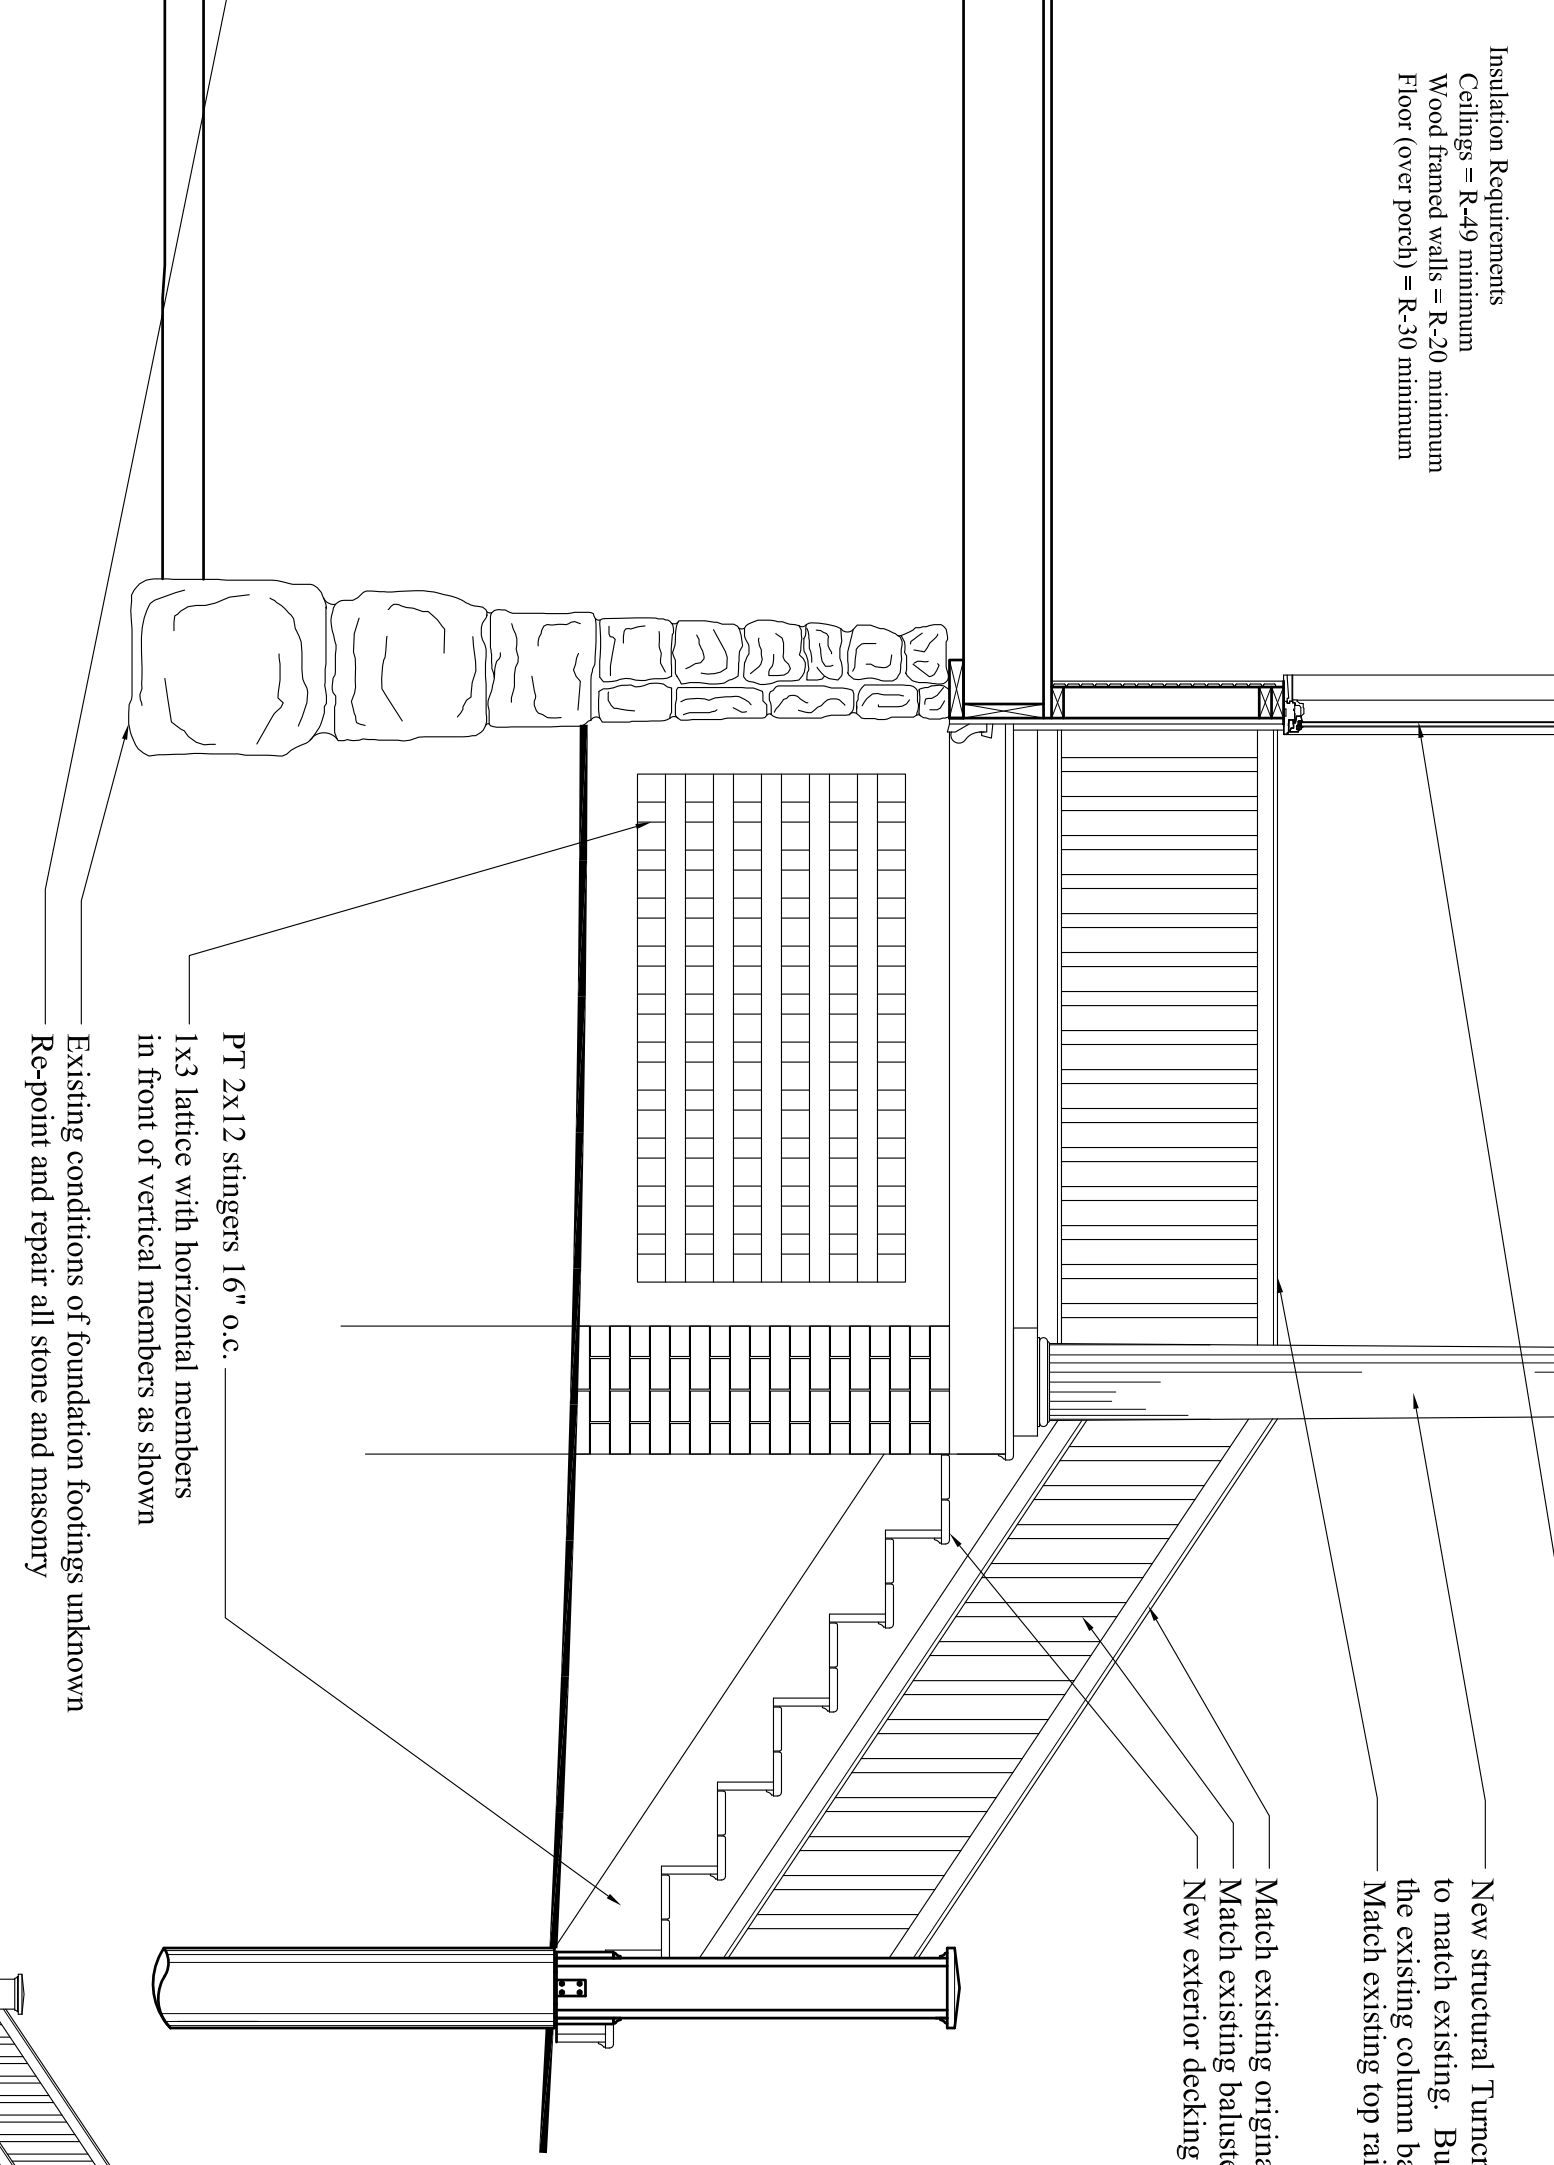


CUSTOM CONCEPTS, INC.

ARCHITECTURE
 383 U.S. ROUTE 1, SUITE 1A - SCARBOROUGH, MAINE 04074
 Phone: (207) 883-0083 WWW.CUSTOMCONCEPTSINC.COM

PROJECT: House Island - Christina's World
 DRAWING TITLE: Typical Section & Right Elevation
 OWNER APPROVAL: _____
 JOB NUMBER: 9269-14
 DRAWN BY: MER
 SCALE: As noted

Preliminary Design
 CLIENT REVIEW ONLY - NOT FOR CONSTRUCTION
 Design Development
 CLIENT REVIEW AND COST ESTIMATING
 Contract Documents
FOR PERMITS, BIDS, AND CONSTRUCTION

NO.	DATE	DESCRIPTION

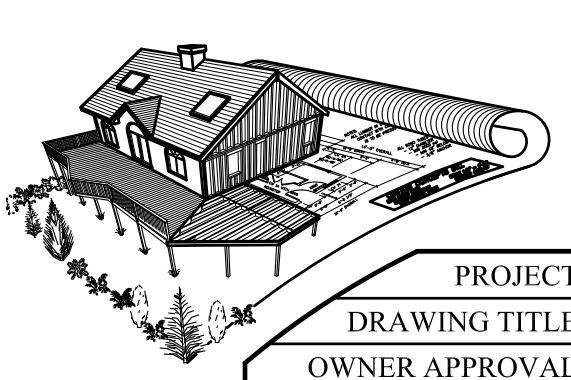

DATE: Jan 12, 2015
A4