

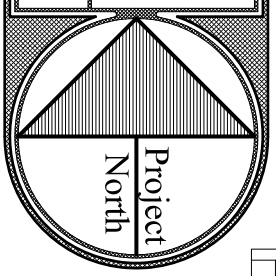



NOTE: SCALES SHOWN ON ALL DRAWINGS ARE APPLICABLE TO FULL SIZE PRINTS (24x36 ONLY). DIMENSIONS SHOWN ON DRAWINGS ARE TO BE CONSIDERED NOT TO SCALE. PLEASE DO NOT SCALE DRAWINGS. CONTACT ARCHITECT IF REQUIRED.

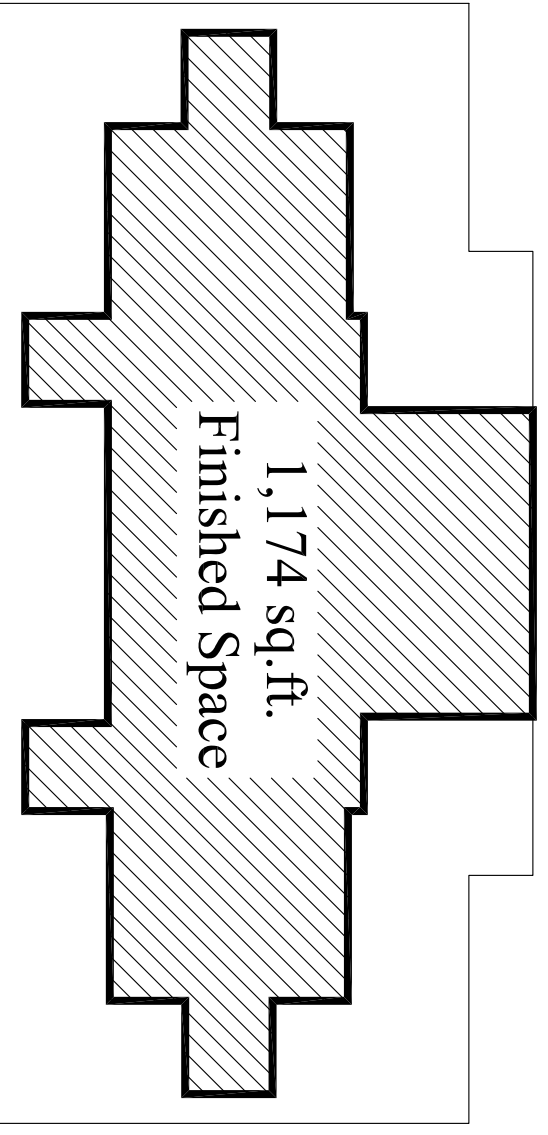


Existing
Second Floor

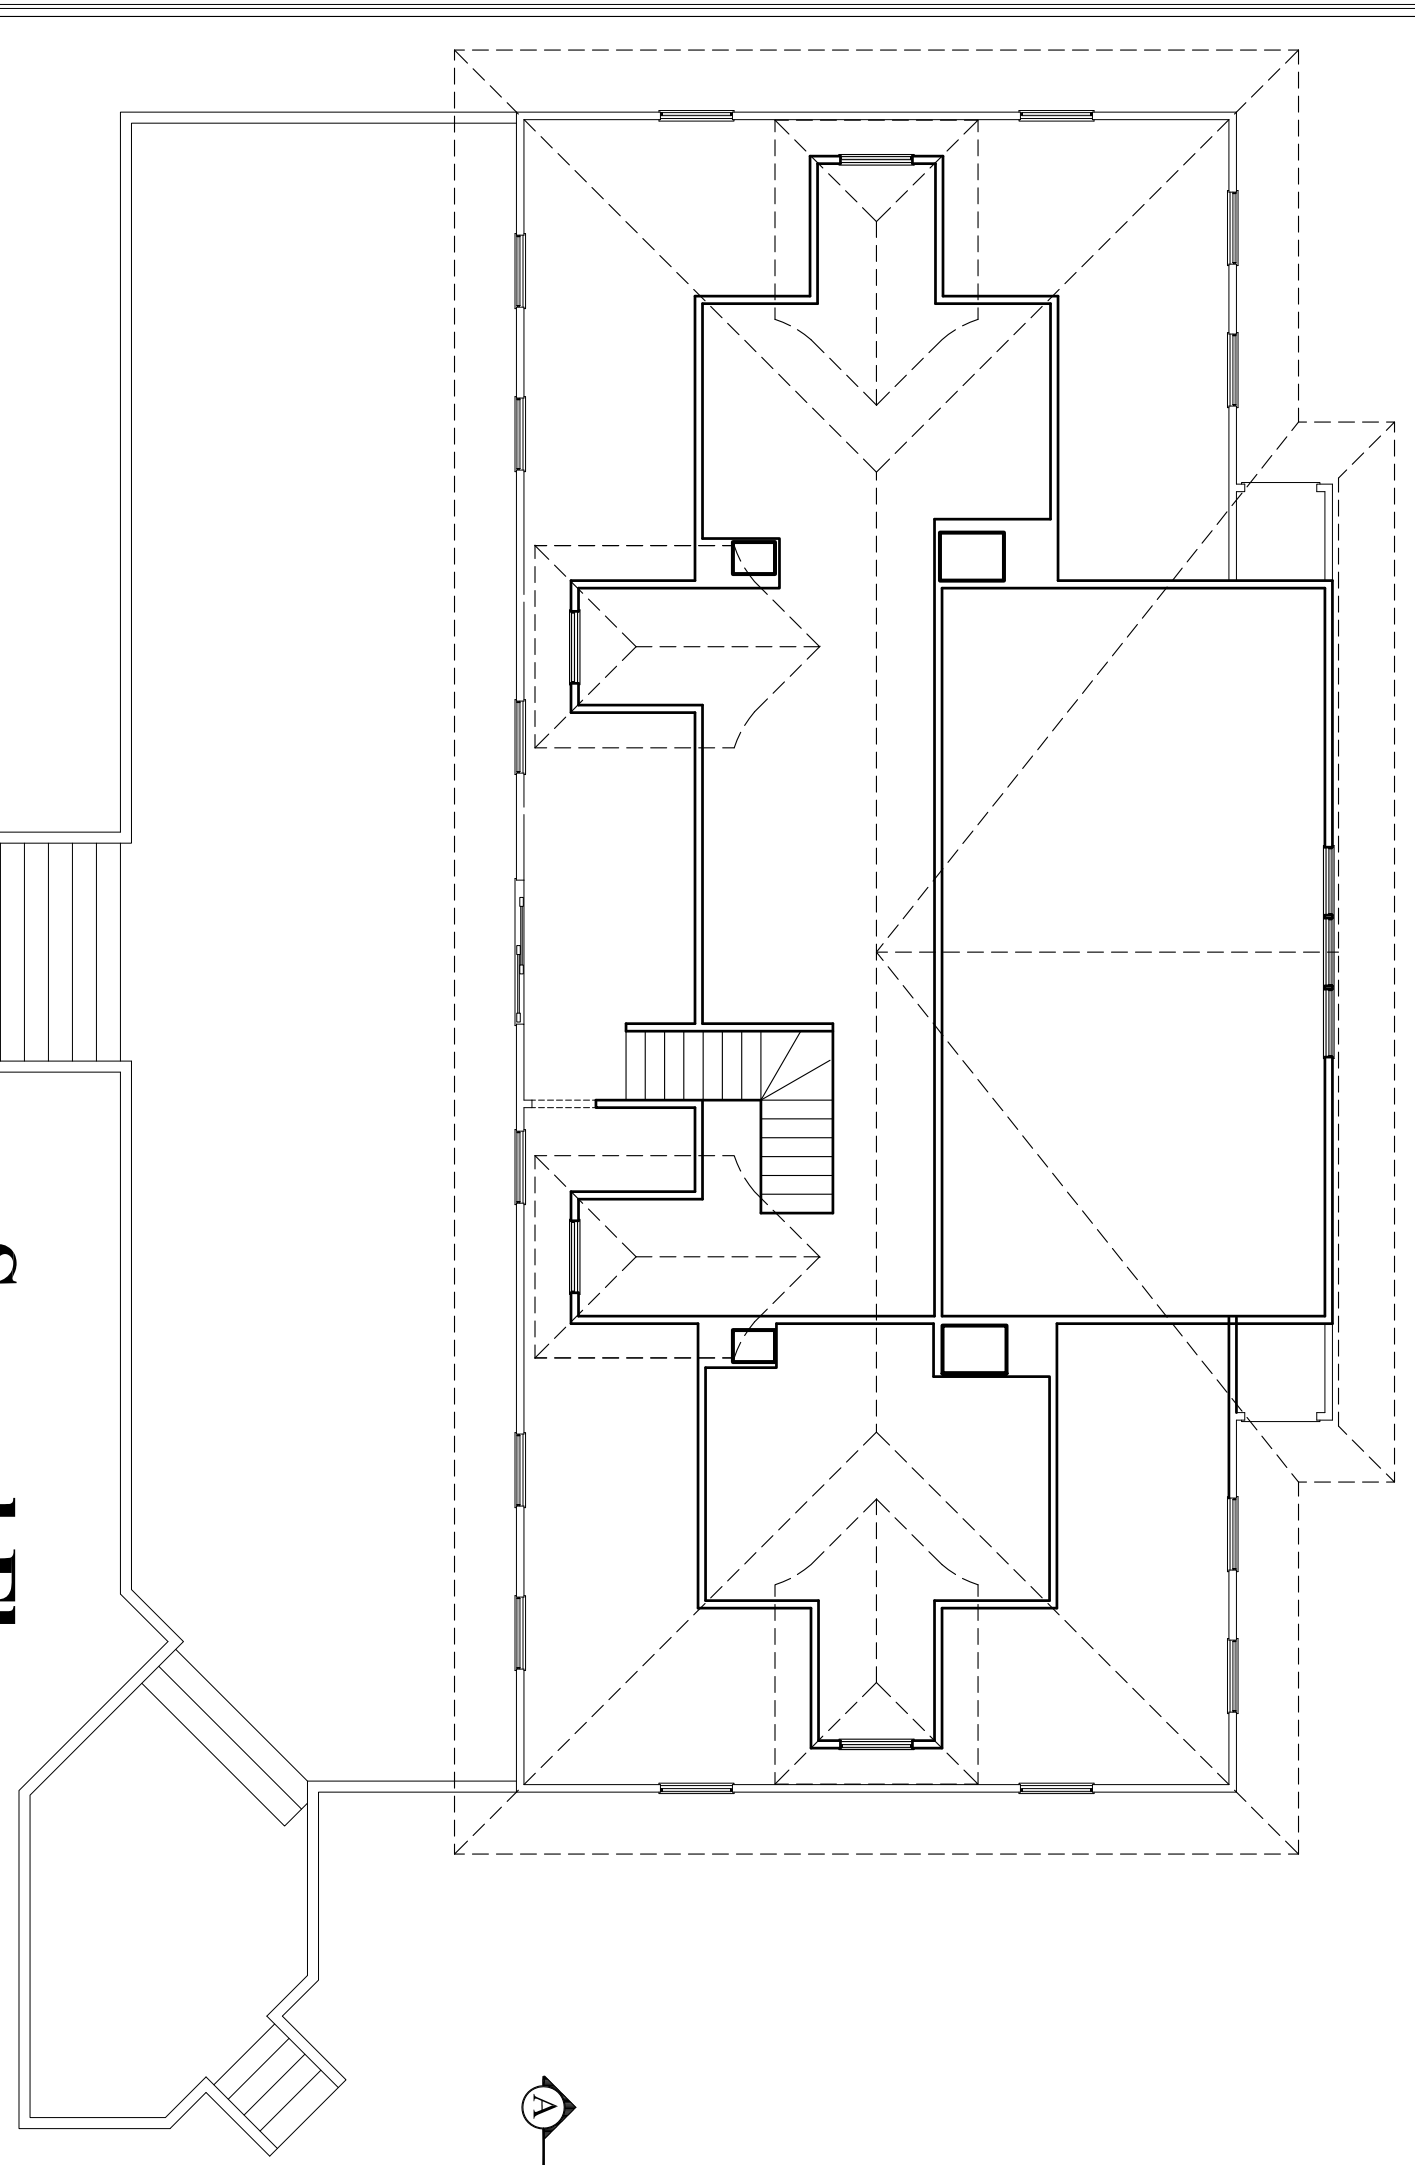

- New structural wall
- 2x6 bottom and double top plates
- Alternating 2x4 studs below existing post system
- Cont. solid batt insulation @ all bays

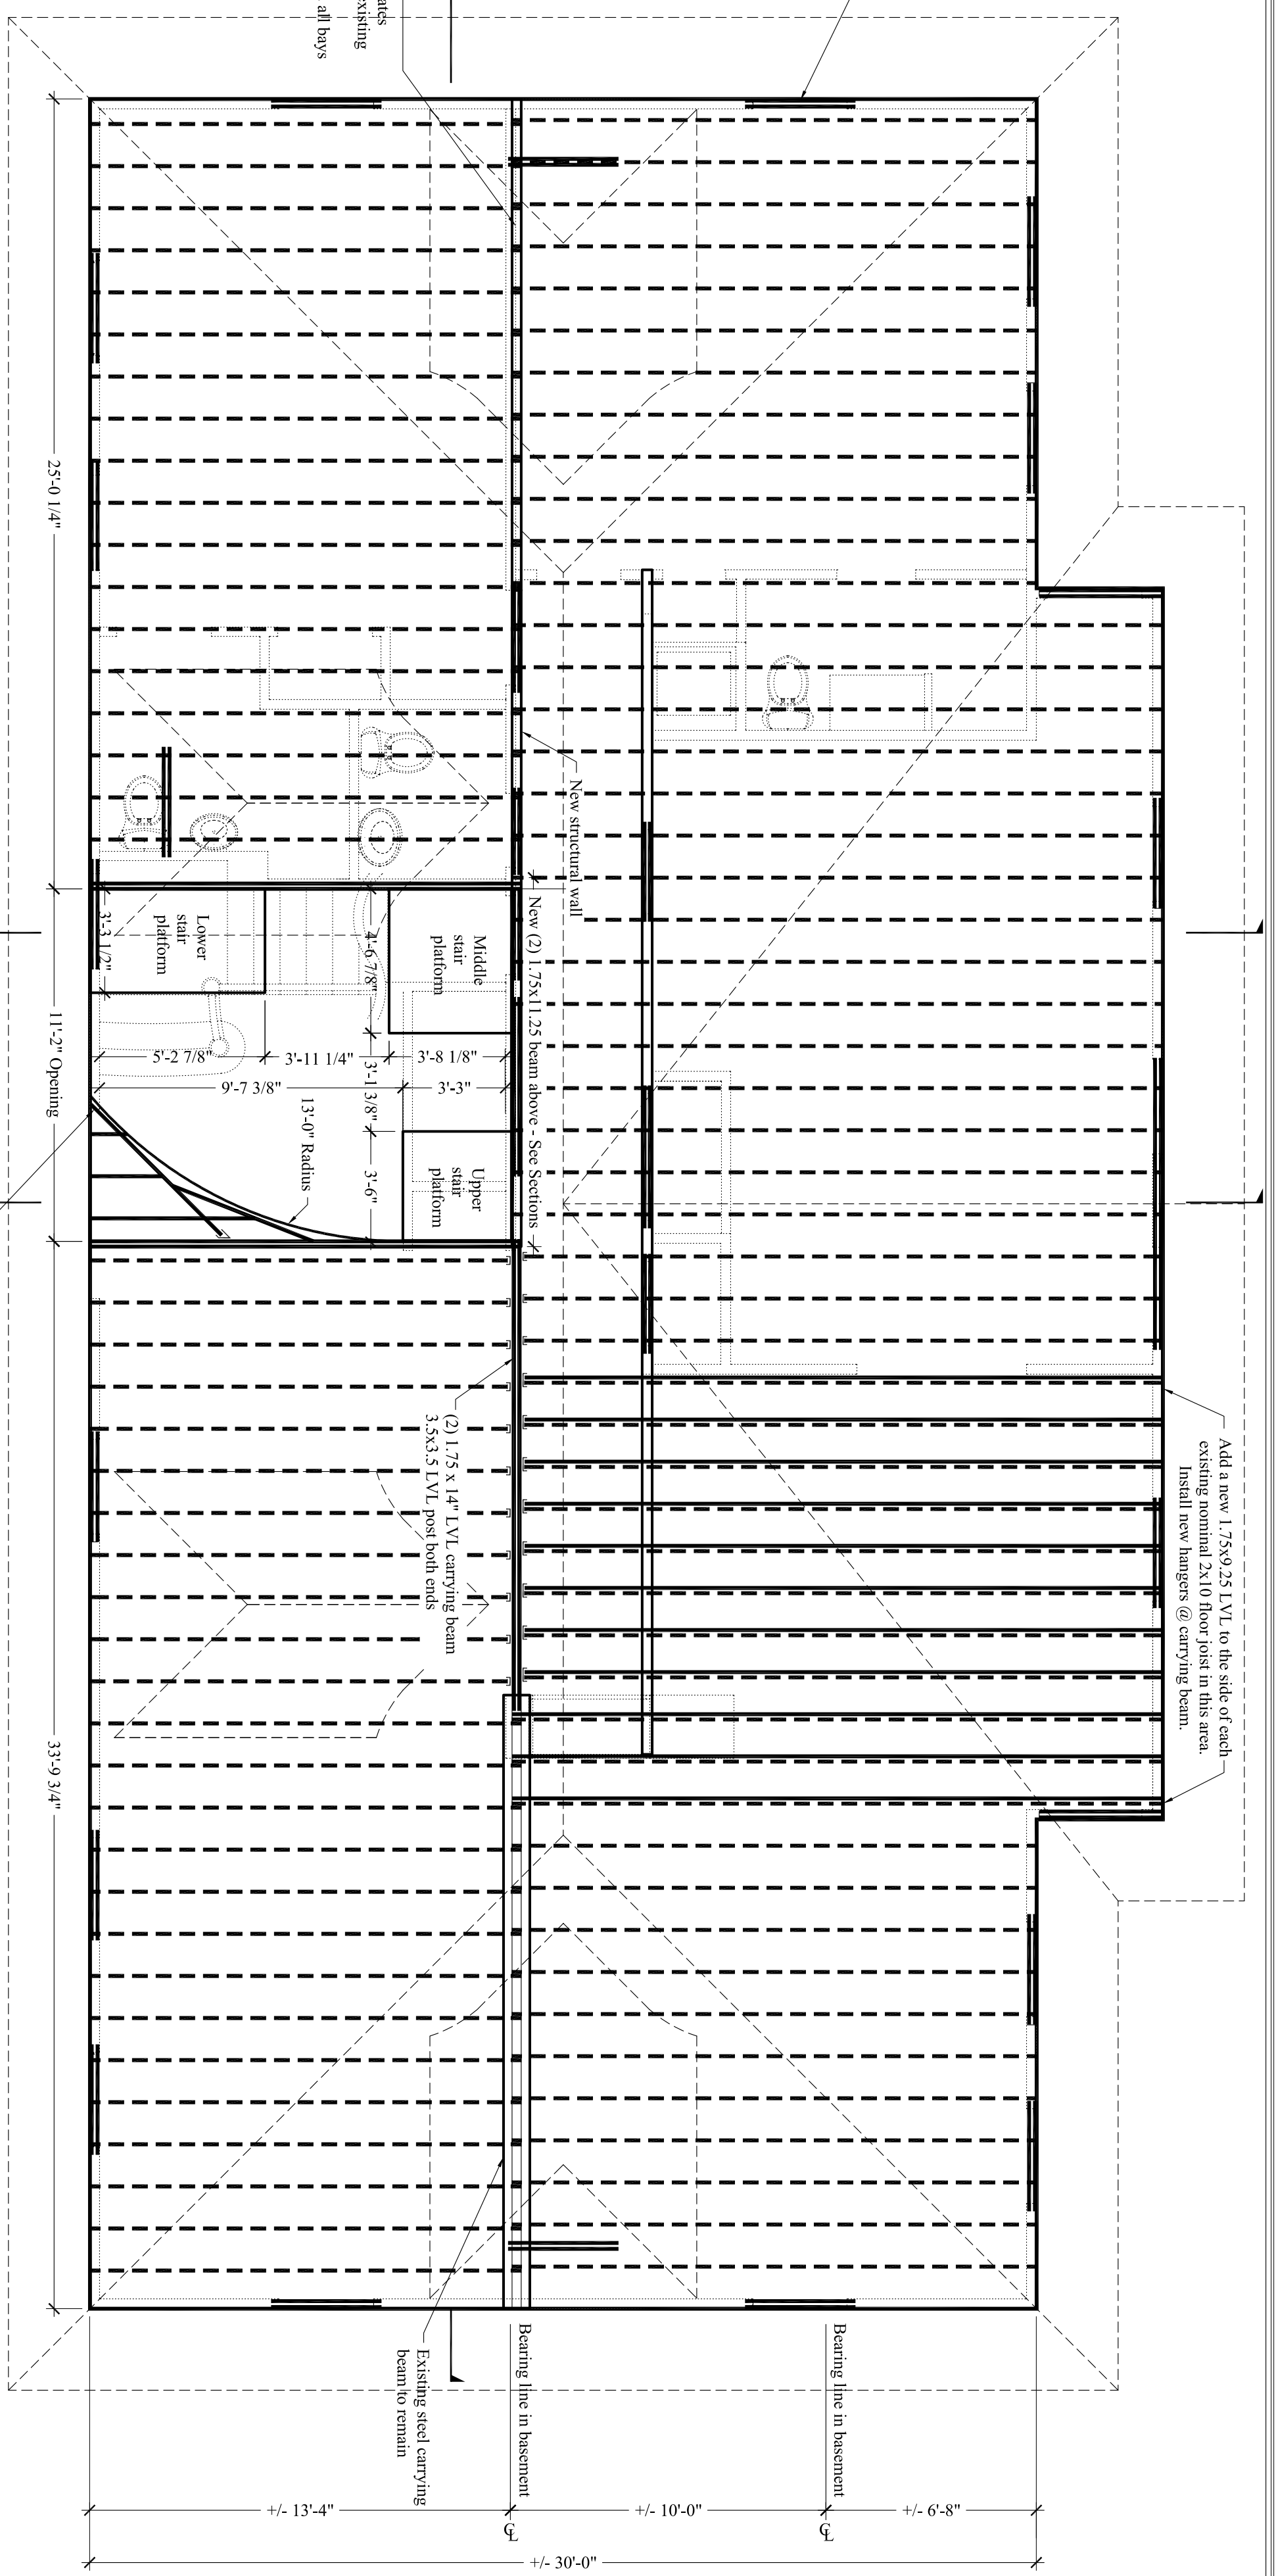


Structural
Modifications to the Second Floor System

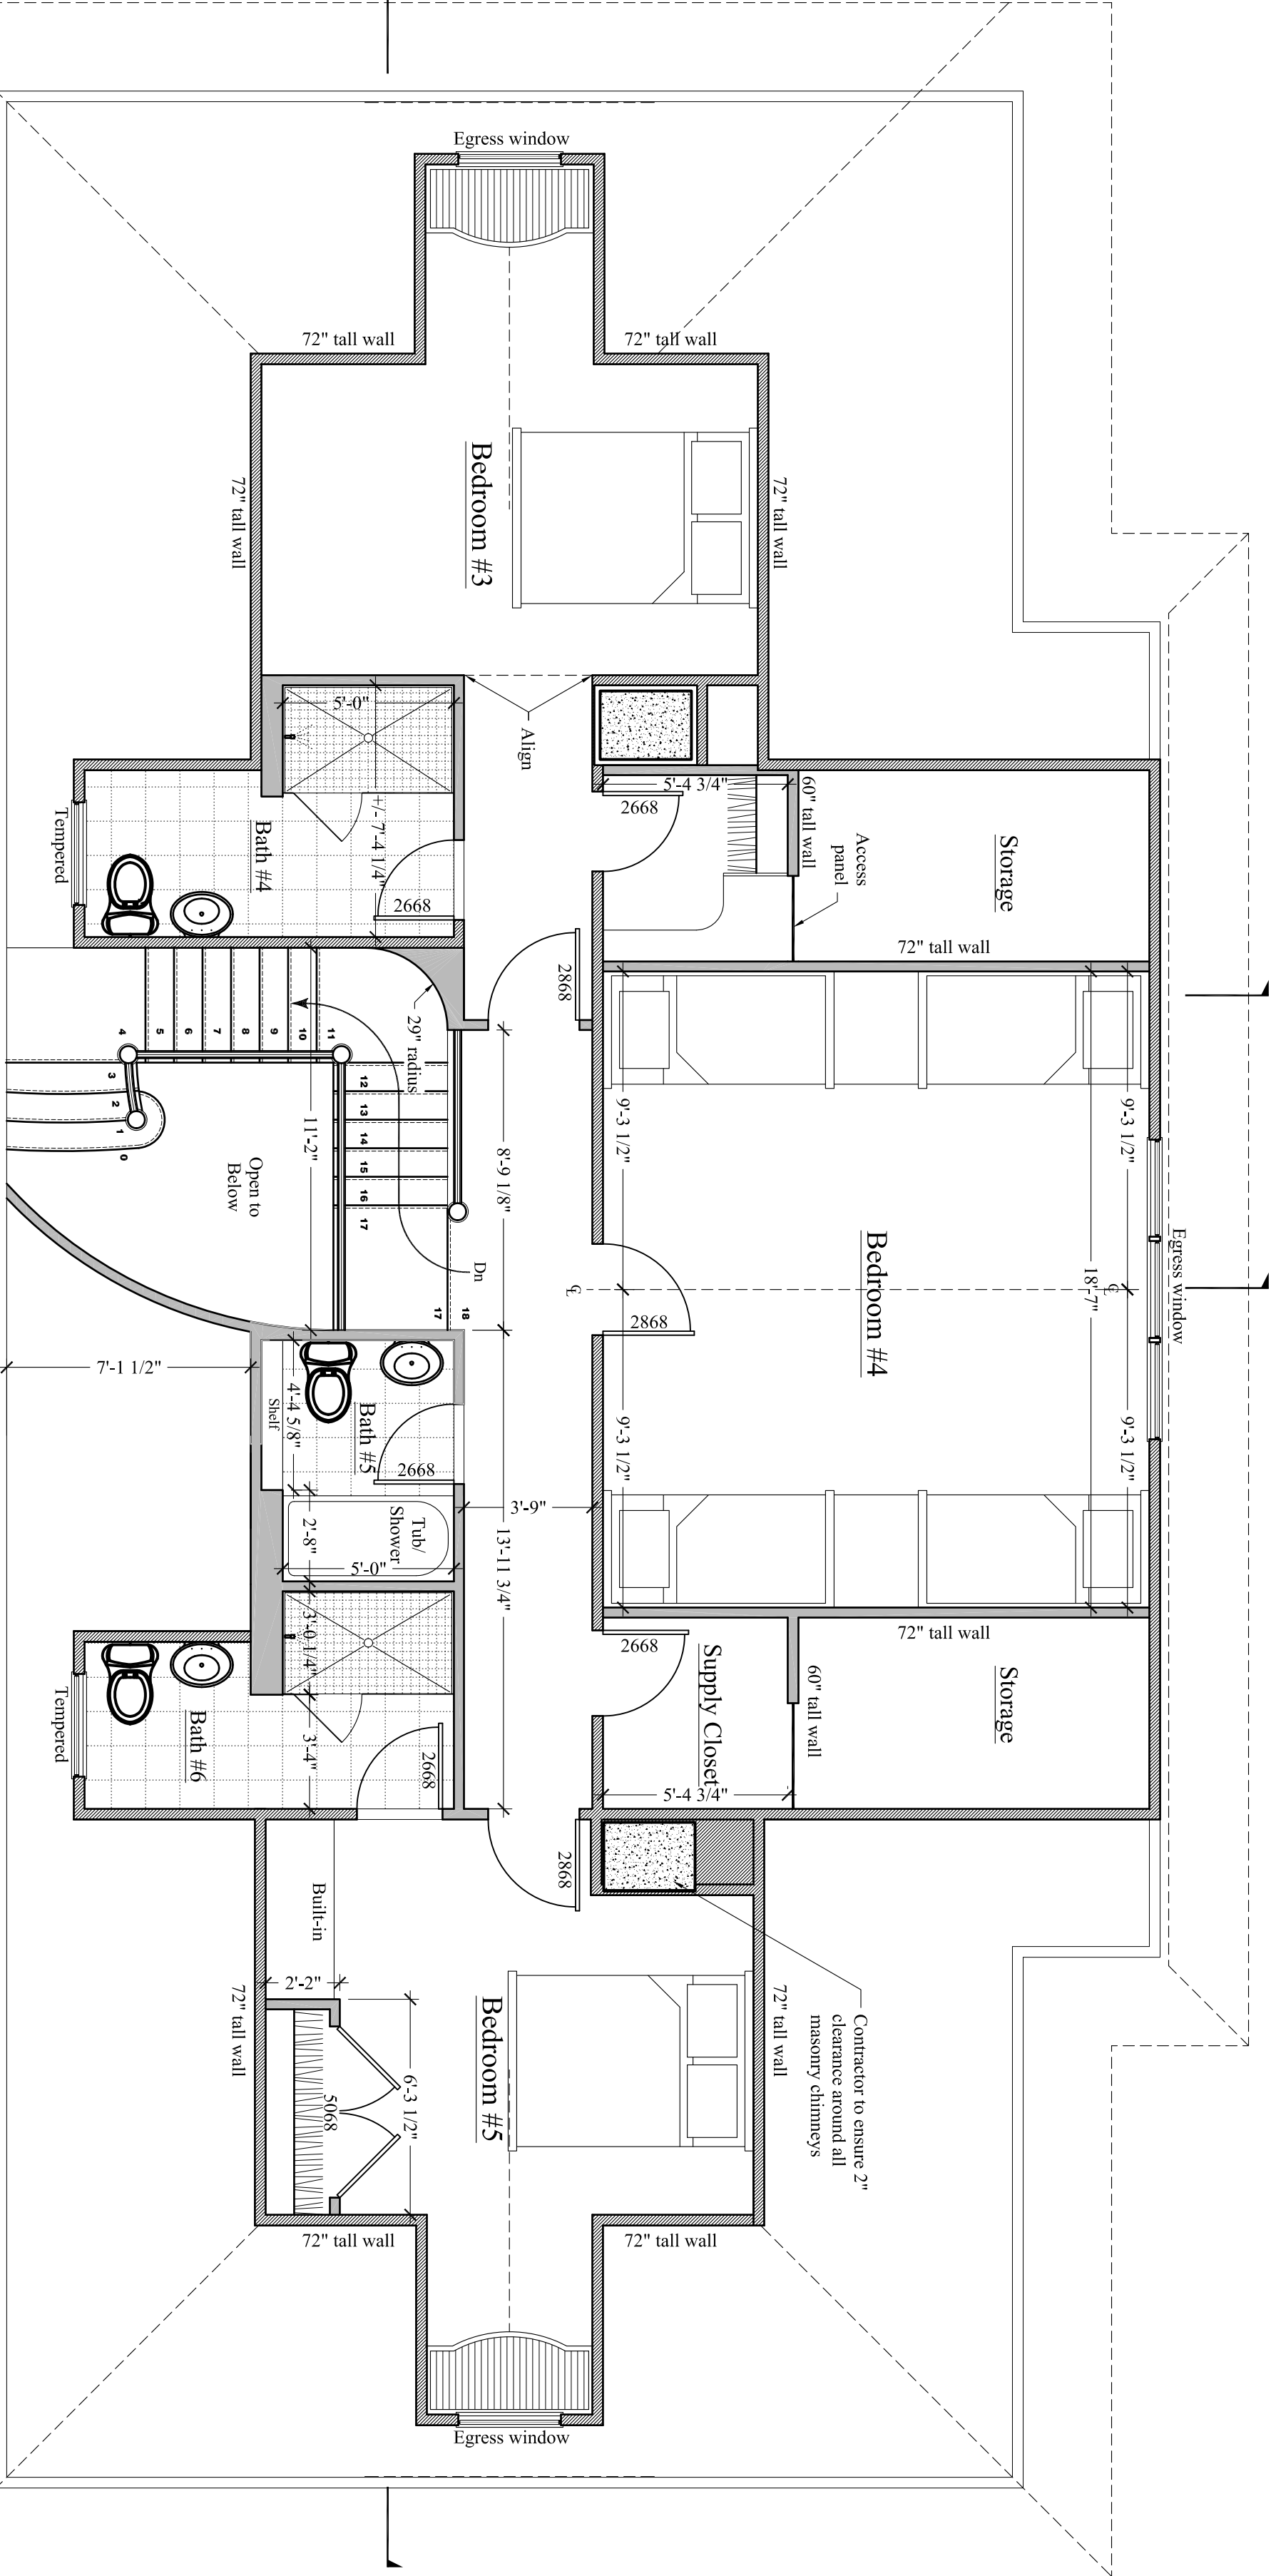

Proposed
Second Floor

Existing Wall
New Wall

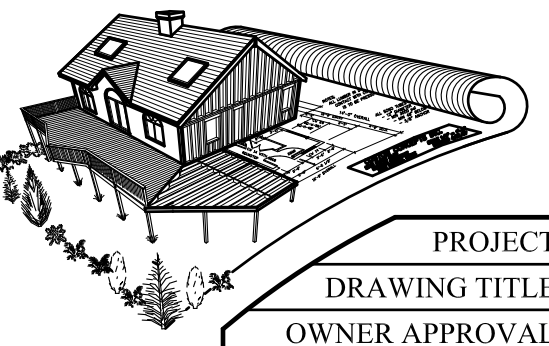

CUSTOM CONCEPTS, INC.
ARCHITECTURE
383 U.S. ROUTE 1, SUITE 1A - SCARBOROUGH, MAINE 04074
Phone: (207) 883-0083 WWW.CUSTOMCONCEPTSINC.COM

PROJECT: House Island - Building #1
DRAWING TITLE: Second Floor, Structural
OWNER APPROVAL: _____

JOB NUMBER: 9269-14
DRAWN BY: MER
SCALE: As noted

Preliminary Design
 Design Development
 Contract Documents

CLIENT REVIEW ONLY - NOT CONSTRUCTION

CLIENT REVIEW AND COST ESTIMATING

FOR PERMITS, BIDS, AND CONSTRUCTION

NO.	DATE	DESCRIPTION

A2

DATE: Feb 10, 2015