




Section A

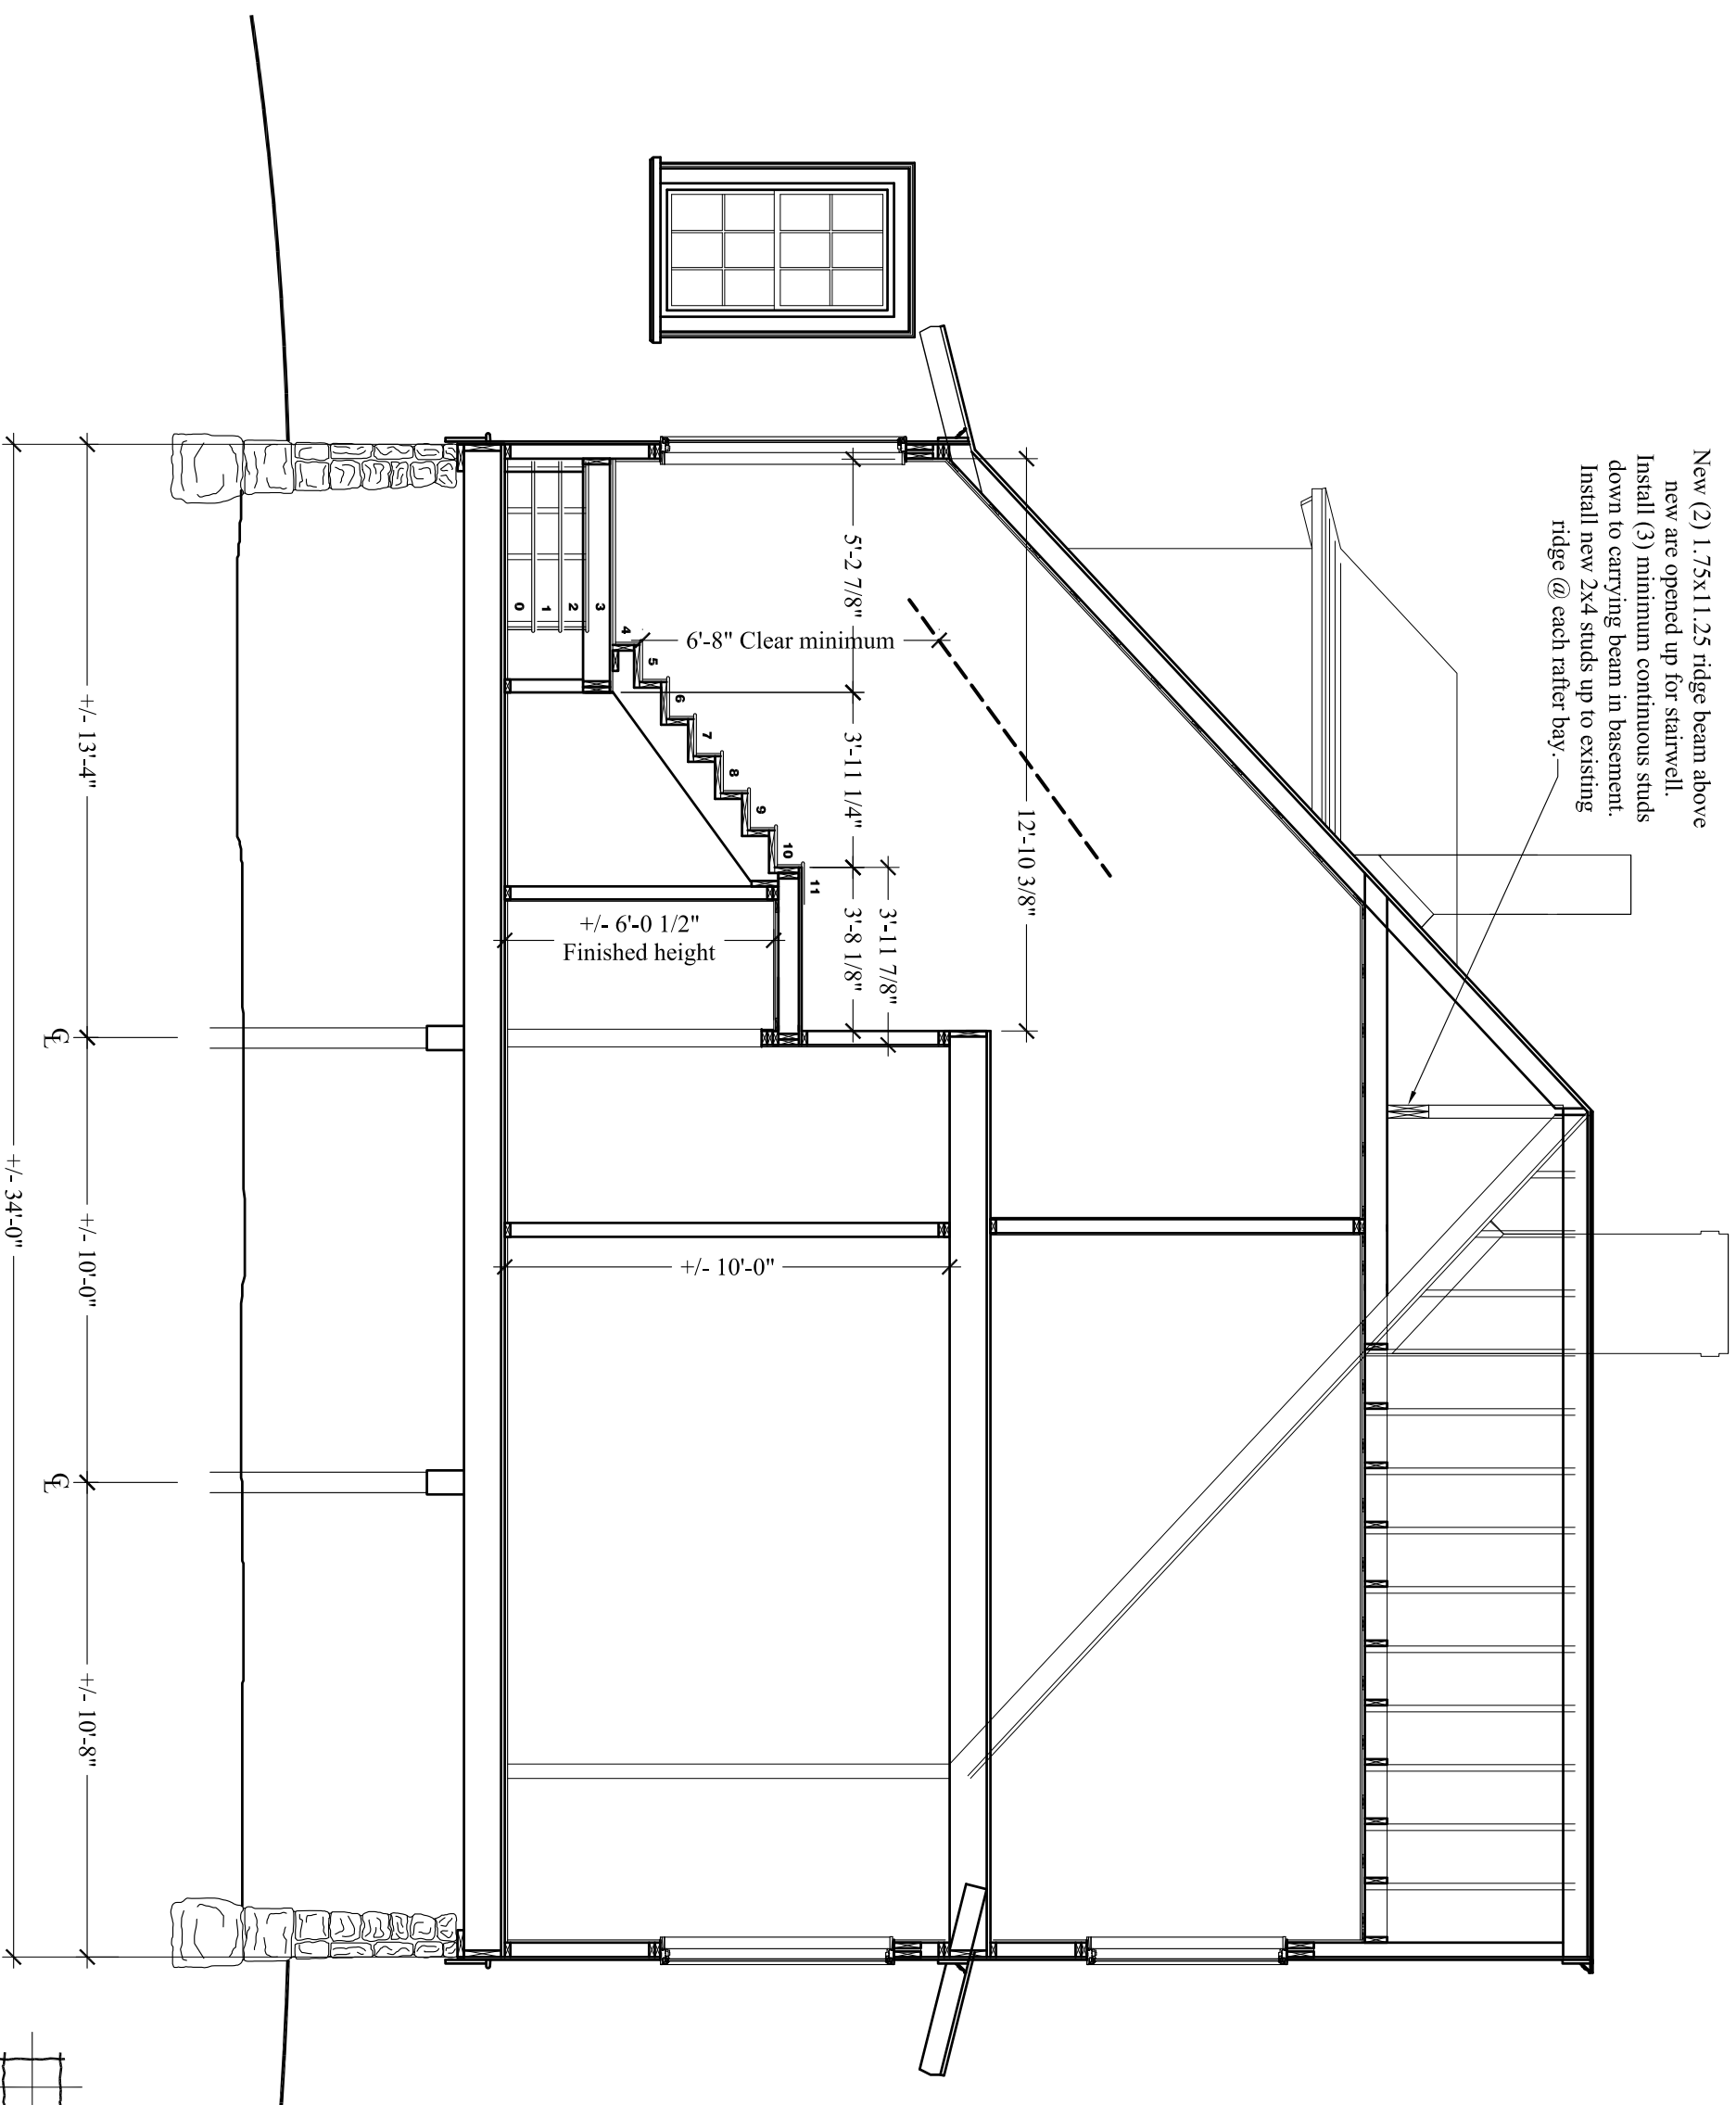

Section B

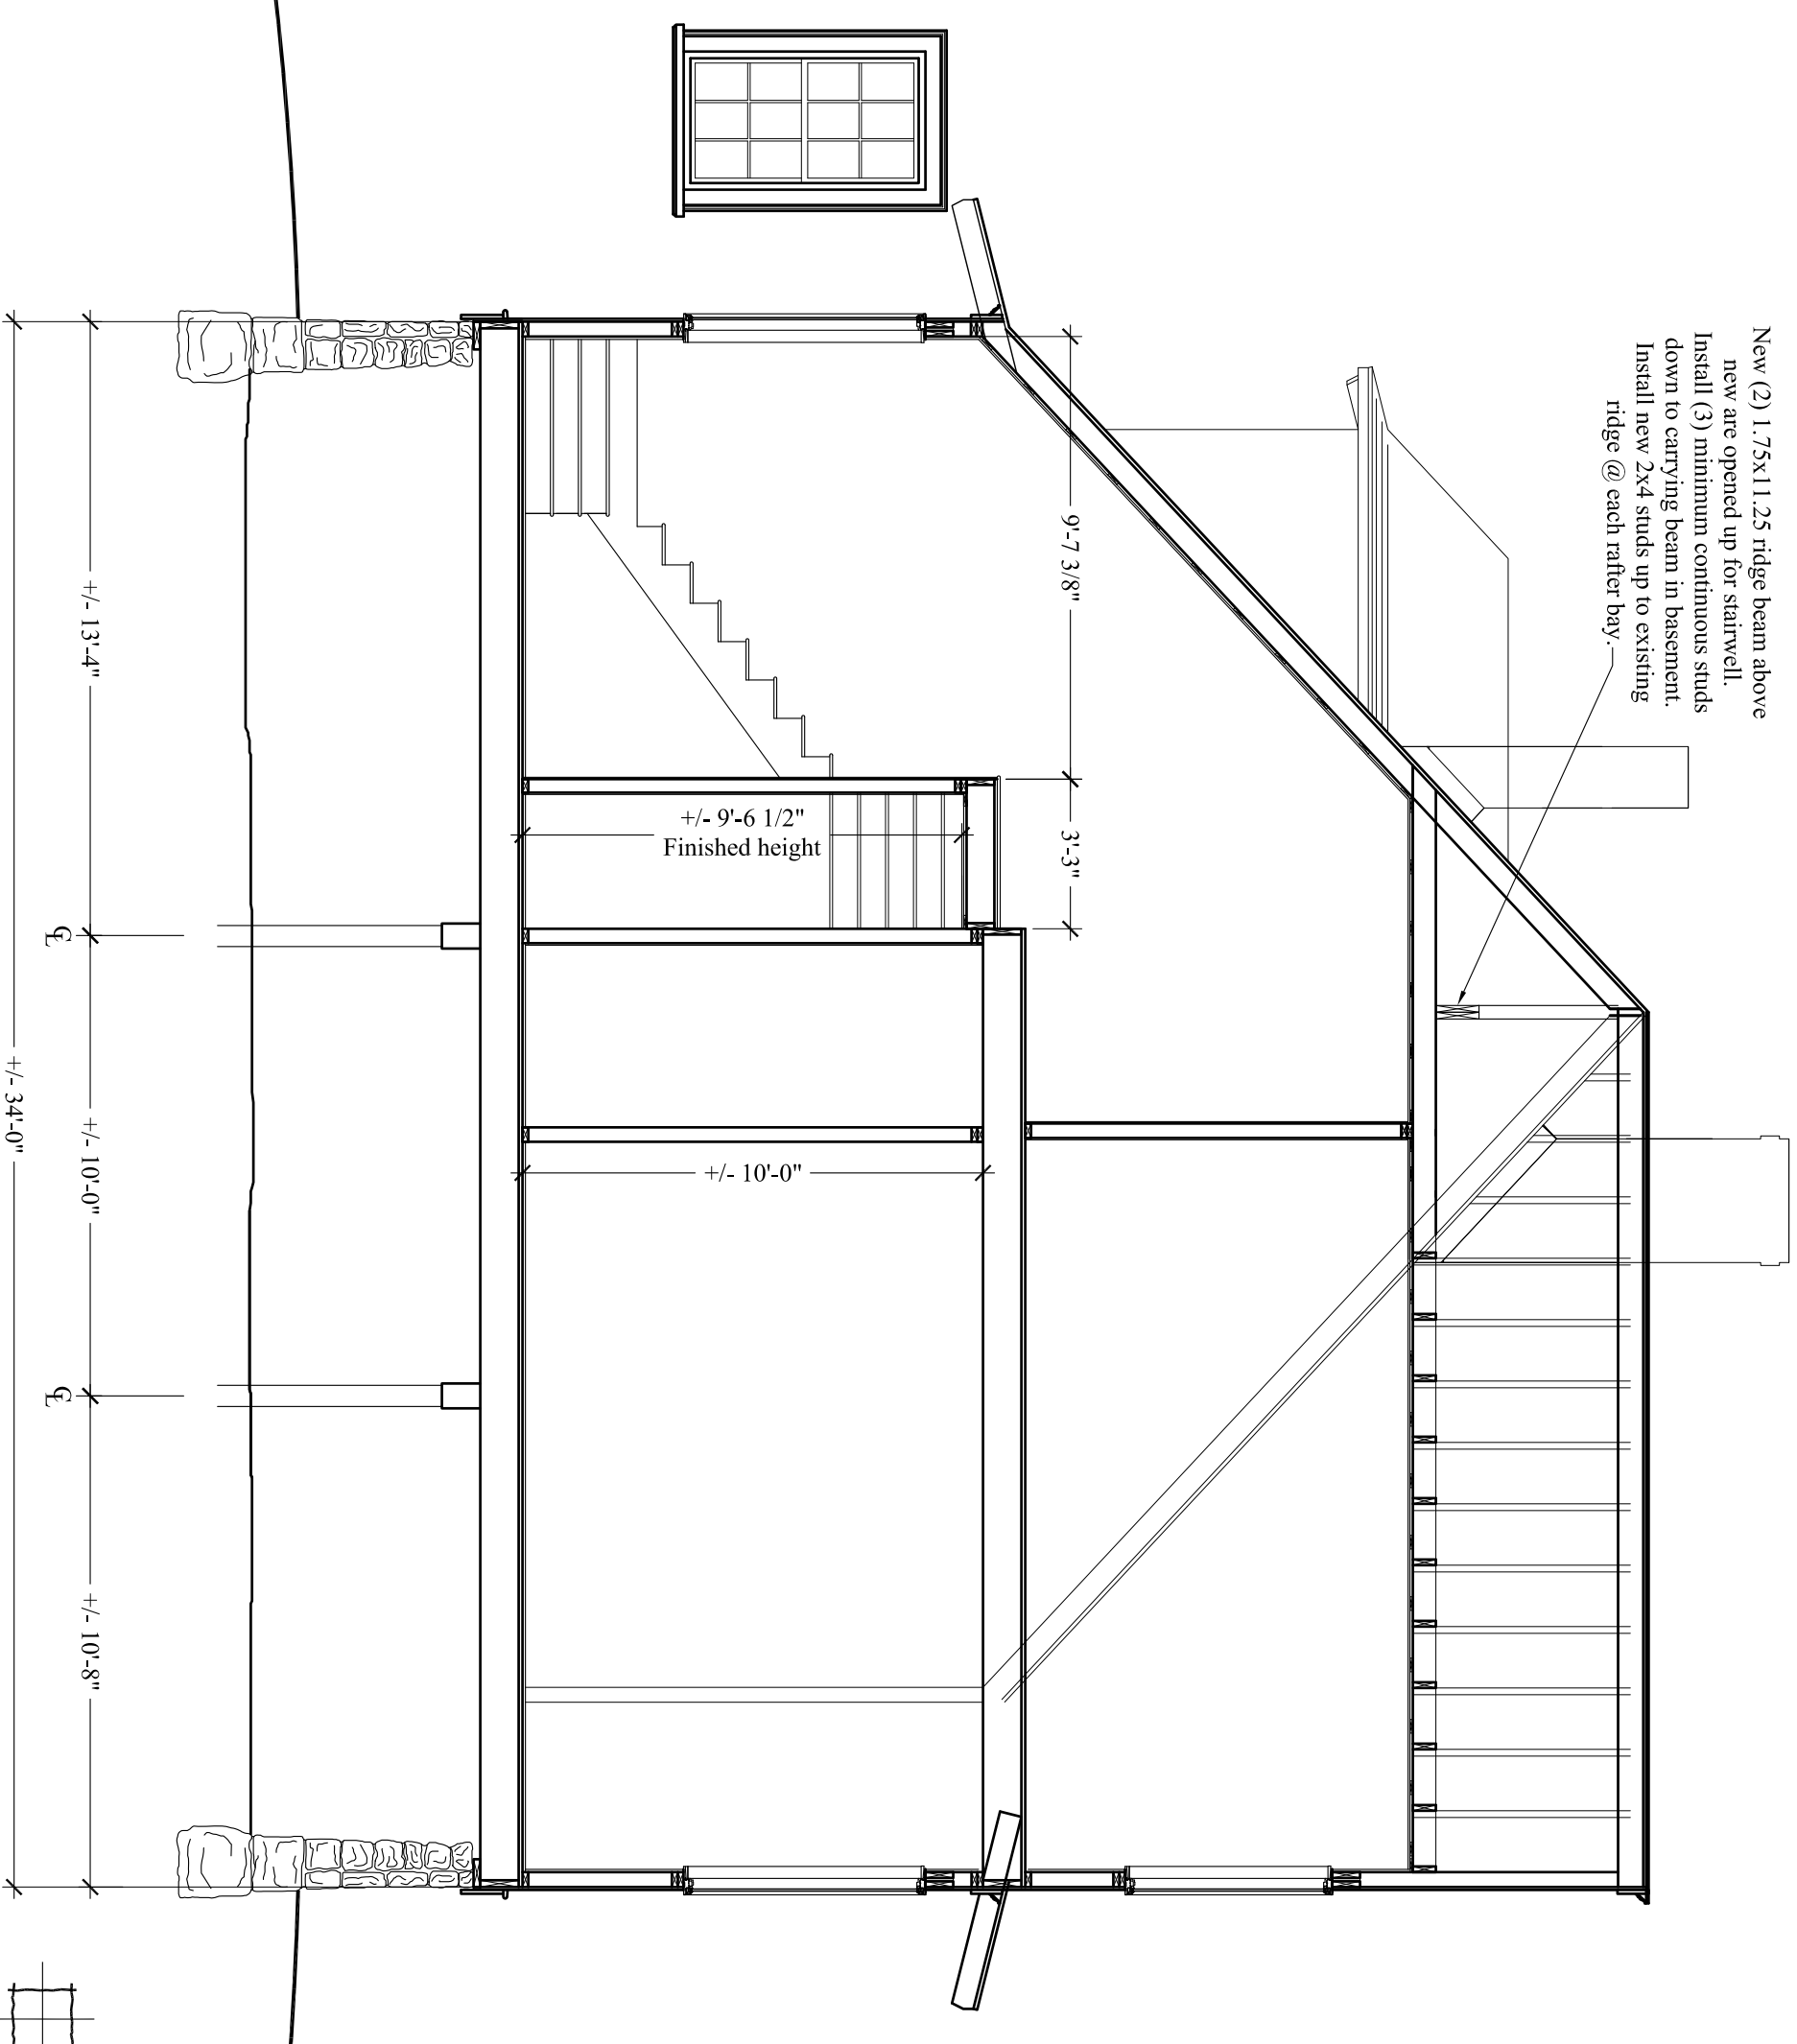

Section C

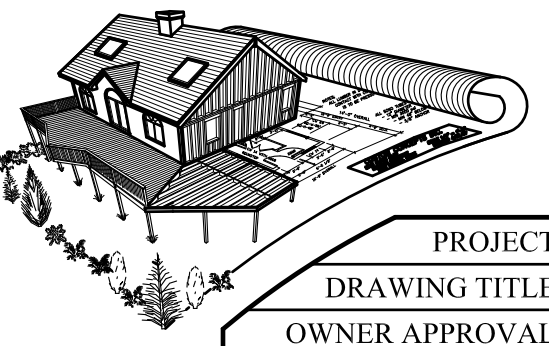

CUSTOM CONCEPTS, INC.  
 ARCHITECTURE  
 383 U.S. ROUTE 1, SUITE 1a - SCARBOROUGH, MAINE 04074  
 Phone: (207) 883-0083 WWW.CUSTOMCONCEPTSINC.COM

PROJECT: House Island - Building #1  
 JOB NUMBER: 9269-14  
 DRAWING TITLE: Sections  
 DRAWN BY: MER  
 OWNER APPROVAL:  
 SCALE: As noted

Preliminary Design  
 Design Development  
 Contract Documents  
 CLIENT REVIEW ONLY - NOT FOR CONSTRUCTION  
 CLIENT REVIEW AND COST ESTIMATING  
 FOR PERMITS, BIDS, AND CONSTRUCTION

NO.	DATE	DESCRIPTION
1	3-16-15	Additional information requested by Portland CEO

A4

DATE: March 16, 2015