


NOTE: SCALES SHOWN ON ALL DRAWINGS ARE APPLICABLE TO FULL SIZE PRINTS (24x36 ONLY). DIMENSIONS SHOWN ON THIS DRAWING ARE NOT TO SCALE. PLEASE DO NOT SCALE DRAWINGS - CONTACT ARCHITECT IF REQUIRED.

Project North

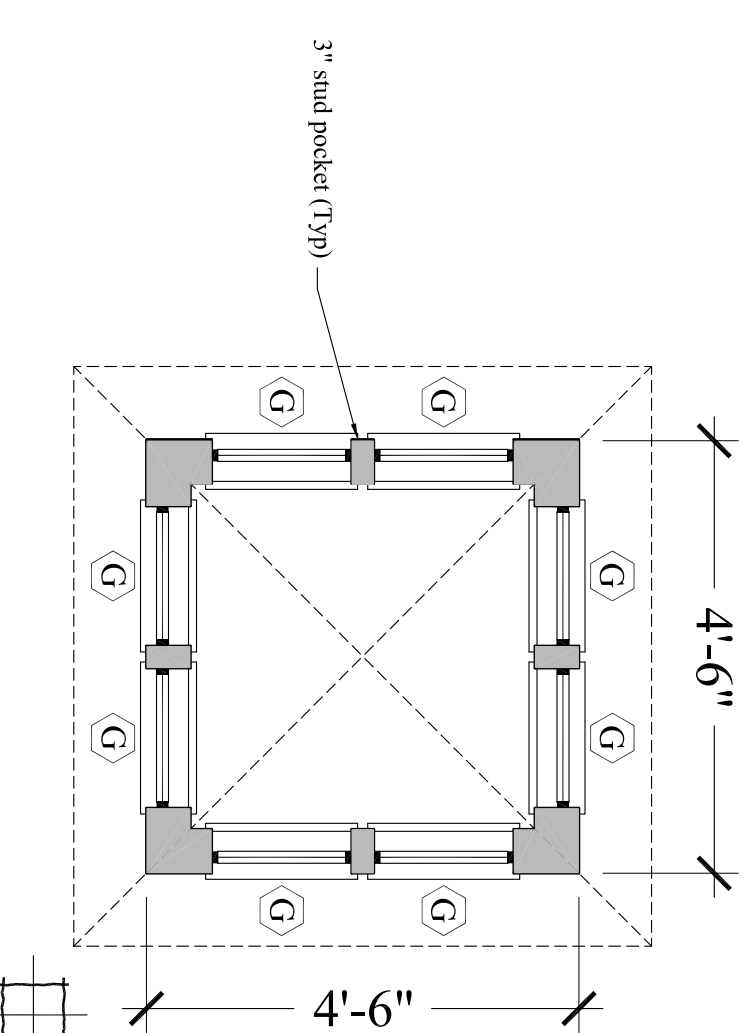

FENESTRATION SCHEDULE
Andersen 200 Series - White exterior, match muntin details of Bldg #1 and Bldg #2, pattern as shown

Model	TYPE	HEADER ELEVATION	REMARKS	U-Value
A TW20310	Double Hung	6'-0" above top of foundation wall		.31
B TW20310-2	Double Hung	6'-0" above top of foundation wall	Factory Mullled	.31
C TW20310	Double Hung	6'-0" above top of foundation wall	Tempered Glass	.31
D A21	Awning	3'-4 3/4" above top of foundation wall		.29
E FWG-5068L	Gliding Patio Door	6'-8" above top of subfloor		.49
F TW210410	Double Hung	See Section D. Same size as CR12, double hung style muntin pattern	Egress unit	.31
G AW12	Awning			.29

DATE: April 13, 2015

A1

CUSTOM CONCEPTS, INC.
ARCHITECTURE

383 U.S. ROUTE 1, SUITE 1A - SCARBOROUGH, MAINE 04074
Phone: (207) 883-0083 WWW.CUSTOMCONCEPTSINC.COM

PROJECT: House Island - New Energy Building & Caretaker's Residence JOB NUMBER: 9269-14

DRAWING TITLE: Main Floor & Upper Floor DRAWN BY: MER

OWNER APPROVAL: SCALE: As noted

REVISIONS

NO.	DATE	DESCRIPTION

Preliminary Design

CLIENT REVIEW ONLY - NOT FOR CONSTRUCTION

Design Development

CLIENT REVIEW AND COST ESTIMATING

Contract Documents

FOR PERMITS, BIDS, AND CONSTRUCTION