



Approved

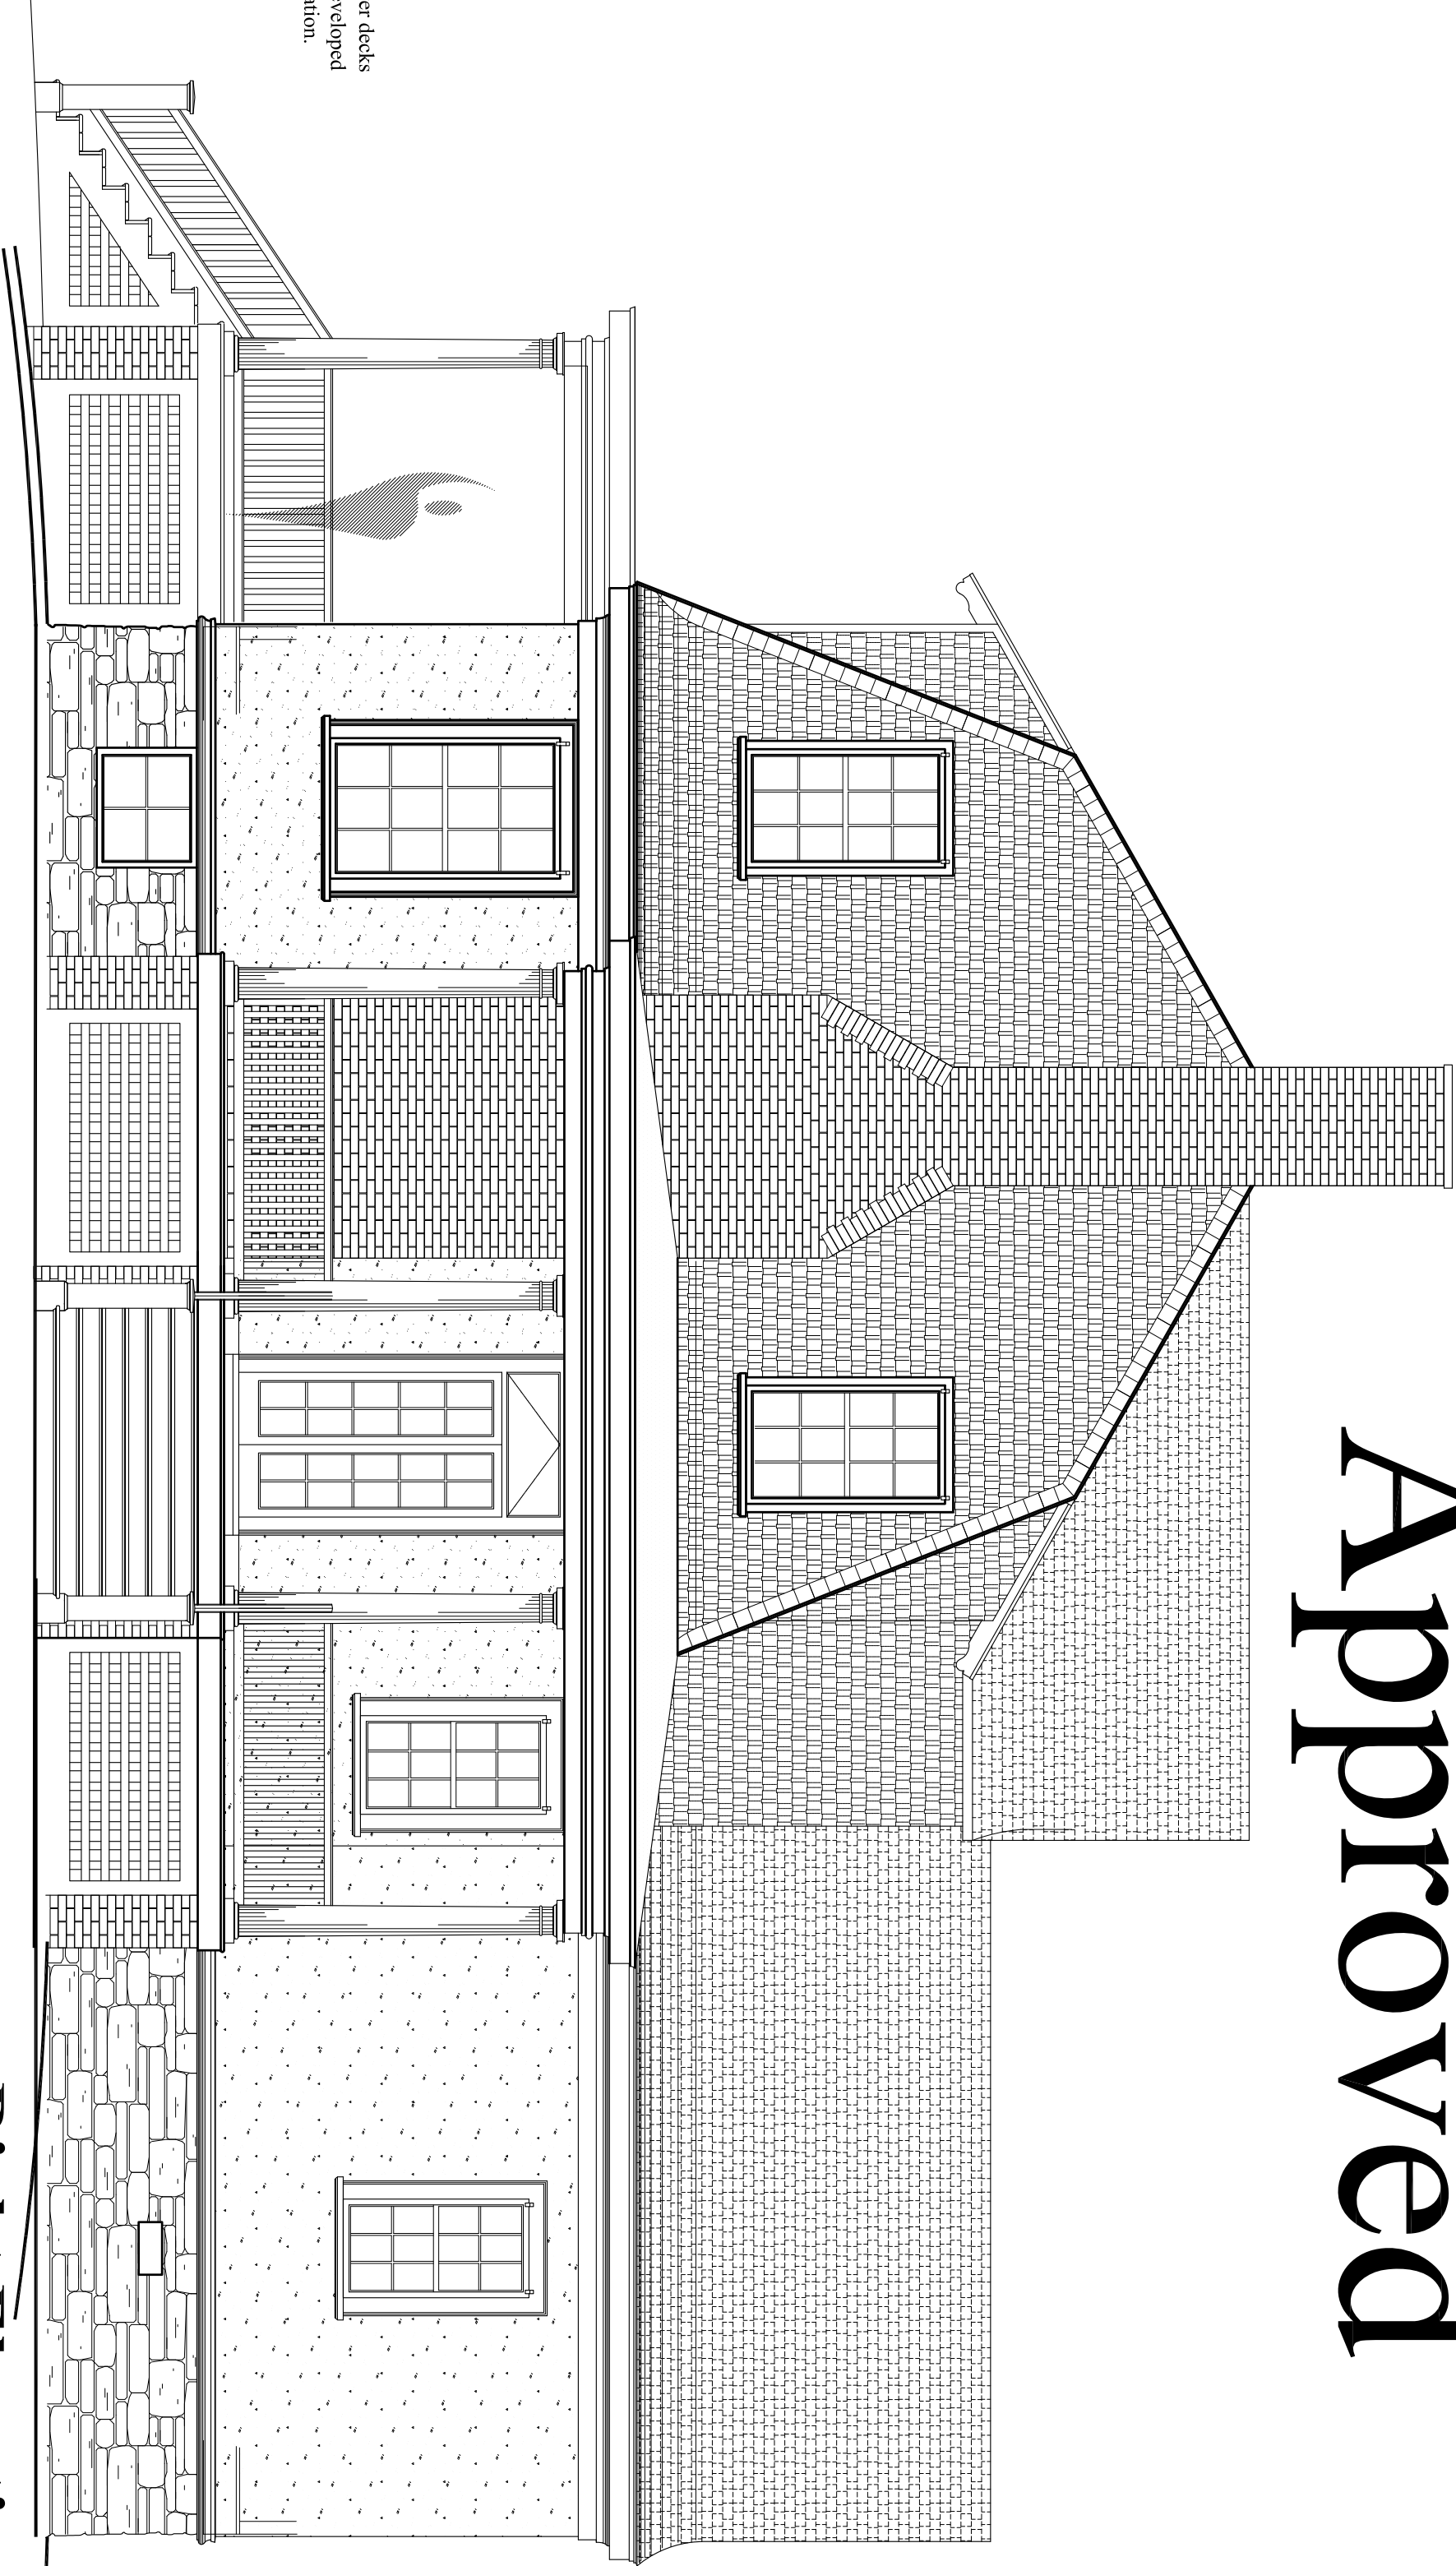

Right Elevation

Proposed

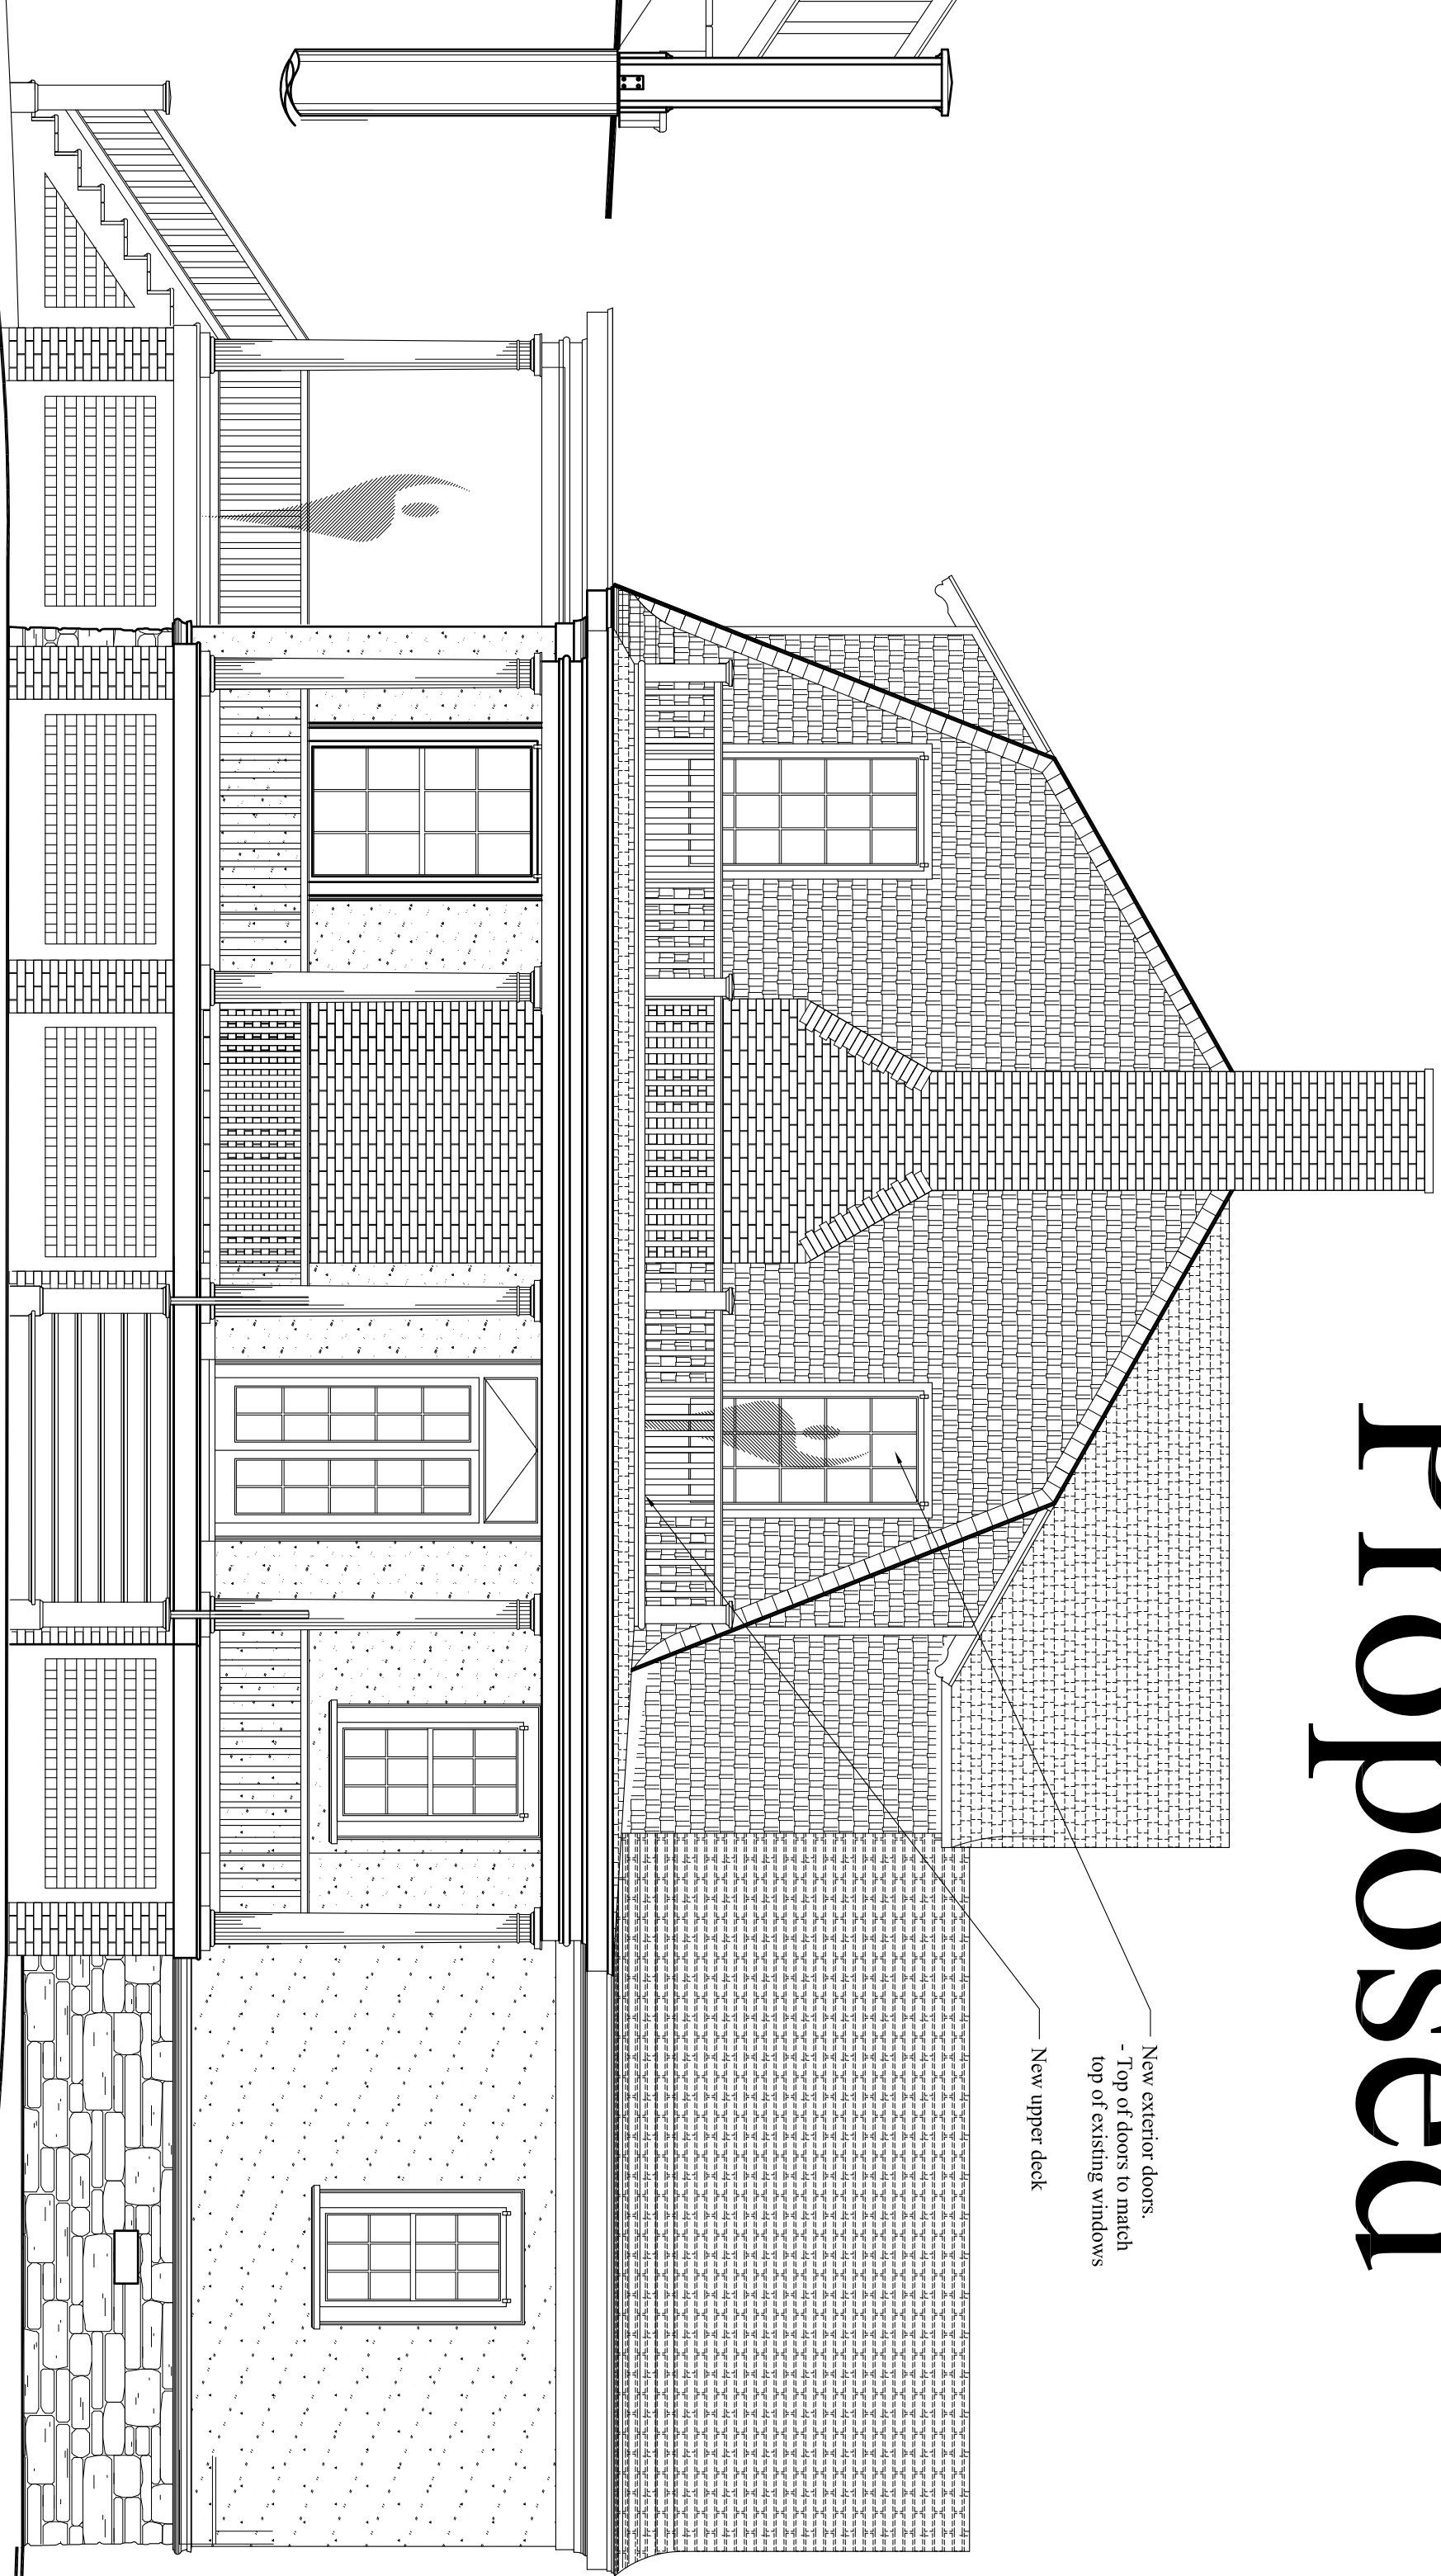


Right Elevation

CUSTOM CONCEPTS, INC.

ARCHITECTURE

383 U.S. ROUTE 1, SUITE 1A - SCARBOROUGH, MAINE 04074

Phone: (207) 883-0083 WWW.CUSTOMCONCEPTSINC.COM

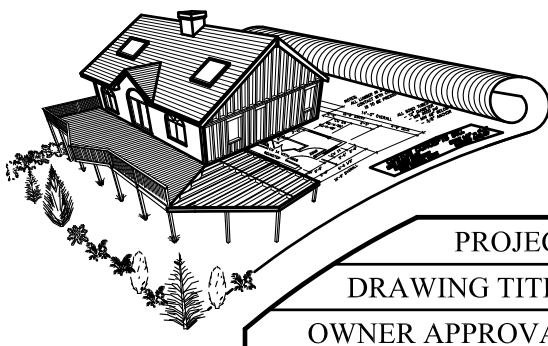

PROJECT: House Island - Christina's World

JOB NUMBER: 9269-14

DRAWING TITLE: Typical Section & Right Elevation

DRAWN BY: MER

OWNER APPROVAL:

SCALE: As noted

Preliminary Design

Design Development

Contract Documents

CLIENT REVIEW ONLY - NOT CONSTRUCTION

CLIENT REVIEW AND COST ESTIMATING

FOR PERMITS, BIDS, AND CONSTRUCTION

NO.	DATE	DESCRIPTION

A4

DATE: Jan 7, 2015