
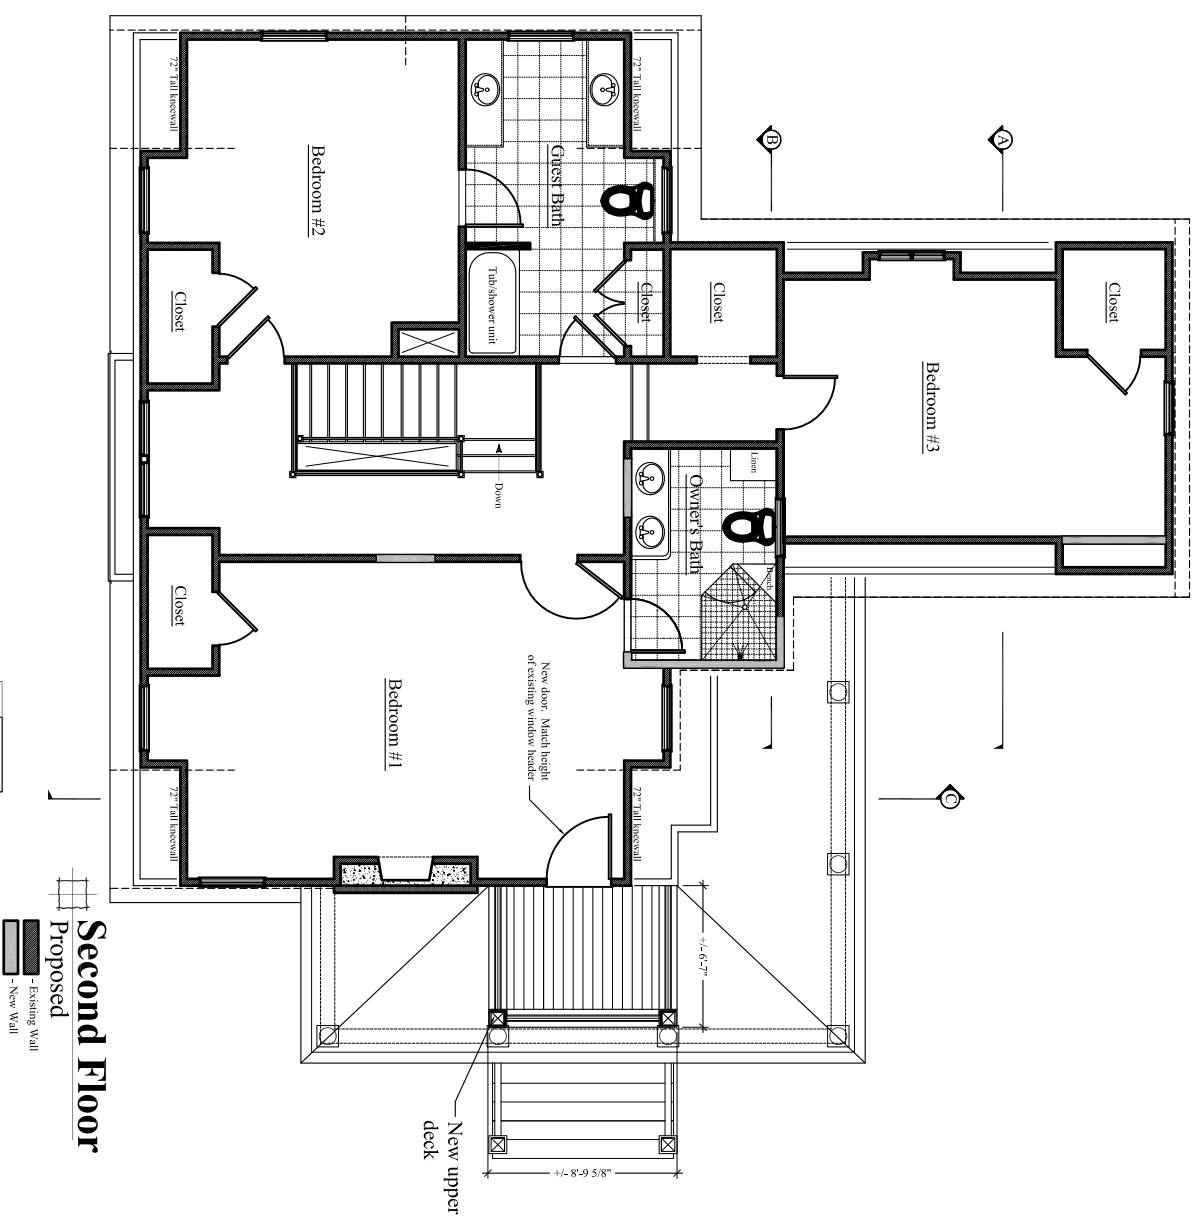


# Approved

# Proposed

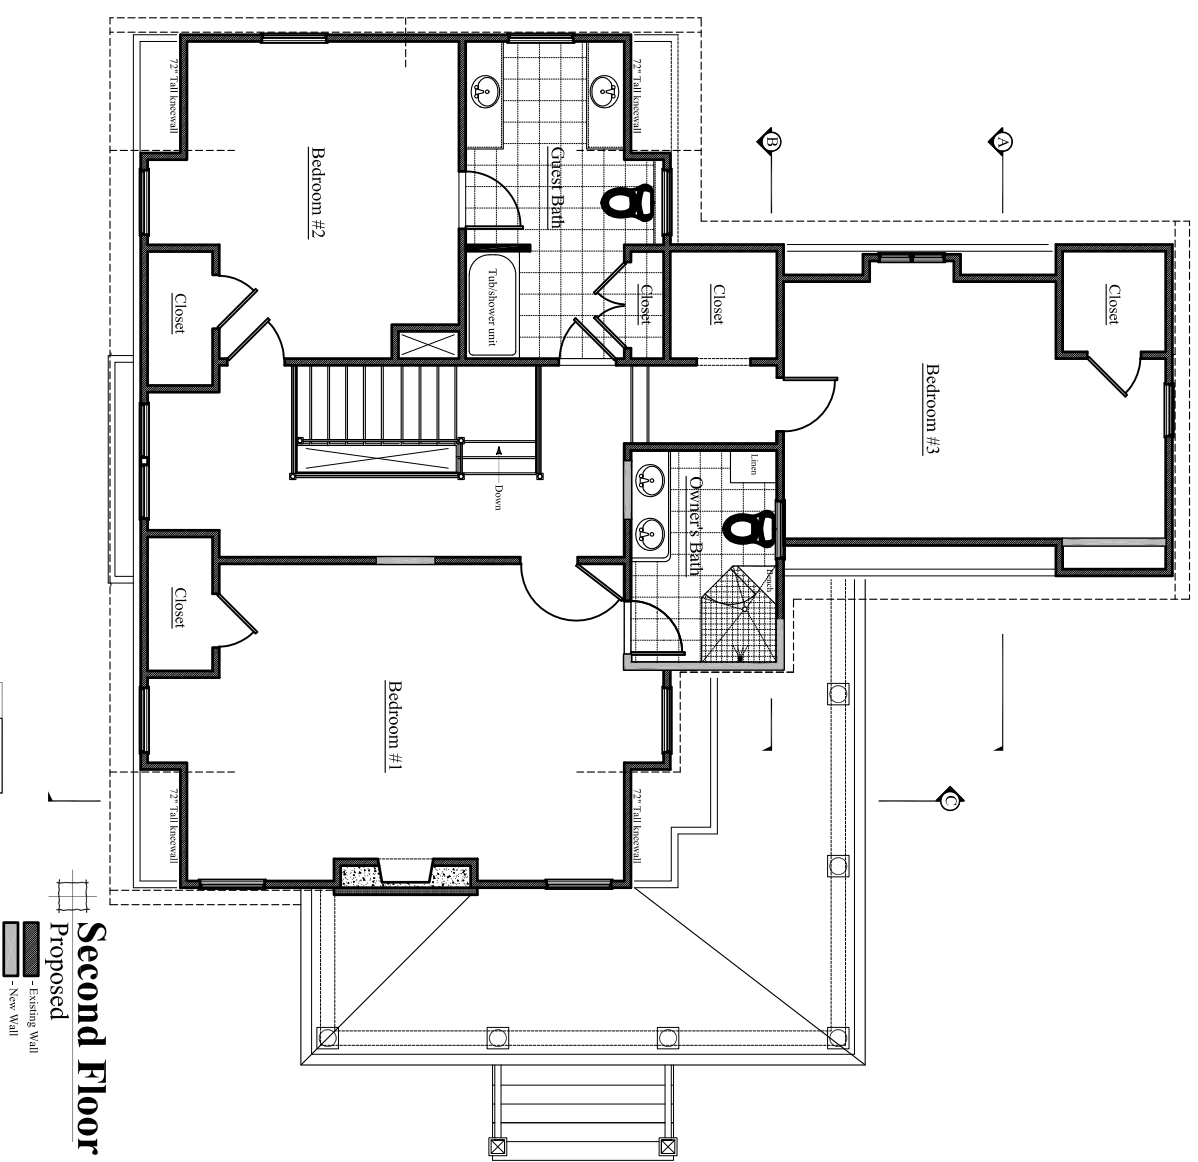

NOTE: SCALES SHOWN ON ALL DRAWINGS ARE APPLICABLE TO FULL-SIZE PRINTS (24x36 ONLY). OTHER PRINT SIZES ARE TO BE CONSIDERED NOT TO SCALE. - PLEASE DO NOT SCALE DRAWINGS - CONSULT DIMENSIONS IN DRAWING.

Project North

DATE: Jun 28, 2015  
**A2**



**CUSTOM CONCEPTS, INC.**  
 ARCHITECTURE  
 383 U.S. ROUTE 1, SUITE 1a - SCARBOROUGH, MAINE 04074  
 Phone: (207) 883-0083 WWW.CUSTOMCONCEPTSINC.COM

PROJECT: House Island - Bldg #2 Former Doctor's Residence JOB NUMBER: 9269-14  
 DRAWING TITLE: Proposed Upper & Expanded Lower Deck DRAWN BY: MER  
 OWNER APPROVAL: SCALE: As noted

NO.	DATE	DESCRIPTION
1	12-9-2014	New Master bathroom layout
<b>REVISIONS</b>		

Preliminary Design  
 Design Development  
 Contract Documents

CLIENT REVIEW FOR CONSTRUCTION  
 CLIENT REVIEW FOR COST ESTIMATING  
 FOR PERMIT CONSTRUCTION