

# SUBSURFACE WASTEWATER DISPOSAL SYSTEM APPLICATION

Maine Department of Human Services  
 Division of Health Engineering, Station 10, SHS  
 (207) 287-5672 FAX (207) 287-4172

Town, City, Plantation

Street, Road, Subdivision

Owner's Name


PORTLAND, HOUSE ISLAND

0 HOUSE ISLAND ("HOUSE 3")

VINCENT MONA

SCALE 1" = 20' FT.

EXISTING DWELLING /  
 SUBSURFACE WASTEWATER DISPOSAL PLAN  
 ERP

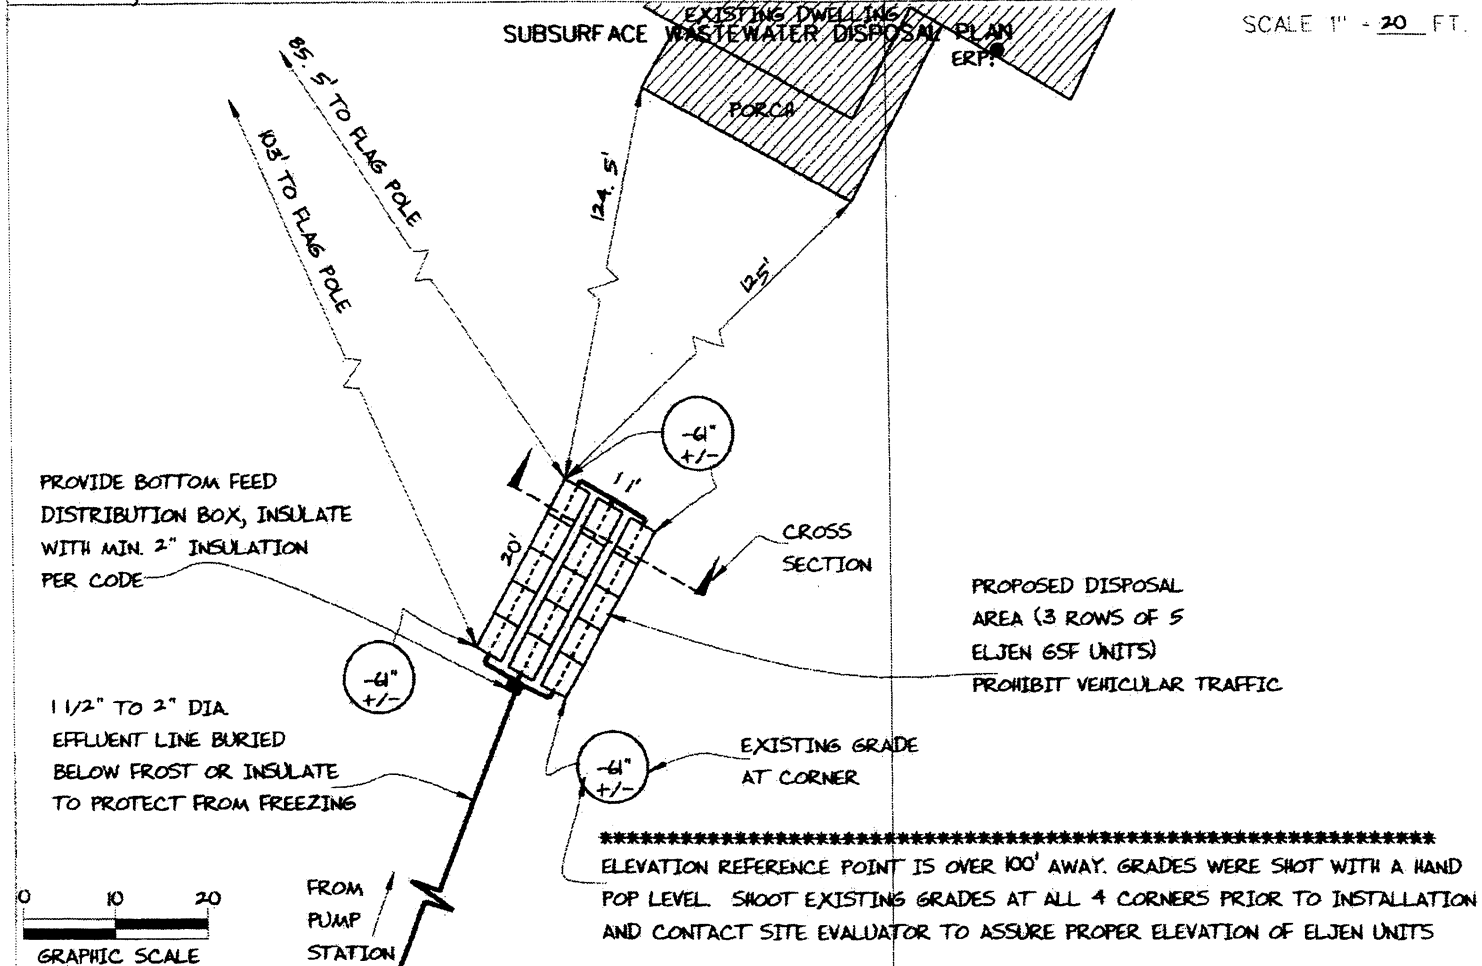

FROM PUMP STATION

\*\*\*\*\*  
 ELEVATION REFERENCE POINT IS OVER 100' AWAY. GRADES WERE SHOT WITH A HAND POP LEVEL. SHOOT EXISTING GRADES AT ALL 4 CORNERS PRIOR TO INSTALLATION AND CONTACT SITE EVALUATOR TO ASSURE PROPER ELEVATION OF ELJEN UNITS

**FILL REQUIREMENTS**


Depth of Fill (Upslope) : 0"  
 Depth of Fill (Downslope) : 0"  
 DEPTHS AT CROSS-SECTION (shown below)

**CONSTRUCTION ELEVATIONS**

Finished Grade Elevation  
 Top of Distribution Pipe or Proprietary Device  
 Bottom of Disposal Area


ELEVATION REFERENCE POINT  
 SEE TOP OF GRANITE FOUNDATION STONE AT  
 Location & Description  
 DETAIL BASEMENT WINDOW OPENING ON HOUSE 2  
 BELOW 22" ABOVE GROUND LEVEL (SEE PAGE 2)  
 Reference Elevation is 0.0 or

**DISPOSAL AREA CROSS SECTION**

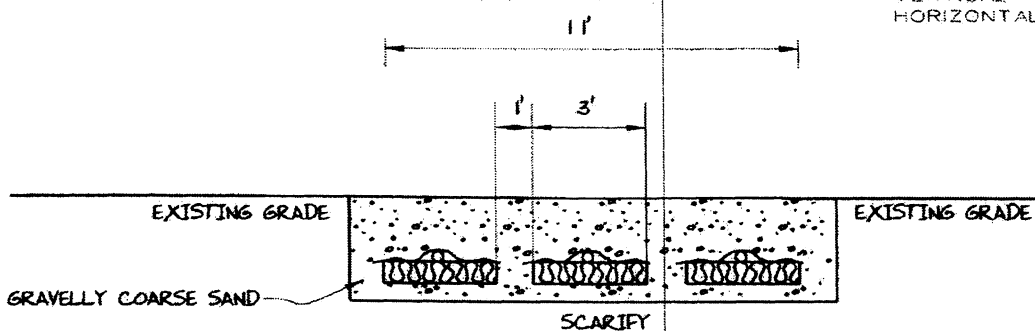

SCALE:  
 VERTICAL: 1" = 5 FT  
 HORIZONTAL: 1" = 5 FT

DEPTH BELOW ERP:

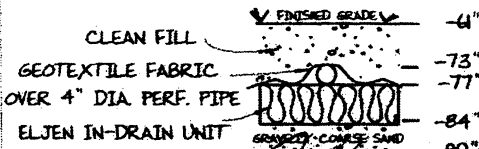

\*\*\*\*\*  
 ELEVATION REFERENCE POINT IS OVER 100' AWAY. GRADES WERE SHOT WITH A HAND POP LEVEL. SHOOT EXISTING GRADES AT ALL 4 CORNERS PRIOR TO INSTALLATION AND CONTACT SITE EVALUATOR TO ASSURE PROPER ELEVATION OF ELJEN UNITS

*Albert Frick*  
 Site Evaluator Signature

163  
 SE \*

10/10/2014  
 Date

Page 3 of 3  
 HHE-200 Rev. 10/02