


425 FOREST AVENUE
 BUILDING RENOVATION
 PORTLAND, MAINE


8.12.05

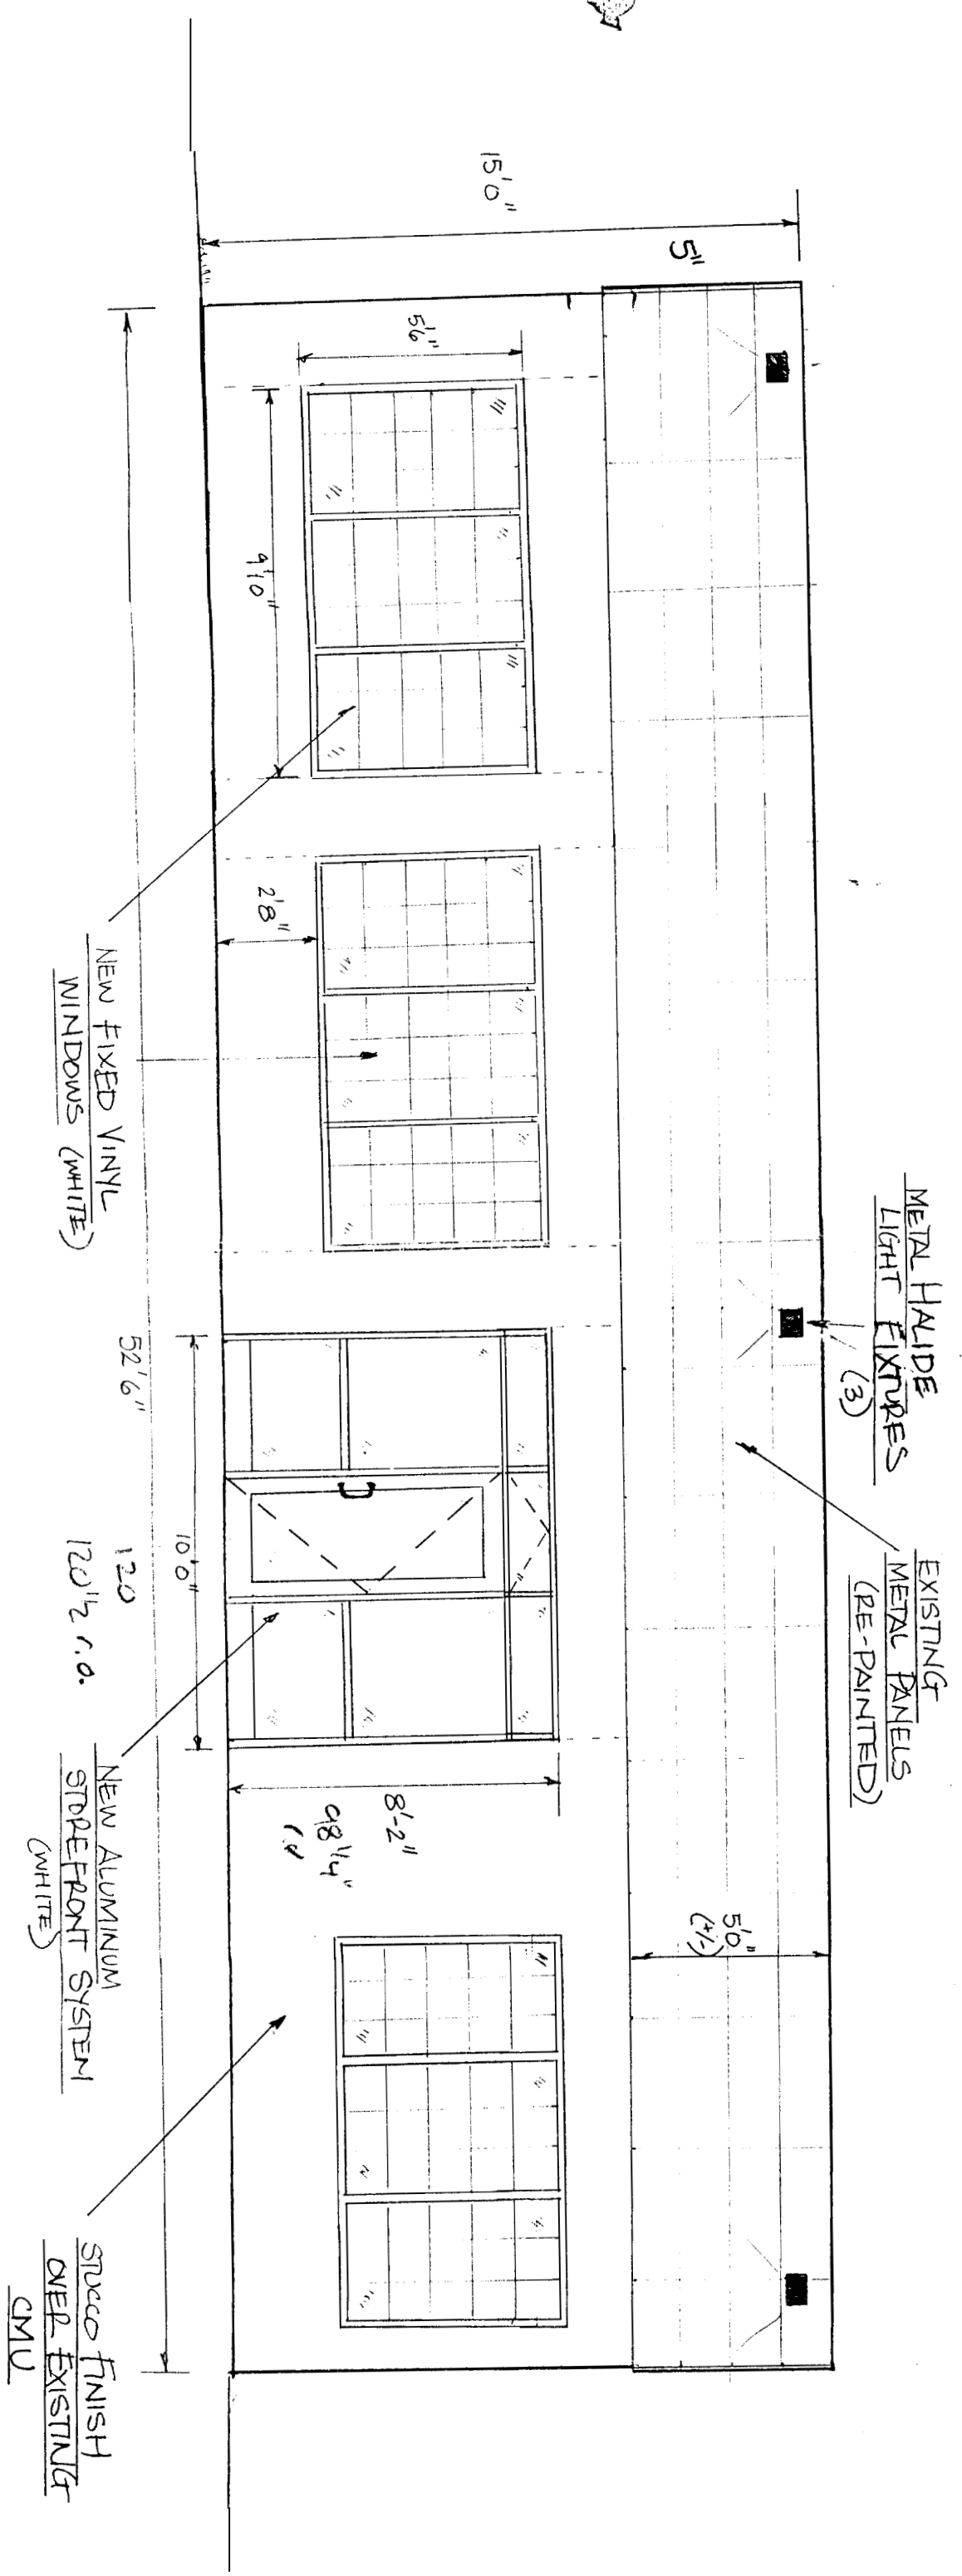

425 FOREST AVENUE
PORTLAND, MAINE

8.12.05

BUILDING RENOVATION
SCALE: 1/4" = 1'-0"

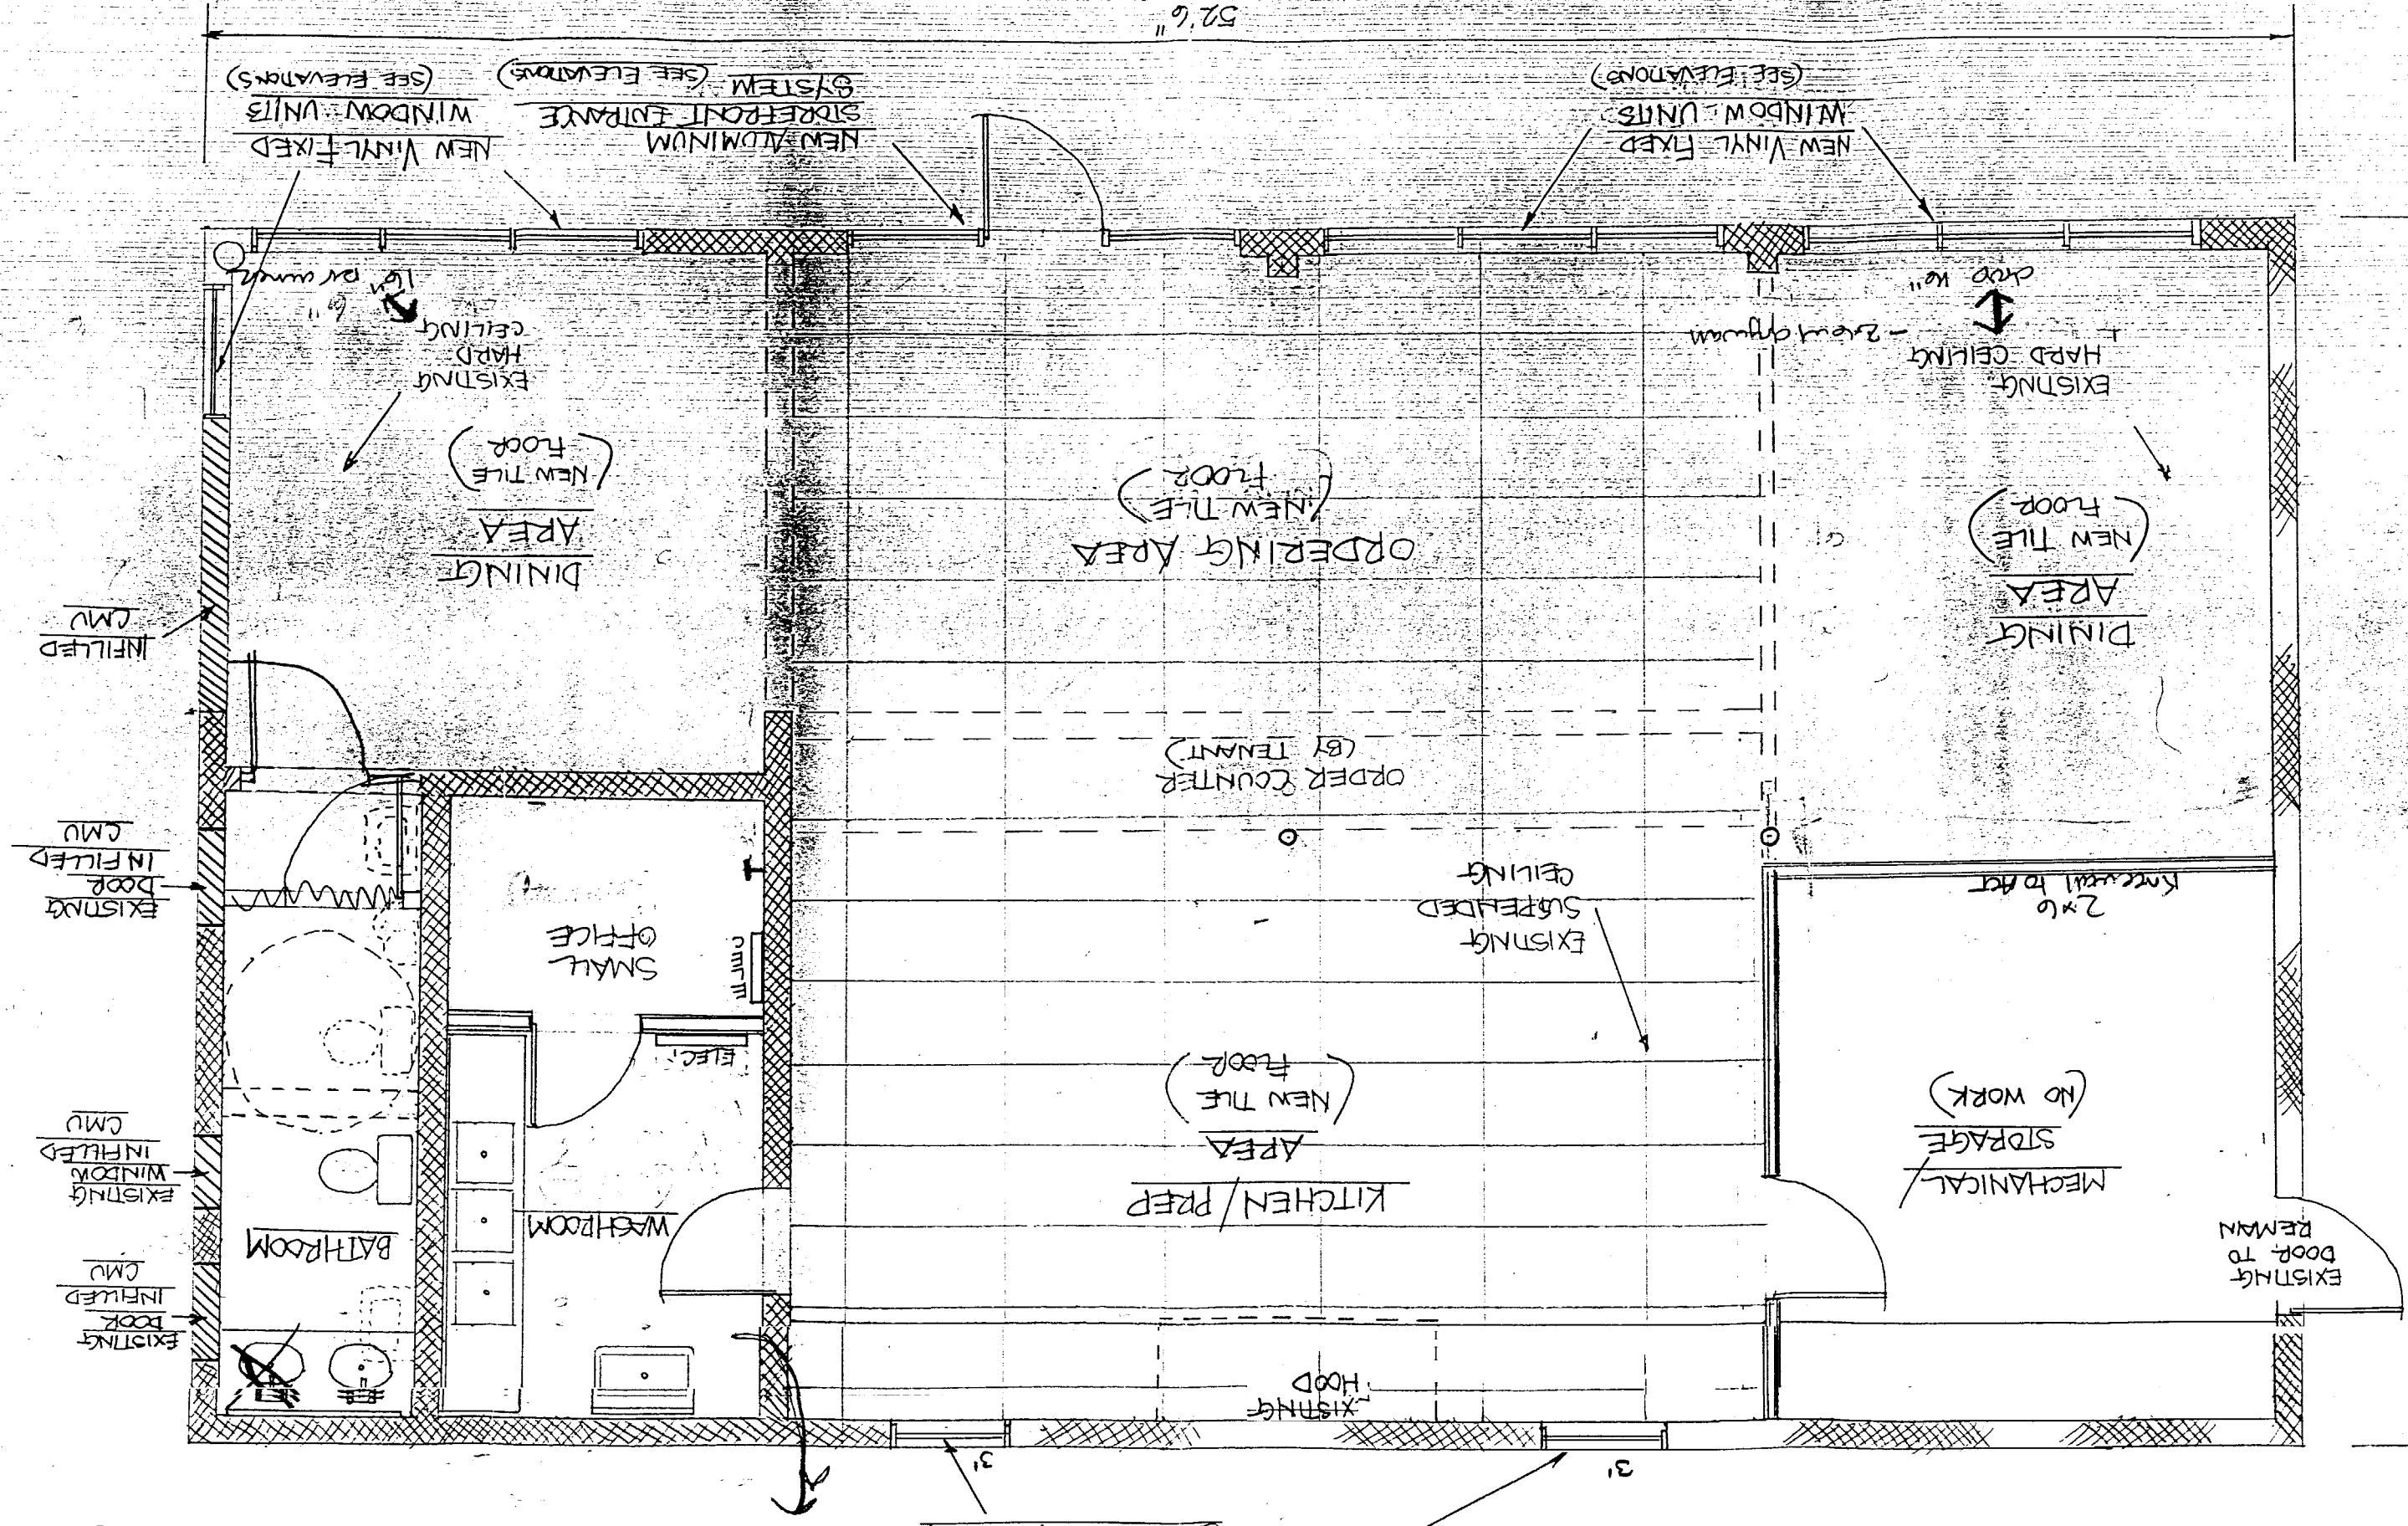


NEW VINYL OPERABLE
AWNING WINDOWS
(EXISTING OPENINGS)

BUILDING RENOVATION
 PLAN SCALE 1/4" = 1'-0"

**SHOWS SEATING 24 MAX.
 AND KITCHEN EQUIPMENT APPROX**

425 FOREST AVE

10 05

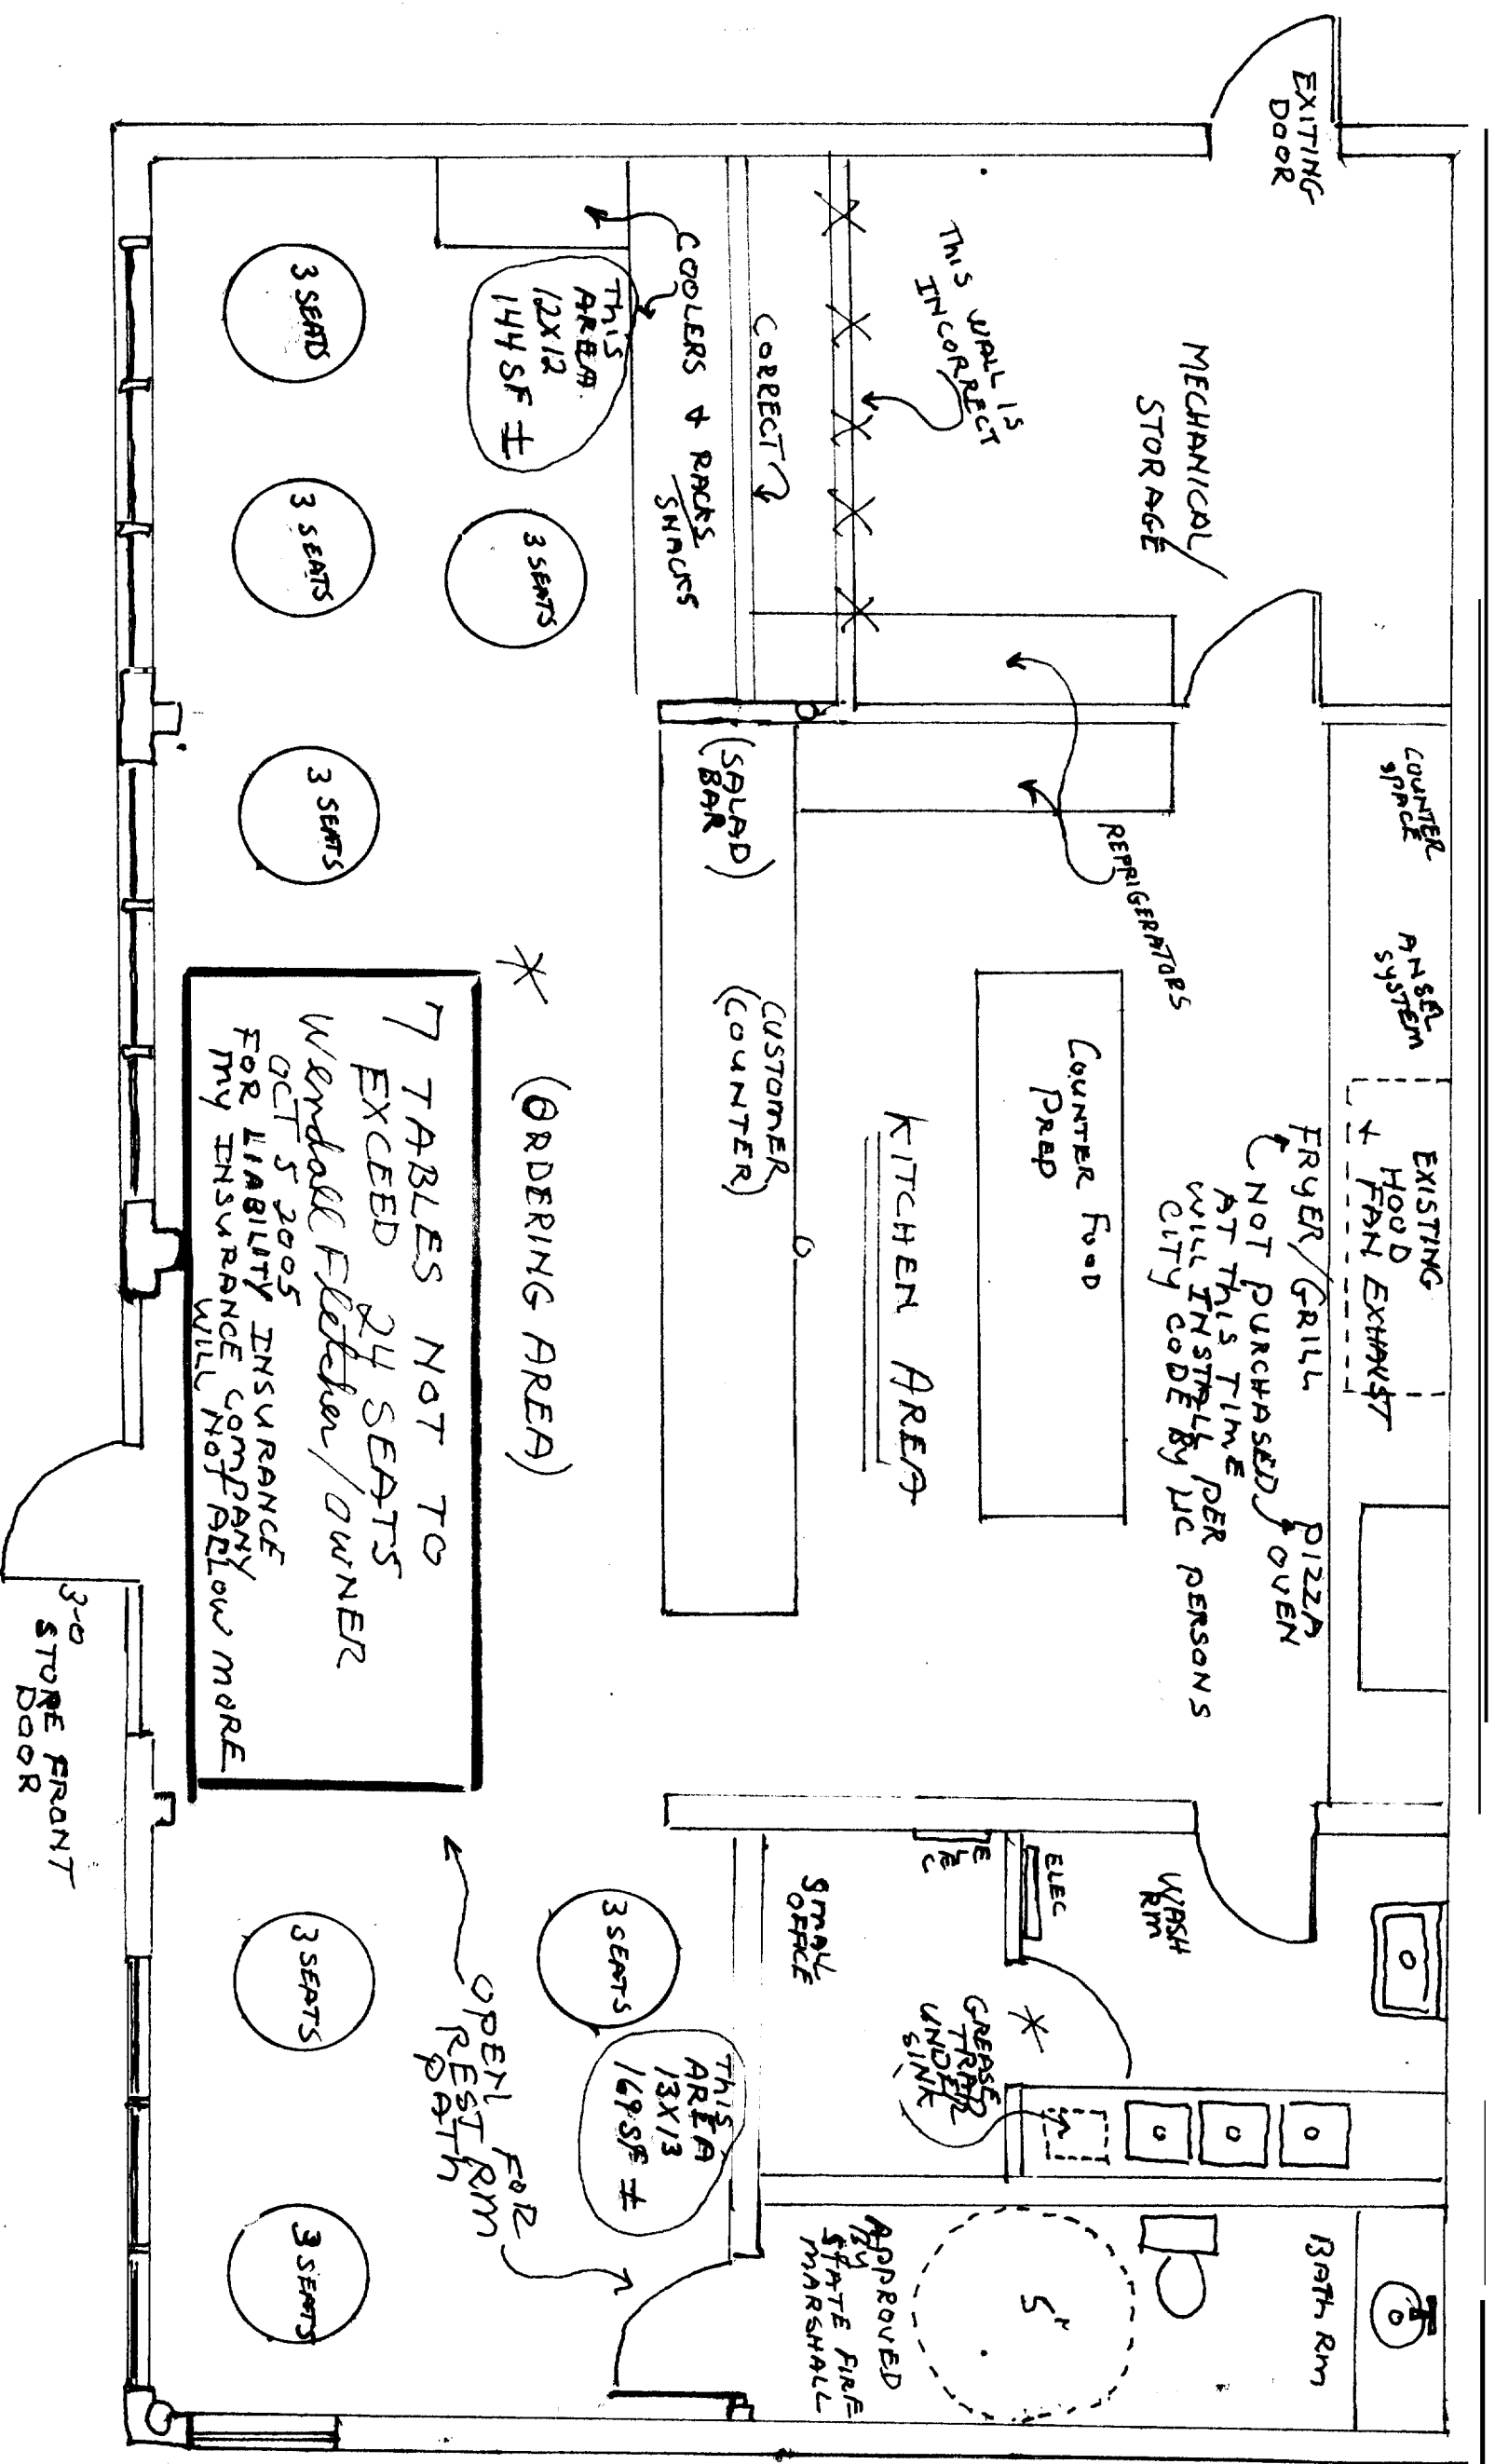


FOR AVE →

DOWN TOWN PORTLAND →

DEERFIELD ROAD ↓

52'6"

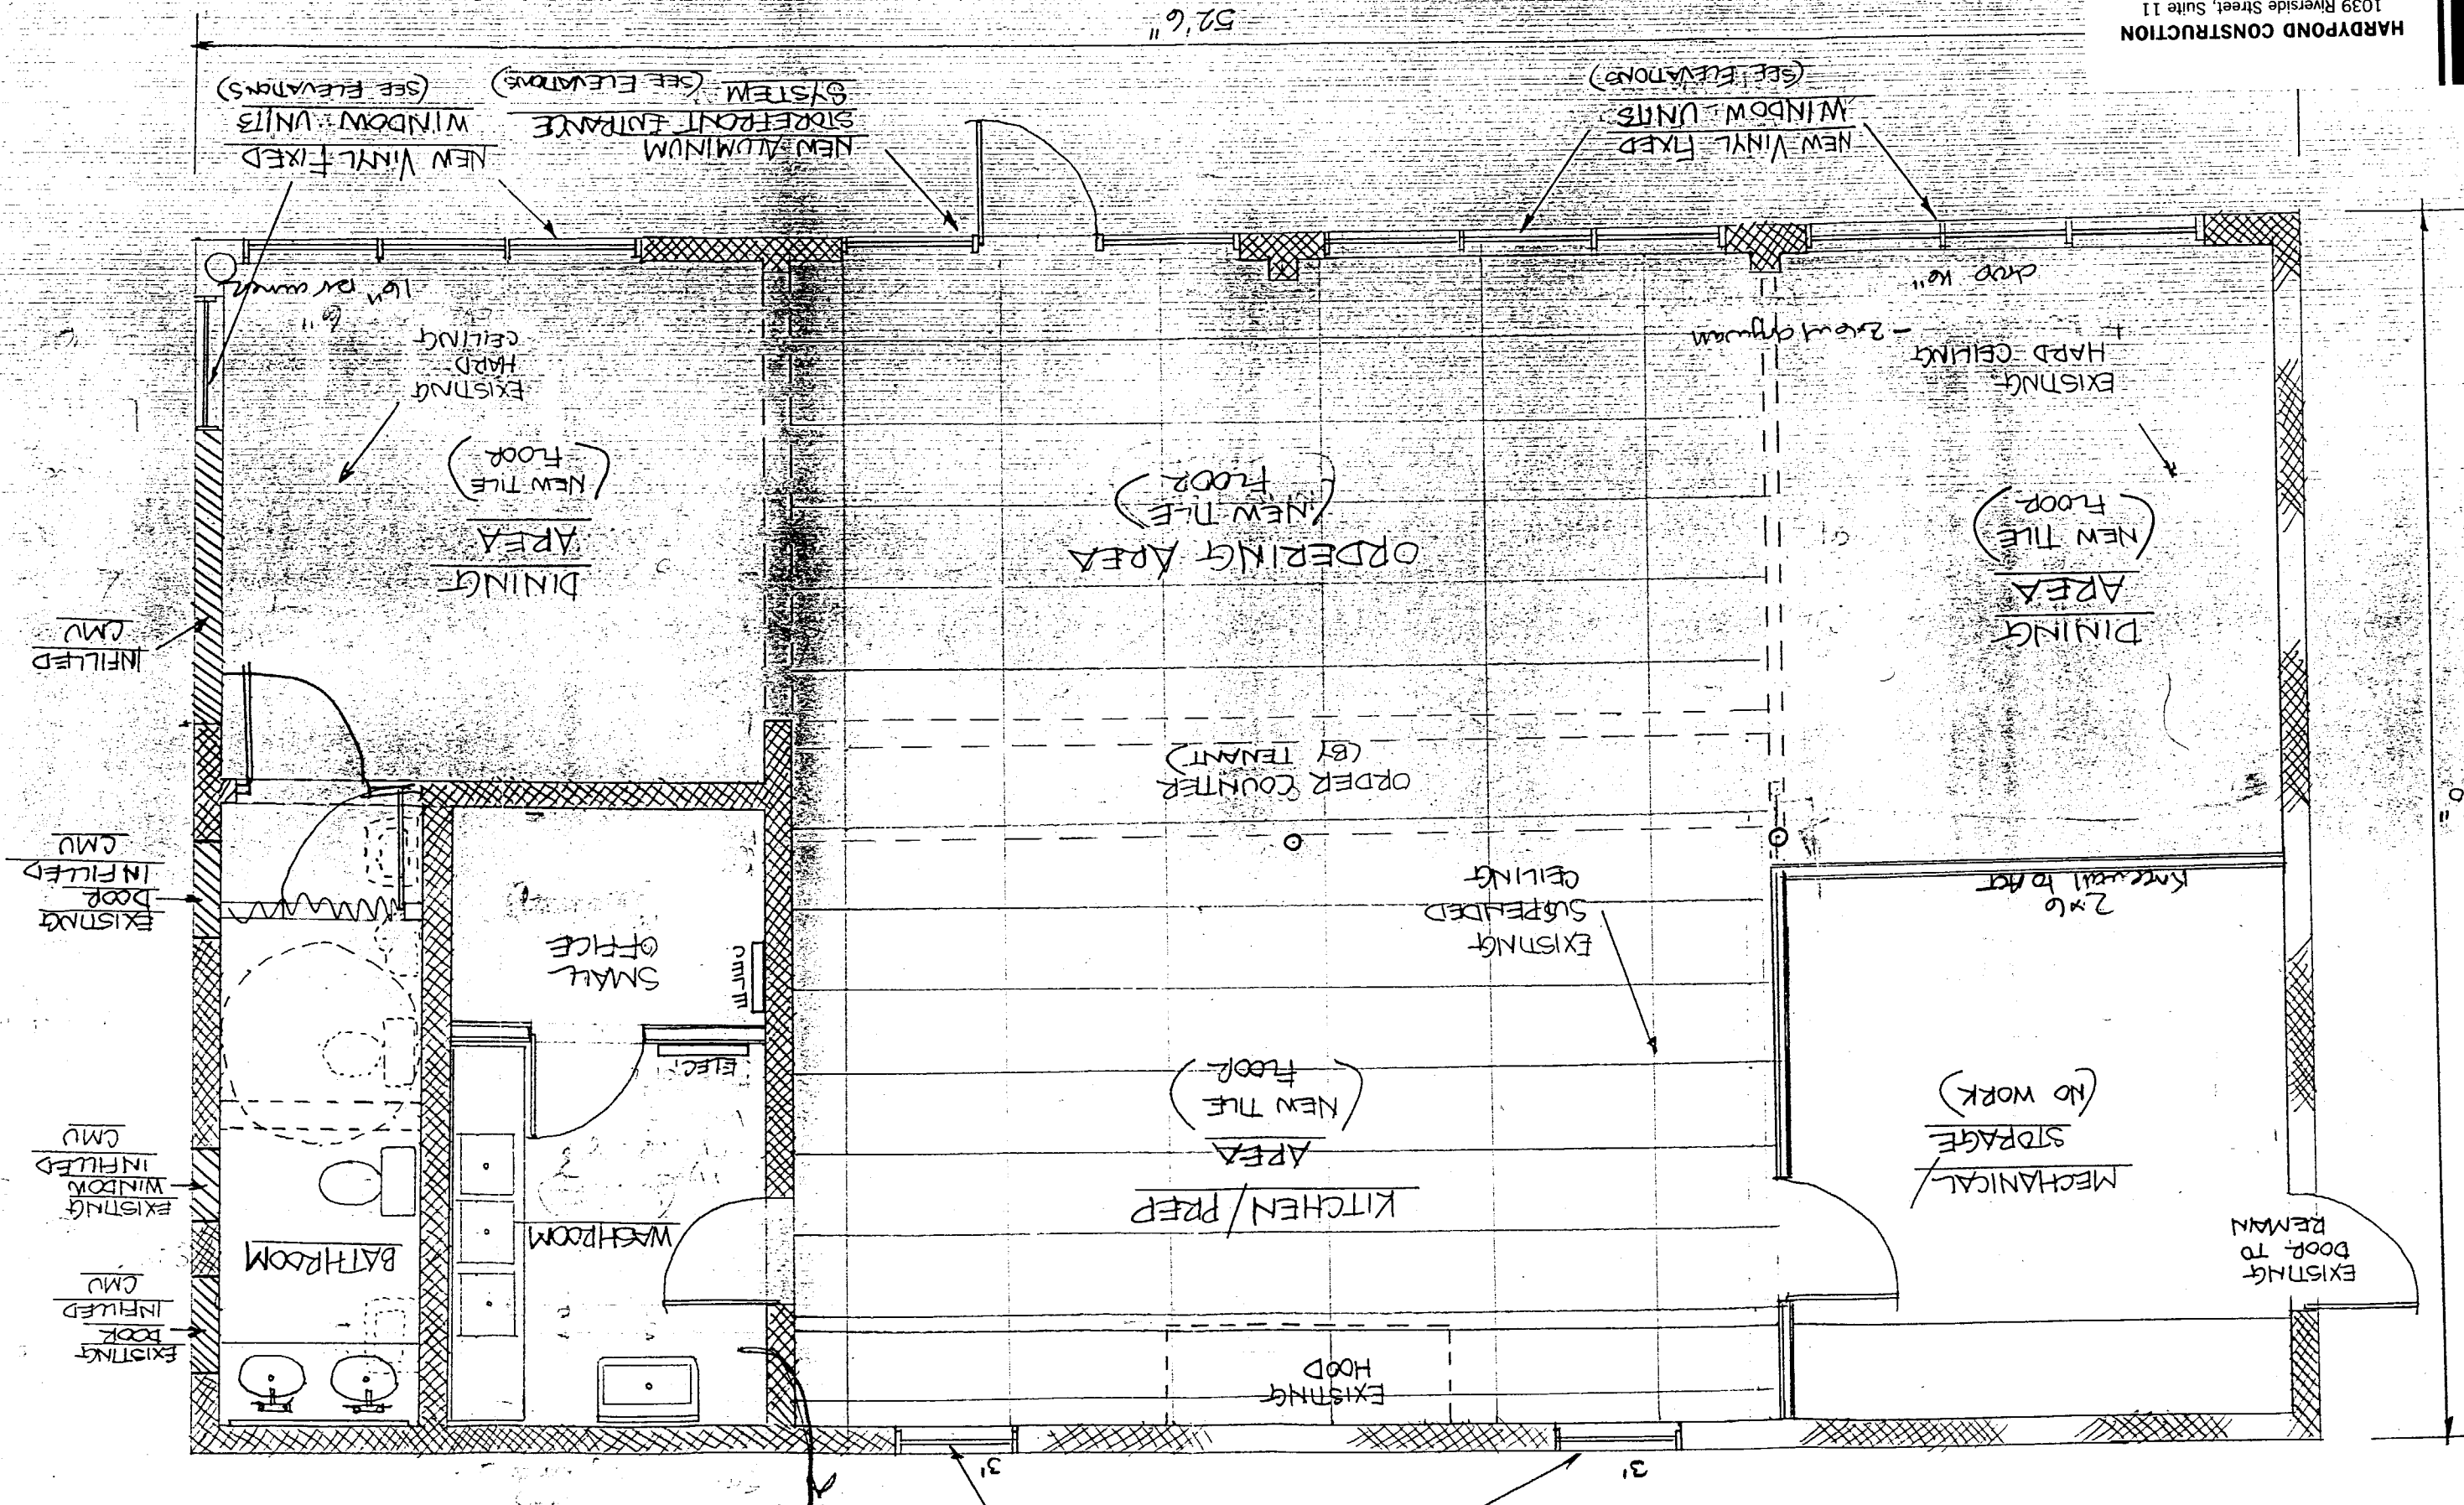

8.12.05

425 Forest Avenue
Portland, Maine

NEW VINYL OPERABLE
AWNING-WINDOWS
(EXISTING OPENINGS)

BUILDING RENOVATION
SCALE: 1/4" = 1'-0"

PLAN