


G.C. TO PROVIDE ADEQUATE:  
 1. TEMPORARY WALL/ROOF BRACING  
 2. PROVIDE SAFETY BARRICADING  
 3. TEMPORARY WEATHER PROTECTION  
 DURING ENTIRE DEMOLITION AND  
 CONSTRUCTION OF NEW ADDITION.

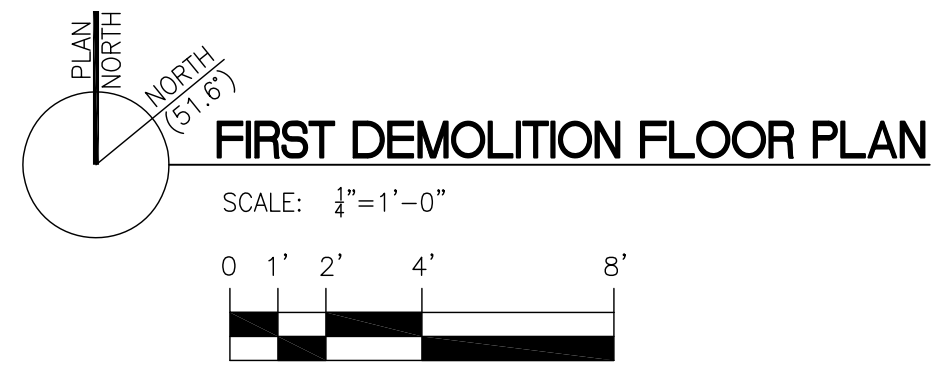

ALL CONDITIONS ARE DOCUMENTED AS  
 EXISTING ON DECEMBER 22, 2010.  
 ALL DIMENSIONS TO BE FIELD VERIFIED

ABBREVIATIONS:

- AFF ABOVE FINISHED FLOOR
- BO BOTTOM OF
- CLG. CEILING
- CL. CENTERLINE
- CONC. CONCRETE
- DEMO DEMOLISH
- DN. DOWN
- GWB GYPSUM WALL BOARD
- HTR. HEATER
- MHT (APPARENT) MEAN HIGH TIDE
- OD OUTSIDE DIAMETER
- PL. PROPERTY LINE
- TO TOP OF
- REF. REFRIGERATOR
- ROW RIGHT OF WAY
- WTR. WATER

LEGEND:

- EXISTING FRAMED WALL TO BE DEMOLISHED
- EXISTING FRAMED WALL TO REMAIN
- EXISTING MASONRY WALL TO REMAIN
- NEW WALL TO MATCH ADJACENT EXISTING THICKNESS AND FINISH.
- NEW BRICK VENEER EXTERIOR WALL WITH WOOD STUD BACKUP AND WOOD SHEATHING

**ADDITIONS TO THE HOWARD YEE RESIDENCE**  
 120 BAXTER BOULEVARD, PORTLAND, MAINE 04101  
 HOWARD YEE - OWNER

- REVISIONS:
- APRIL 20, 2015
  - MAY 4, 2015

DATE: MARCH 10, 2015  
 DRAWN BY: SPR  
 SCALE: 0 1/4" = 1'-0" FULL SIZED PLOT  
 DRAWING NAME: FIRST FLOOR DEMOLITION PLAN



SHEET: **D-1**

SOUTH COVERED PORCH AND SOUTH BEDROOM EXTENSION ON HOUSE REMOVED FROM SCOPE OF WORK FOR THIS PROJECT