


G.C. TO PROVIDE ADEQUATE:  
 1. TEMPORARY WALL/ROOF BRACING  
 2. PROVIDE SAFETY BARRICADING  
 3. TEMPORARY WEATHER PROTECTION  
 DURING ENTIRE DEMOLITION AND  
 CONSTRUCTION OF NEW ADDITION.

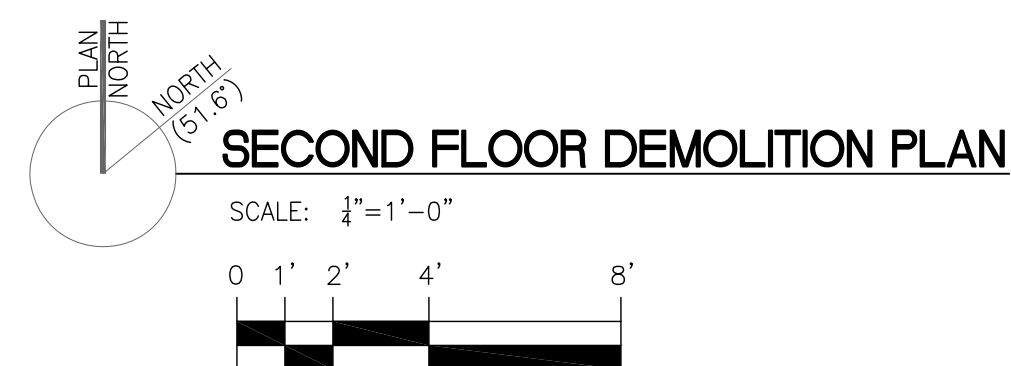

ALL CONDITIONS ARE DOCUMENTED AS  
 EXISTING ON JANUARY 18, 2012. ALL  
 DIMENSIONS TO BE FIELD VERIFIED

ABBREVIATIONS:

- AFF ABOVE FINISHED FLOOR
- BO BOTTOM OF
- CLG. CEILING
- C. CENTERLINE
- CONC. CONCRETE
- DEMO DEMOLISH
- DN. DOWN
- GWB GYPSUM WALL BOARD
- HTR. HEATER
- MHT (APPARENT) MEAN HIGH TIDE
- OD OUTSIDE DIAMETER
- P. PROPERTY LINE
- TO TOP OF
- REF. REFRIGERATOR
- ROW RIGHT OF WAY
- WTR. WATER

LEGEND:

- EXISTING FRAMED WALL TO BE DEMOLISHED
- EXISTING FRAMED WALL TO REMAIN
- EXISTING MASONRY WALL TO REMAIN

ADDITIONS TO THE HOWARD YEE RESIDENCE

120 BAXTER BOULEVARD, PORTLAND, MAINE 04101  
 HOWARD YEE - OWNER

REVISIONS:

- 1 APRIL 20, 2015
- 2 MAY 4, 2015

DATE:  
 MARCH 10, 2015

DRAWN BY:  
 SPR

SCALE: 0 1/4" = 1'-0" FULL SIZED PLOT  
 1/4" = 1'-0"

DRAWING NAME:  
 SECOND FLOOR  
 DEMOLITION PLAN



SHEET:

D-2

SHEET: 3 OF 11

SOUTH COVERED PORCH AND SOUTH BEDROOM  
 EXTENSION ON HOUSE REMOVED FROM SCOPE OF  
 WORK FOR THIS PROJECT