

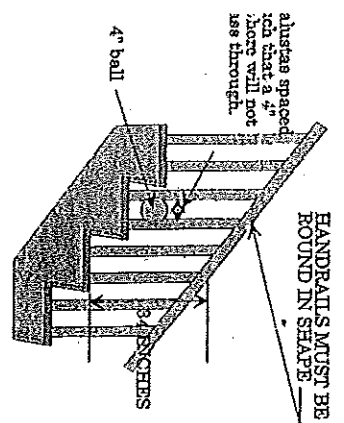
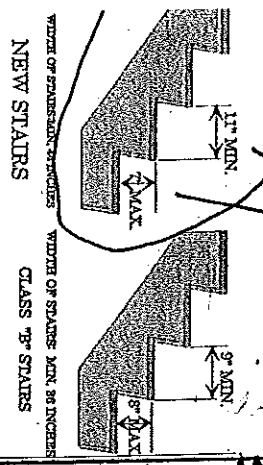
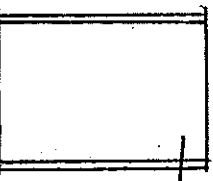
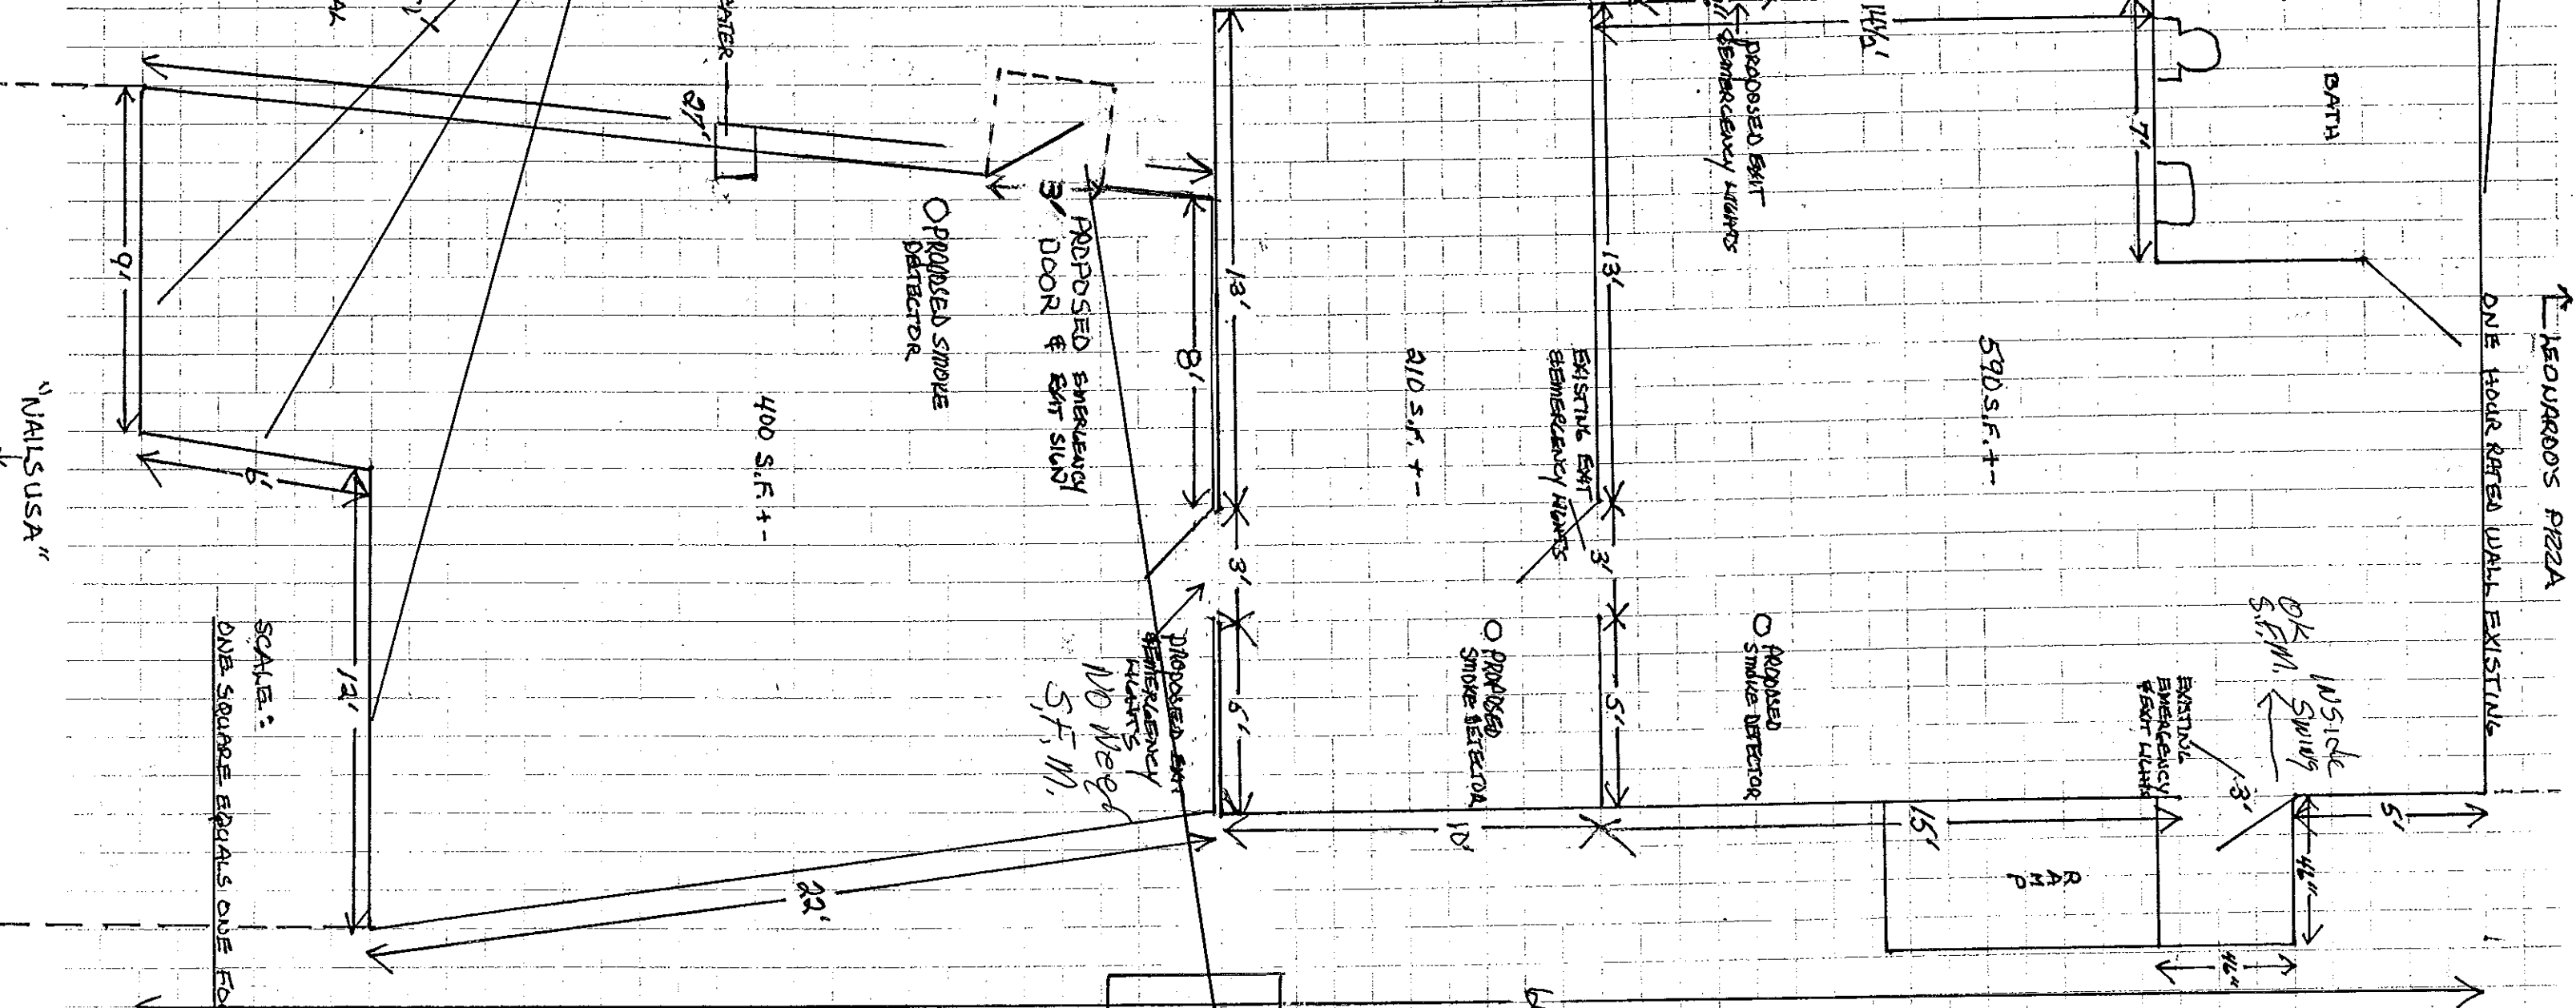


1-HOUR RATED ASSEMBLY
 5/8 TYPE X GWB EACH SIDE
 2X4 2X8 STUDS 16" O.C.
 ADDITIONAL, RESULTING
 IN 2-HOUR RATED WALL

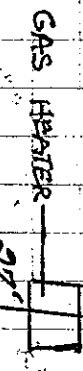

EXISTING HVAC,
 ELECTRICAL & PLUMBING

2-HOUR RATED ASSEMBLY
 2-LAYERS 5/8 GWB EACH SIDE,
 2X4 WOOD STUDS, 16" O.C.
 FIRE SEPARATING WALL
 REC. BY STATE FIRE MARSHAL

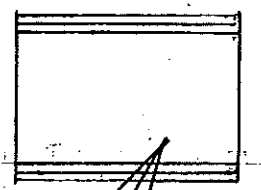

ENTRANCE
 415 FOREST AVE

NOTE: 3/12
 THIS IS 'AS IS' FLOOR
 PLAN EXCEPT FOR
 PROPOSED REAR
 36" DOOR & EXIT LIGHT

"MAILS USA"

SCALE:
 ONE SQUARE EQUALS ONE FOOT