


DATE: 01/08/2016
SCALE: AS NOTED
DRAWING NUMBER: AD2.01

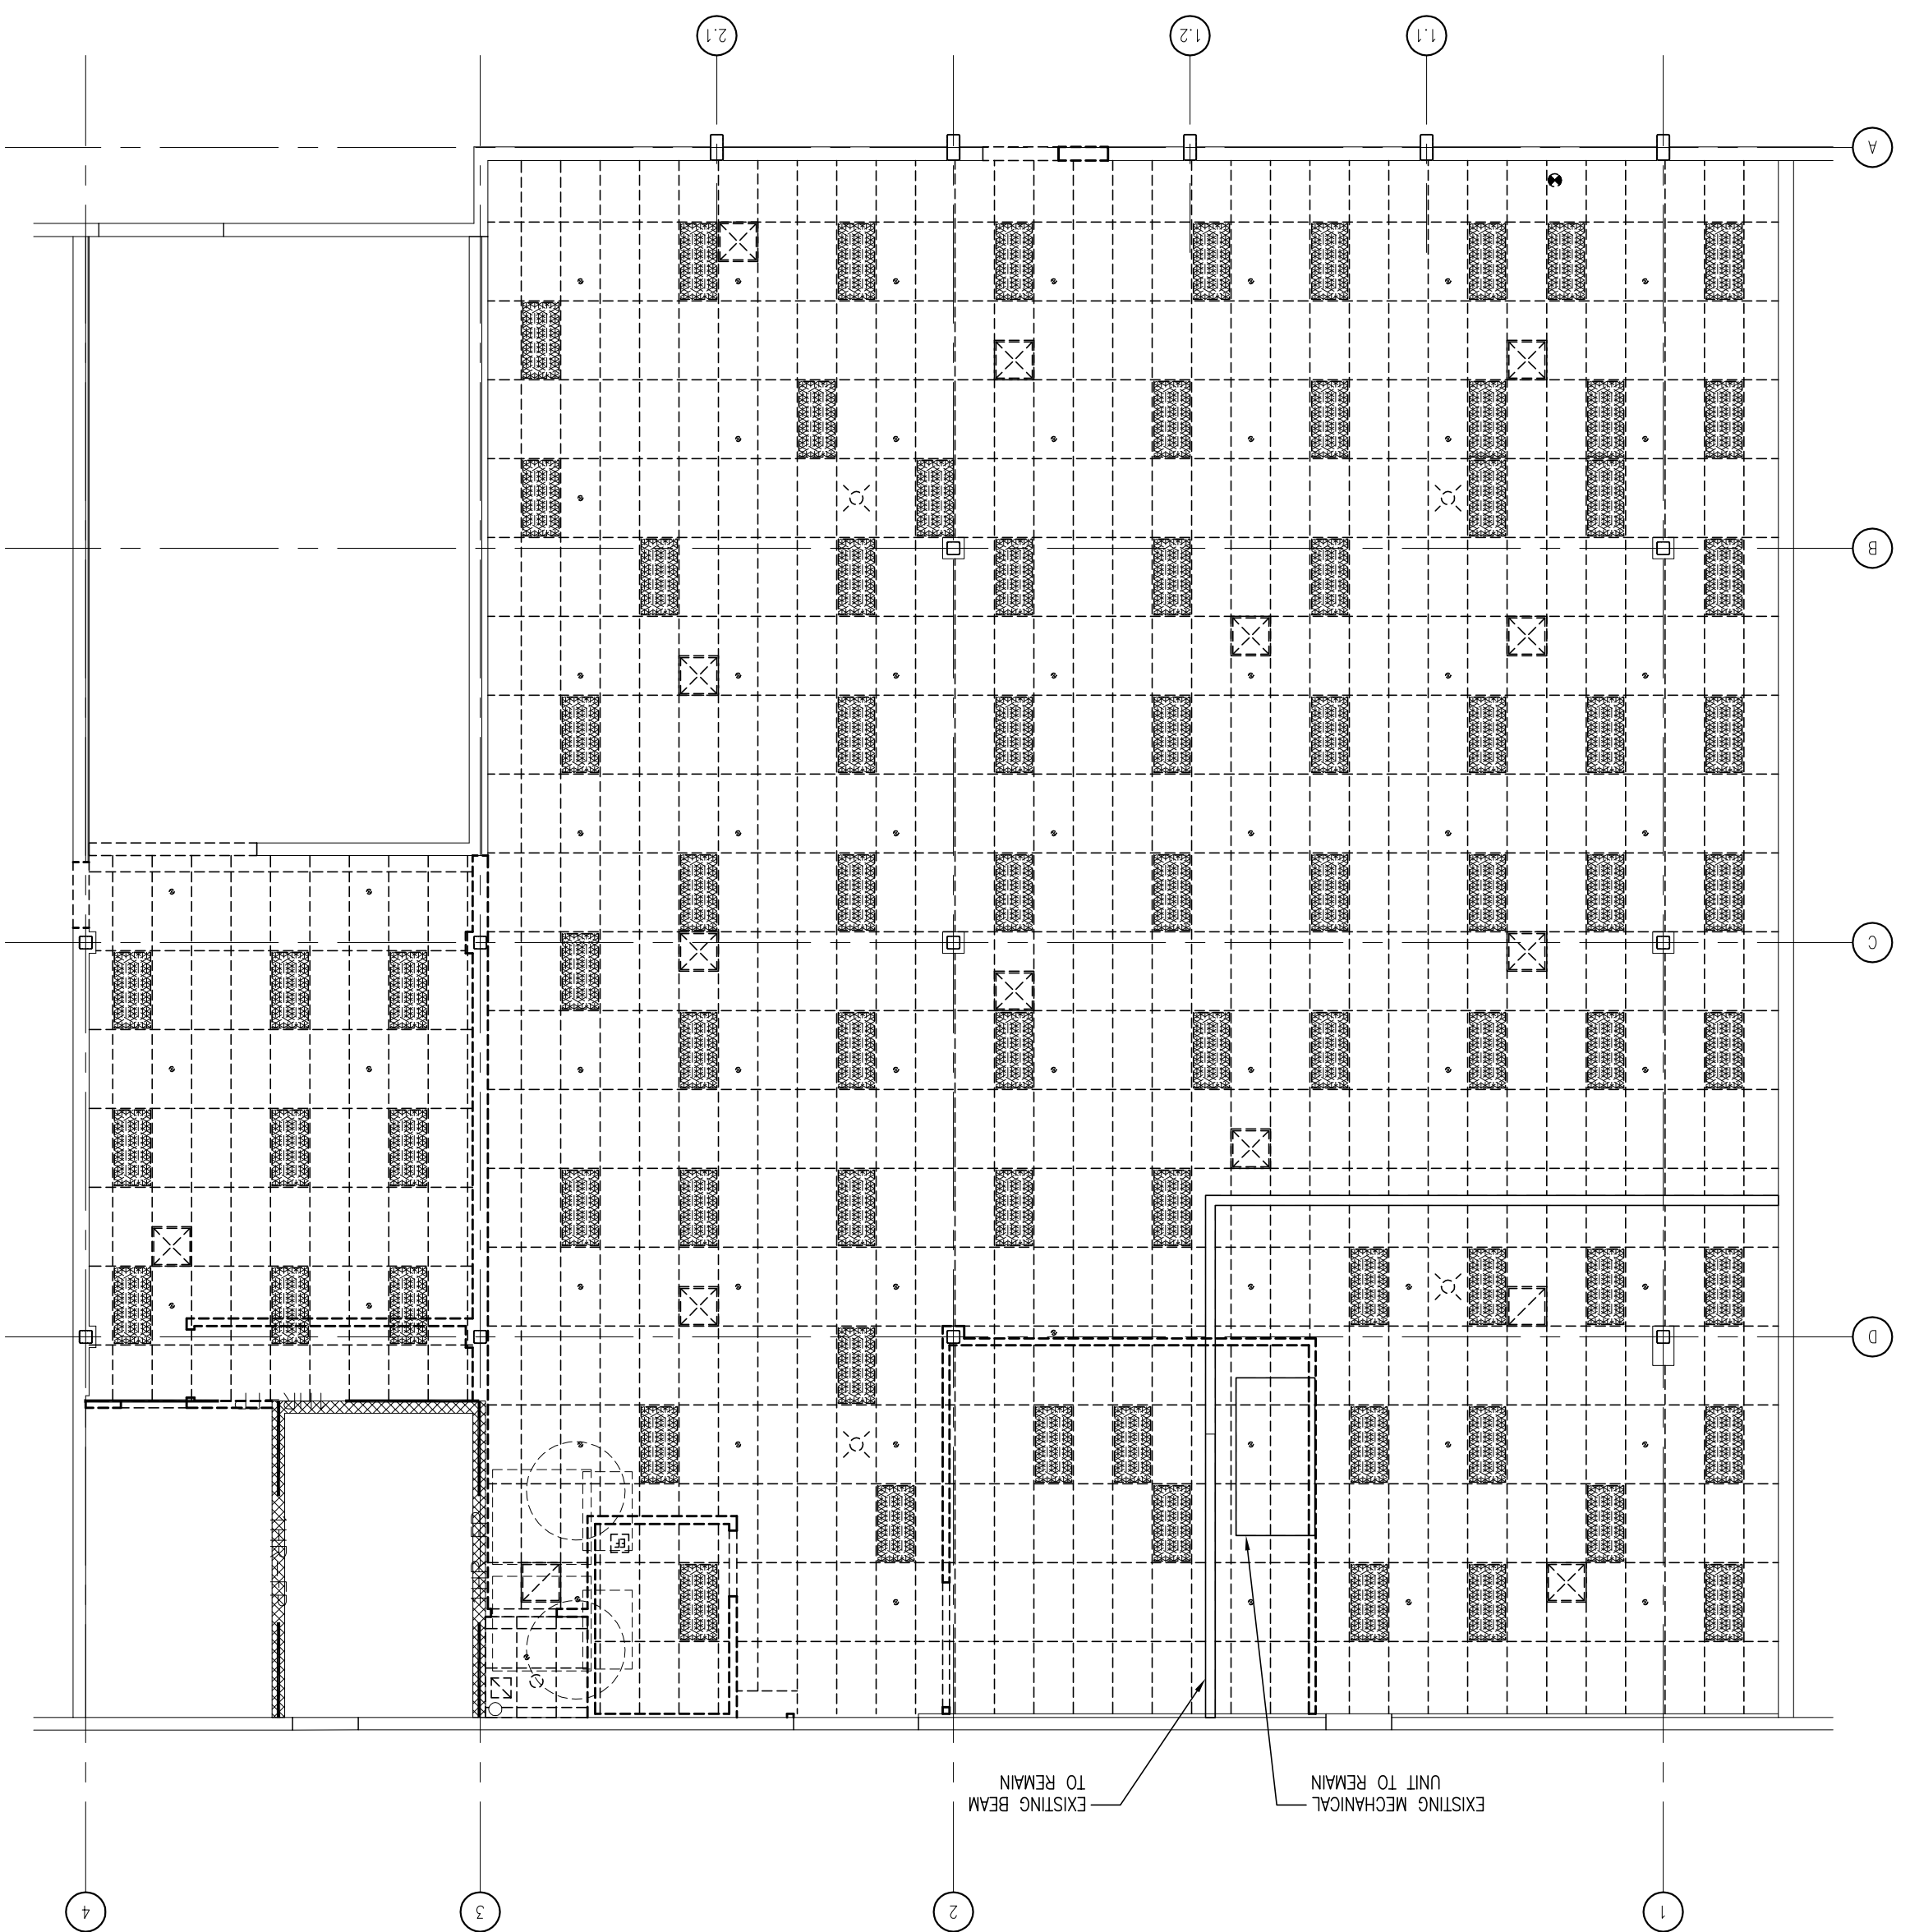

- GENERAL NOTES**
- REMOVE ALL SUSPENDED CEILINGS, LIGHTS, MECHANICAL GRILLES AND CEILING MOUNTED ITEMS THROUGHOUT TENANT SPACE - CONCRETE EXISTING CEILINGS, LIGHTS, SPRINKLER HEADS AND CEILING REMOVAL.
 - REPAIR SALVAGED LIGHT FIXTURES AS NECESSARY TO MAKE OPERATIONAL.
 - CLEAN ALL SALVAGED MECHANICAL GRILLES AS NECESSARY.

NO.	REVISIONS


DRAWING
REFLECTED CEILING
REMOVALS PLAN
AND NOTES

PROJECT
AARON'S FIT-UP
STORE #: F0810
449 FOREST AVE.
PORTLAND, MAINE 04101

OWNER

309 EAST PACES FERRY ROAD
ATLANTA, GEORGIA 30305
PHONE: (678) 402-3000

DESIGNER
CWS ARCHITECTS
ARCHITECTURE | INTERIOR DESIGN
434 CUMBERLAND AVENUE
PORTLAND, ME 04101
T: 207.774.4441
F: 207.774.4416
WWW.CWSARCH.COM

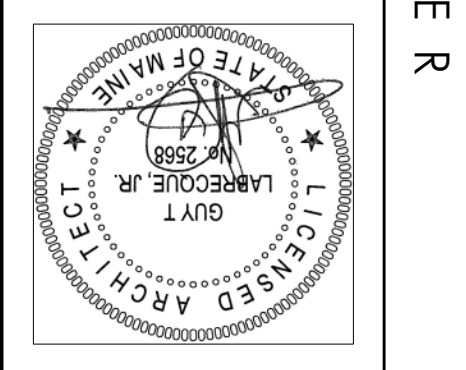

434 Cumberland Avenue, Portland, ME 04101
OFFICE: 207 774 4441 CWSARCH.COM
ARCHITECTURE | INTERIOR DESIGN
CWS ARCHITECTS