

OWNER REVIEW DATE

NO.	DATE	ISSUED FOR CONSTRUCTION	DESCRIPTION


ISSUE LOG

Banknorth
449 Forest Avenue
Portland, ME 04101-2029

PART PLANS AND DETAILS

SCALE	AS NOTED
DRAWN BY	MJR
CHECKED BY	PJOL ARCH, /ENGR, /TOW
PJOL MGR.	PJB
JOB NO.	08016.00

SWANES MAIN & MCKEE ASSOCIATES INC 2008


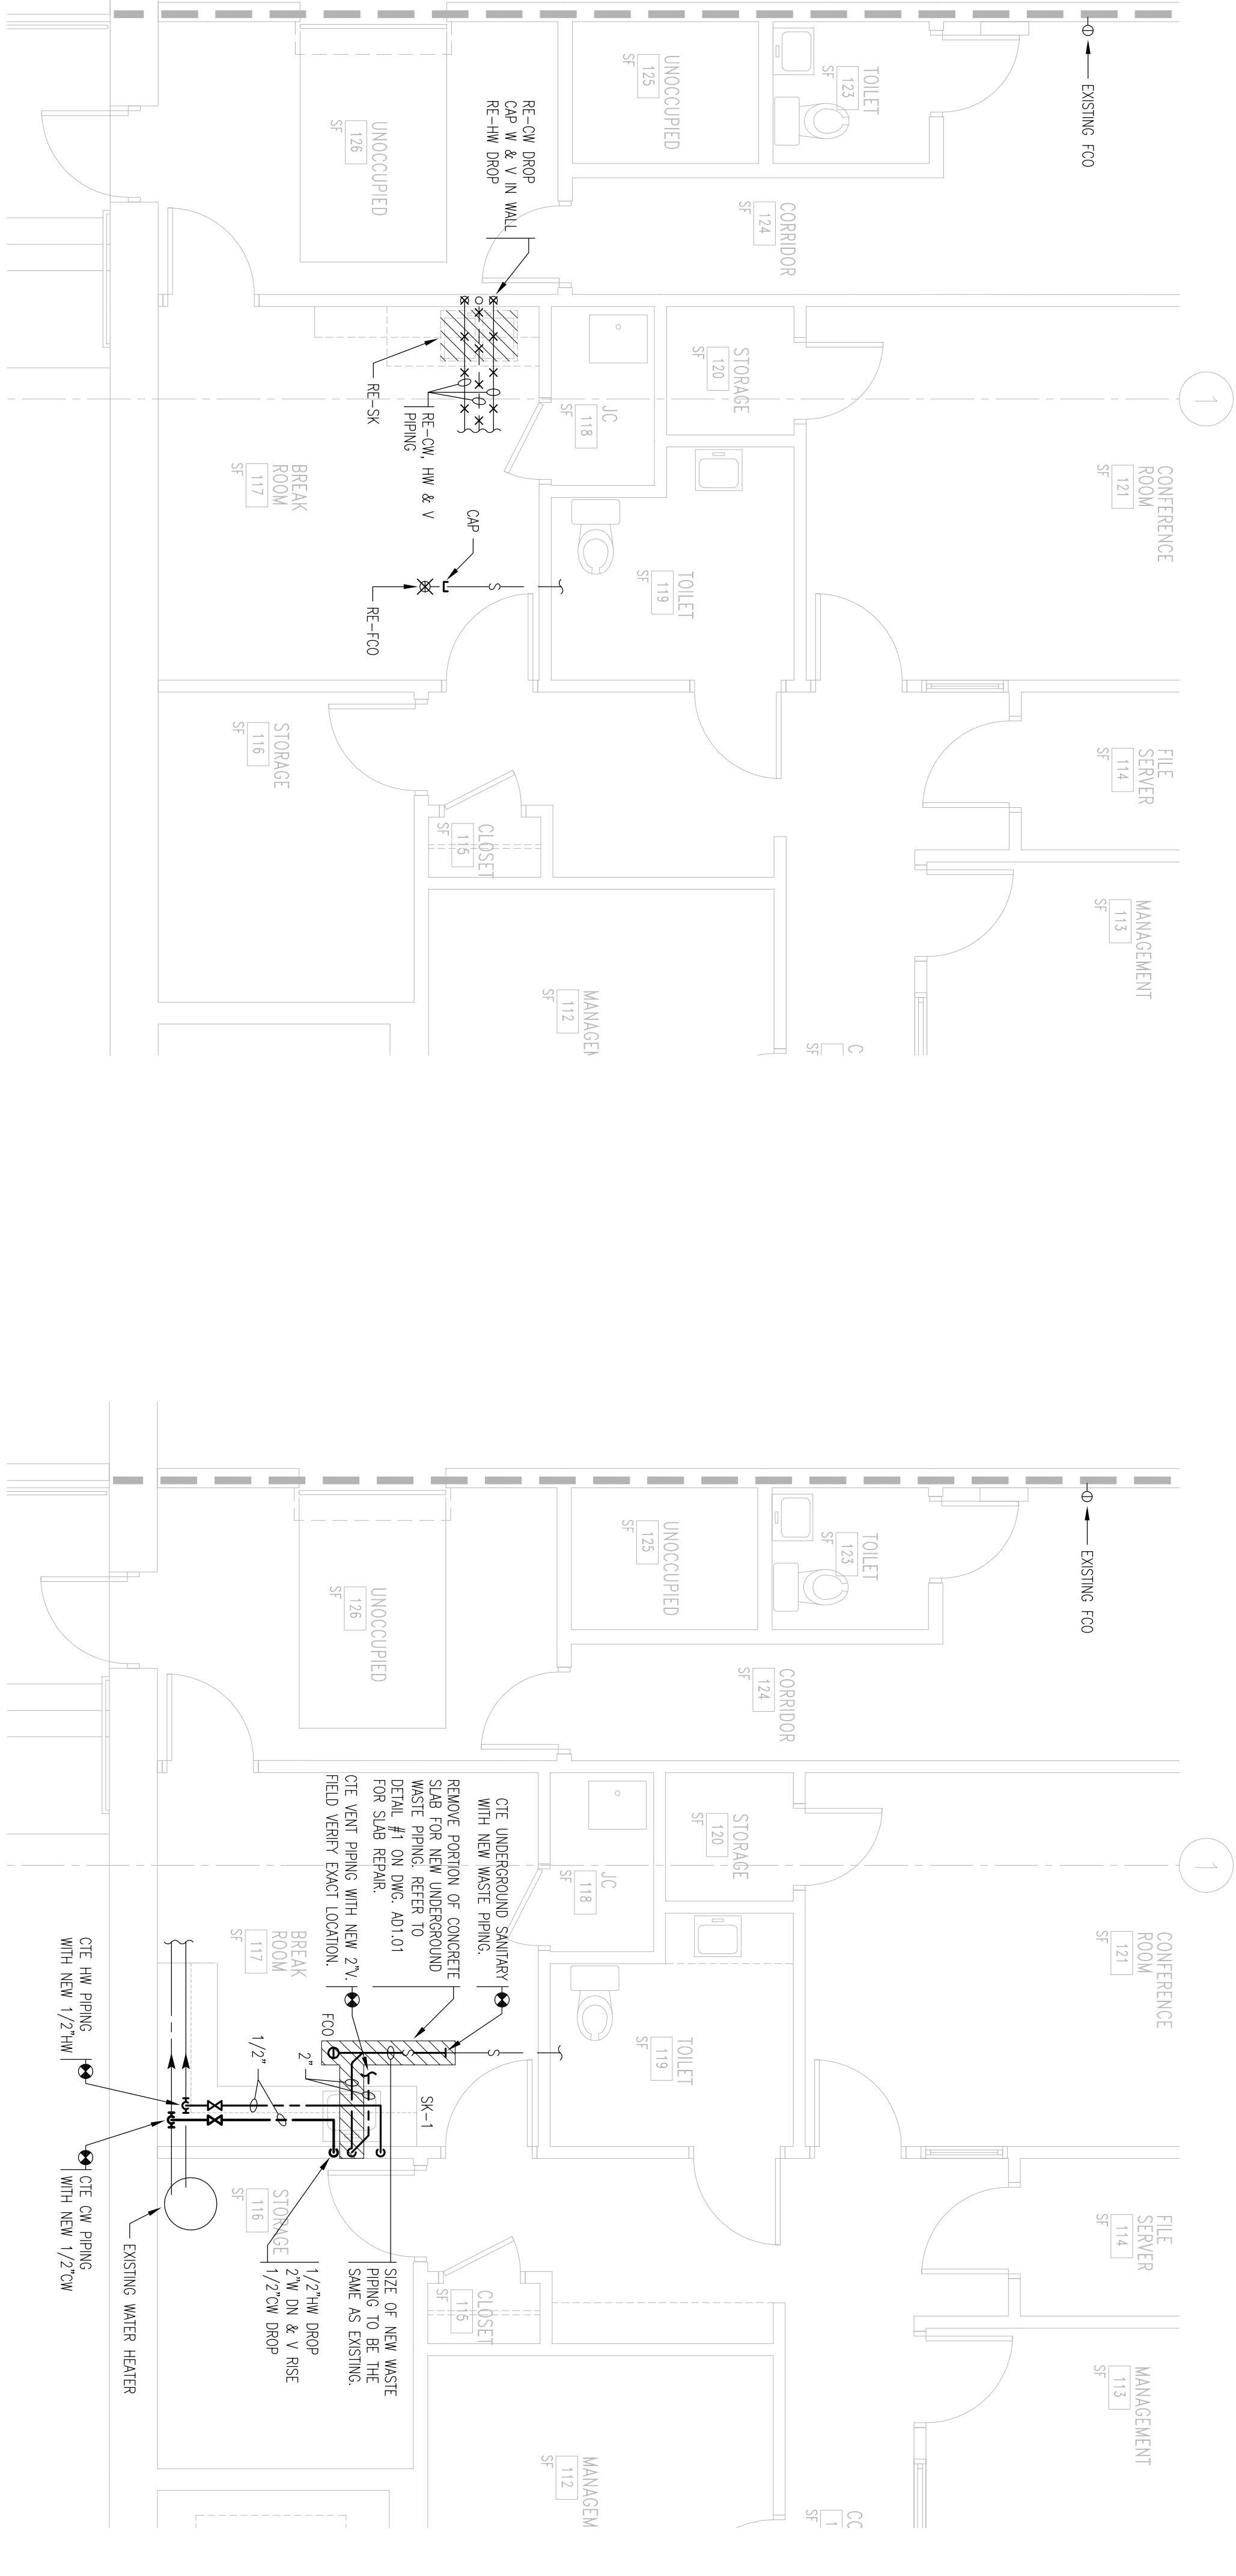


1 DEMOLITION PART PLAN
SCALE: 1/4"=1'-0"


2 NEW WORK PART PLAN
SCALE: 1/4"=1'-0"

JOIST HANGING NOTES:

- HANGERS AND SUPPORTING MEMBERS SHALL BE LOCATED AT PANEL POINTS OF JOISTS.
- CONDONS AND EQUIPMENT SHALL NOT BE HUNG FROM STEEL DECK OR FROM BRACING ANGLES.
- WHERE POSSIBLE ALL HANGERS SHALL BE SUSPENDED FROM WIDE-FLANGED BEAMS INSTEAD OF BAR JOISTS.
- CONDONS 2 1/2" AND SMALLER RUNNING PARALLEL TO BAR JOISTS MAY BE HUNG FROM A SINGLE JOIST.
- BRING 3" AND LARGER RUNNING PARALLEL TO BAR JOISTS SHALL BE SUPPORTED MID-WAY BETWEEN TWO JOISTS AND SHALL BE HUNG FROM PANEL POINTS AT APPROXIMATELY 5'-0" SPACING.
- BRING 4" AND LARGER IN SIZE RUNNING PERPENDICULAR TO AND SUPPORTED FROM JOISTS SHALL BE SUPPORTED FROM EVERY JOIST AT PANEL POINT.
- PAIRS OF CONDONS SHALL HAVE HANGERS STAGGERED BETWEEN ALTERNATE JOISTS OR SHALL BE HUNG FROM EVERY JOIST.
- THE SAW OF ALL BUILDING TRACES HANGING FROM A PANEL POINT SHALL NOT EXCEED 200 LBS. WHEN THIS MAXIMUM IS EXCEEDED, A DETAIL OF PROPOSED METHOD OF HANGING SHALL BE SUBMITTED FOR APPROVAL.
- ECCENTRIC HANGERS (C-CLAMPS) WILL BE ALLOWED FOR BRING SIZE 1-8" AND SMALLER HANGERS. TRUSS MEMBER HANGERS SHALL BE SECURED TO LOAD TO LESS THAN 30 LBS. ECCENTRIC HANGERS SHALL BE SECURED TO JOISTS ON TOP OR BOTTOM CHORD AT PANEL POINTS ONLY.
- ALL WELDING OF JOISTS SHALL BE PARALLEL TO JOIST CHORDS.
- COORDINATE HANGING LOCATIONS AND DETAILS WITH ALL OTHER TRADES. ATTEND A PRE-HANGING CONFERENCE WITH GENERAL CONTRACTOR, THE ARCHITECT, AND ALL OTHER TRADES TO REVIEW HANGING METHODS AND COORDINATE HANGING LOCATIONS.
- SUBMIT ALTERNATE METHODS FOR HANGING TO ARCHITECT FOR REVIEW AND DO NOT USE WITHOUT WRITTEN APPROVAL FROM ARCHITECT.

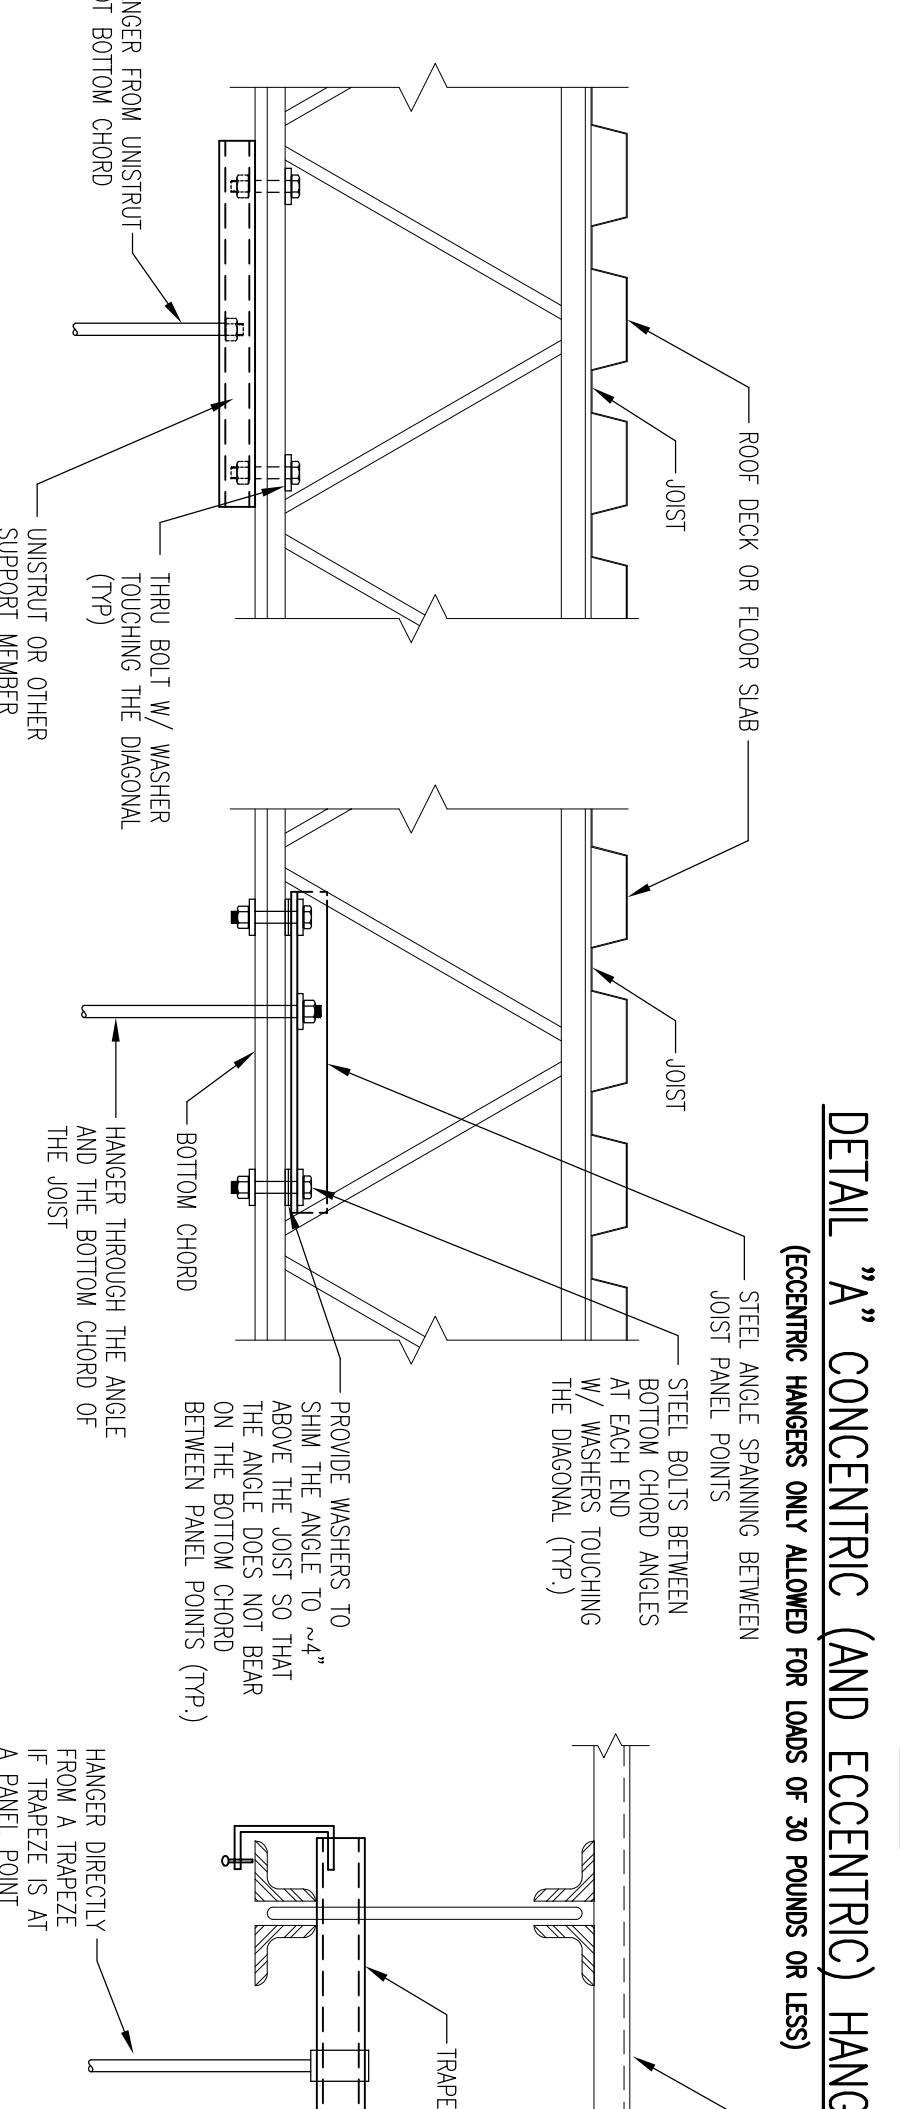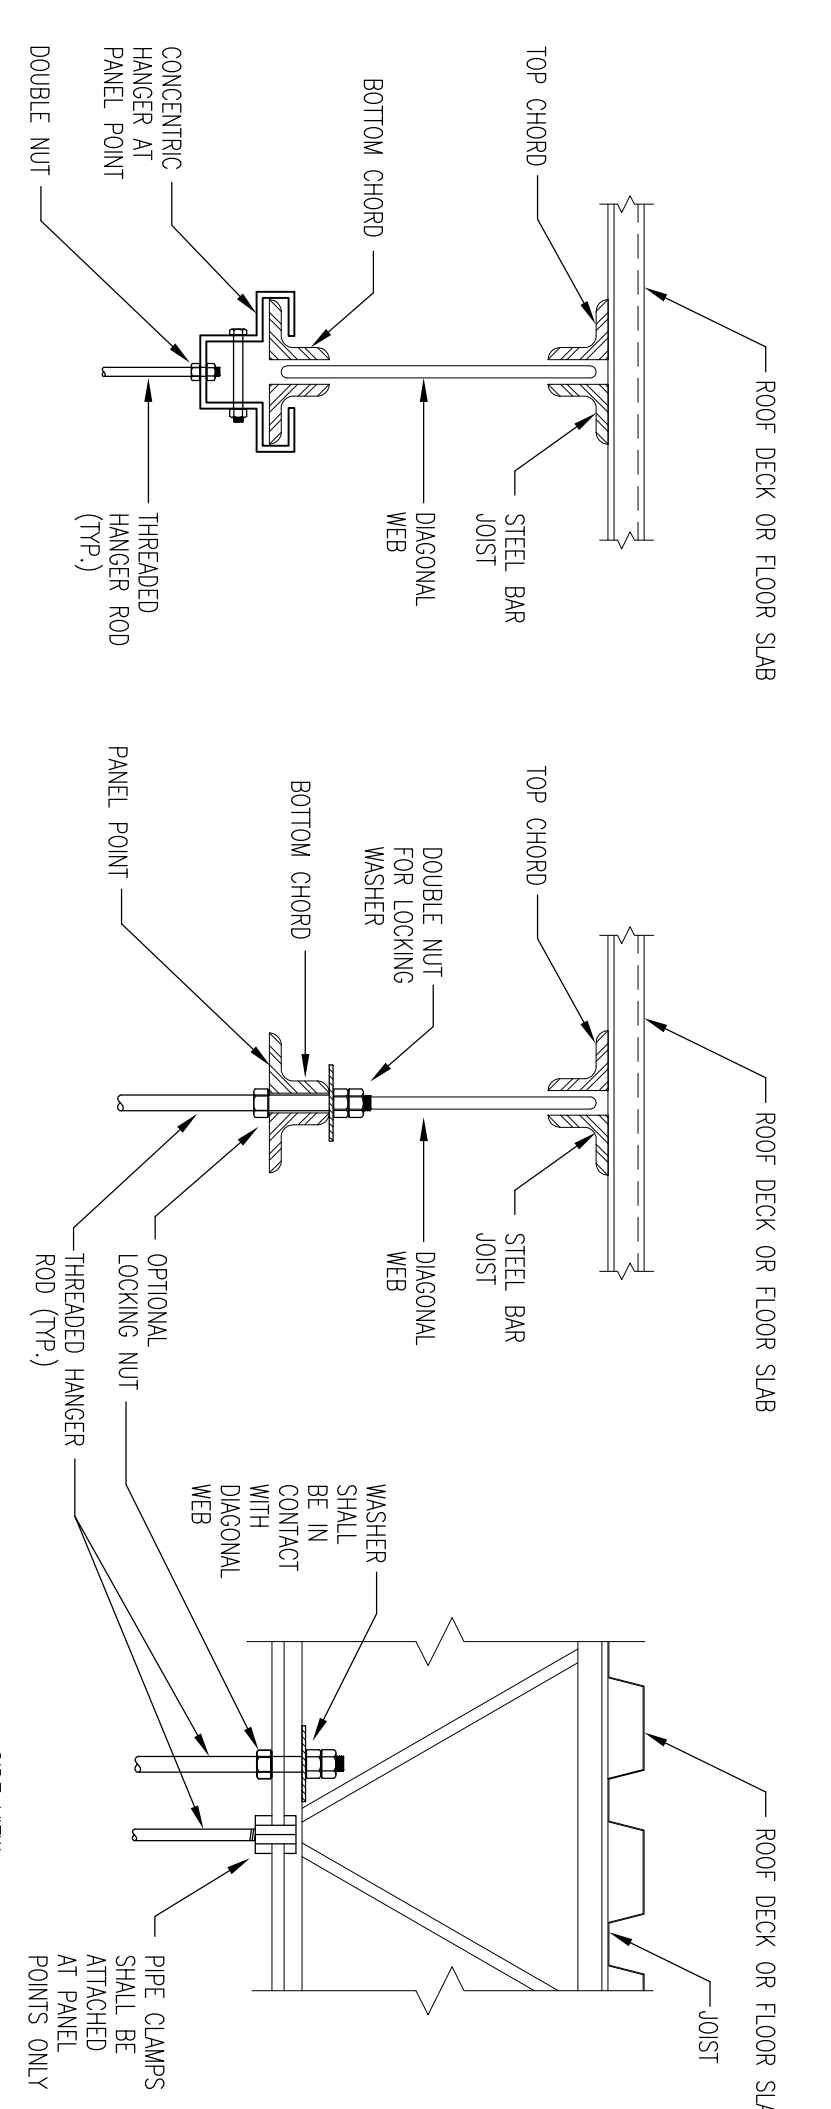

3 JOIST HANGING DETAILS
SCALE: N/A

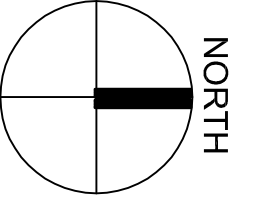

P1.01