

11'-6" BRICK FASCIA

449

OVERALL NUMERAL
DIMENSIONS 4'-0" X 9'-3"


4'-0" ADDRESS NUMERALS

4 X 9.25 = 37 SQ. FT.

LED CHANNEL LETTERS

FACES: WHITE ACRYLIC / 2" TRIM: WHITE / 5" WHITE RETURNS

NEW: LED NUMERALS
REMOVE EXISTING SIGN 3 X 14 = 42 SQ. FT.
INSTALL NEW 5'-6" X 14'-0" = 77 SQ. FT.

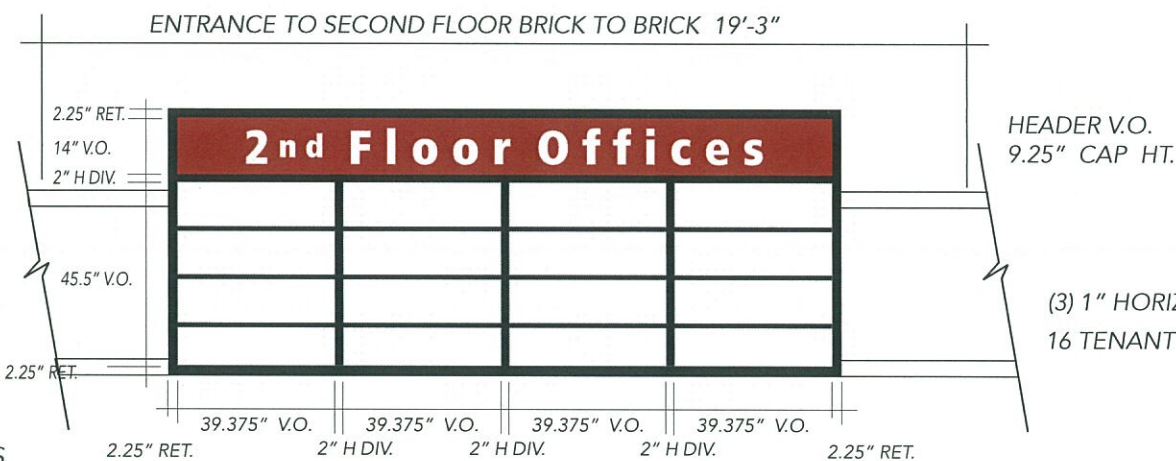

ENTRANCE TO SECOND FLOOR BRICK TO BRICK 19'-3"

HEADER V.O.
9.25" CAP HT.

(3) 1" HORIZONTAL DIVIDERS ARE BLACK VINYL
16 TENANT V.O. 10.625" X 39.375"

EXISTING I BEAMS
FOR SIGNAGE

(1) S.F. 5'-6" X 14'-0" INTERNALLY ILLUMINATED SIGN CABINET

5.5 X 14 = 77 SQ.FT.

CABINET, 2 1/4" RETAINER & 2" DIVIDERS: BLACK
FACES: WHITE ACRYLIC
COPY TRAN. VINYL DARK RED & BLACK



www.baileysign.com
9 Thomas Drive
Col. Westbrook Executive Park
Westbrook, ME 04092
207-774-2843 / 1-800-539-SIGN
Fax: 774-1193
E-Mail: sales@baileysign.com

PLEASE NOTE:

THIS IS A PROGRESS PRINT - FIELD MEASUREMENTS MAY OR MAY NOT NEED TO BE VERIFIED.

THIS DESIGN IS THE EXCLUSIVE PROPERTY OF BAILEY SIGN INCORPORATED AND ALL RIGHTS TO ITS USE OR REPRODUCTION ARE RESERVED.

THE ACCURACY OF THIS COLOR RENDERING IS LIMITED BY MEDIA AND OUTPUT DEVICES AND IS INTENDED FOR REPRESENTATIONAL USE ONLY. ACTUAL MANUFACTURING/GRAPHIC COLORS ALSO VARY DEPENDING ON PROCESSES & MATERIALS USED. 100% COLOR MATCHES OF SUBMITTED SPECIFICATIONS CAN NOT BE GUARANTEED.

IF AN ELECTRIC SIGN, THEN INSTALLATION MUST BE ACCOMPLISHED IN TOTAL COMPLIANCE WITH ARTICLE 600 OF THE NATIONAL ELECTRIC CODE, THE REQUIREMENTS OF UNDERWRITERS LABORATORY, CANADIAN STANDARDS ASSOCIATION AND/OR ANY APPLICABLE LOCAL CODES. THIS INCLUDES PROPER GROUNDING AND BONDING OF THE SIGN.

ALL ELECTRICAL SIGNS REQUIRE ROUTINE MAINTENANCE.

VOLTAGE

APPROVAL

CLIENT

APPROVED _____ DATE _____

BAILEY SIGN REPRESENTATIVE

APPROVED _____ DATE _____

DESIGNATED COPY FOR:

ESTIMATING/OUTSOURCING

GRAPHICS

FABRICATION

ROUTER

PAINT

INSTALLATION

CUSTOMER / SIGN LOCATION

GOULD ASSOCIATES
449 FOREST AVE. PLAZA
PORTLAND, MAINE

SALESPERSON: BB DRAWN BY: LWM

RS. # D-823 W.O. #

SCALE 1/4" = 1' DATE 1/4/16

REVISION # / DATE / NOTES / INITIALS

R1 4/14/16 FIELD SURVEY AND COLOR SPECS

R2 4/26/16 INC. O.A. HT. & NUMBER OF TENANT LISTING TO 16

R3 6/16/16

DRAWING #

07551 B R3

REF. DR. _____

SHEET _____ OF _____

PROGRESS DRAWING