



1 INTERIOR ELEVATIONS DINING HALL
A5.1 SCALE: 1/2" = 1'-0"

KITCHEN LAYOUT TO
BE DEVELOPED

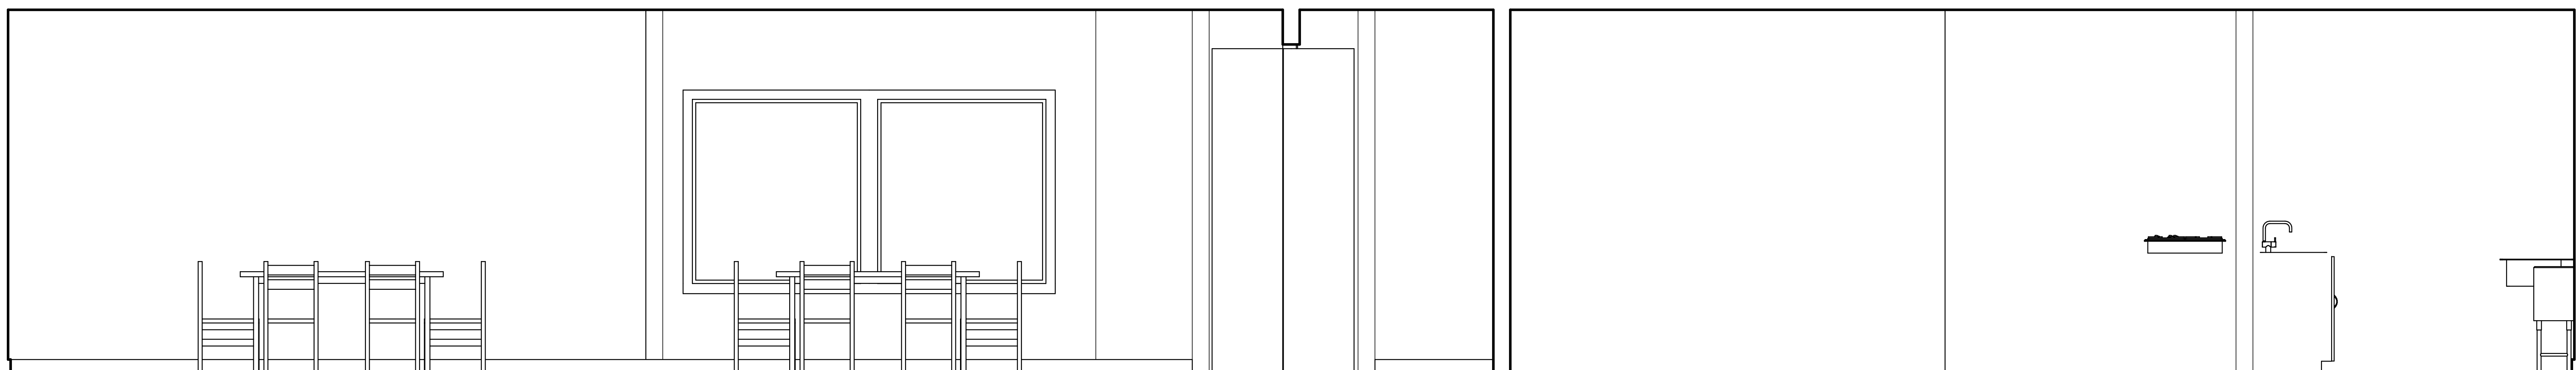


2 INTERIOR ELEVATIONS DINING HALL
A5.1 SCALE: 1/2" = 1'-0"

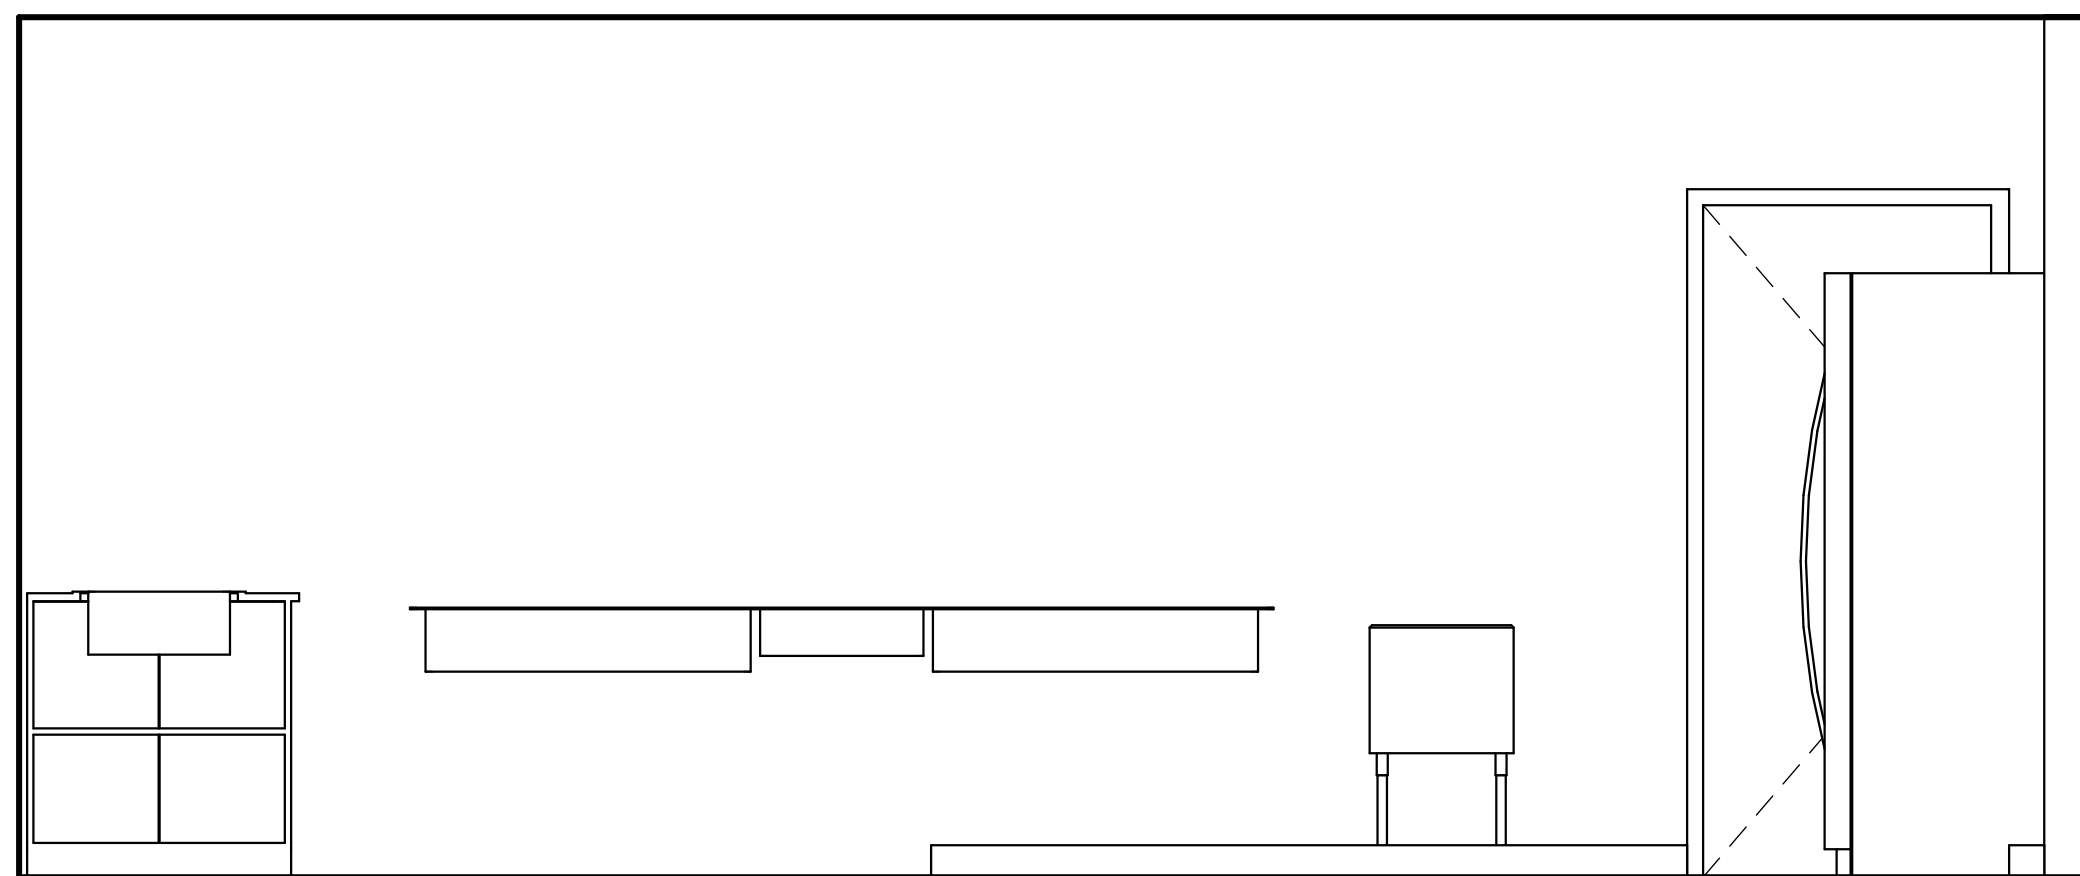


3 INTERIOR ELEVATIONS DINING HALL
A5.1 SCALE: 1/2" = 1'-0"

KITCHEN LAYOUT TO
BE DEVELOPED

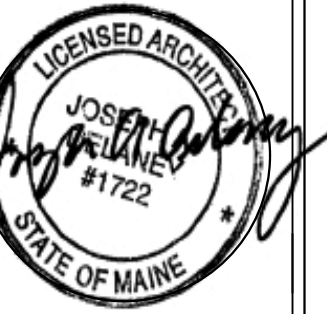

WHIPPLE
CALLENDER
ARCHITECTS

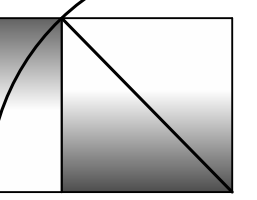

136 PLEASANT AVE.
PORTLAND, ME 04103
P 207.775.2696
F 207.775.3631
www.whipplecallender.com

DESCRIPTION

PERMIT SUBMITTAL

DATE

6.24.17

MARK

DATE:

6/28/17 SFMO

APPLICATION SET

CHECKED BY:

JAD

DRAWN BY:

CLBC

JOB:

LIB 2017

SHEET TITLE:

INT. ELEV.