




1 INT. ELEV. NEW MENS BATH
SCALE: 1/2" = 1'-0"

 



3 INT. ELEV. NEW MENS BATH
SCALE: 1/2" = 1'-0"

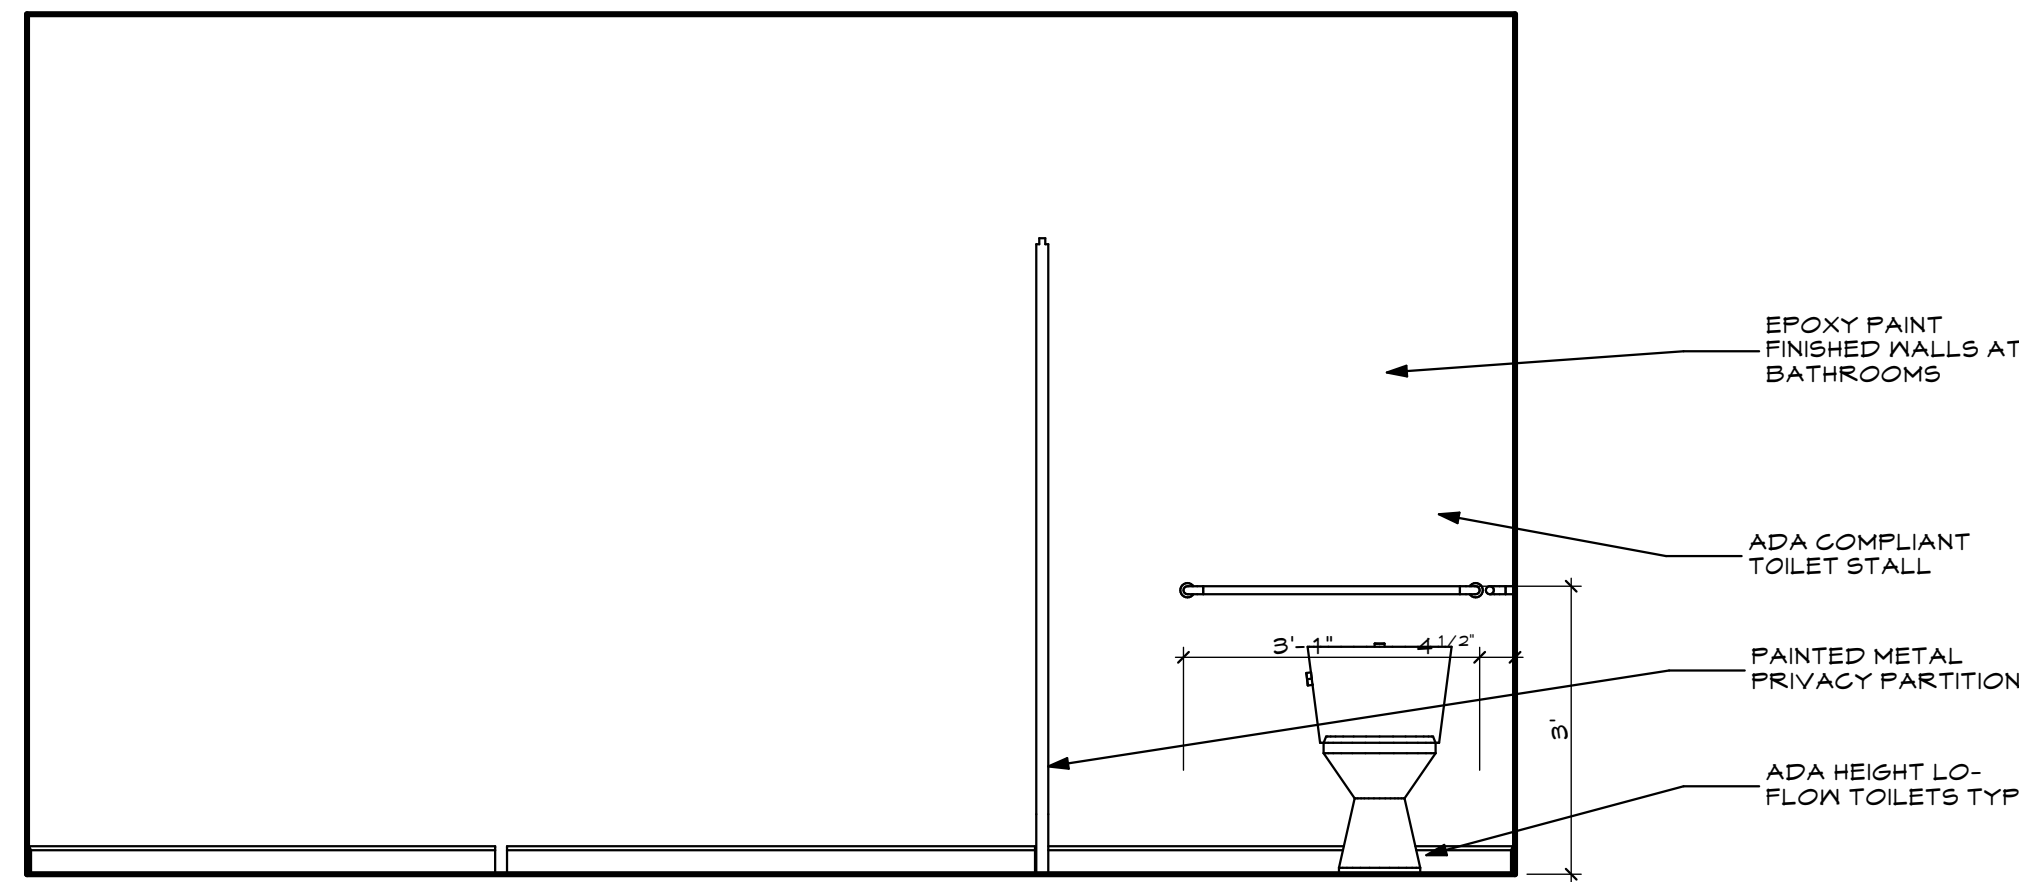


2 INT. ELEV. NEW MENS BATH
SCALE: 1/2" = 1'-0"

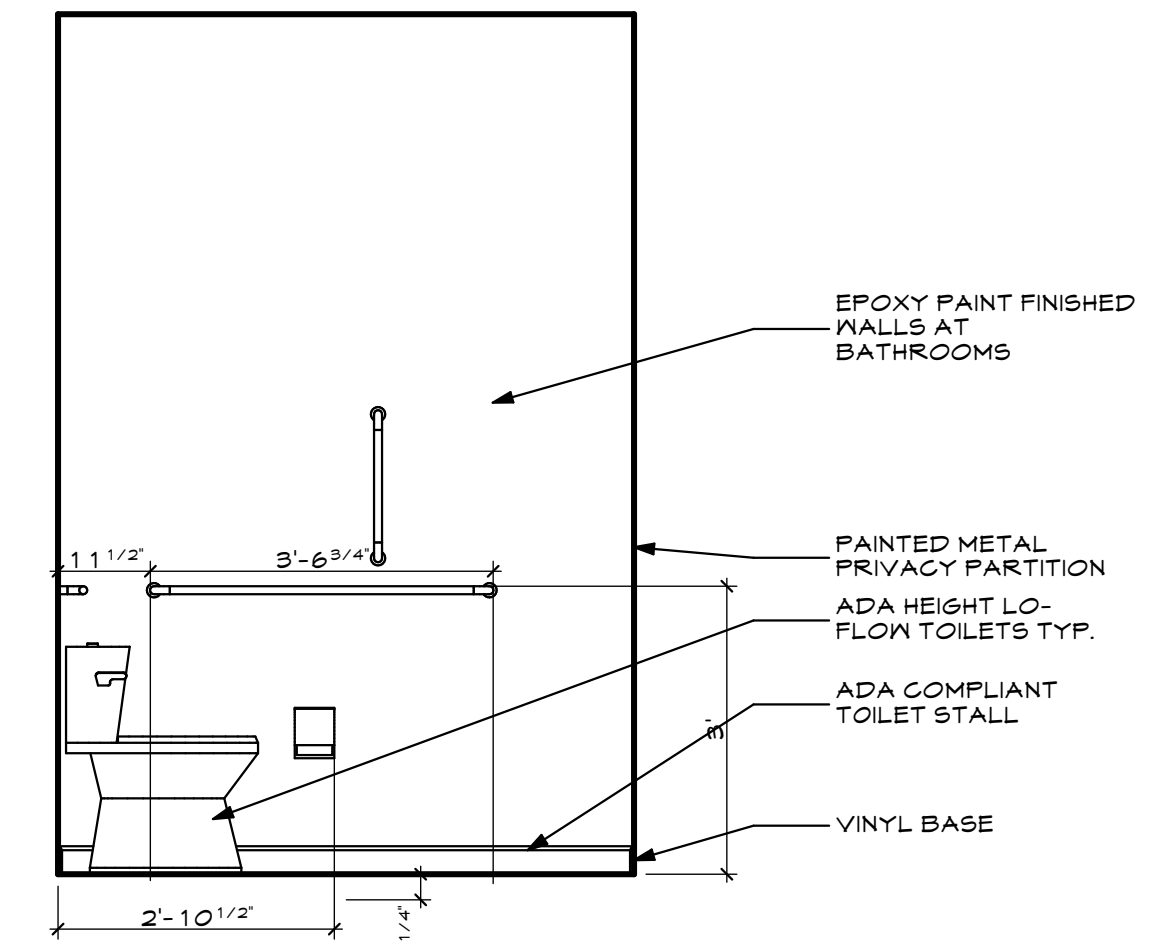


4 INT. ELEV. NEW MENS BATH
SCALE: 1/2" = 1'-0"

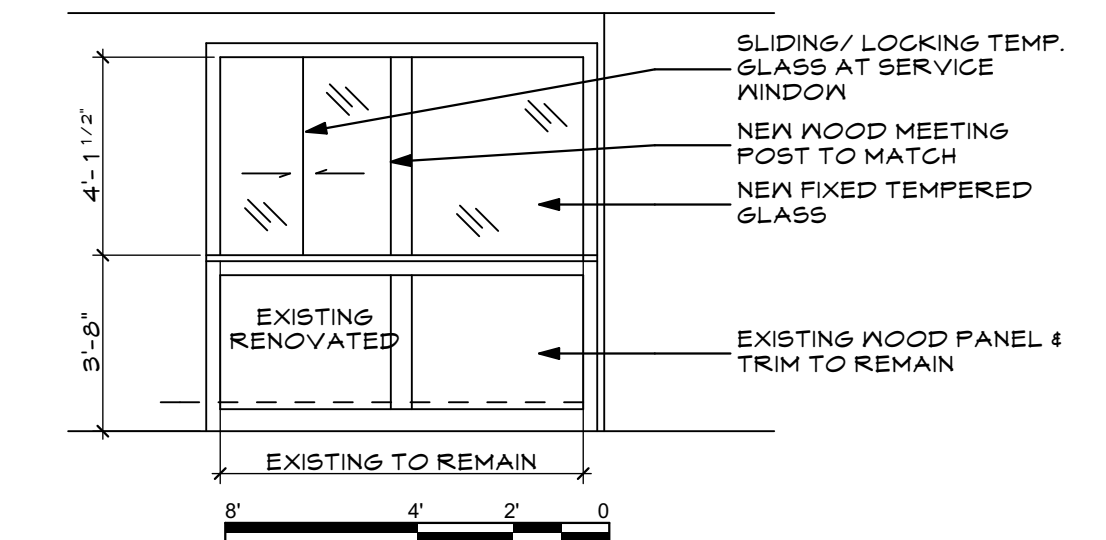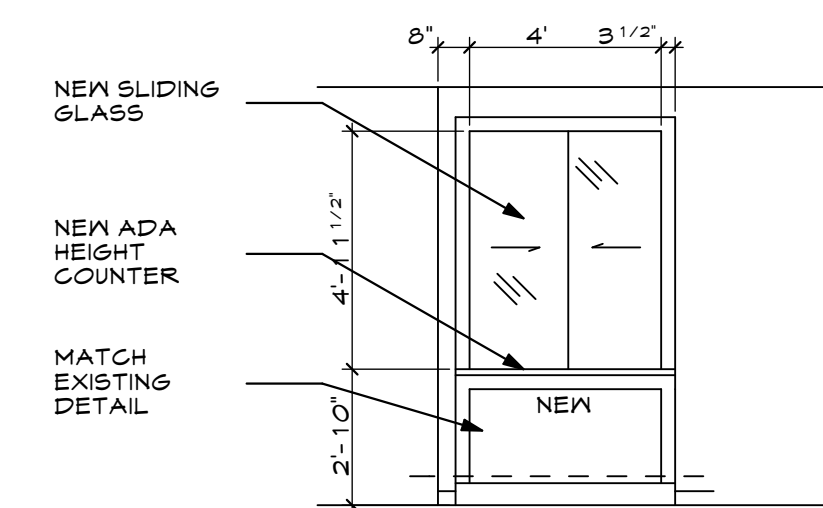


7 FLOOR TWO FRONT DESK
SCALE: 1/4" = 1'-0"

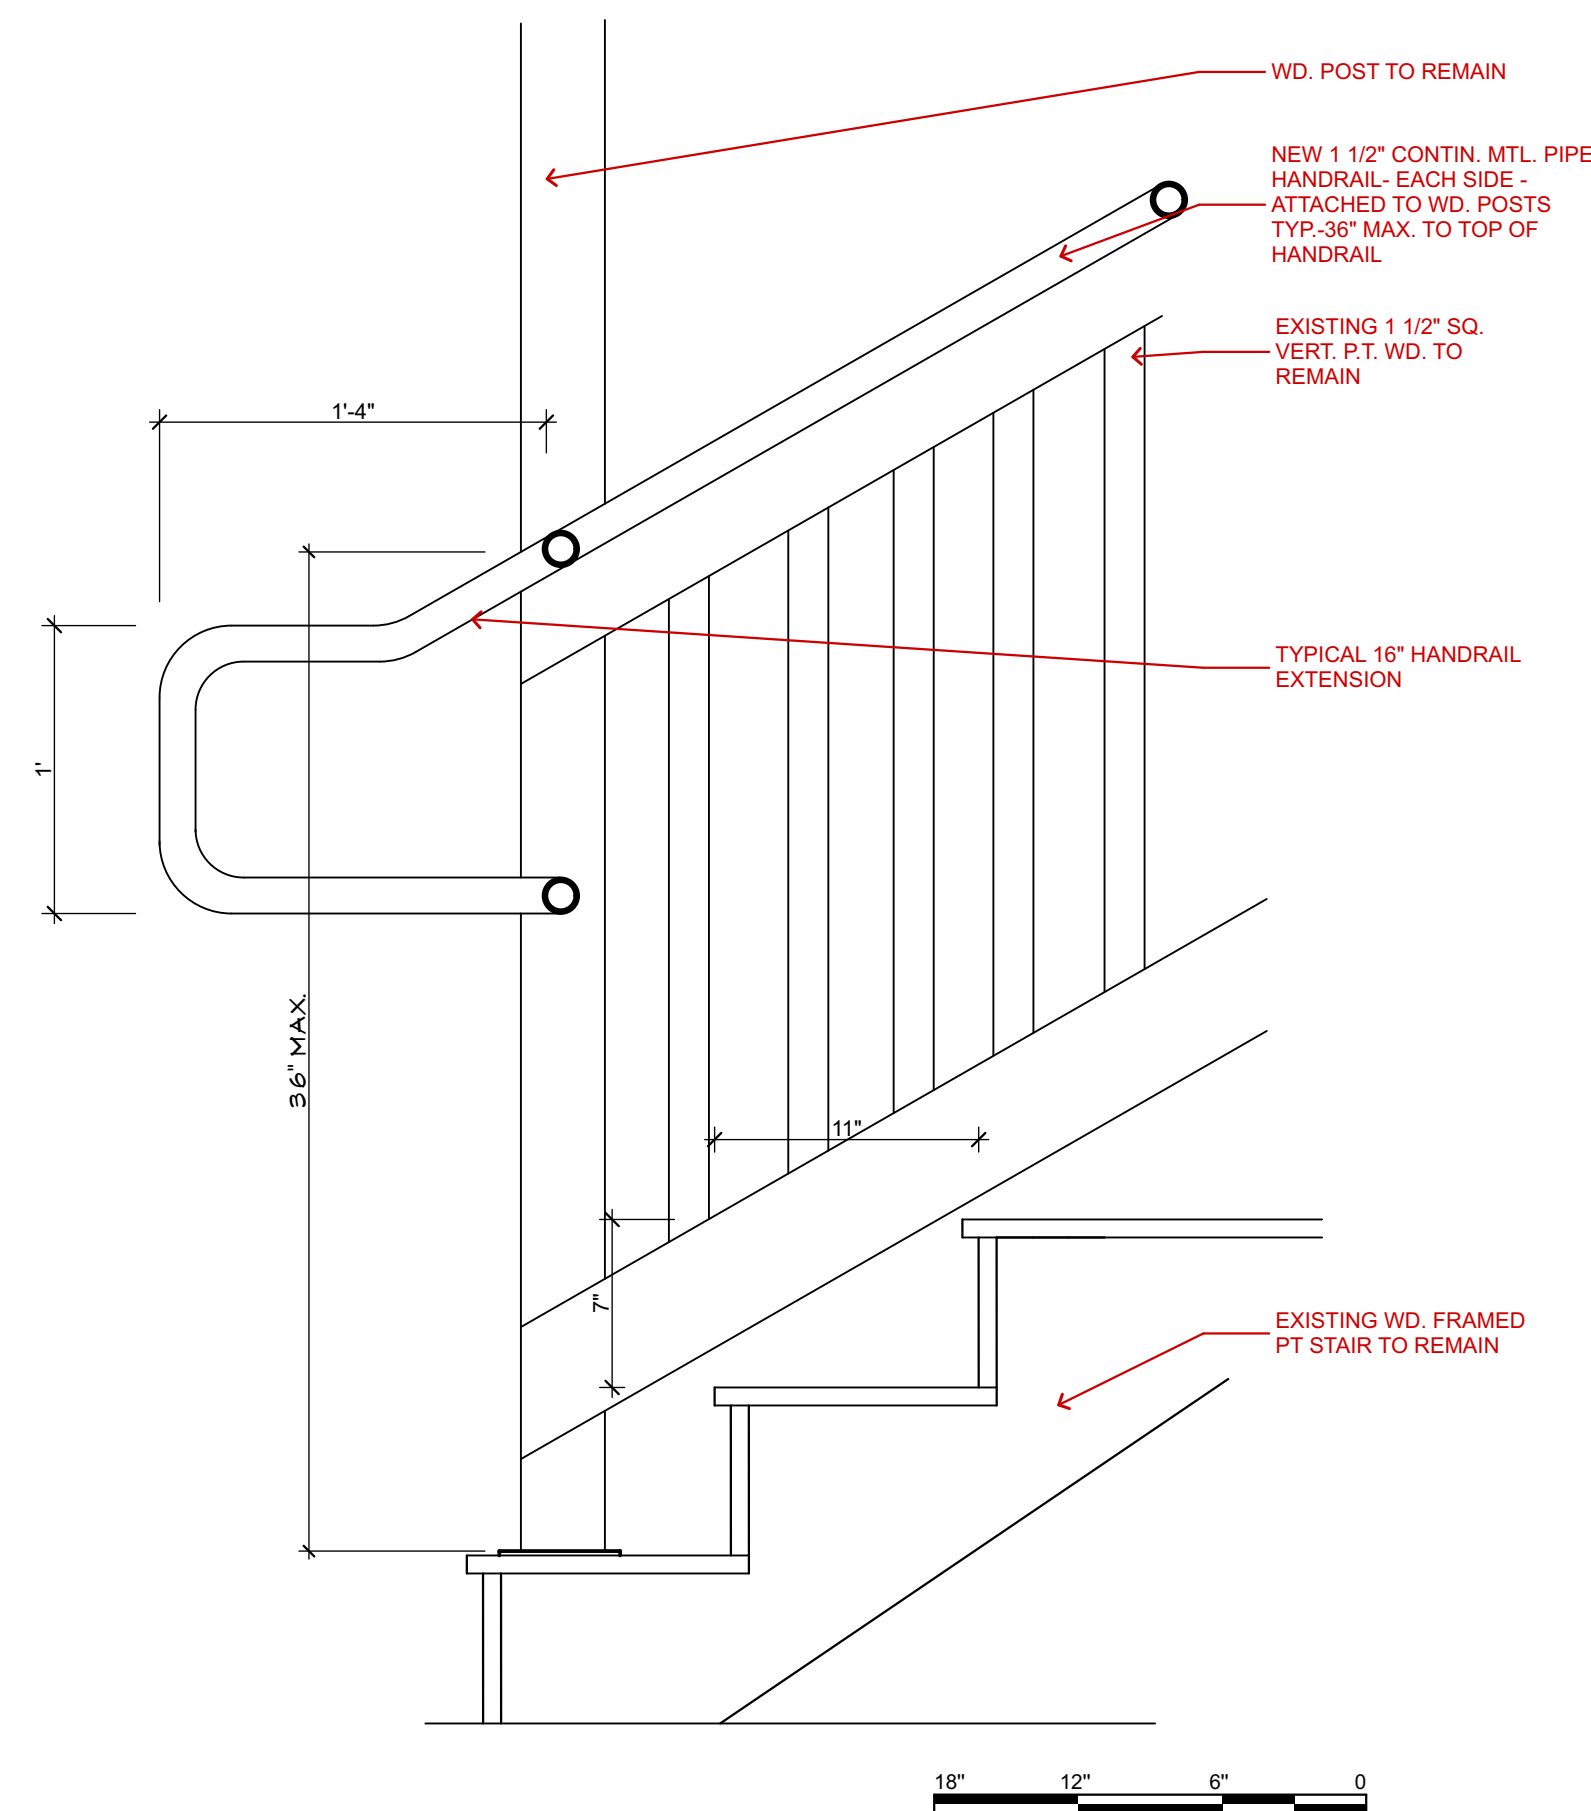


6 EXT. STAIR DETAIL
SCALE: 1 1/2" = 1'-0"

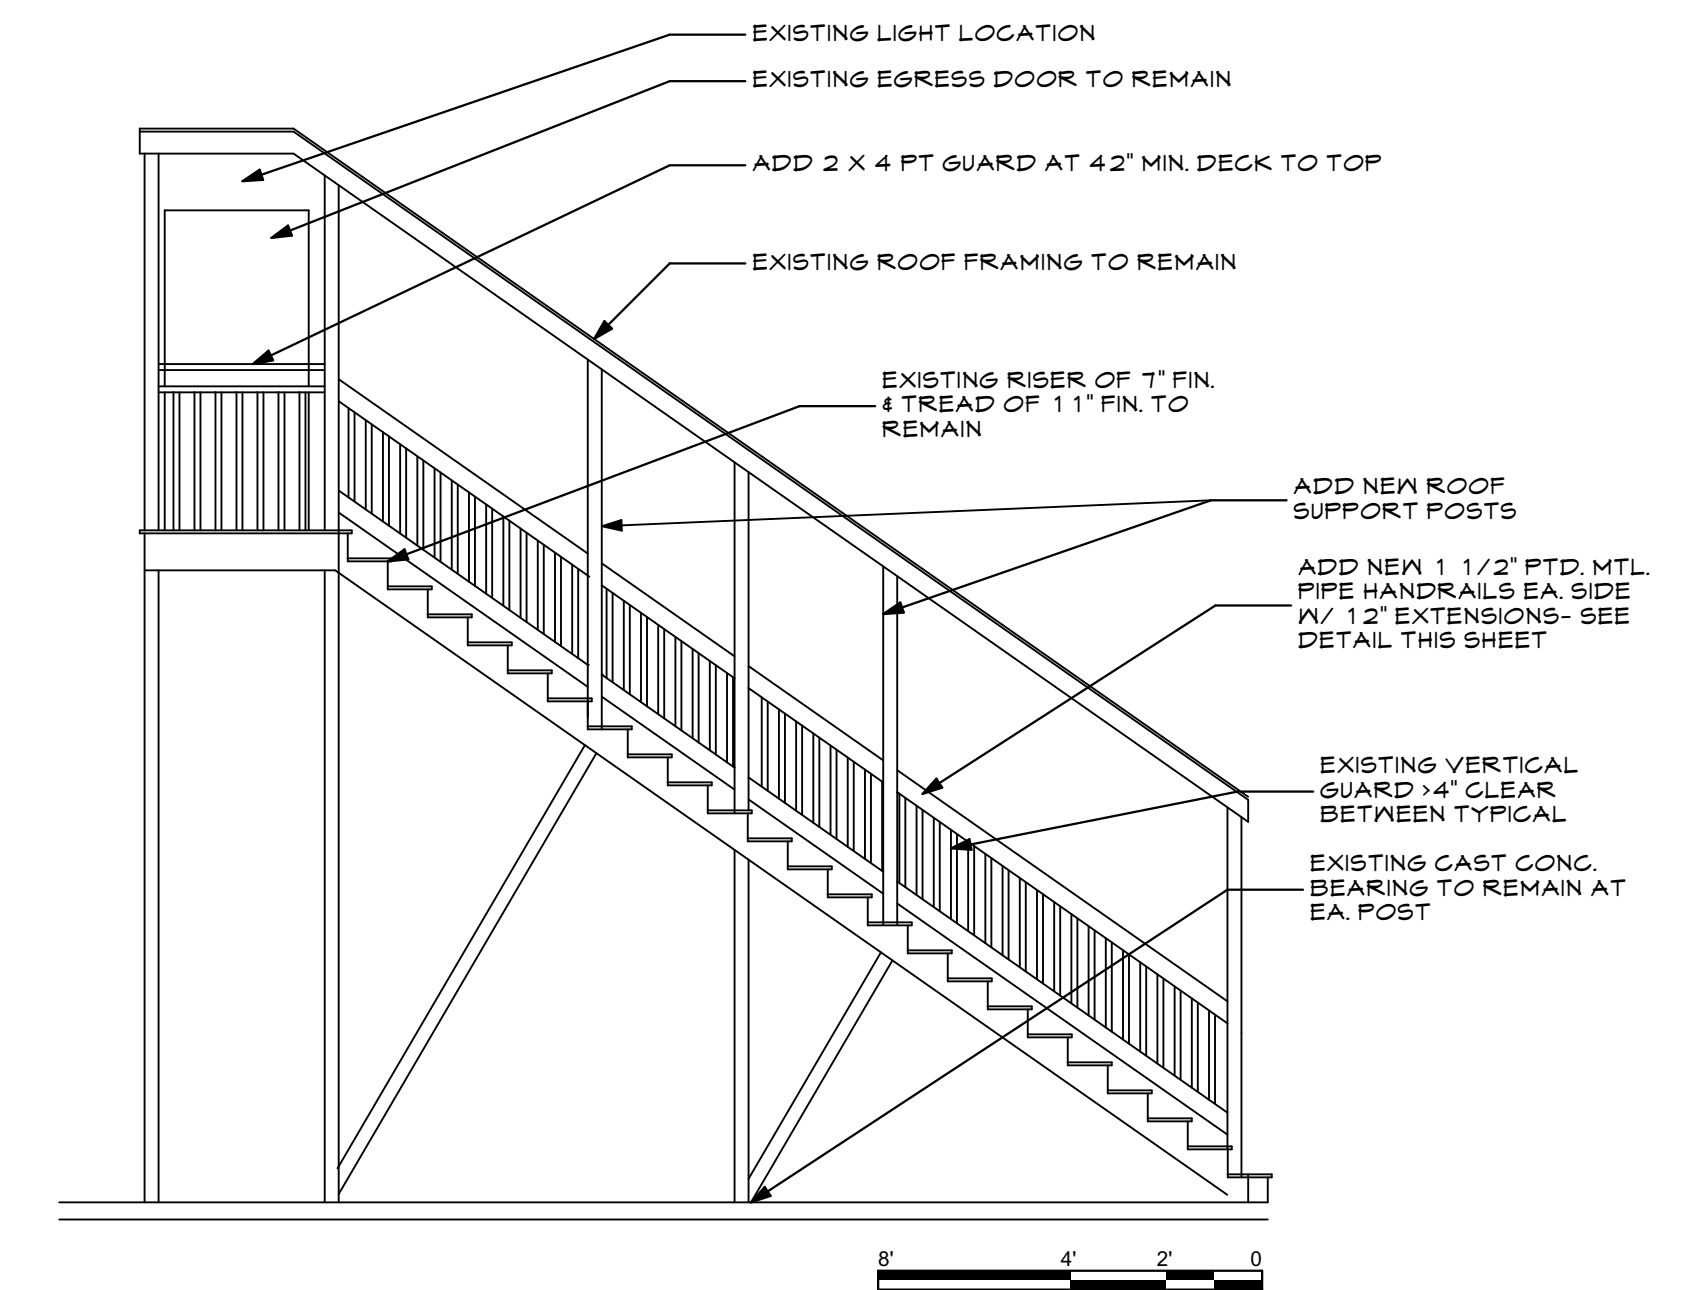

5 EXISTING FIRE STAIR DETAIL
SCALE: 1/4" = 1'-0"

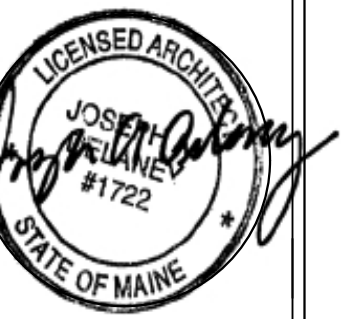

WHIPPLE
CALLENDER
ARCHITECTS

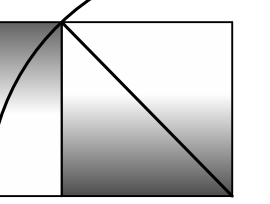

136 PLEASANT AVE.
PORTLAND, ME 04103
P 207.775.3696
F 207.775.3631
www.whipplecallender.com

DESCRIPTION	DATE	MARK
PERMIT SUBMITTAL	6.24.17	
DATE:	6/28/17 SFMO	
CHECKED BY:	JAD	
DRAWN BY:	CLBC	
JOB:	LIB 2017	
SHEET TITLE:	INT. ELEV.	