



Prep Table with Sink Elevation

SCALE - 1/2" = 1' - 0"

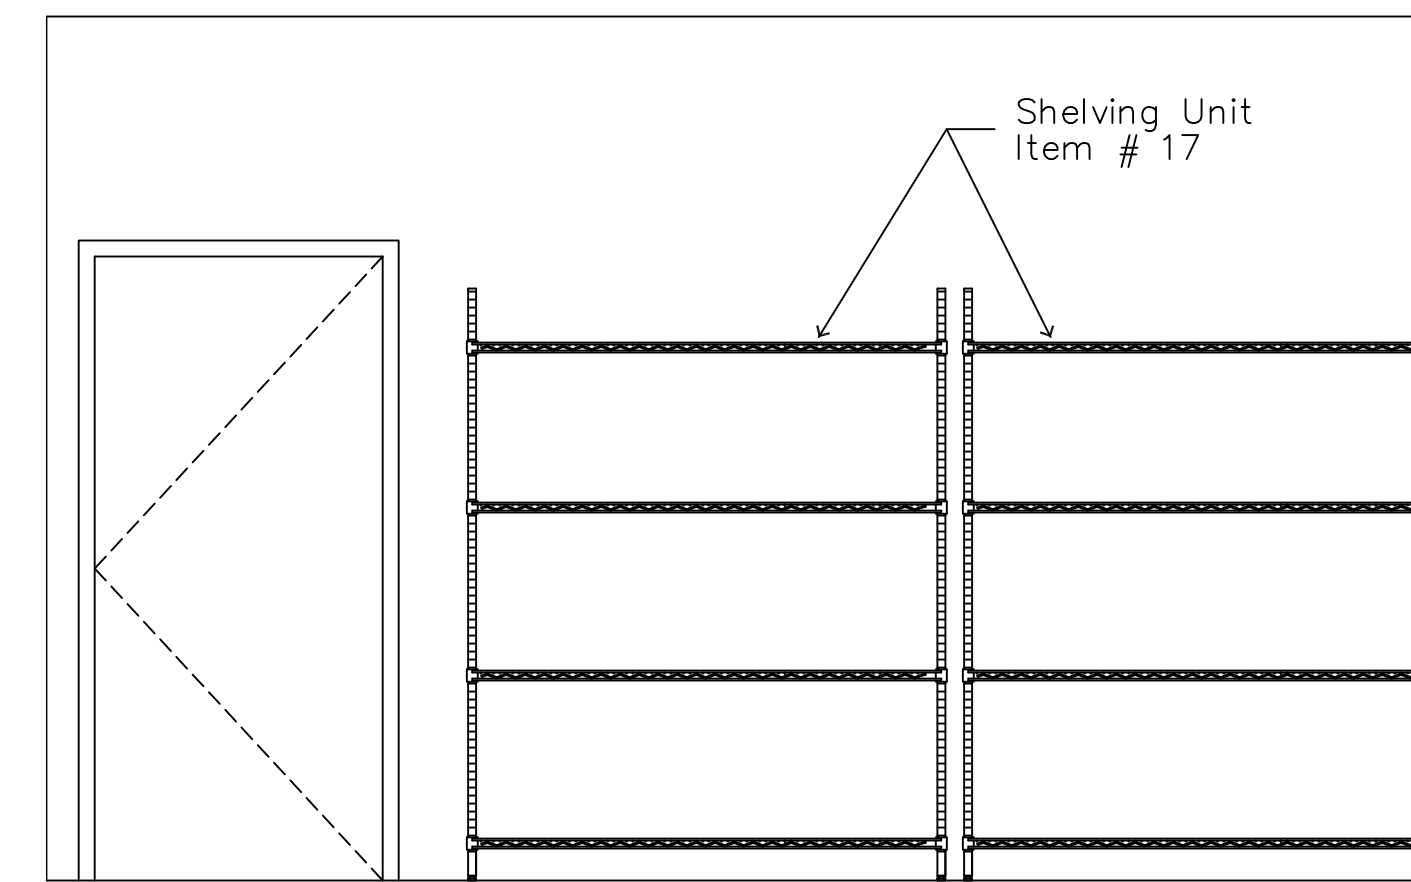


Storage Shelving Elevation

SCALE - 1/2" = 1' - 0"

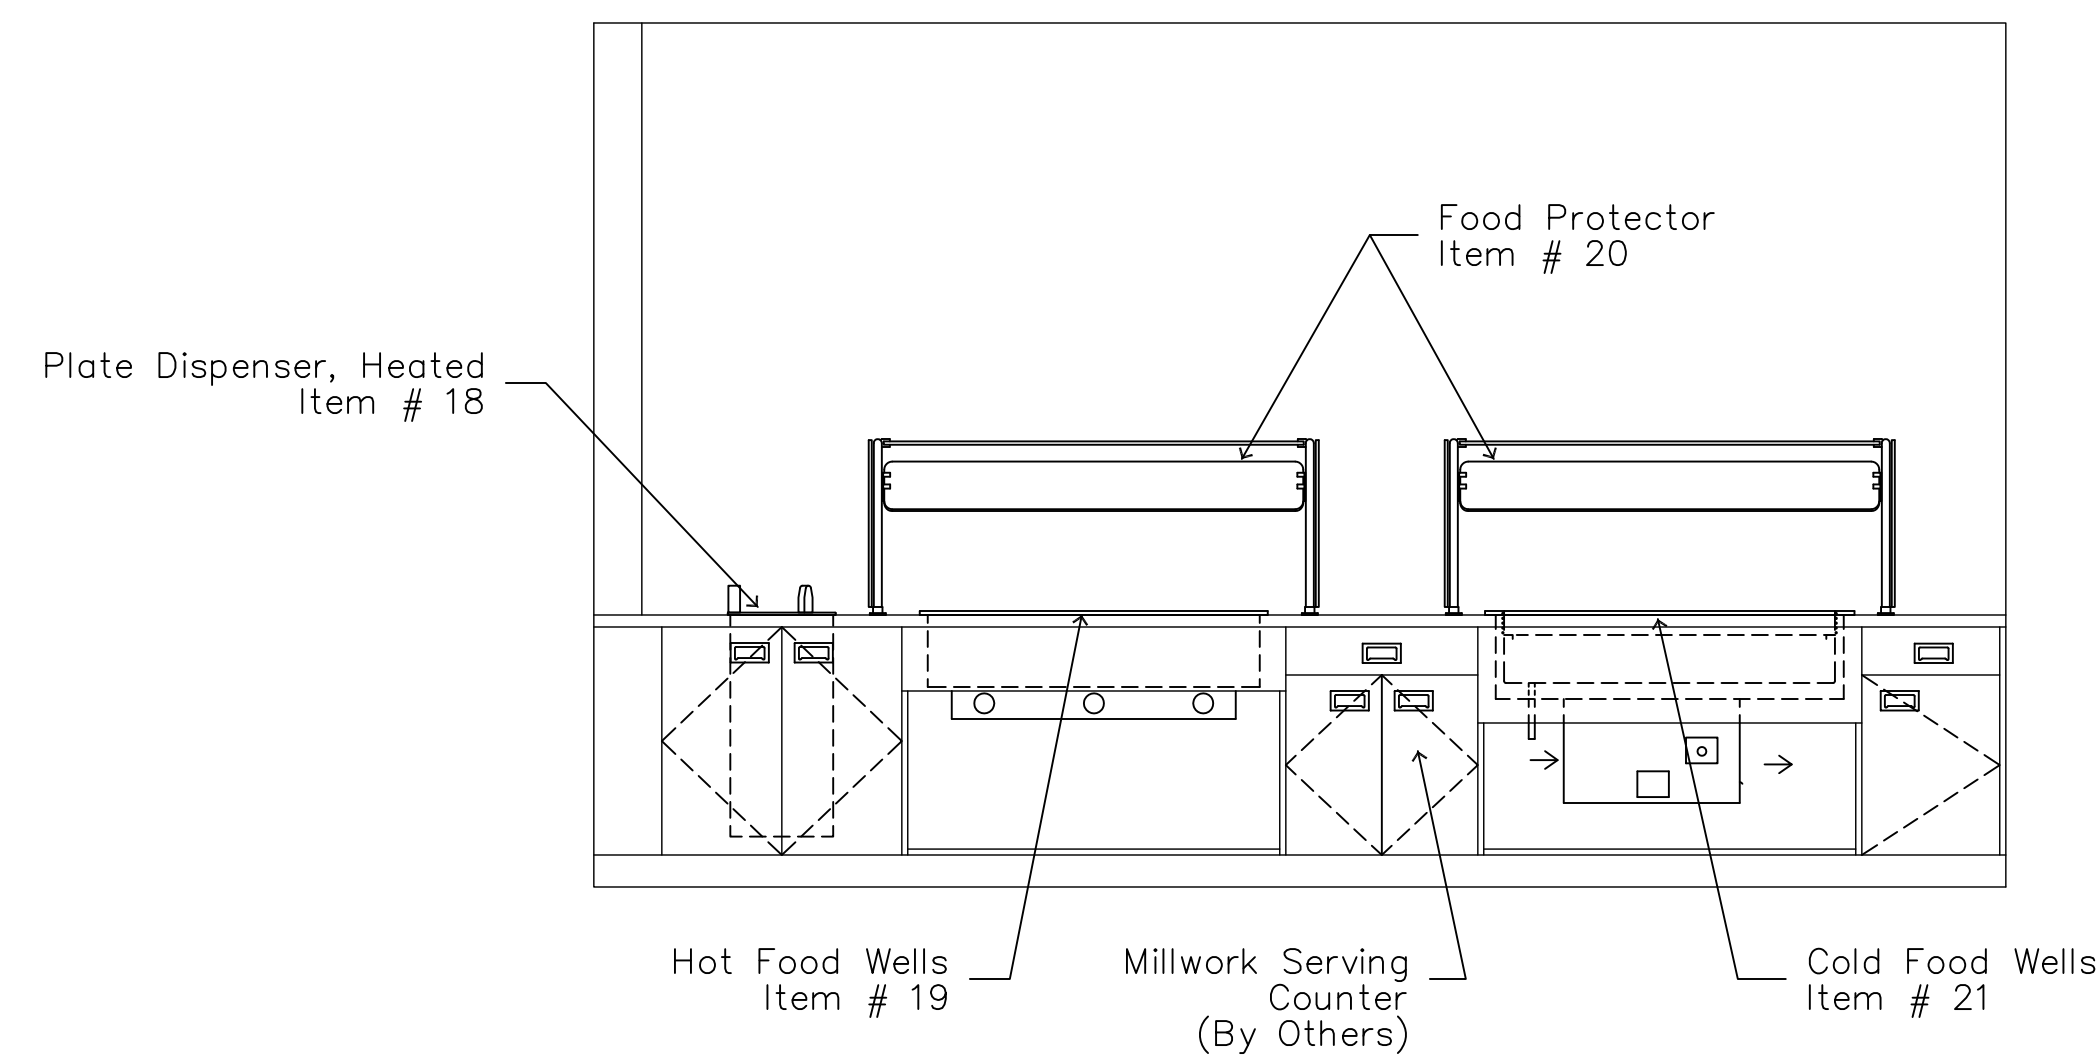

Serving Counter Elevation (Server's Side)

SCALE - 1/2" = 1' - 0"

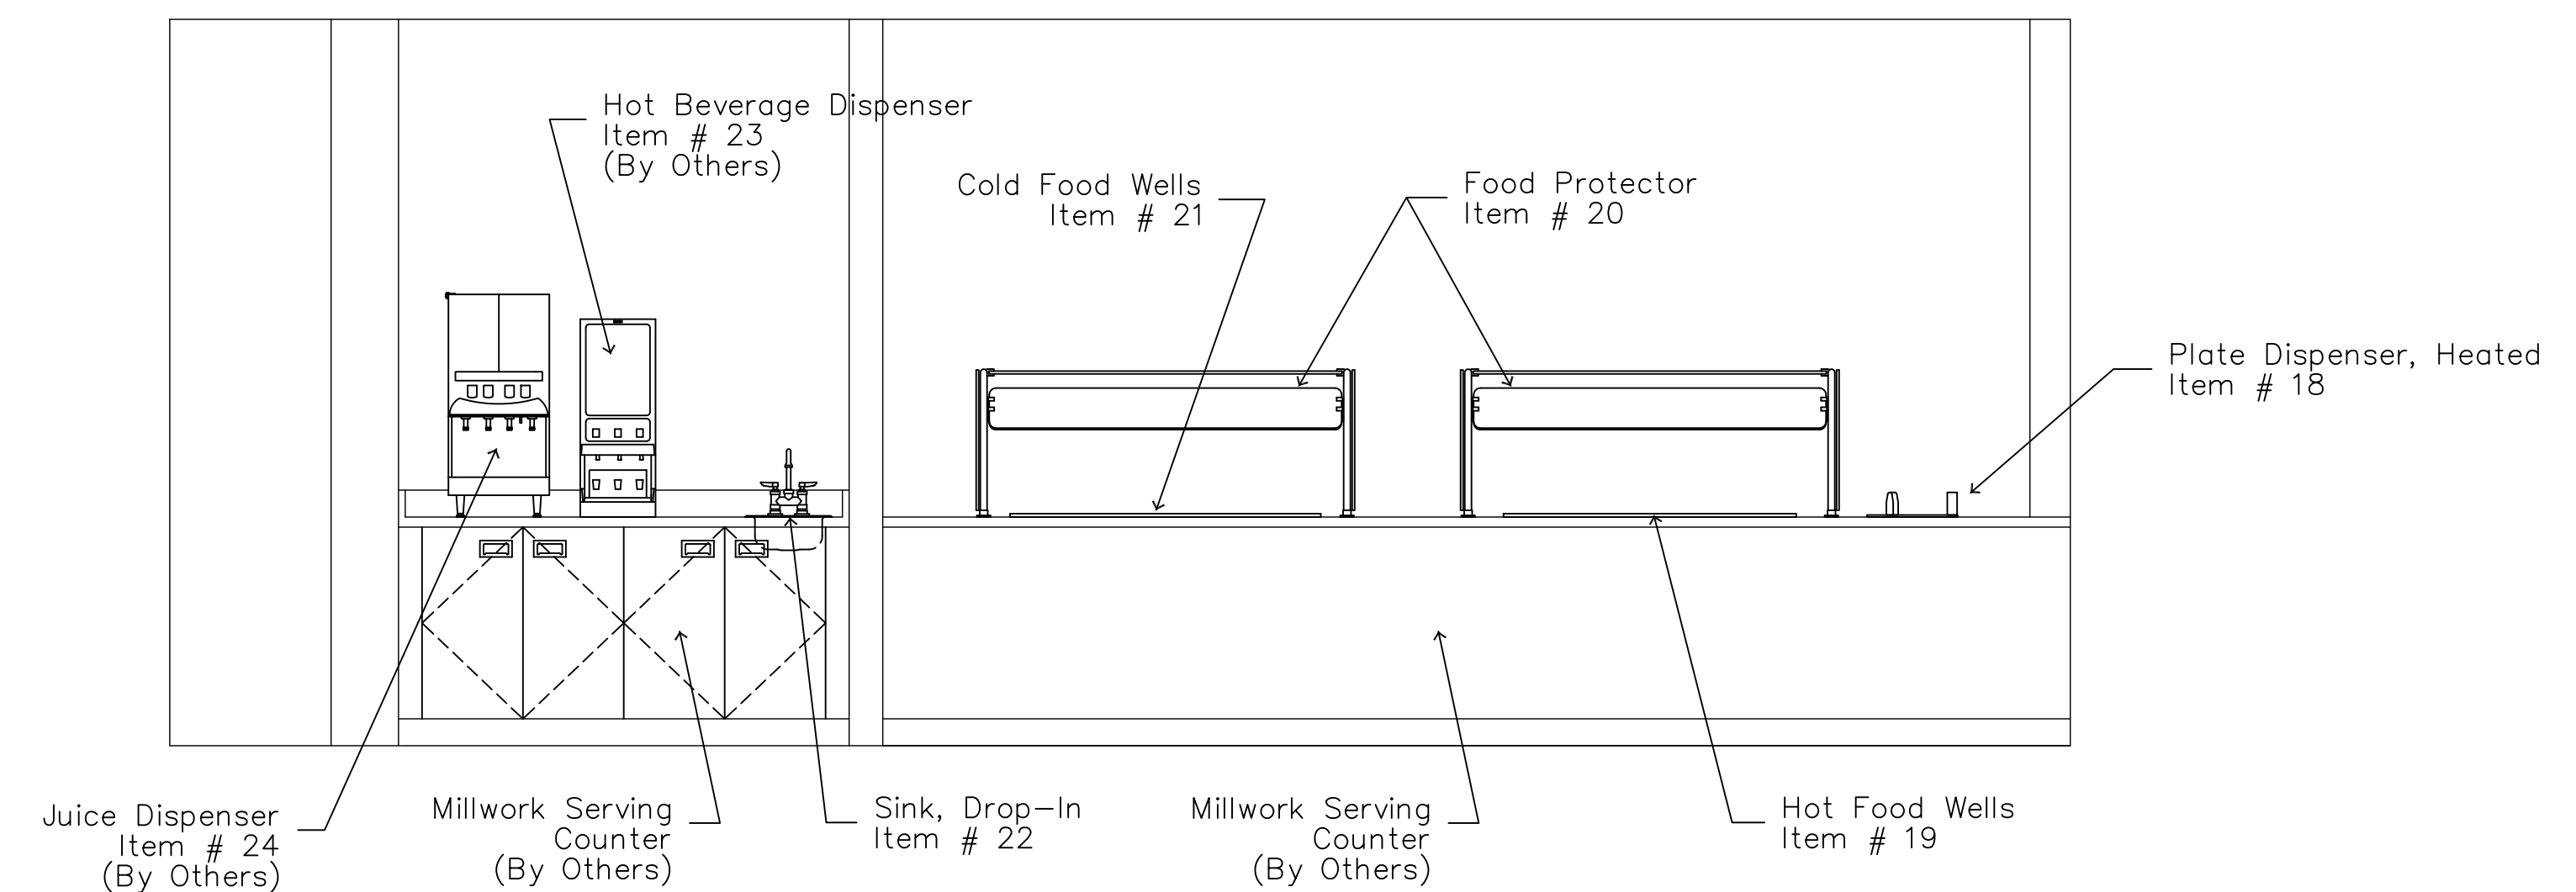

Serving Counter Elevation (Resident's Side)

SCALE - 1/2" = 1' - 0"

Foodservice Consultant:
TJM Consulting, Inc.
 273 Main Street, Suite 5
 Yarmouth, Maine 04096
 (207) 847-3337 tjmconsulting@maine.tj.com

Architect:
Whipple Callender Architects
 136 Pleasant Avenue
 Portland, Maine 04103

Project:
Liberty Bay Kitchen
 343 Forest Avenue
 Portland, Maine 04101

Drawing: **Foodservice Equipment
 Details and Elevations**

Scale: 1/2"=1'-0"
 Date: June 30, 2017

SHEET:
FS-6