

RENOVATIONS FOR LIBERTY BAY RECOVERY CENTER


343 FOREST AVENUE

PORTLAND, MAINE

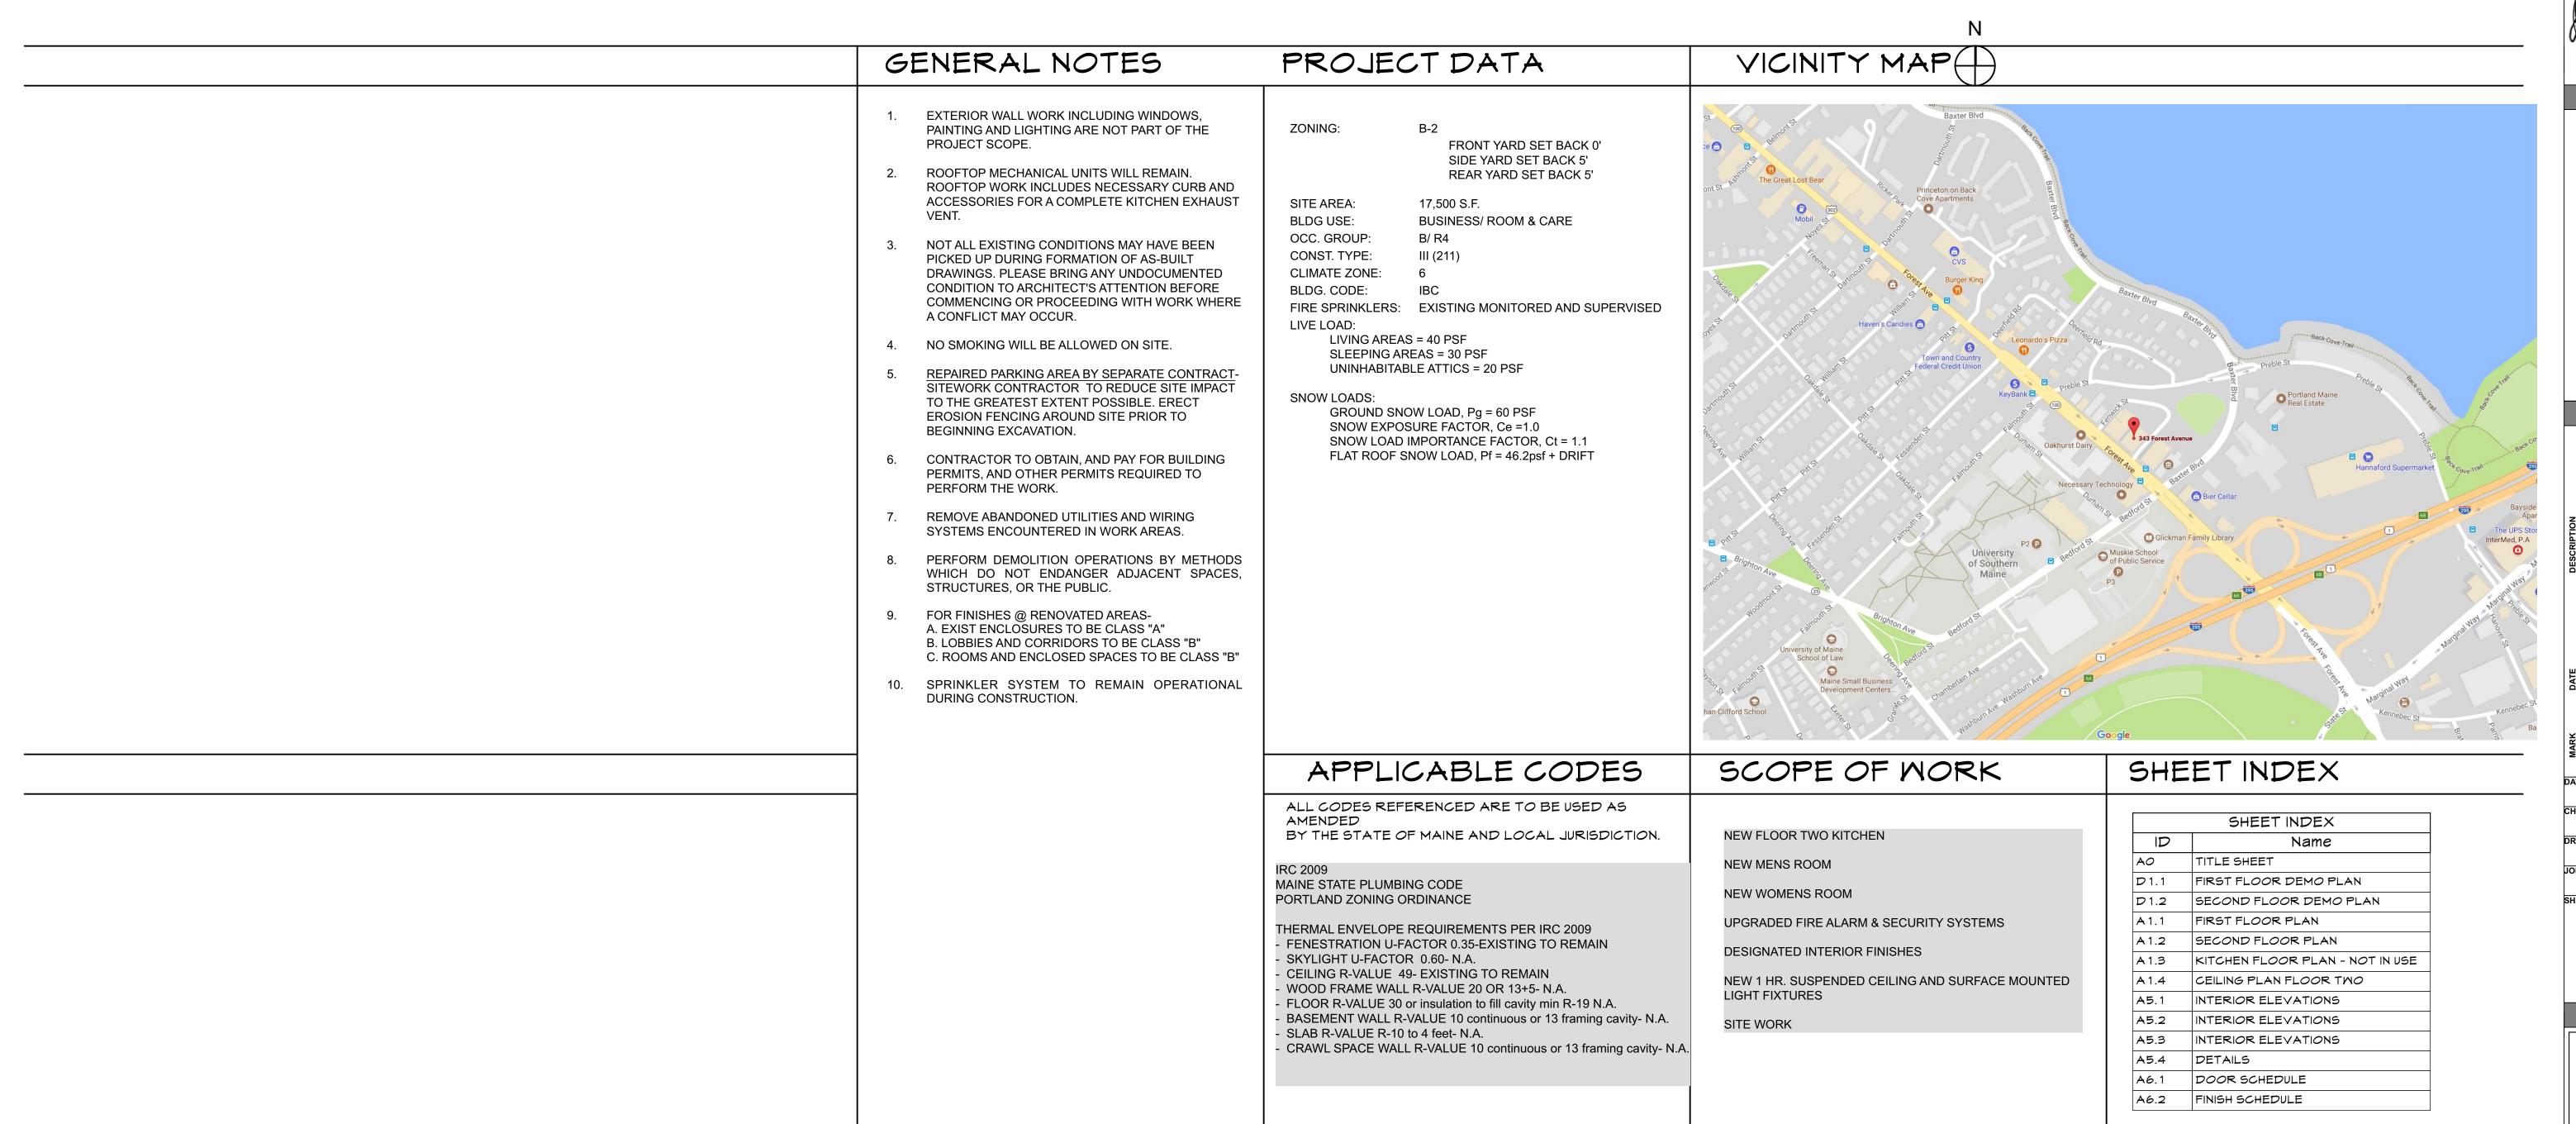


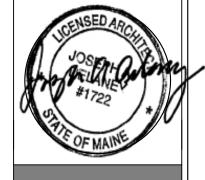

WHIPPLE CALLENDER **ARCHITECTS**

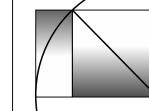

PORTLAND, ME 04103 P 207.775.2696 F 207.775.3631 www.whipplecallender.com

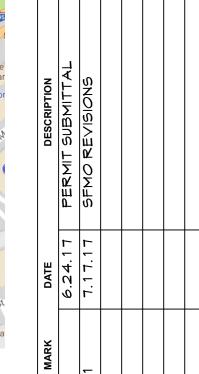

7/17/17 SFMO APPLICATION SET CHECKED BY: JAD

CLBC

LIB 2017 SHEET TITLE:

A0

PERMIT SUBMITTAL 6.24.17

THIS DRAWING IS AN INSTRUMENT OF SERVICE AND SHALL REMAIN THE PROPERTY OF WHIPPLE CALLENDER ARCHITECTS. IT SHALL NOT BE USED FOR ANY OTHER PURPOSE THAT FOR WHICH IT IS SPECIFICALLY FURNISHED

A0 TITLE SHEET: Plotted on 7/17/17 at 2:19 PM by Joe Delaney. File Path: /Volumes/WCA Expansion Drive/ WCA Projects/2017 Projects/LIB Liberty Bay/LIB ArchiCAD Models/LIB Model v20.pln