



1 INT. ELEV. NEW MENS BATH
SCALE: 1/2" = 1'-0"

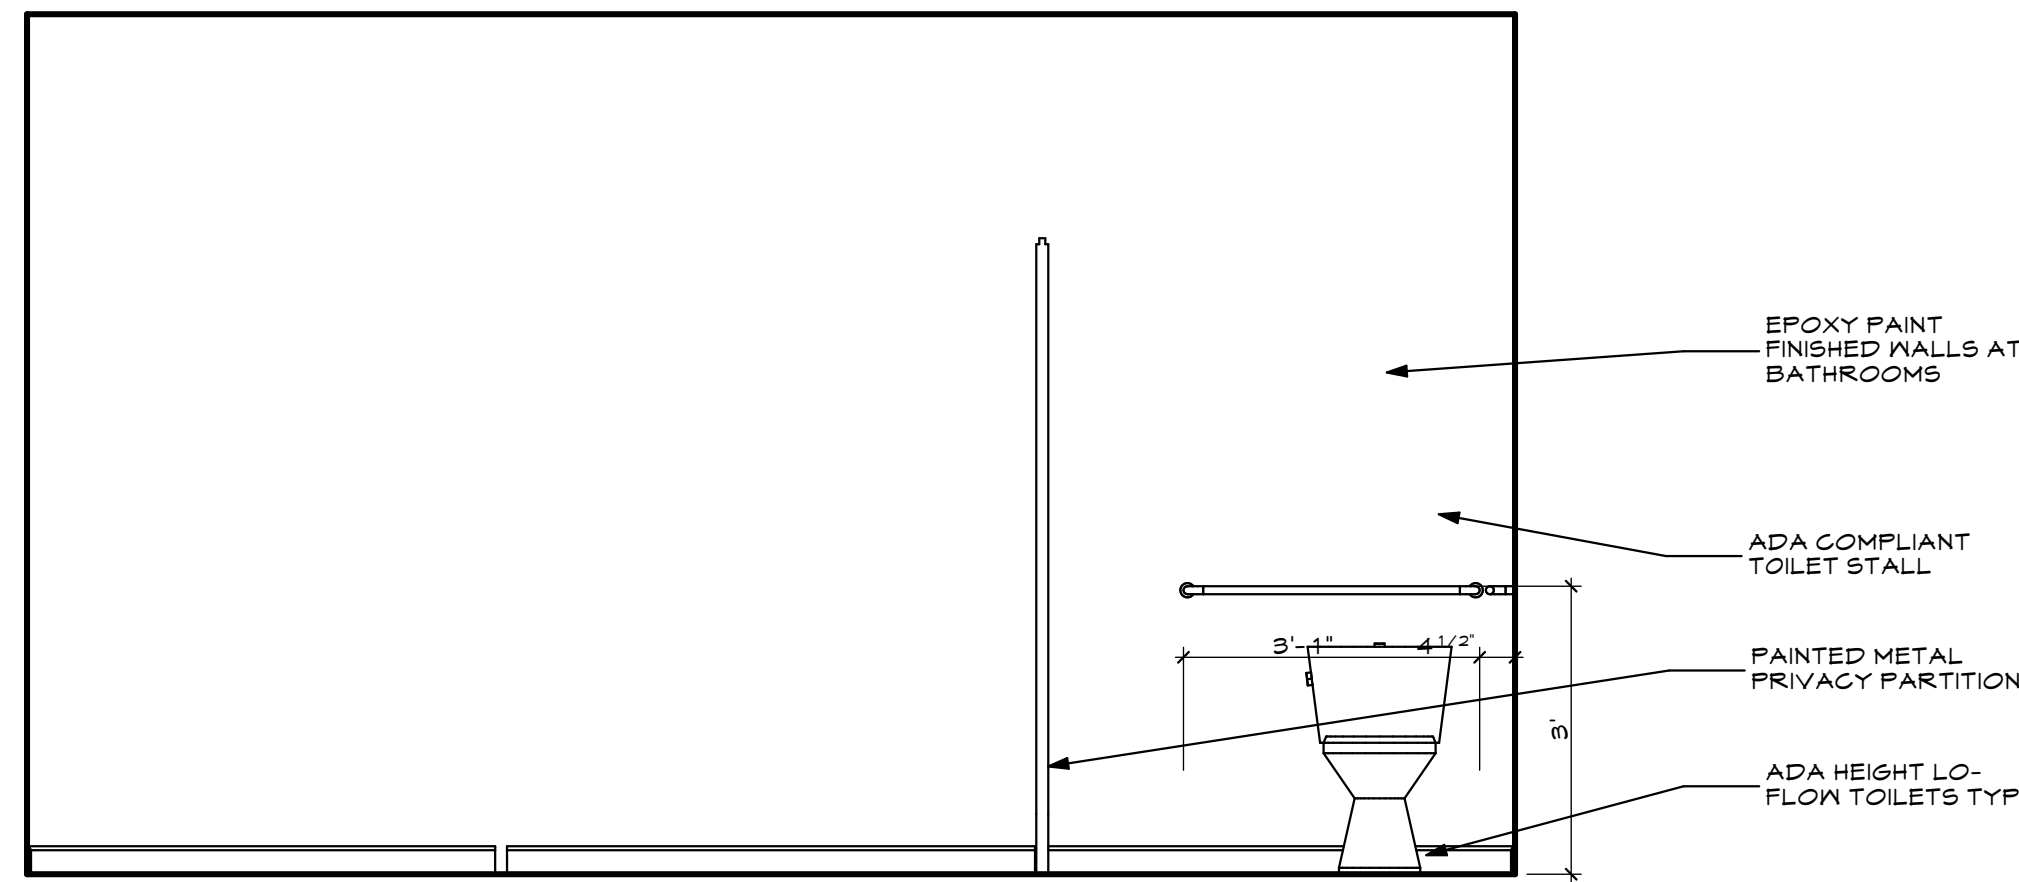



3 INT. ELEV. NEW MENS BATH
SCALE: 1/2" = 1'-0"




2 INT. ELEV. NEW MENS BATH
SCALE: 1/2" = 1'-0"

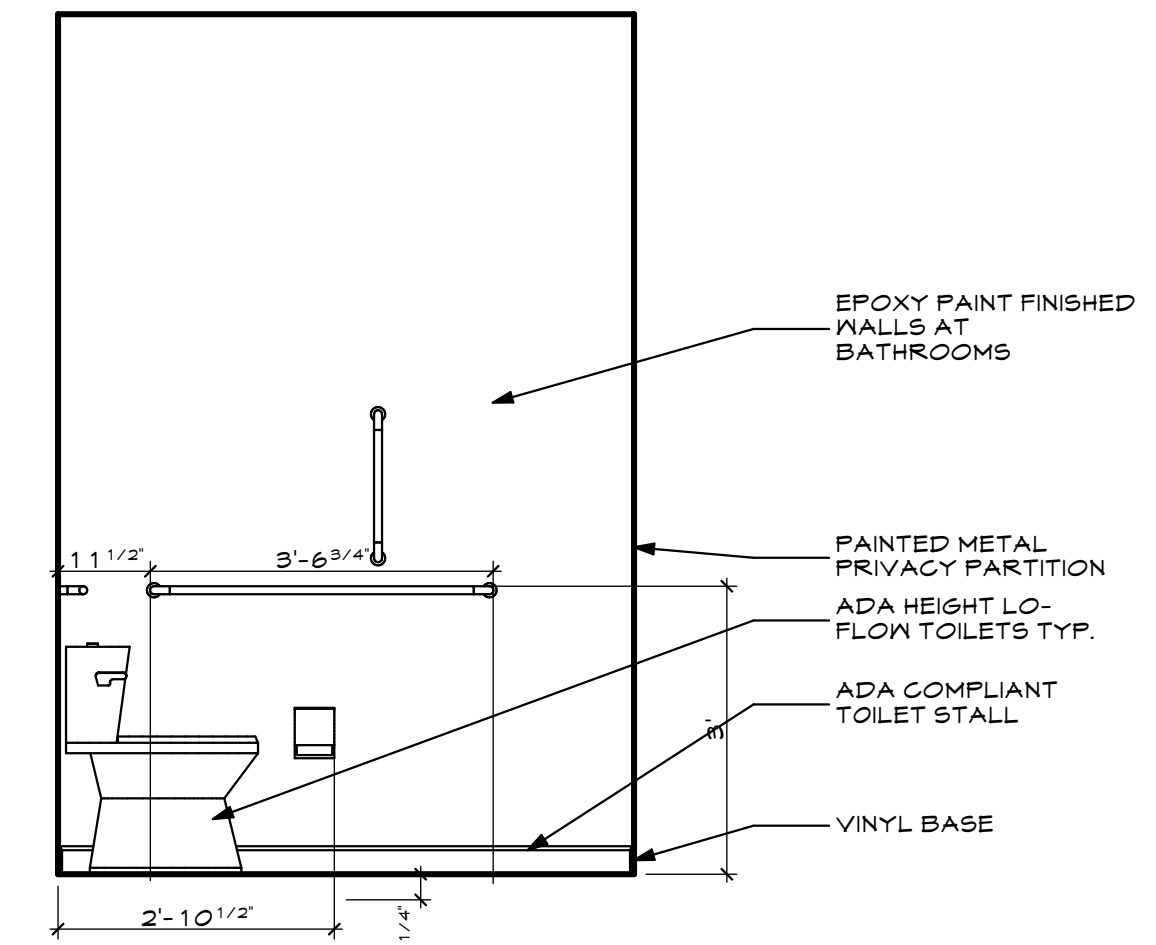


4 INT. ELEV. NEW MENS BATH
SCALE: 1/2" = 1'-0"

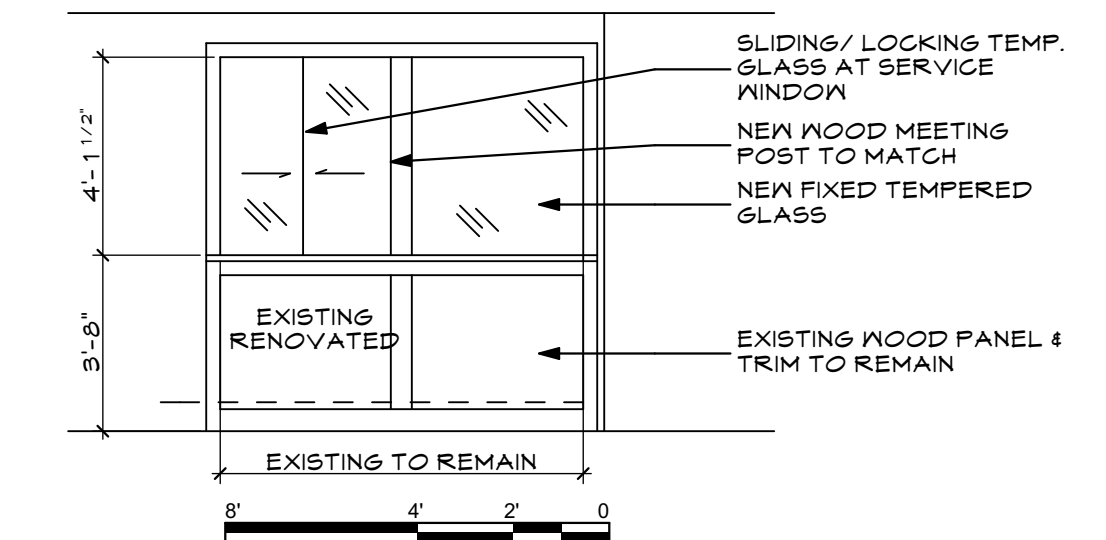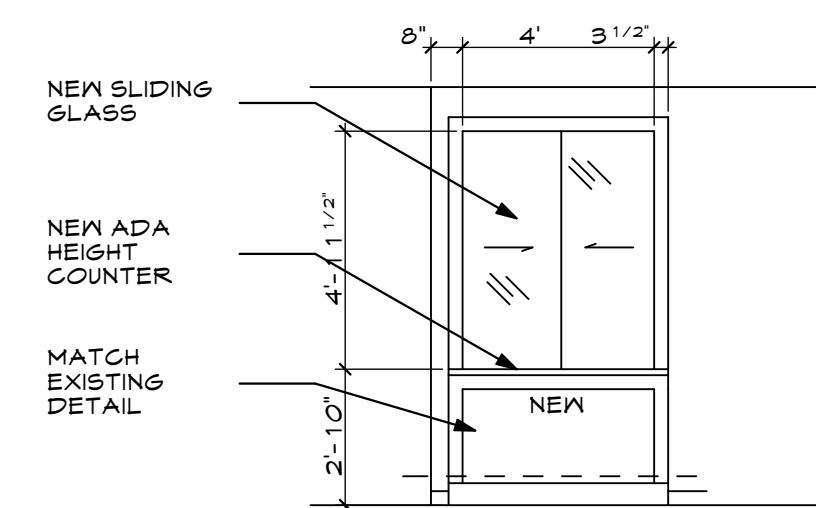


7 FLOOR TWO FRONT DESK
SCALE: 1/4" = 1'-0"

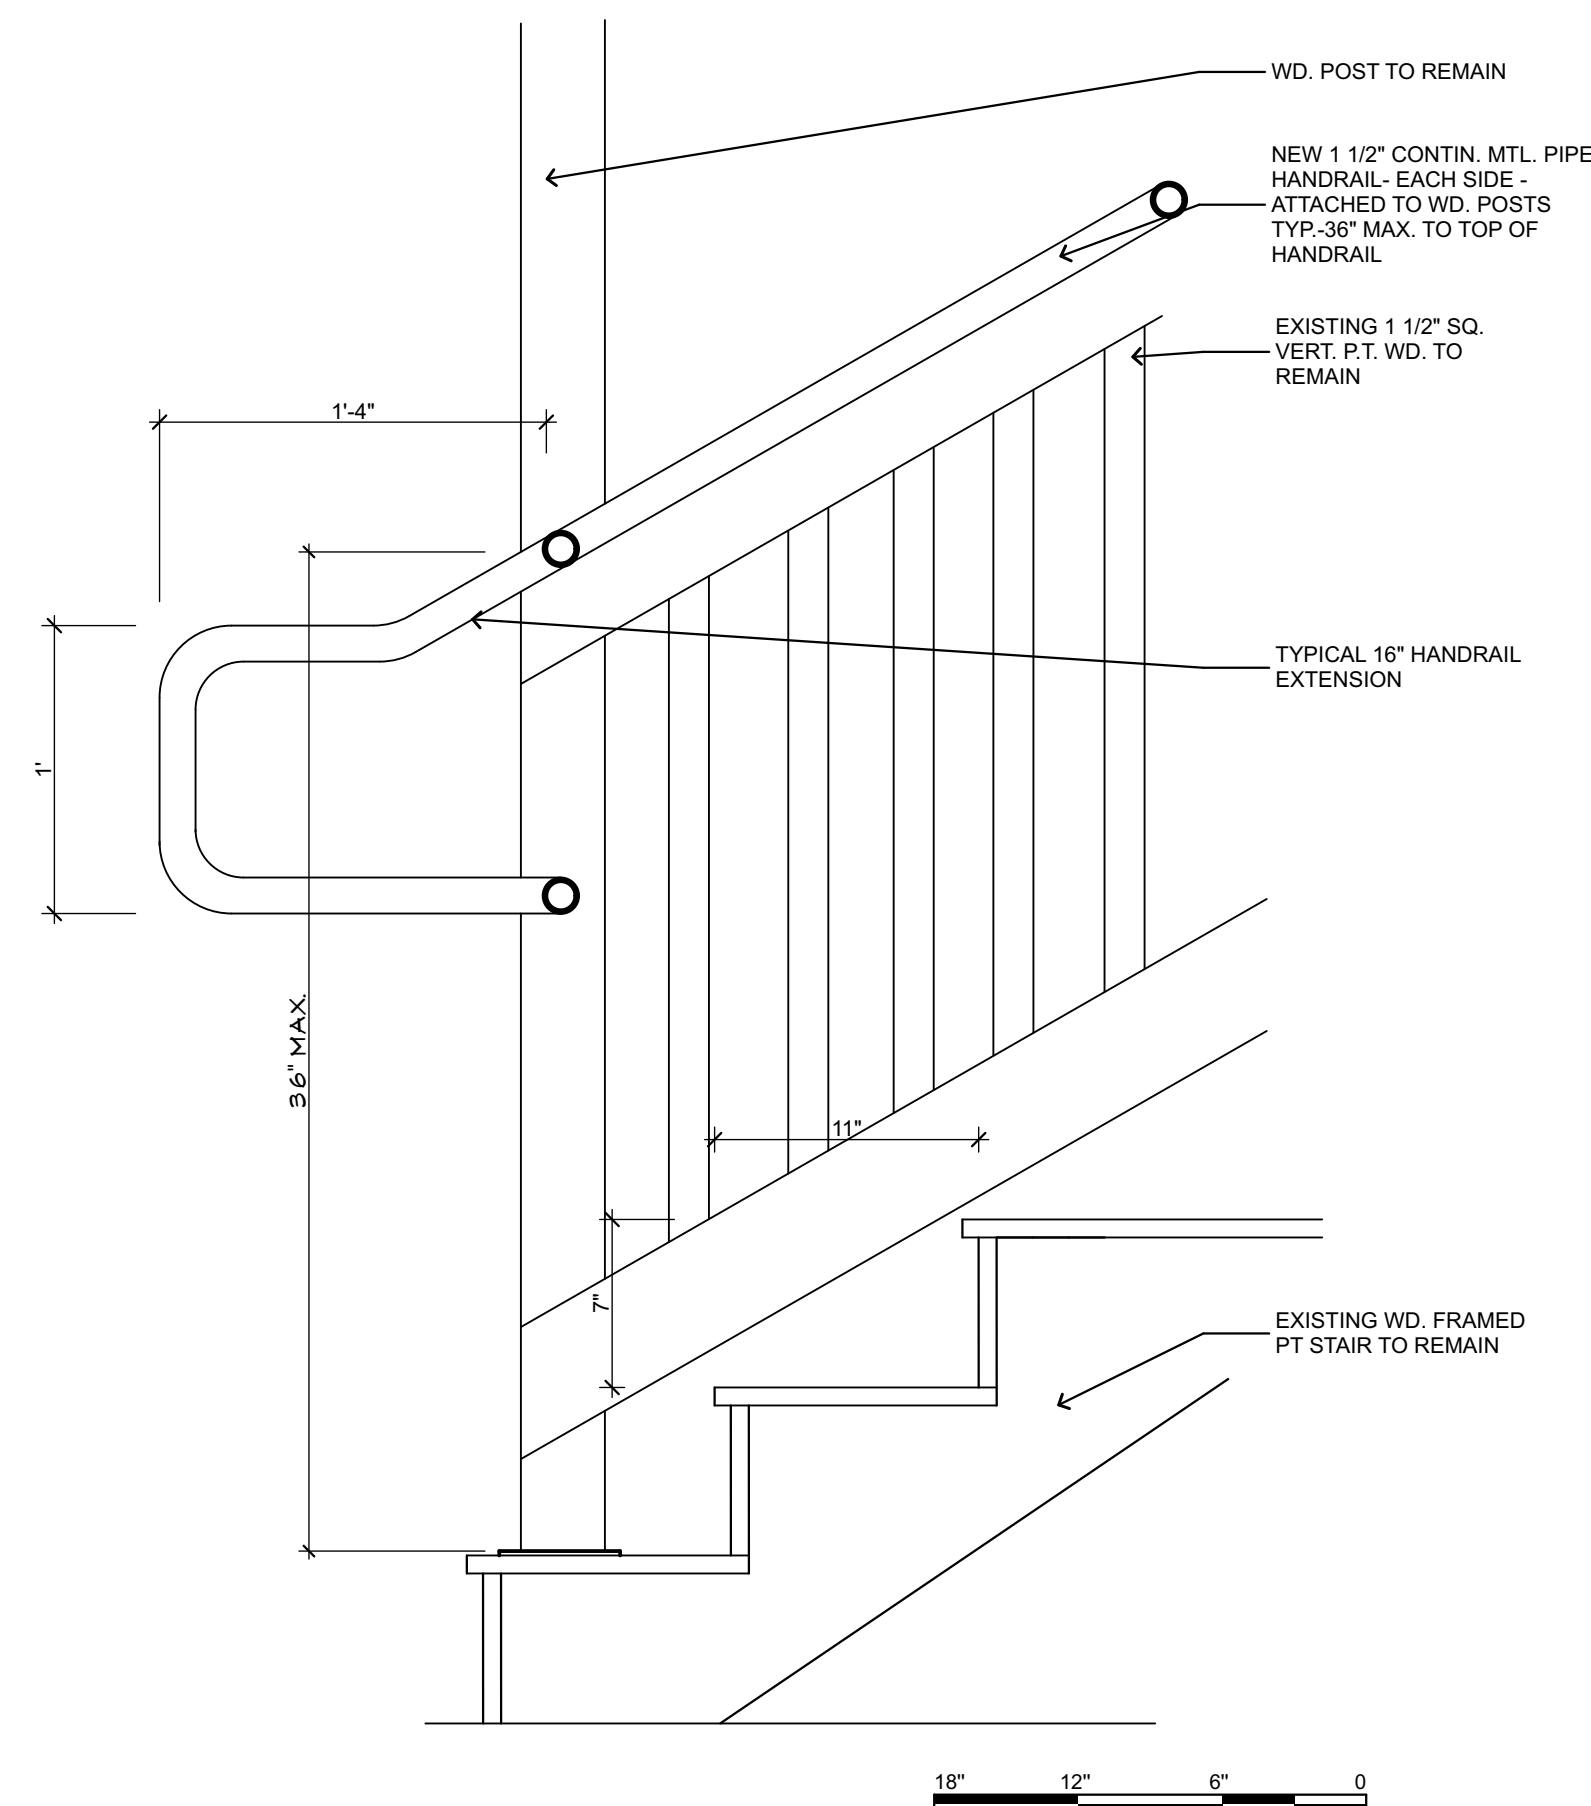


6 EXT. STAIR DETAIL
SCALE: 1 1/2" = 1'-0"

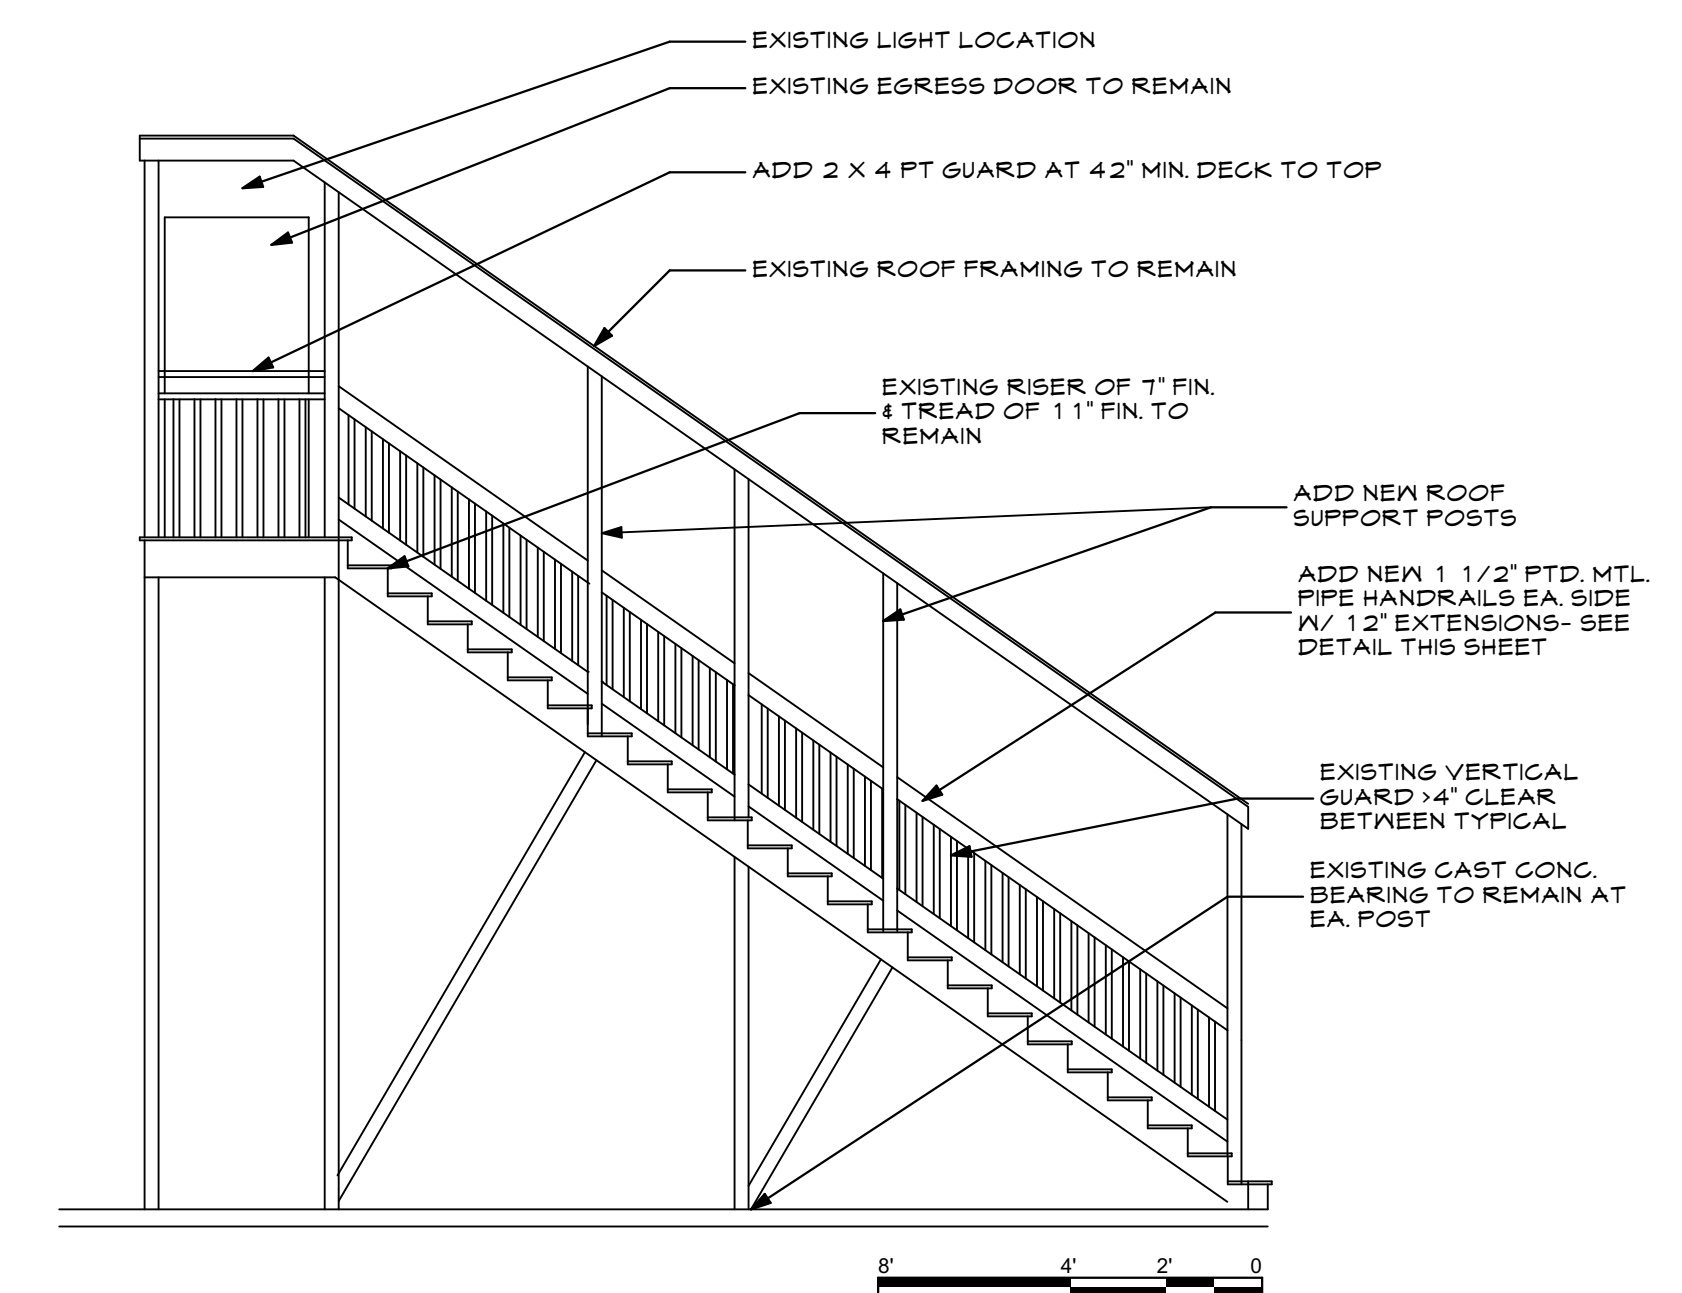

5 EXISTING FIRE STAIR DETAIL
SCALE: 1/4" = 1'-0"

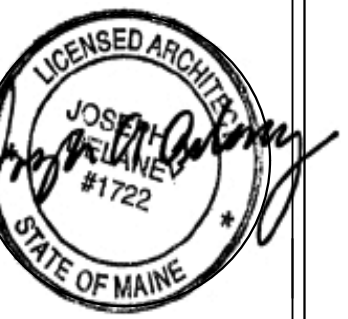

WHIPPLE
CALLENDER
ARCHITECTS

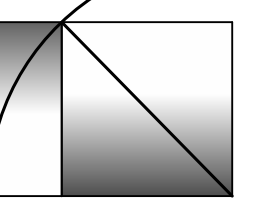

136 PLEASANT AVE.
PORTLAND, ME 04103
P 207.775.2696
F 207.775.3631
www.whipplecallender.com

MARK	DATE	DESCRIPTION
1	6.24.17 7.17.17	PERMIT SUBMITTAL SFMO REVISIONS

DATE: 7/17/17 SFMO APPLICATION SET
CHECKED BY: JAD
DRAWN BY: CLBC
JOB: LIB 2017
SHEET TITLE: INT. ELEV.