

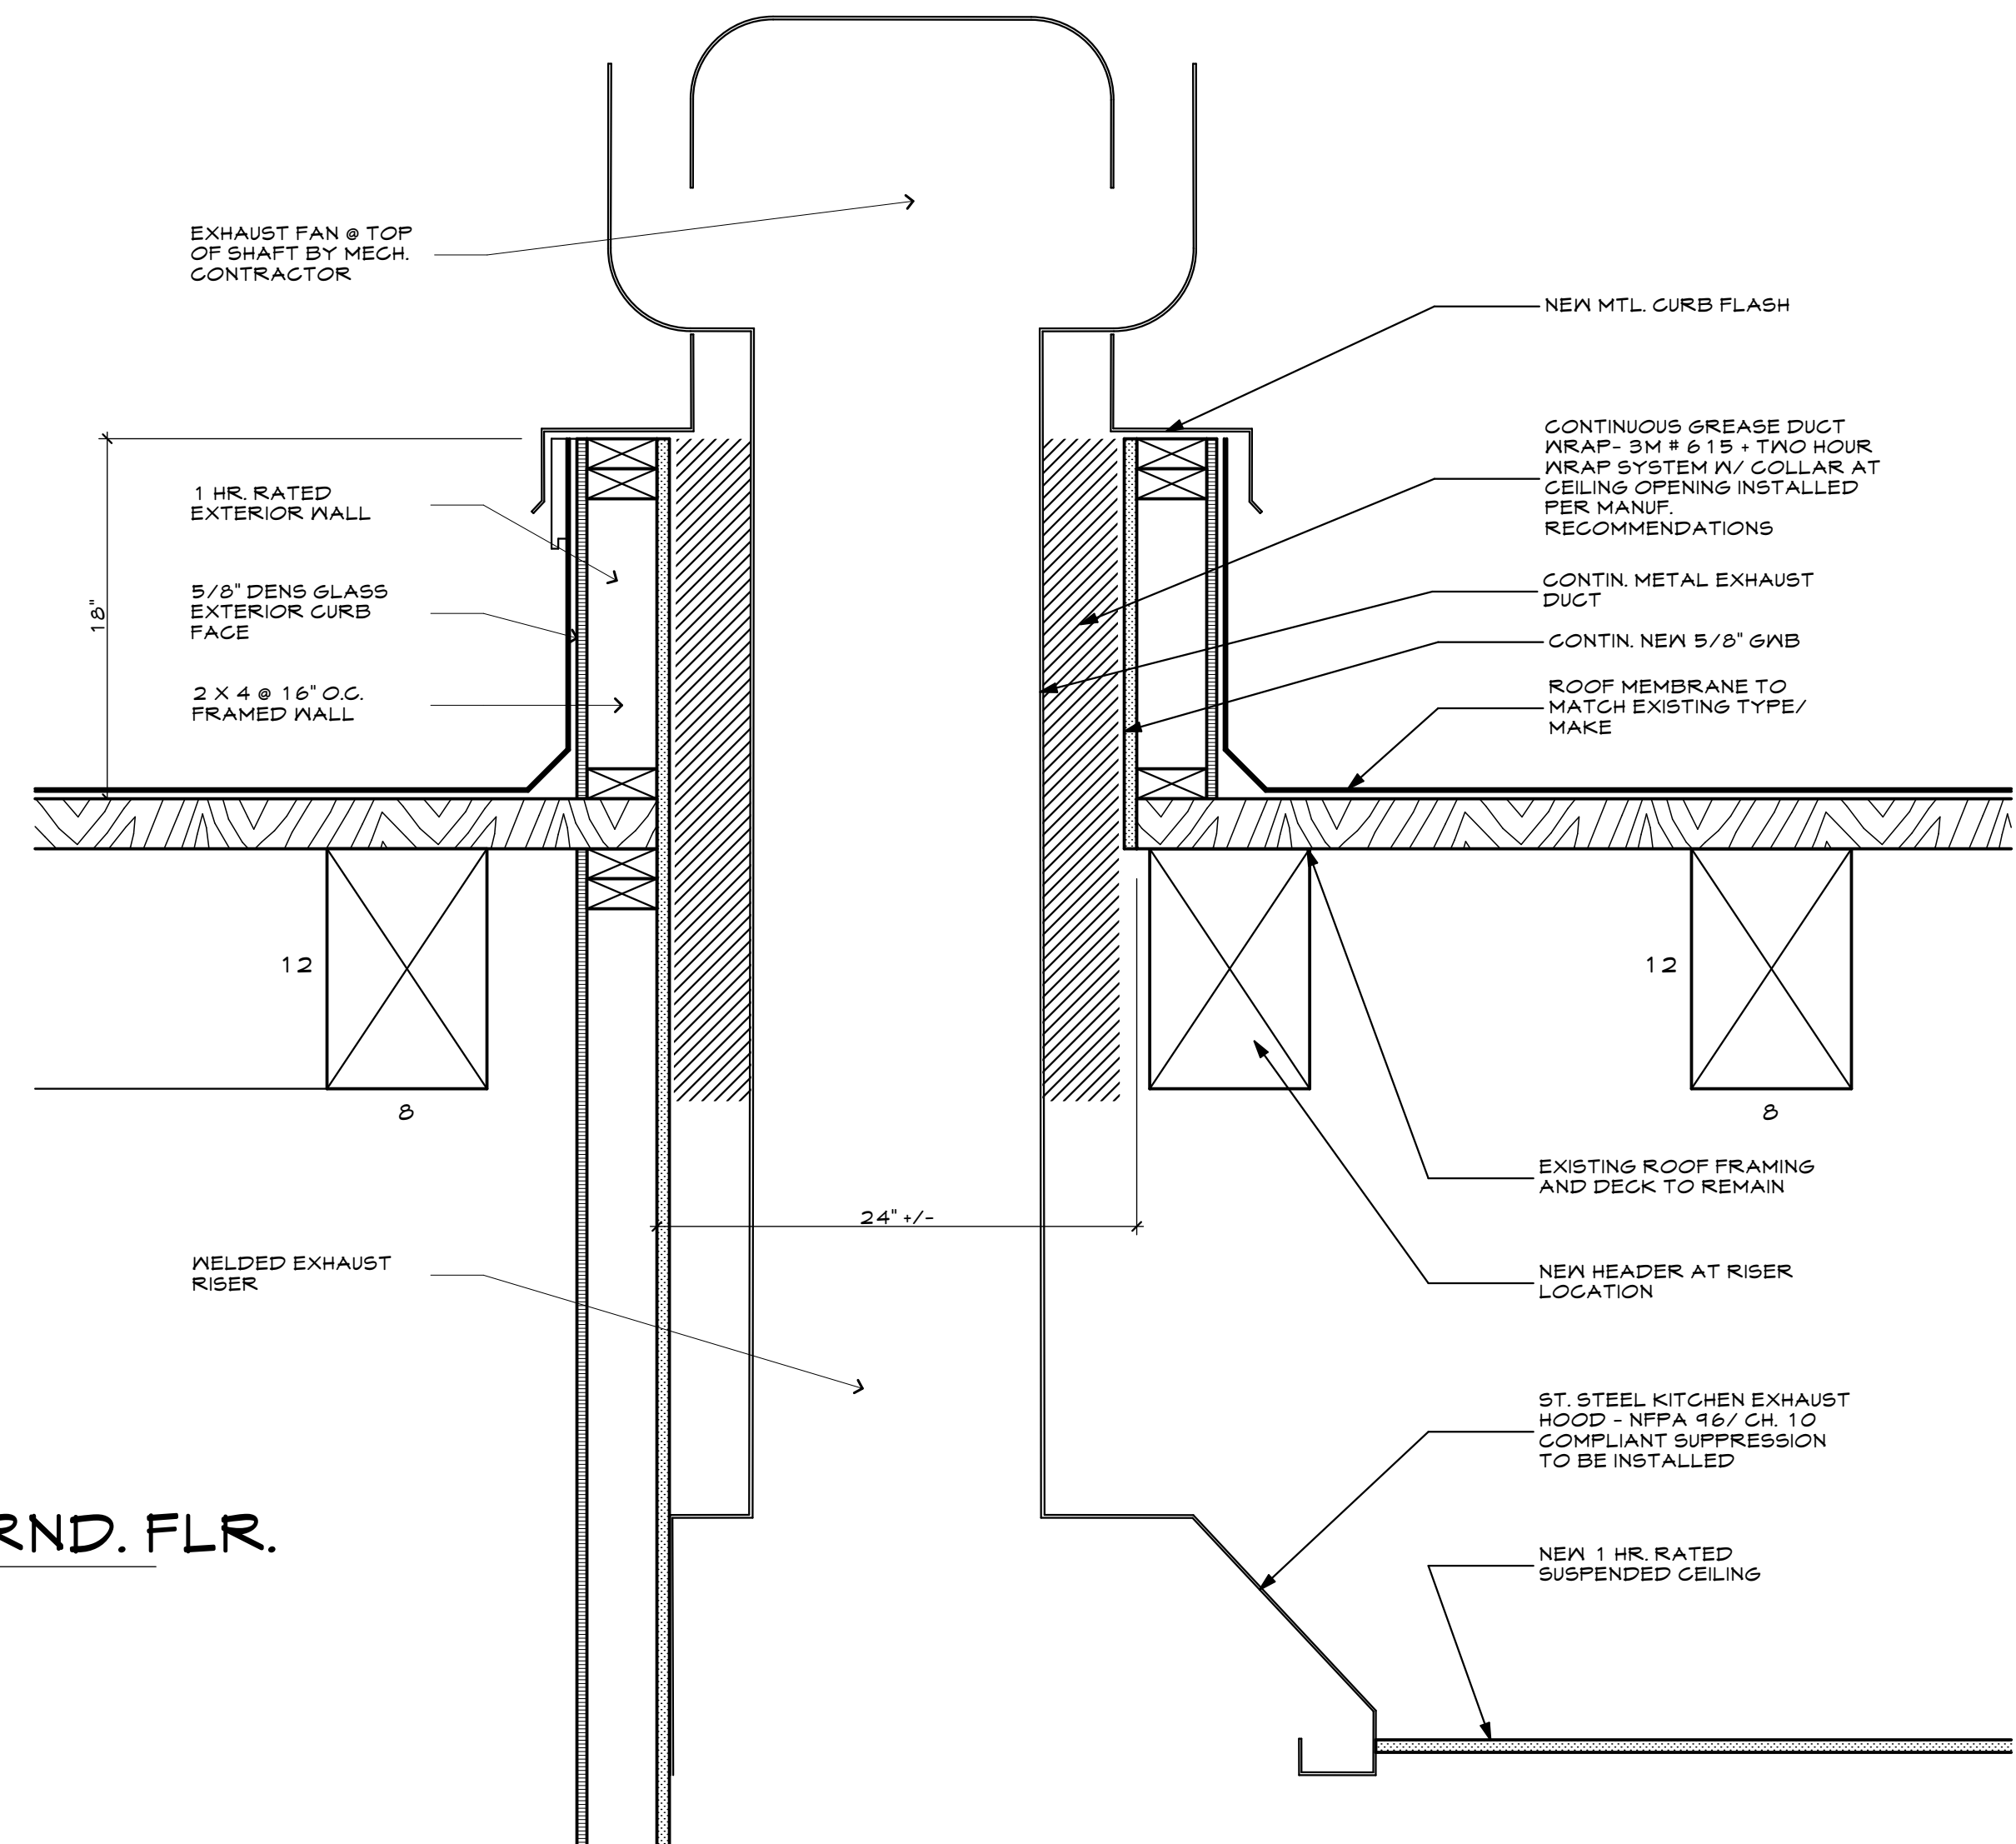




2 TYP. 1 HR. RATED WALL/ CEILING- GRND. FLR.
 A5.4 SCALE: 3/4" = 1'-0"

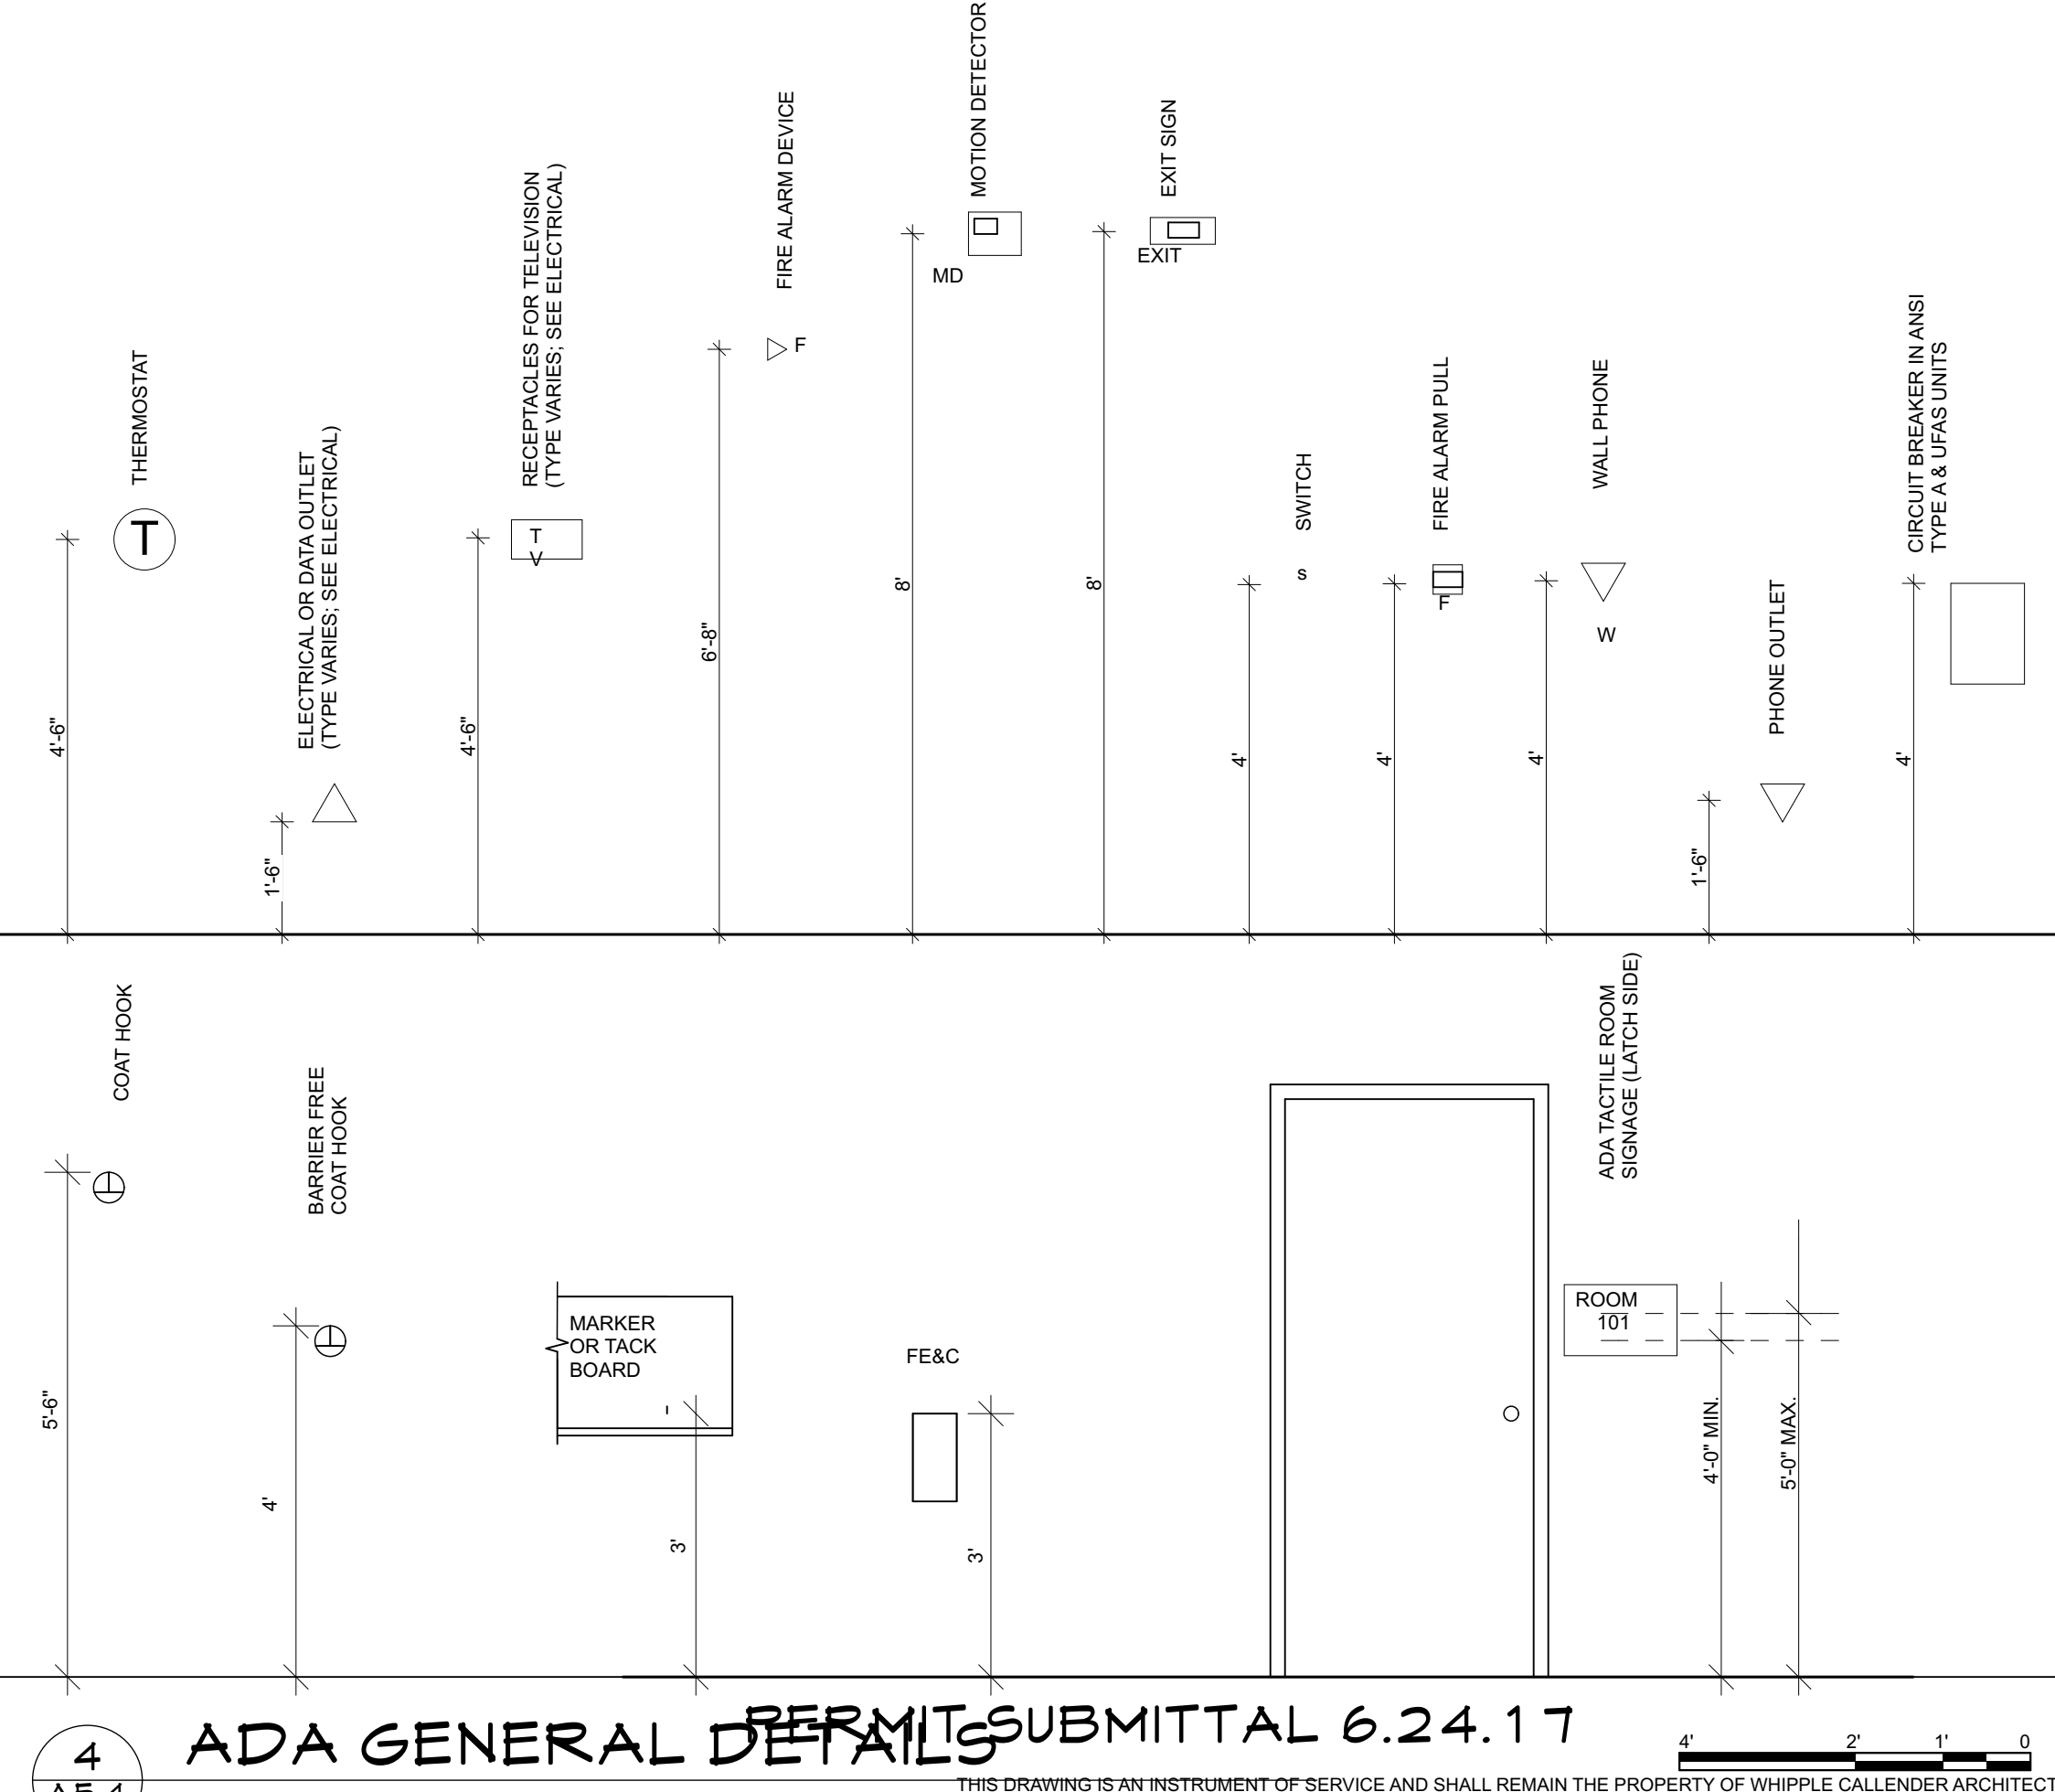

1 EXHAUST HOOD DETAIL
 A5.4 SCALE: 1 1/2" = 1'-0"

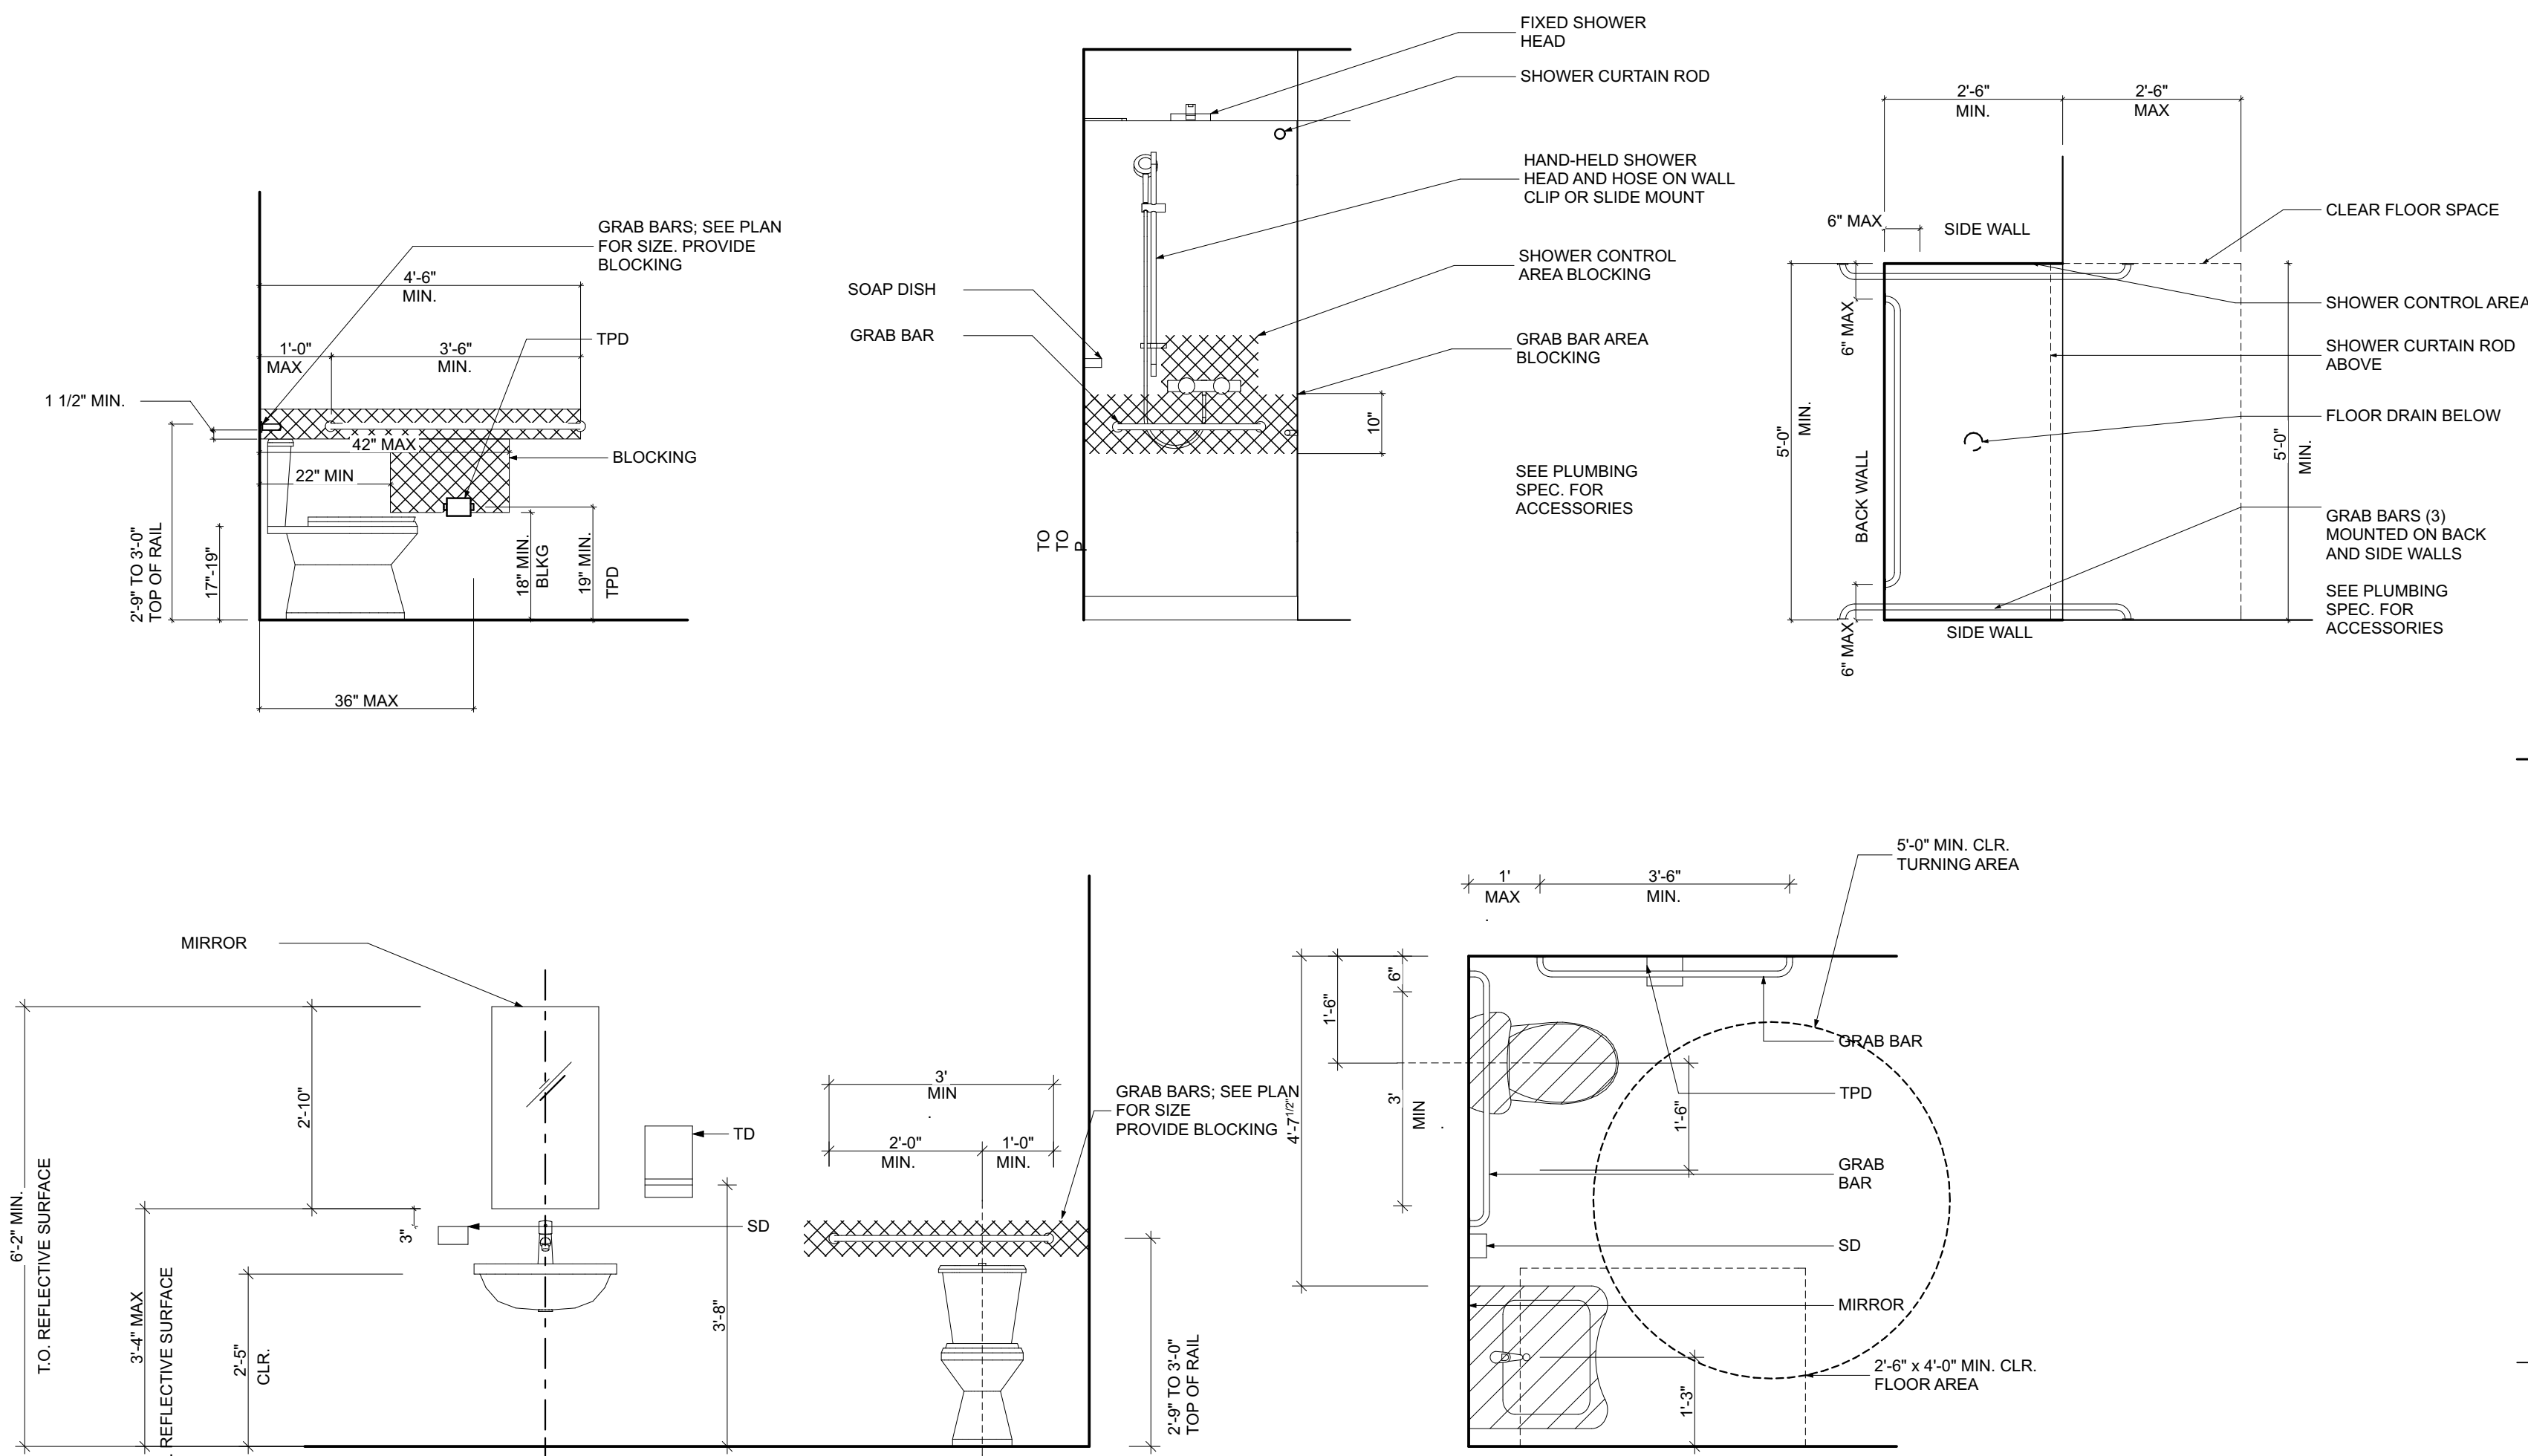

4 ADA GENERAL PERMITS SUBMITTAL 6.24.17
 A5.4 SCALE: 1/2" = 1'-0"

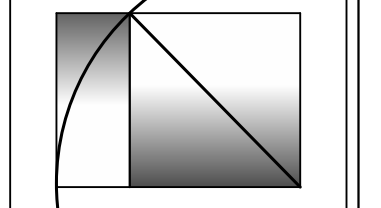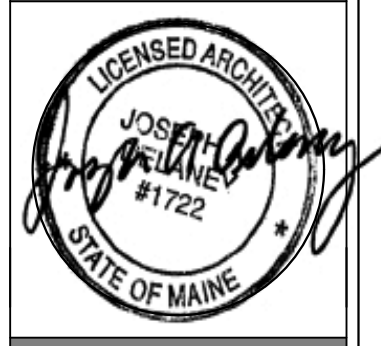

MARK	DATE	DESCRIPTION
1	6.24.17	PERMIT SUBMITTAL SFMO REVISIONS
	7.17.17	

DATE: 7/17/17 SFMO APPLICATION SET
 CHECKED BY: JAD
 DRAWN BY: CLBC
 JOB: LIB 2017
 SHEET TITLE: DETAILS

A5.4