


Rev. No.	Date	Description	Drawn by: JFD


Infinity Credit Union
29 Baxter Boulevard
Portland, ME
BUILDING SECTION

A4.1
sheet number
issued: -
project no. 1605

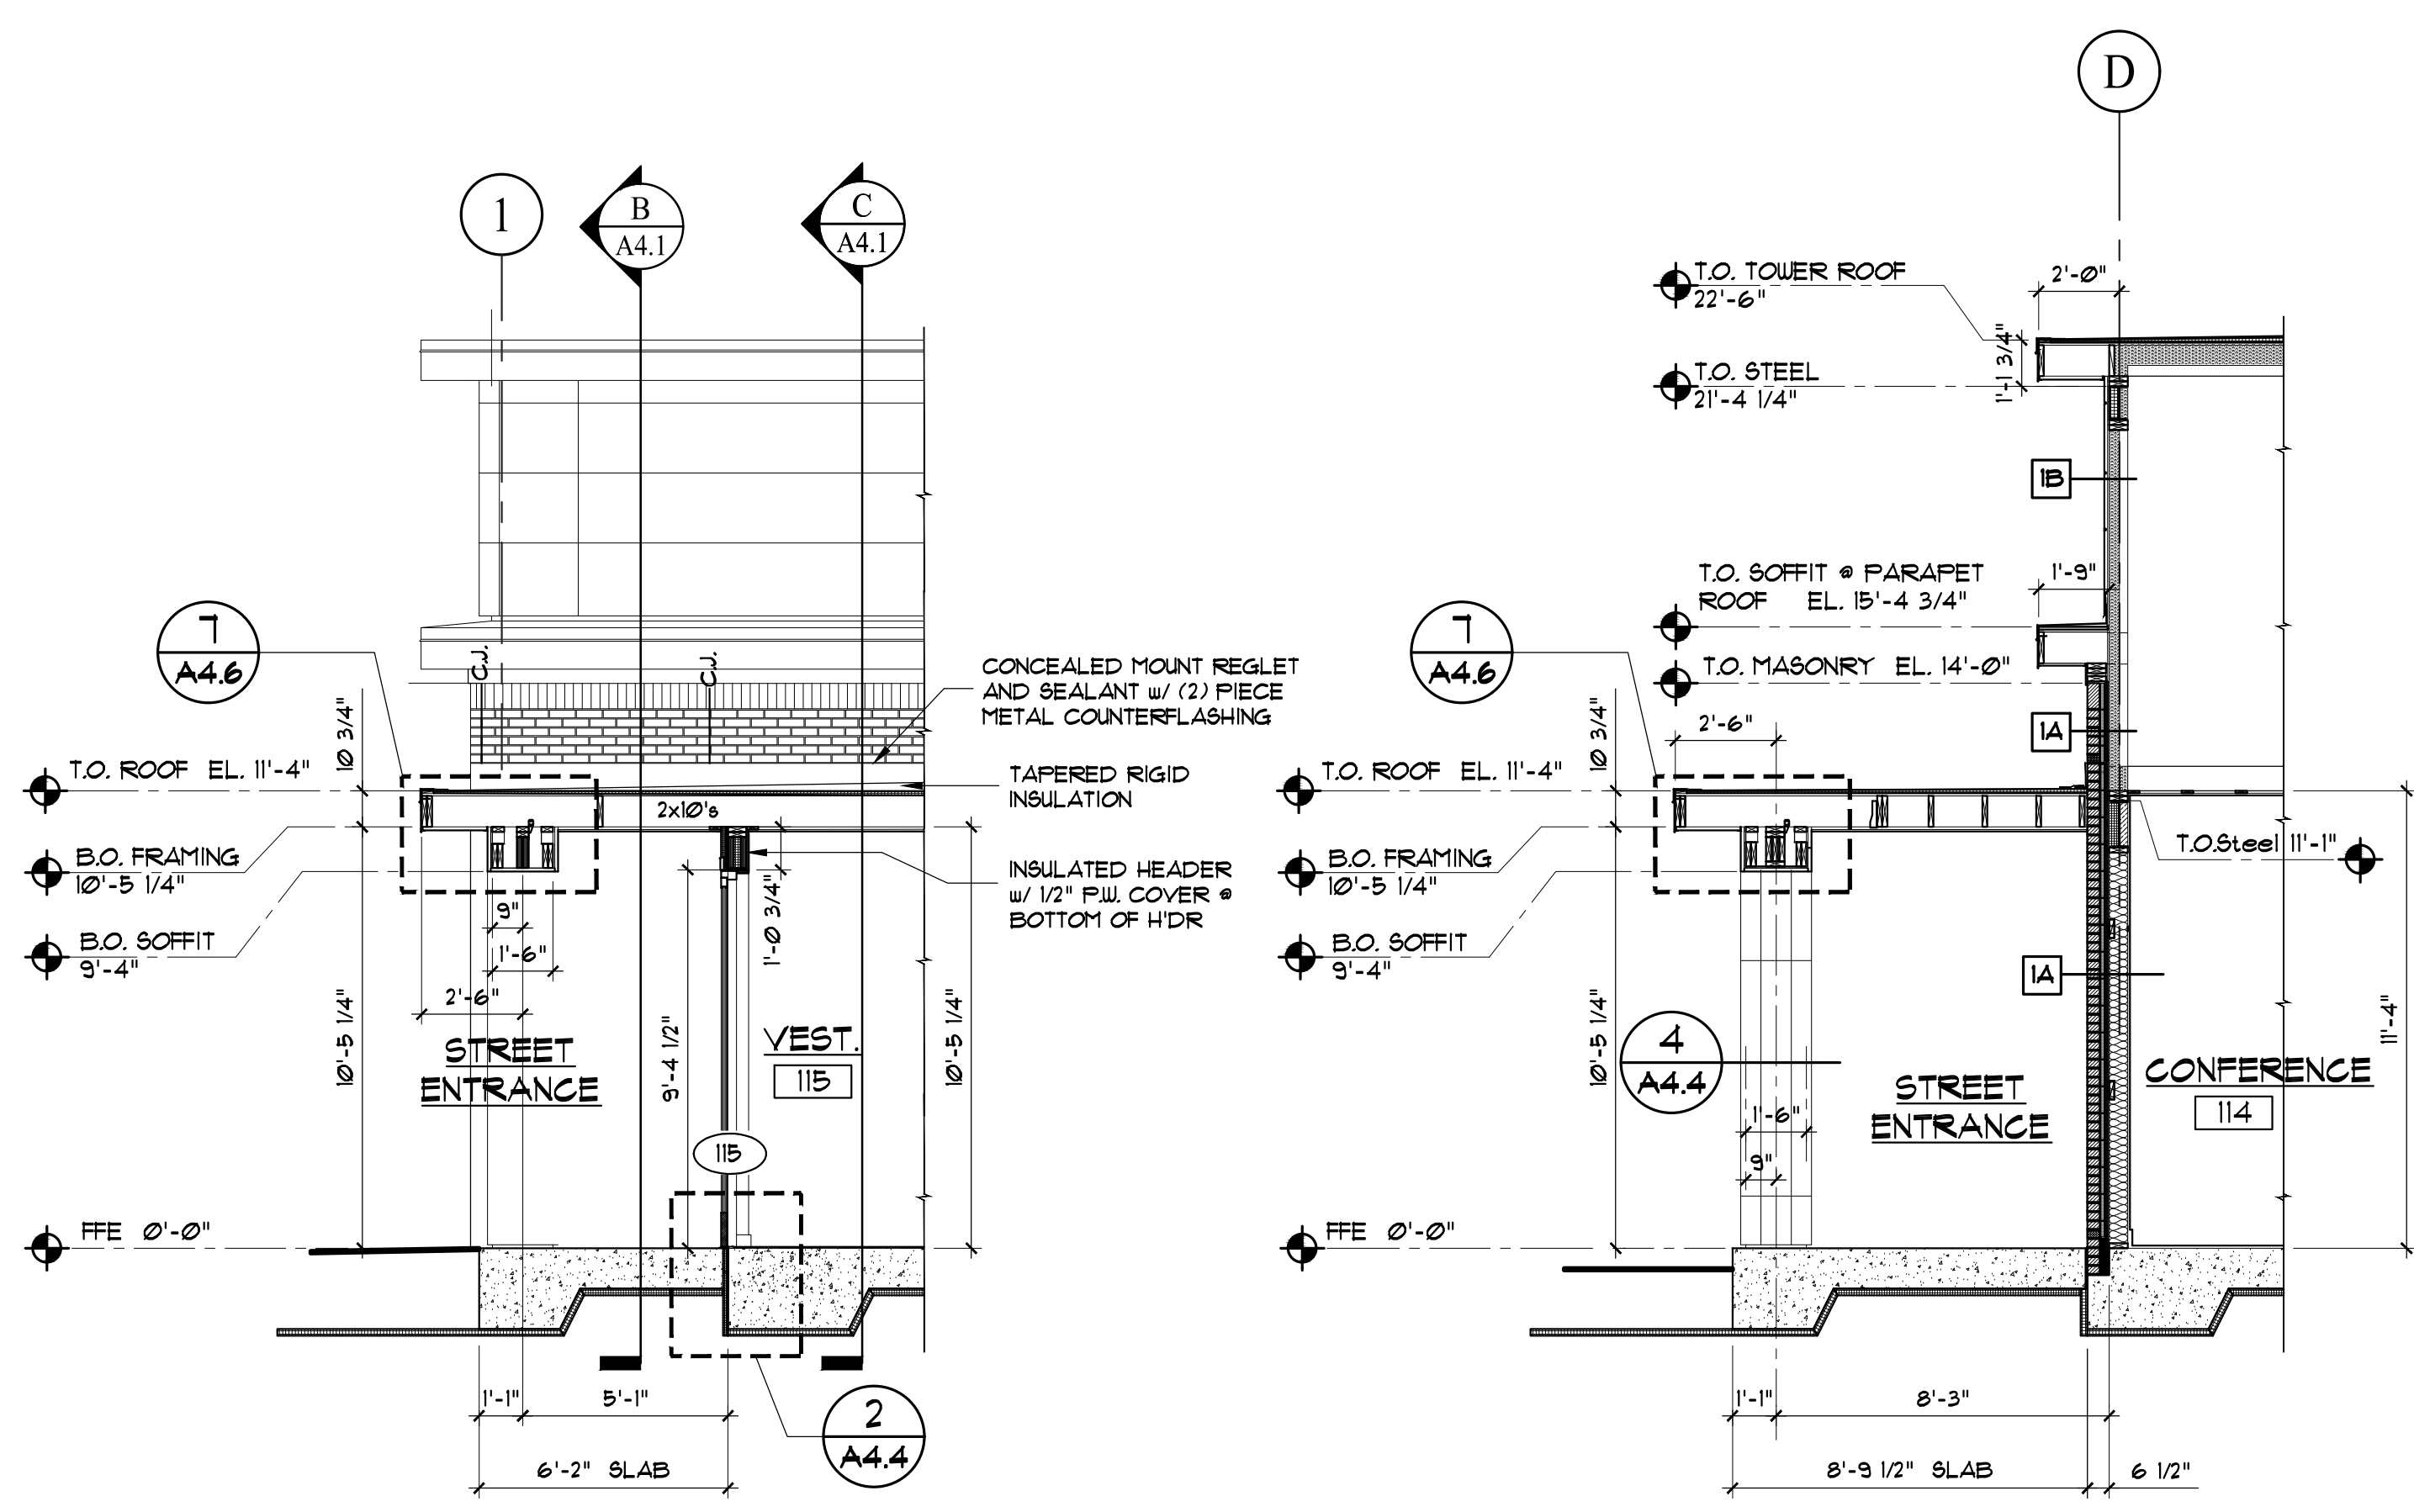


A SECTION-THRU STREET ENTRANCE
Scale: 1/4" = 1'-0"


B SECTION-THRU STREET ENTRANCE
Scale: 1/4" = 1'-0"

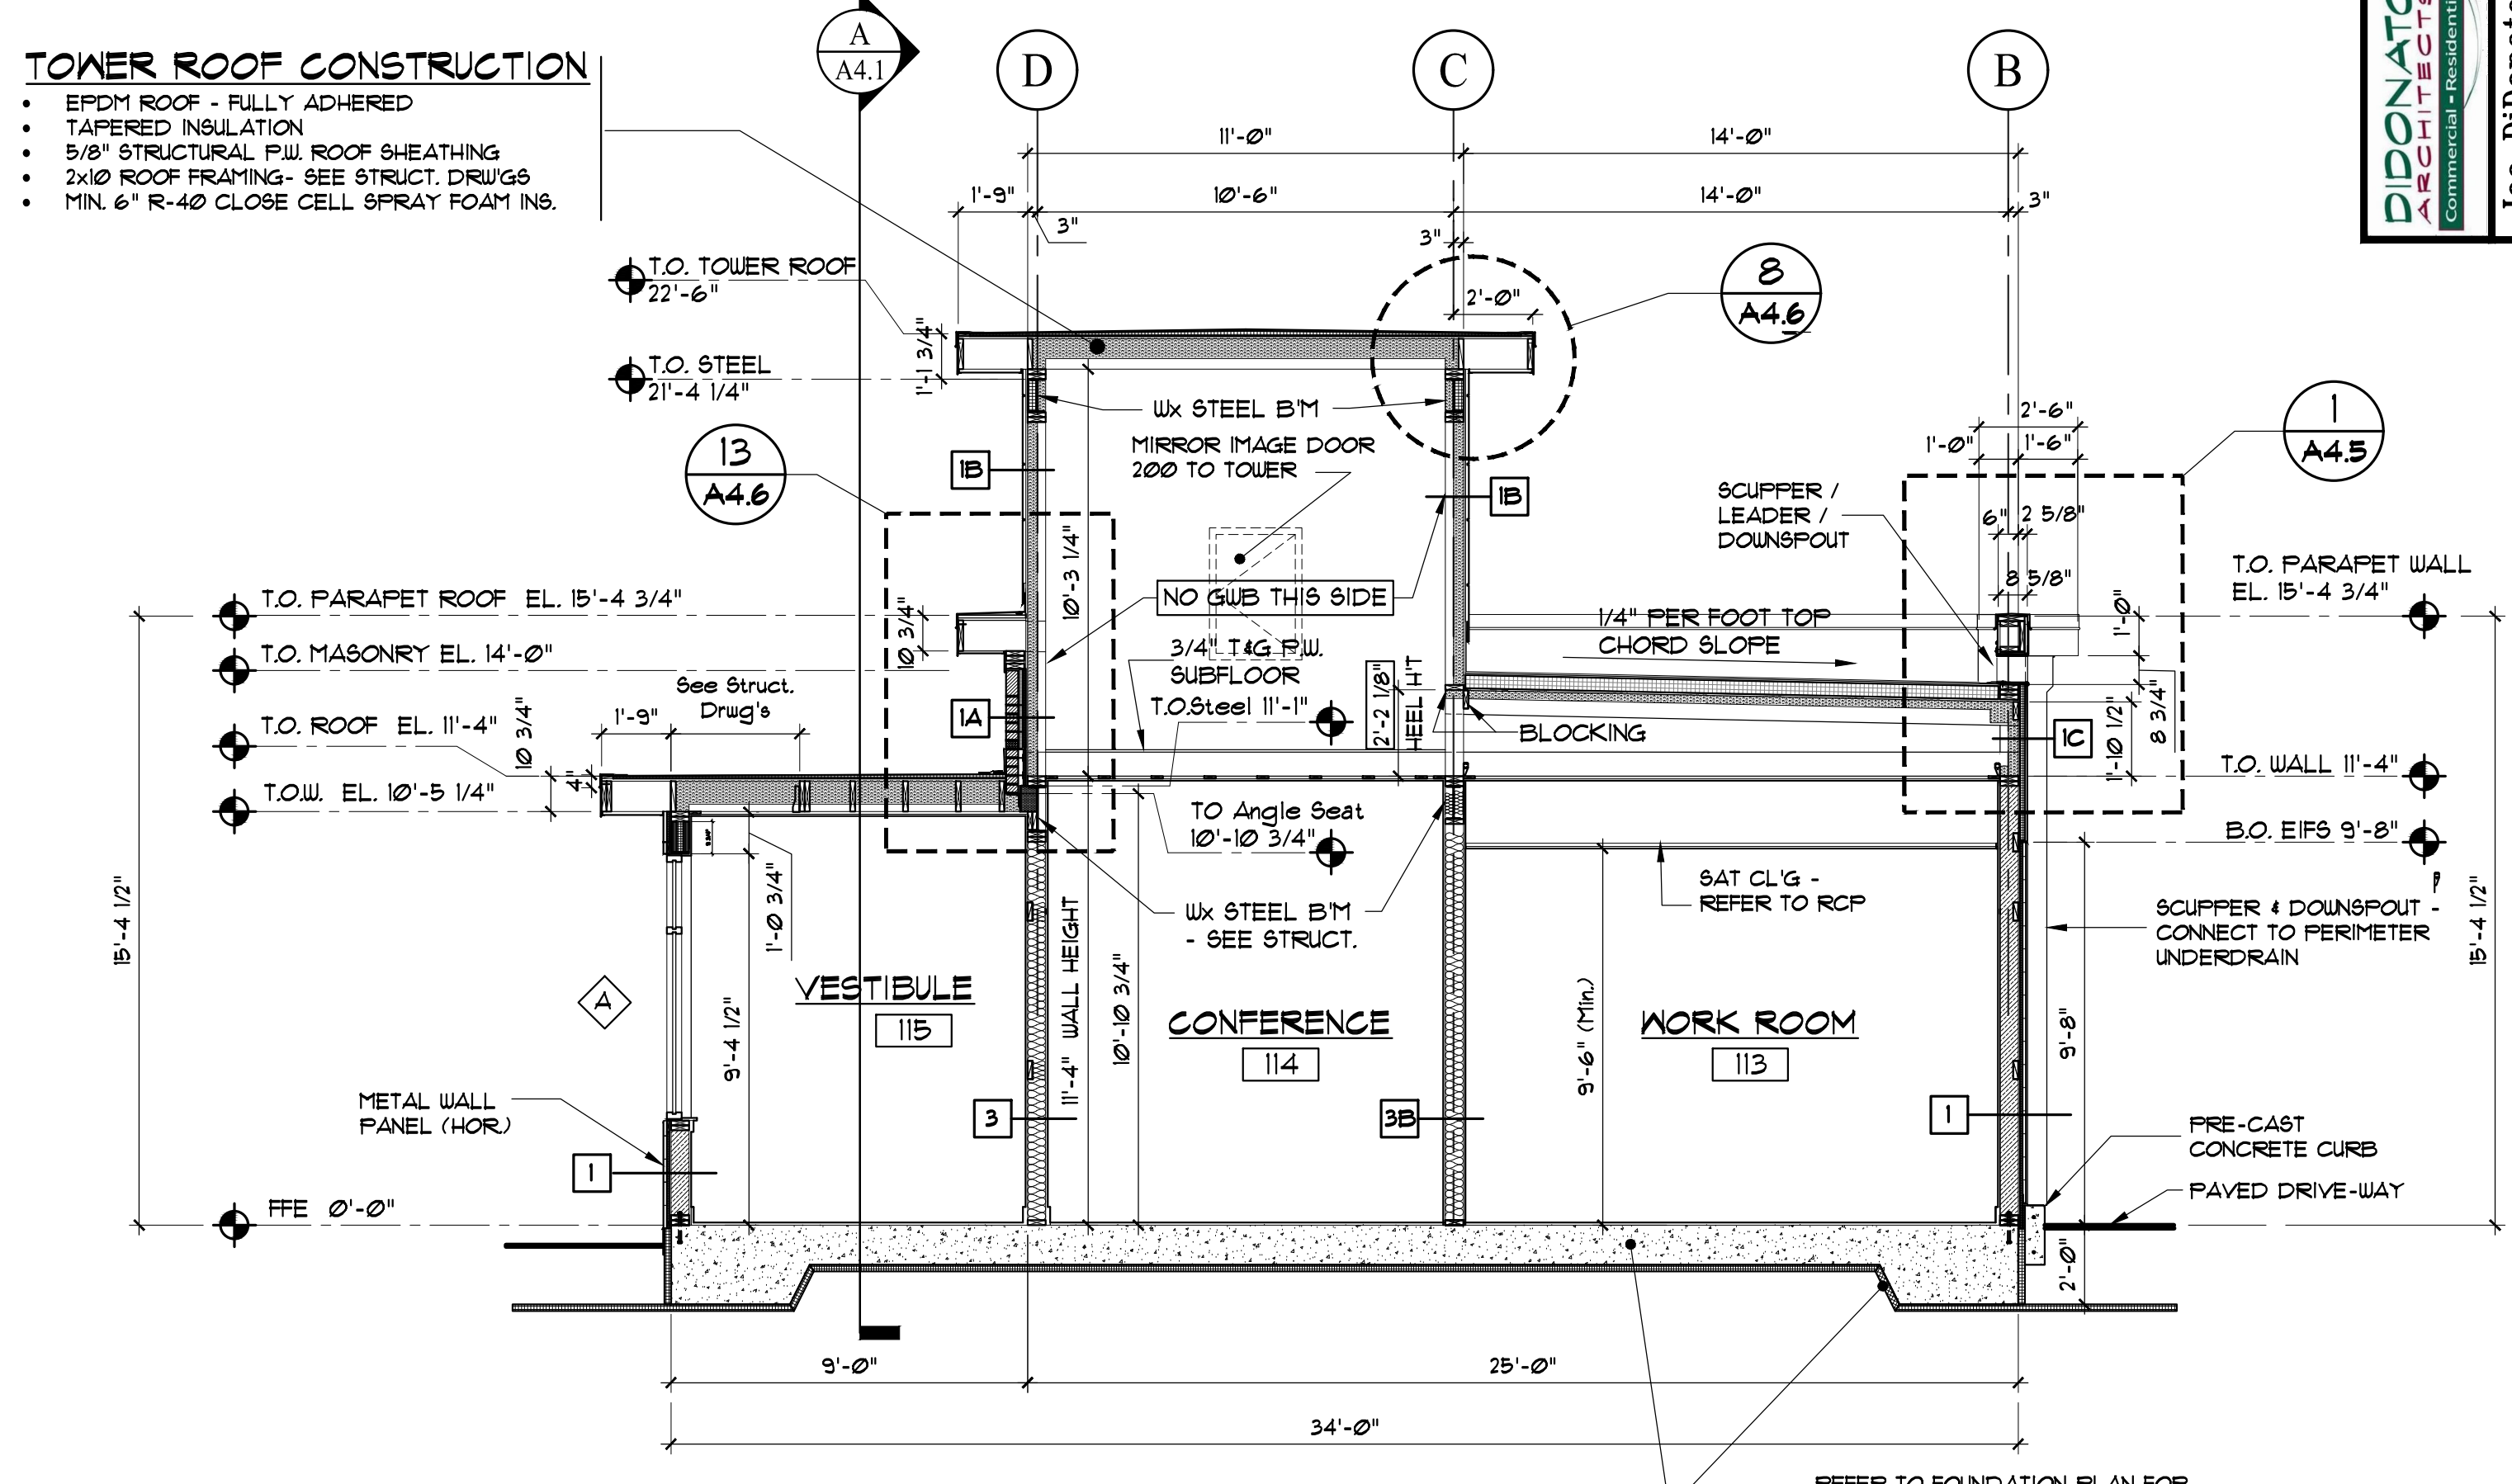

C BUILDING SECTION
Scale: 1/4" = 1'-0"

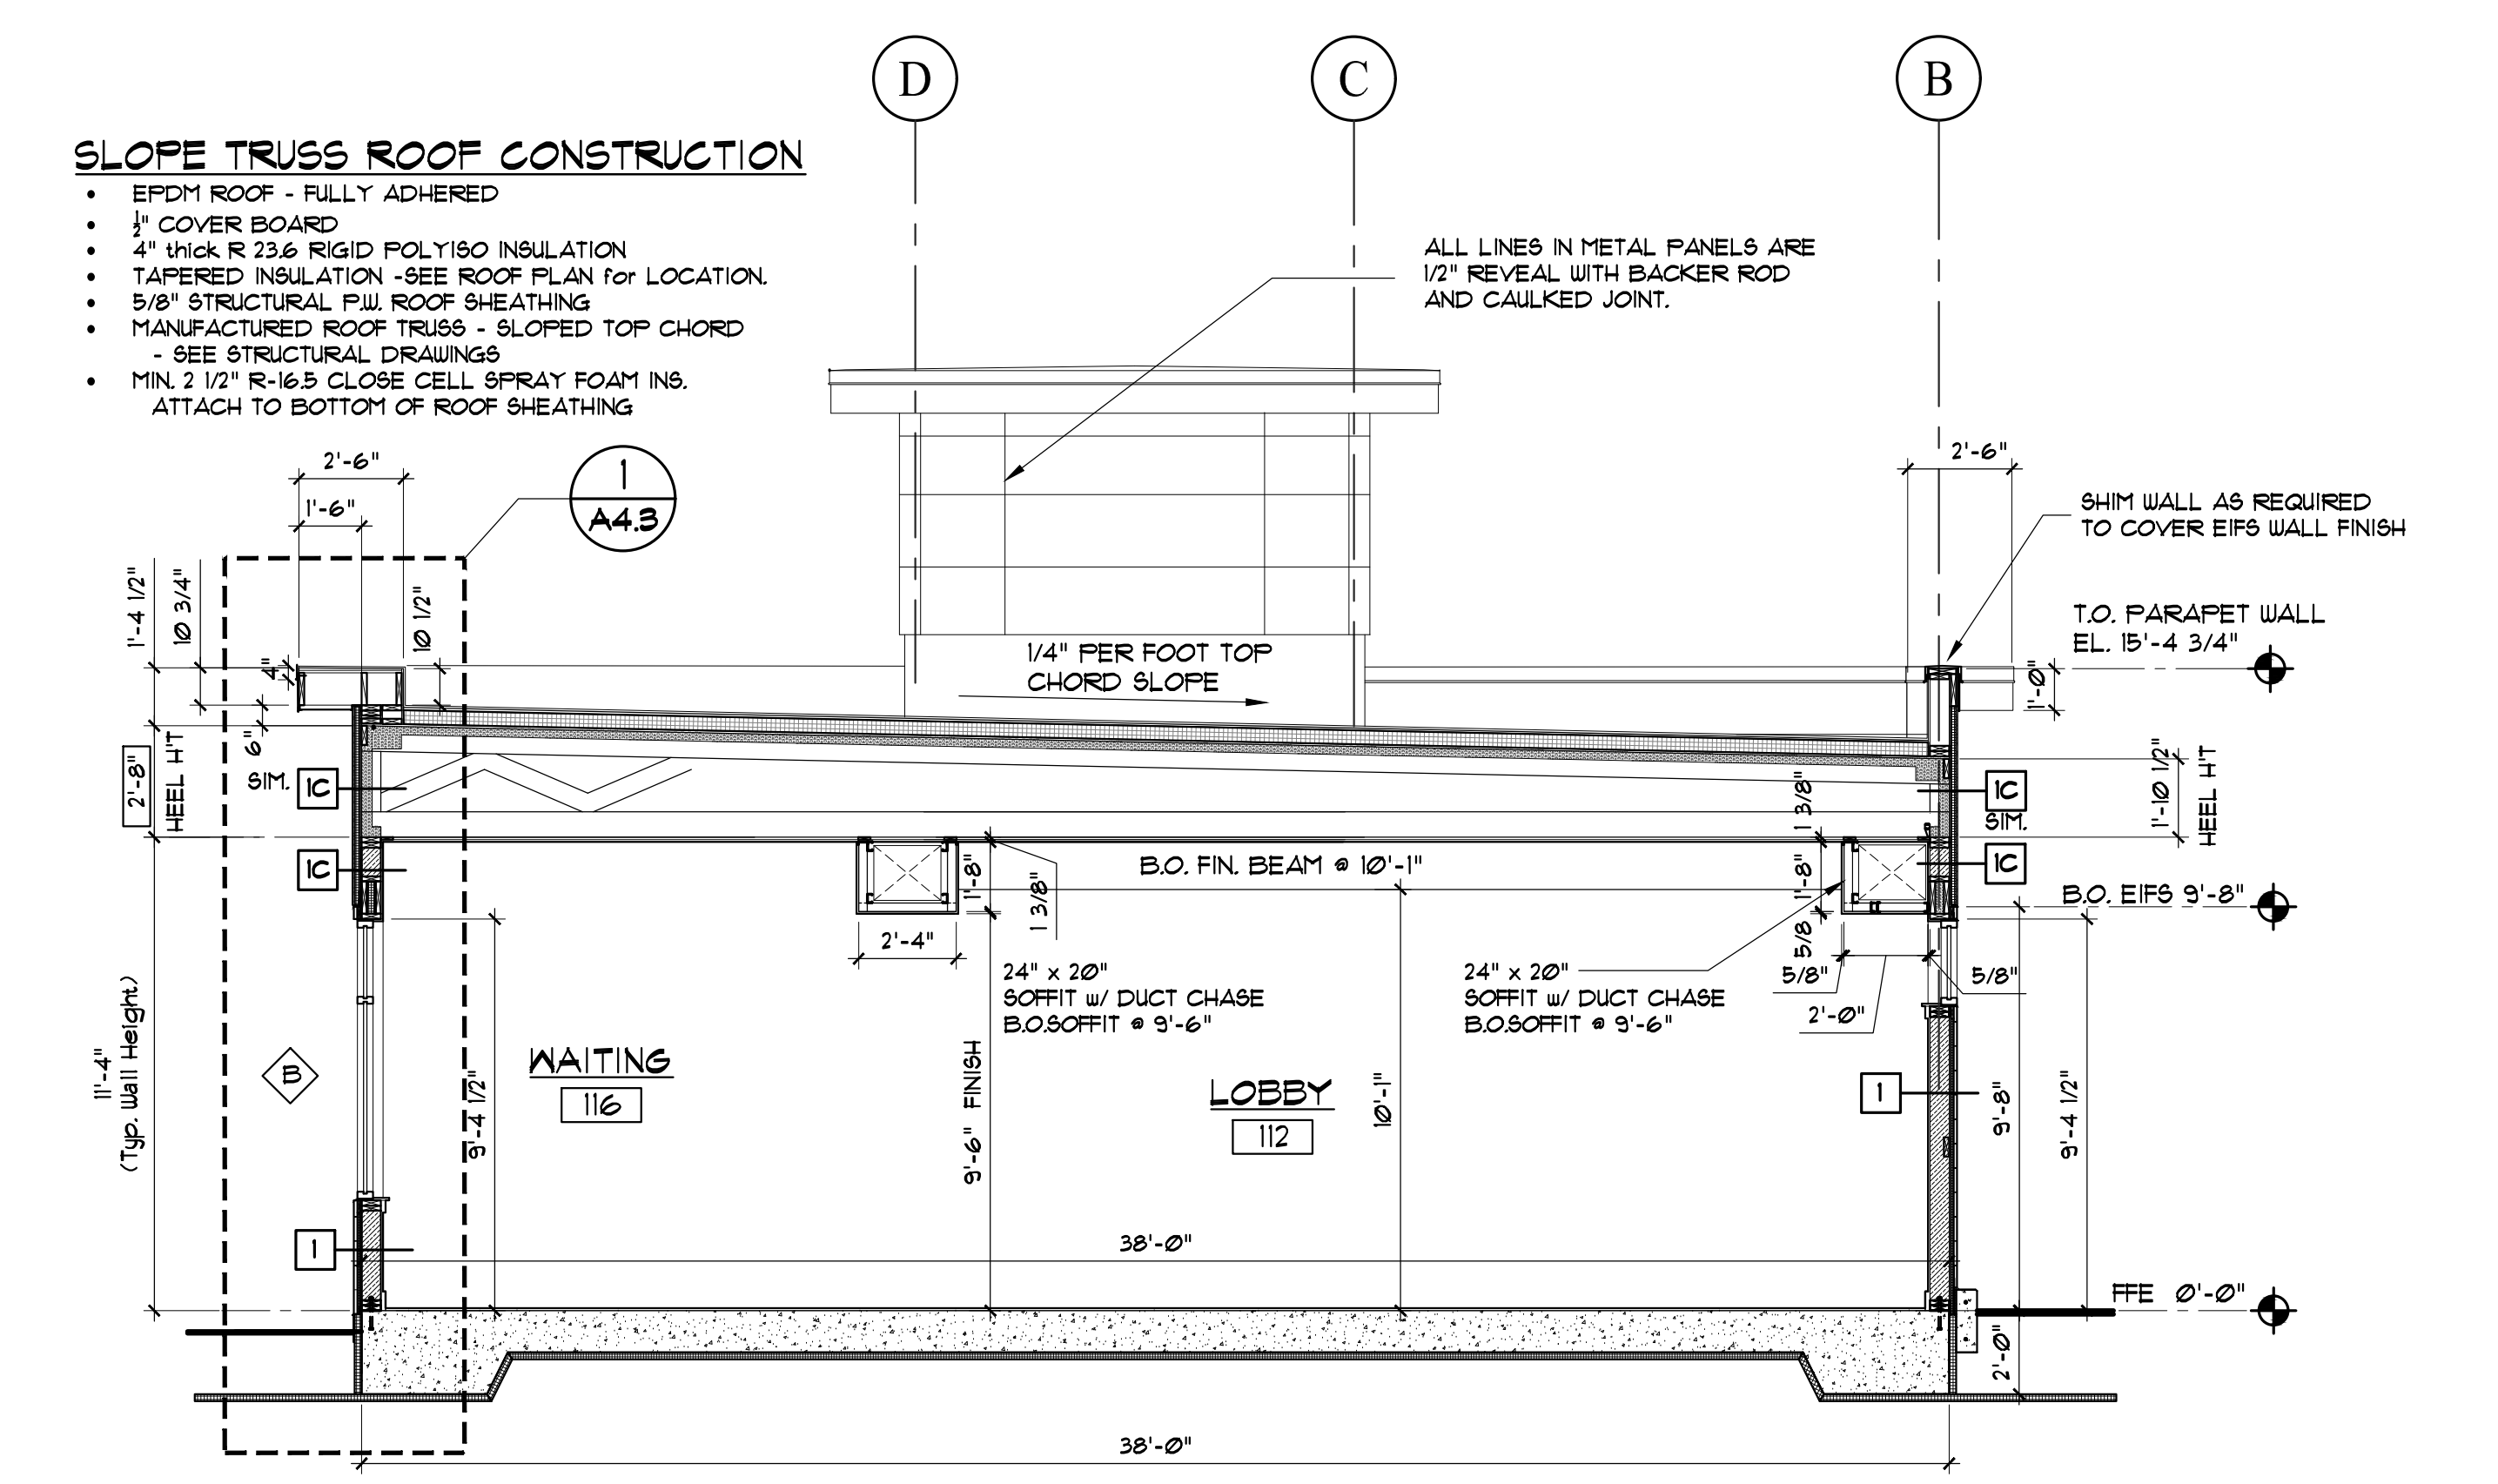

D BUILDING SECTION
Scale: 1/4" = 1'-0"

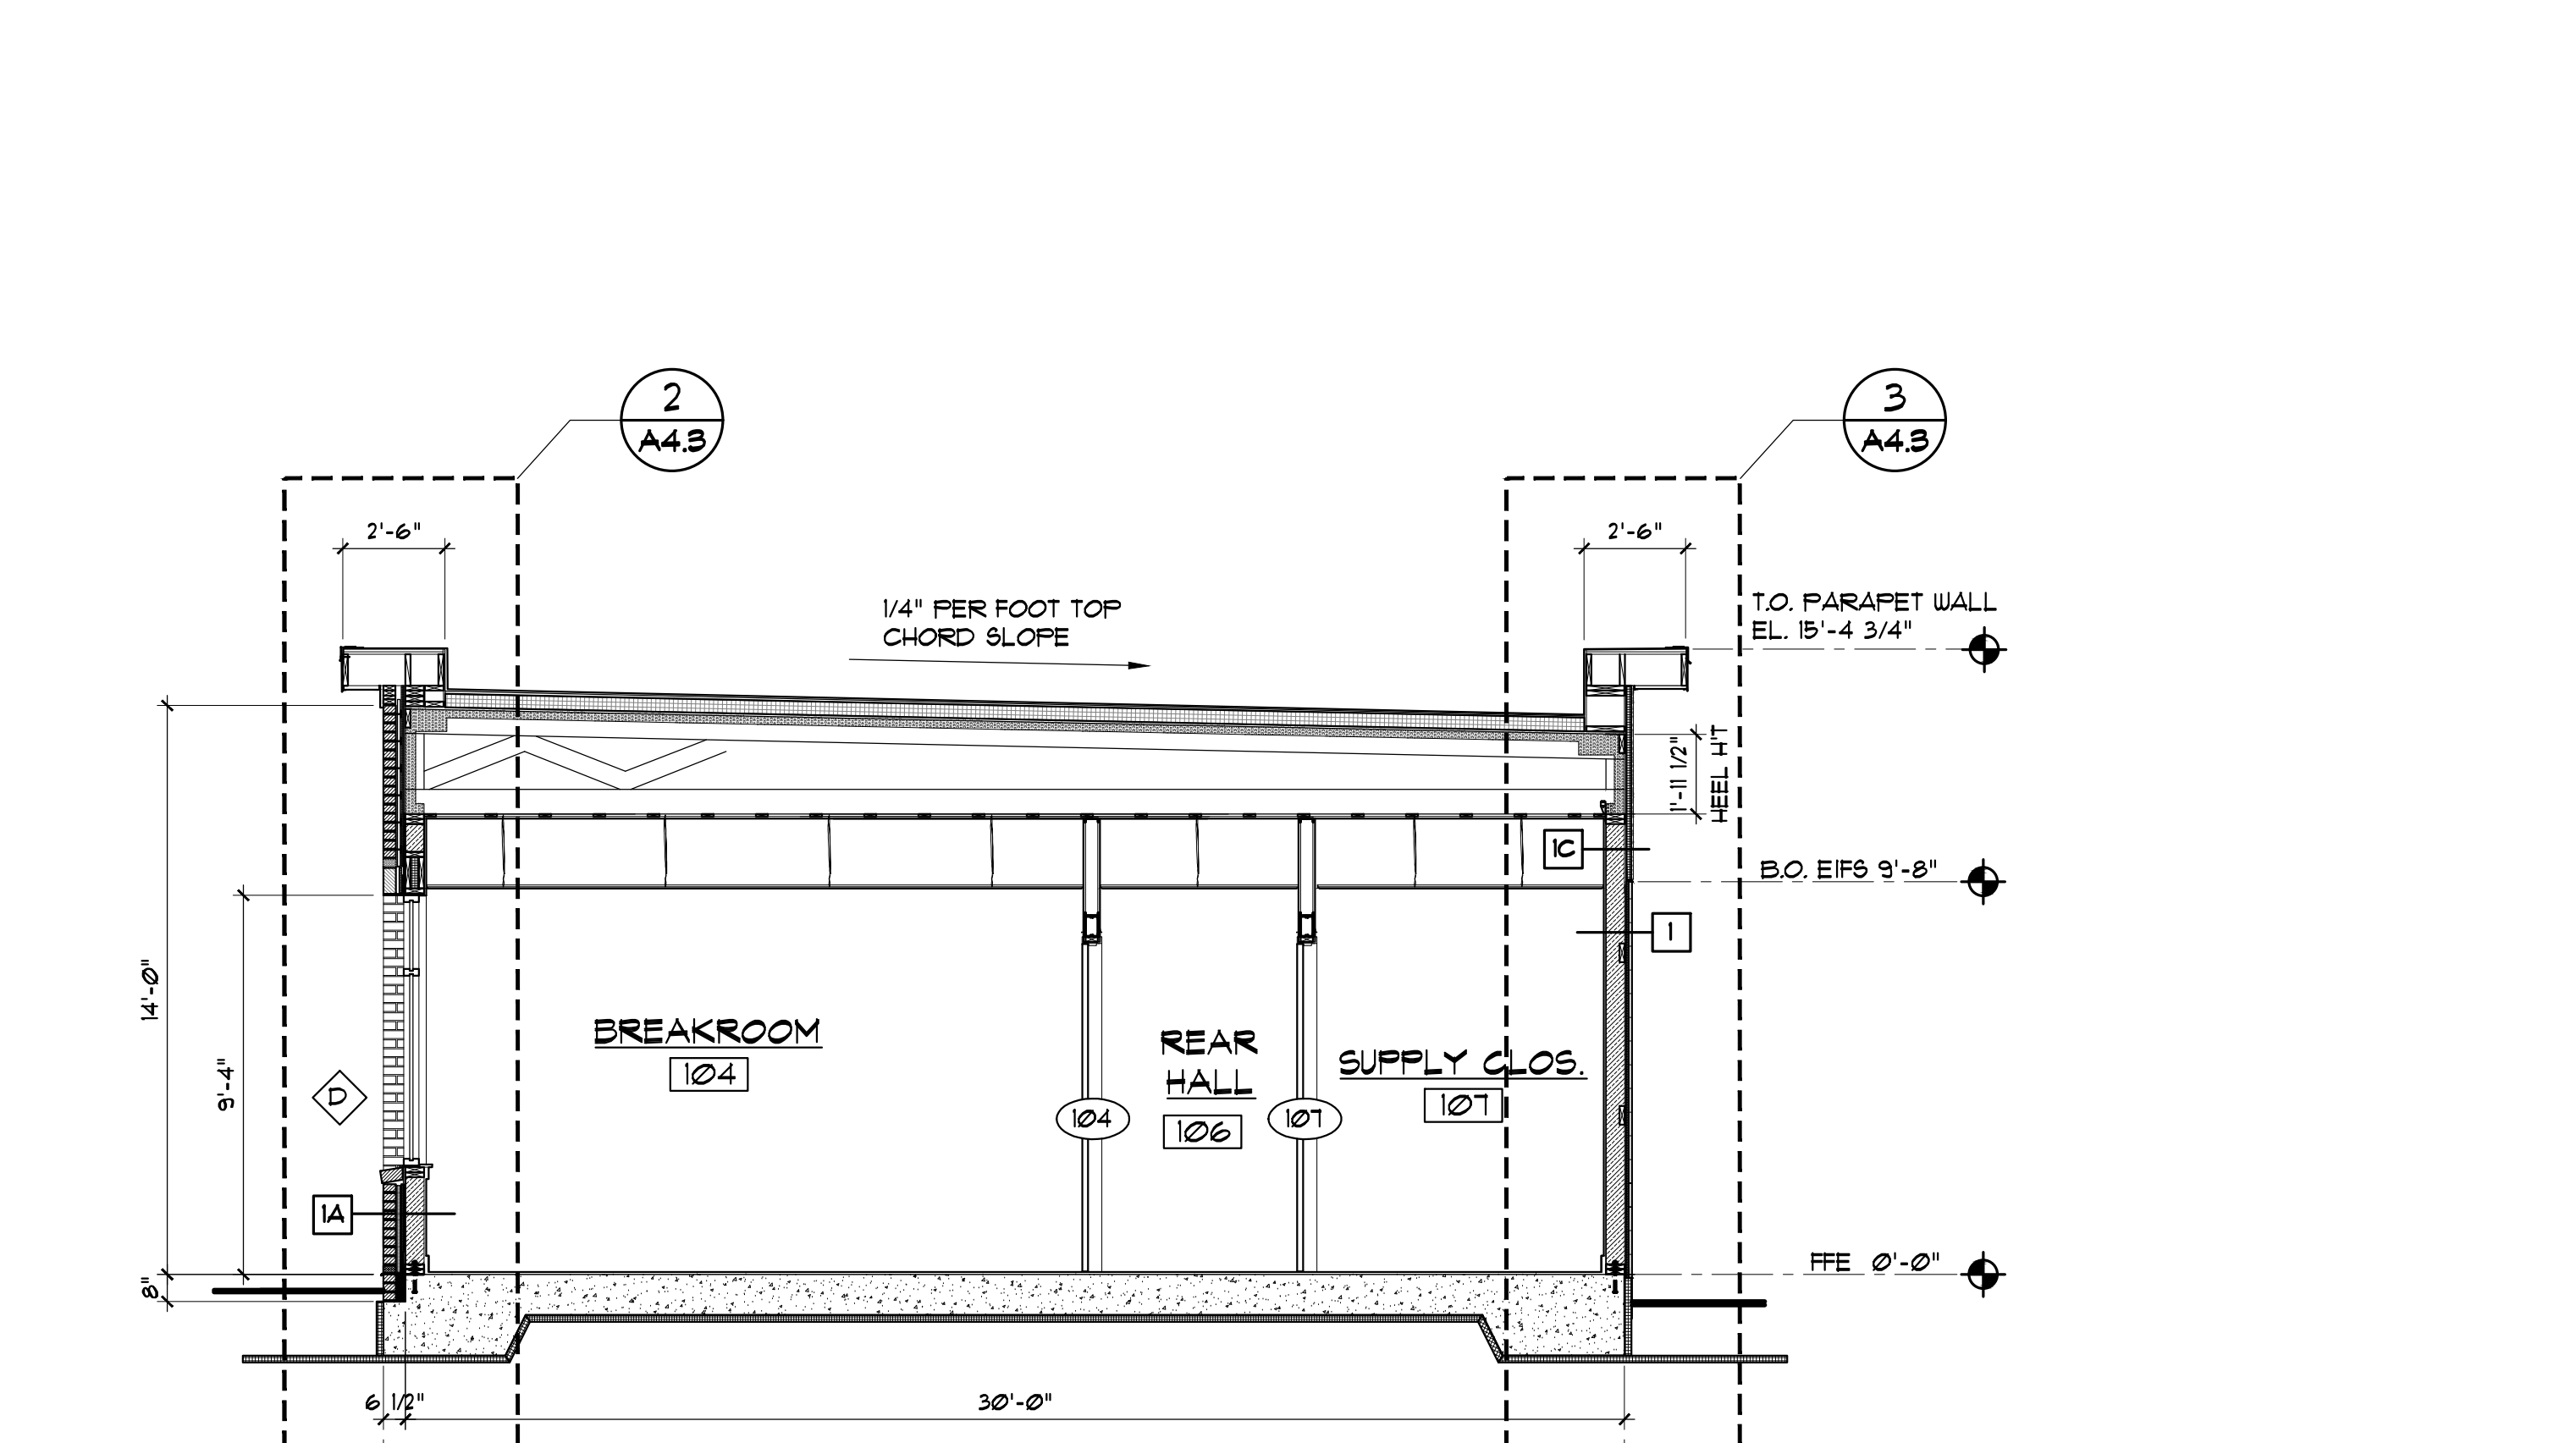

E BUILDING SECTION
Scale: 1/4" = 1'-0"

99% PROGRESS SET 10-21-16