




Rev. No.	Date	Description	Drawn by: JFD

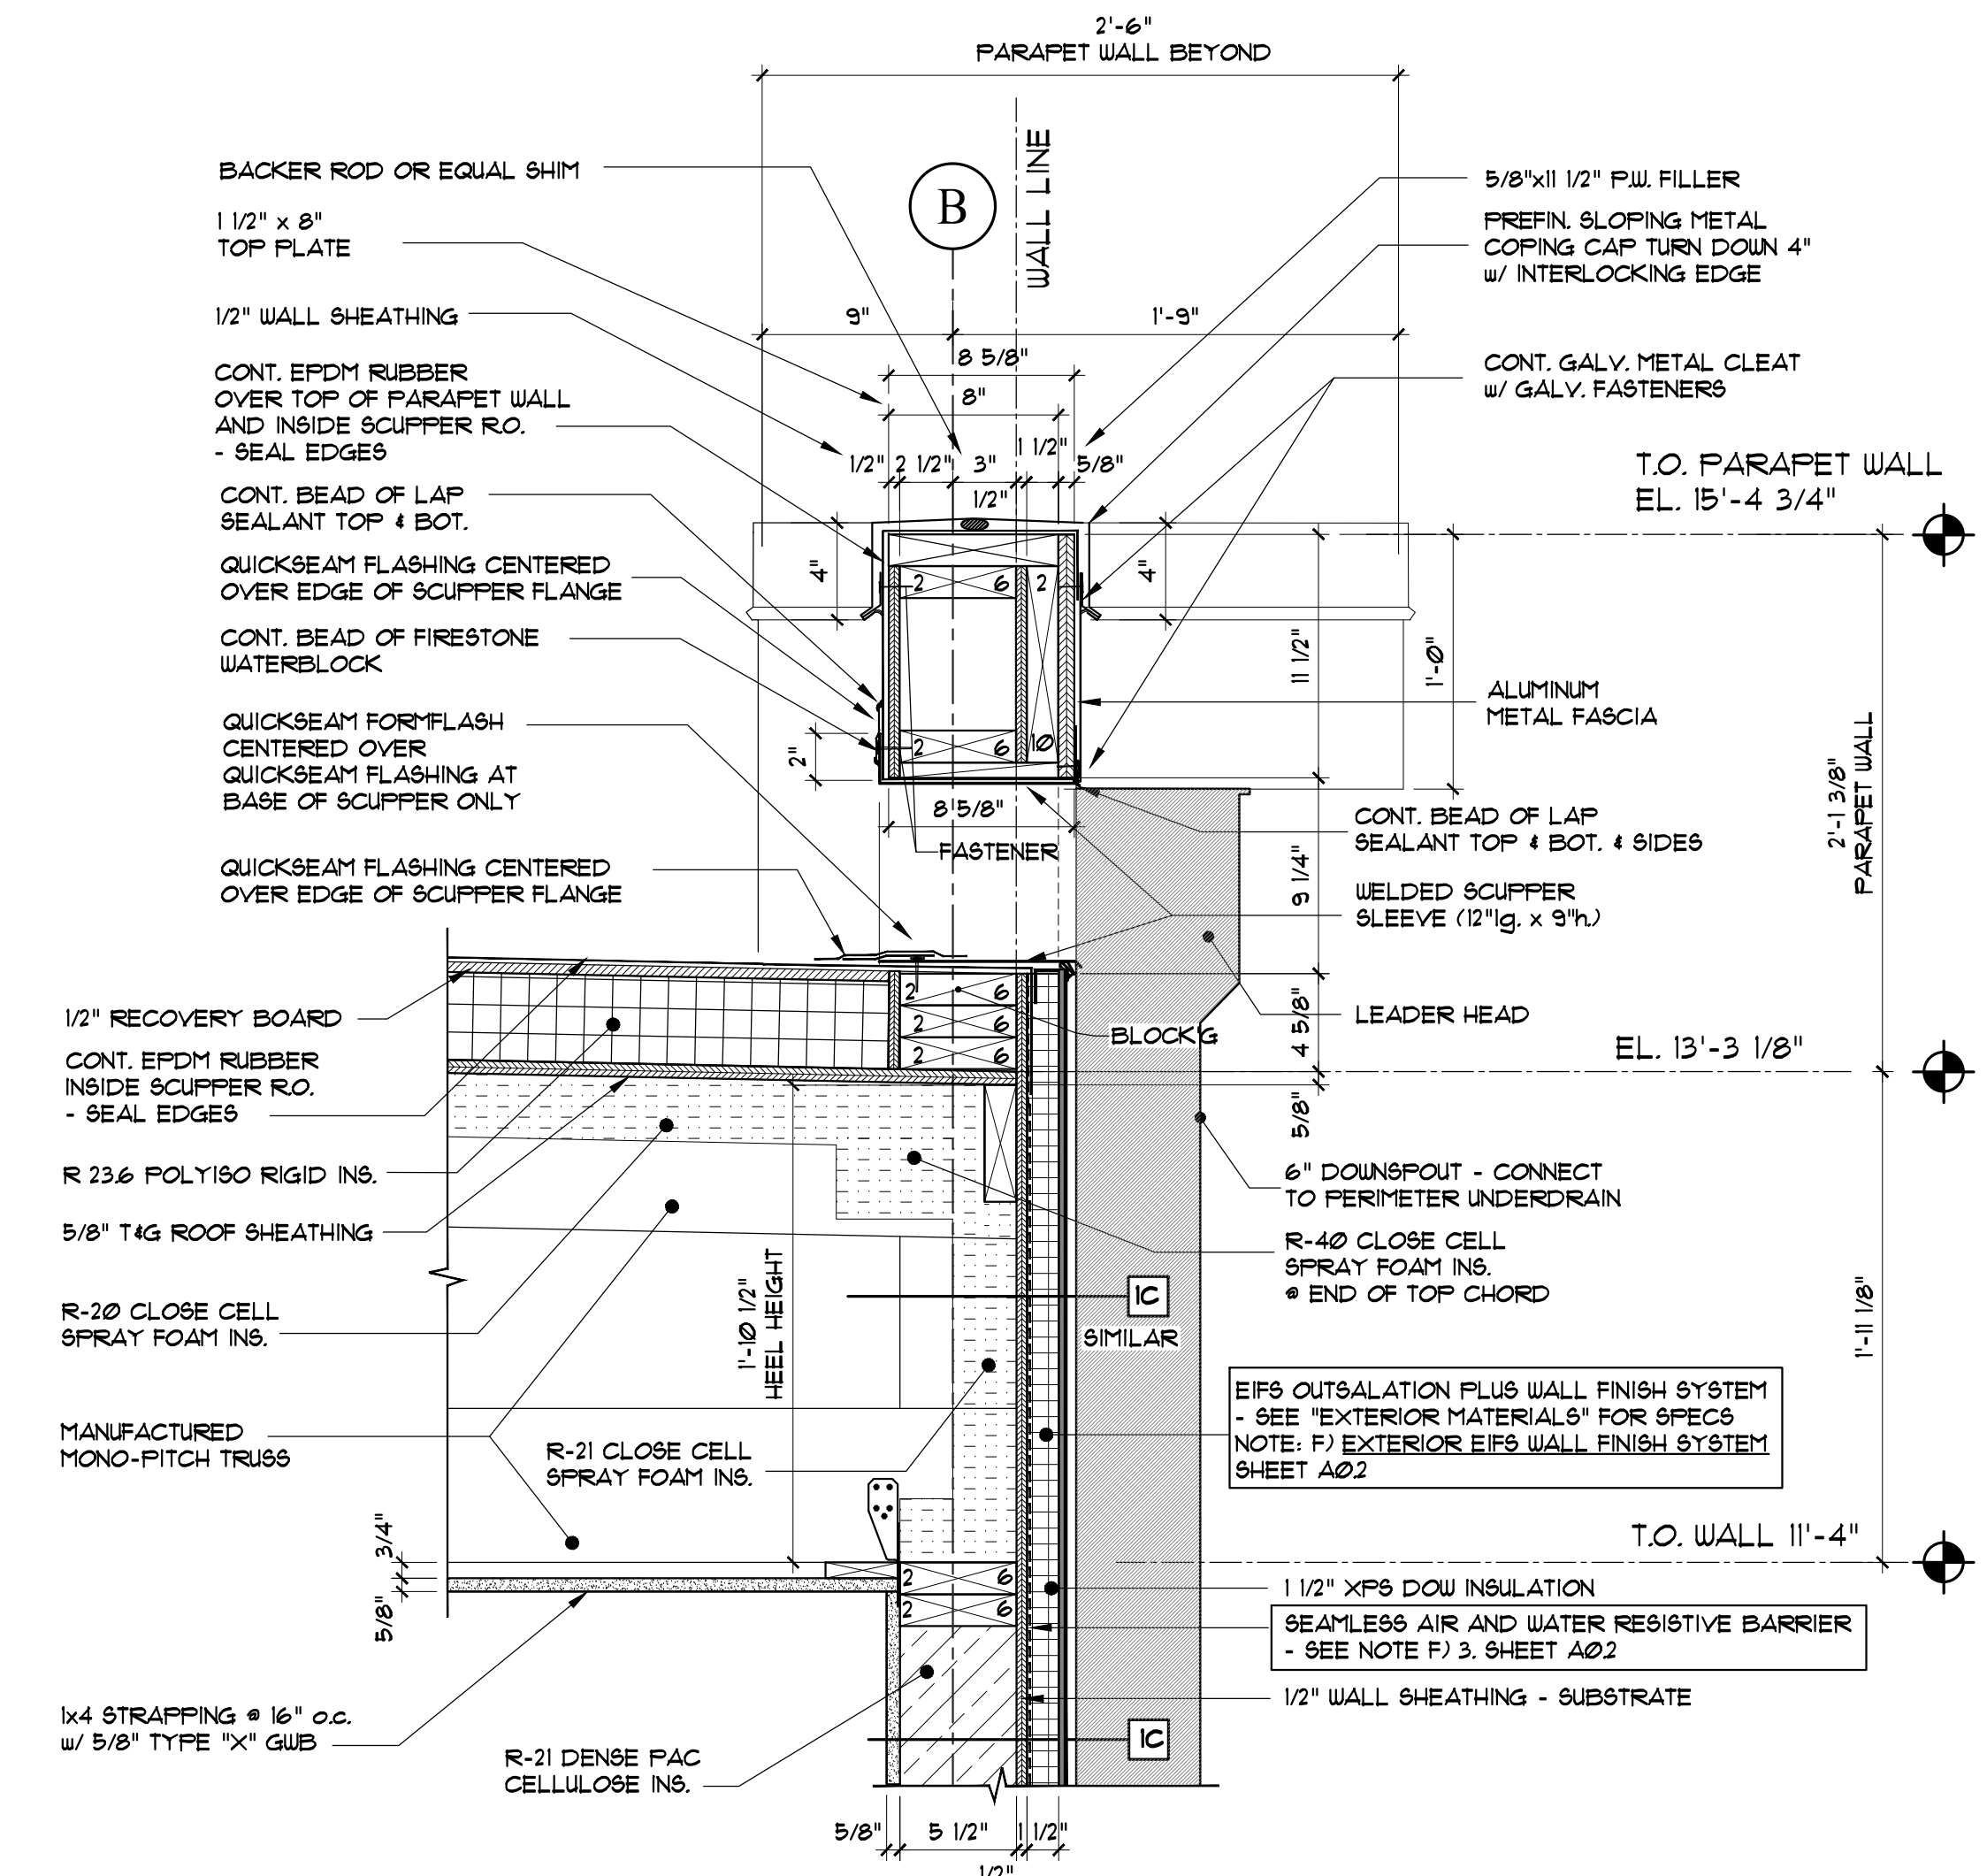


1 PRIMARY SCUPPER SECTION
SCALE: 1 1/2" = 1'-0"

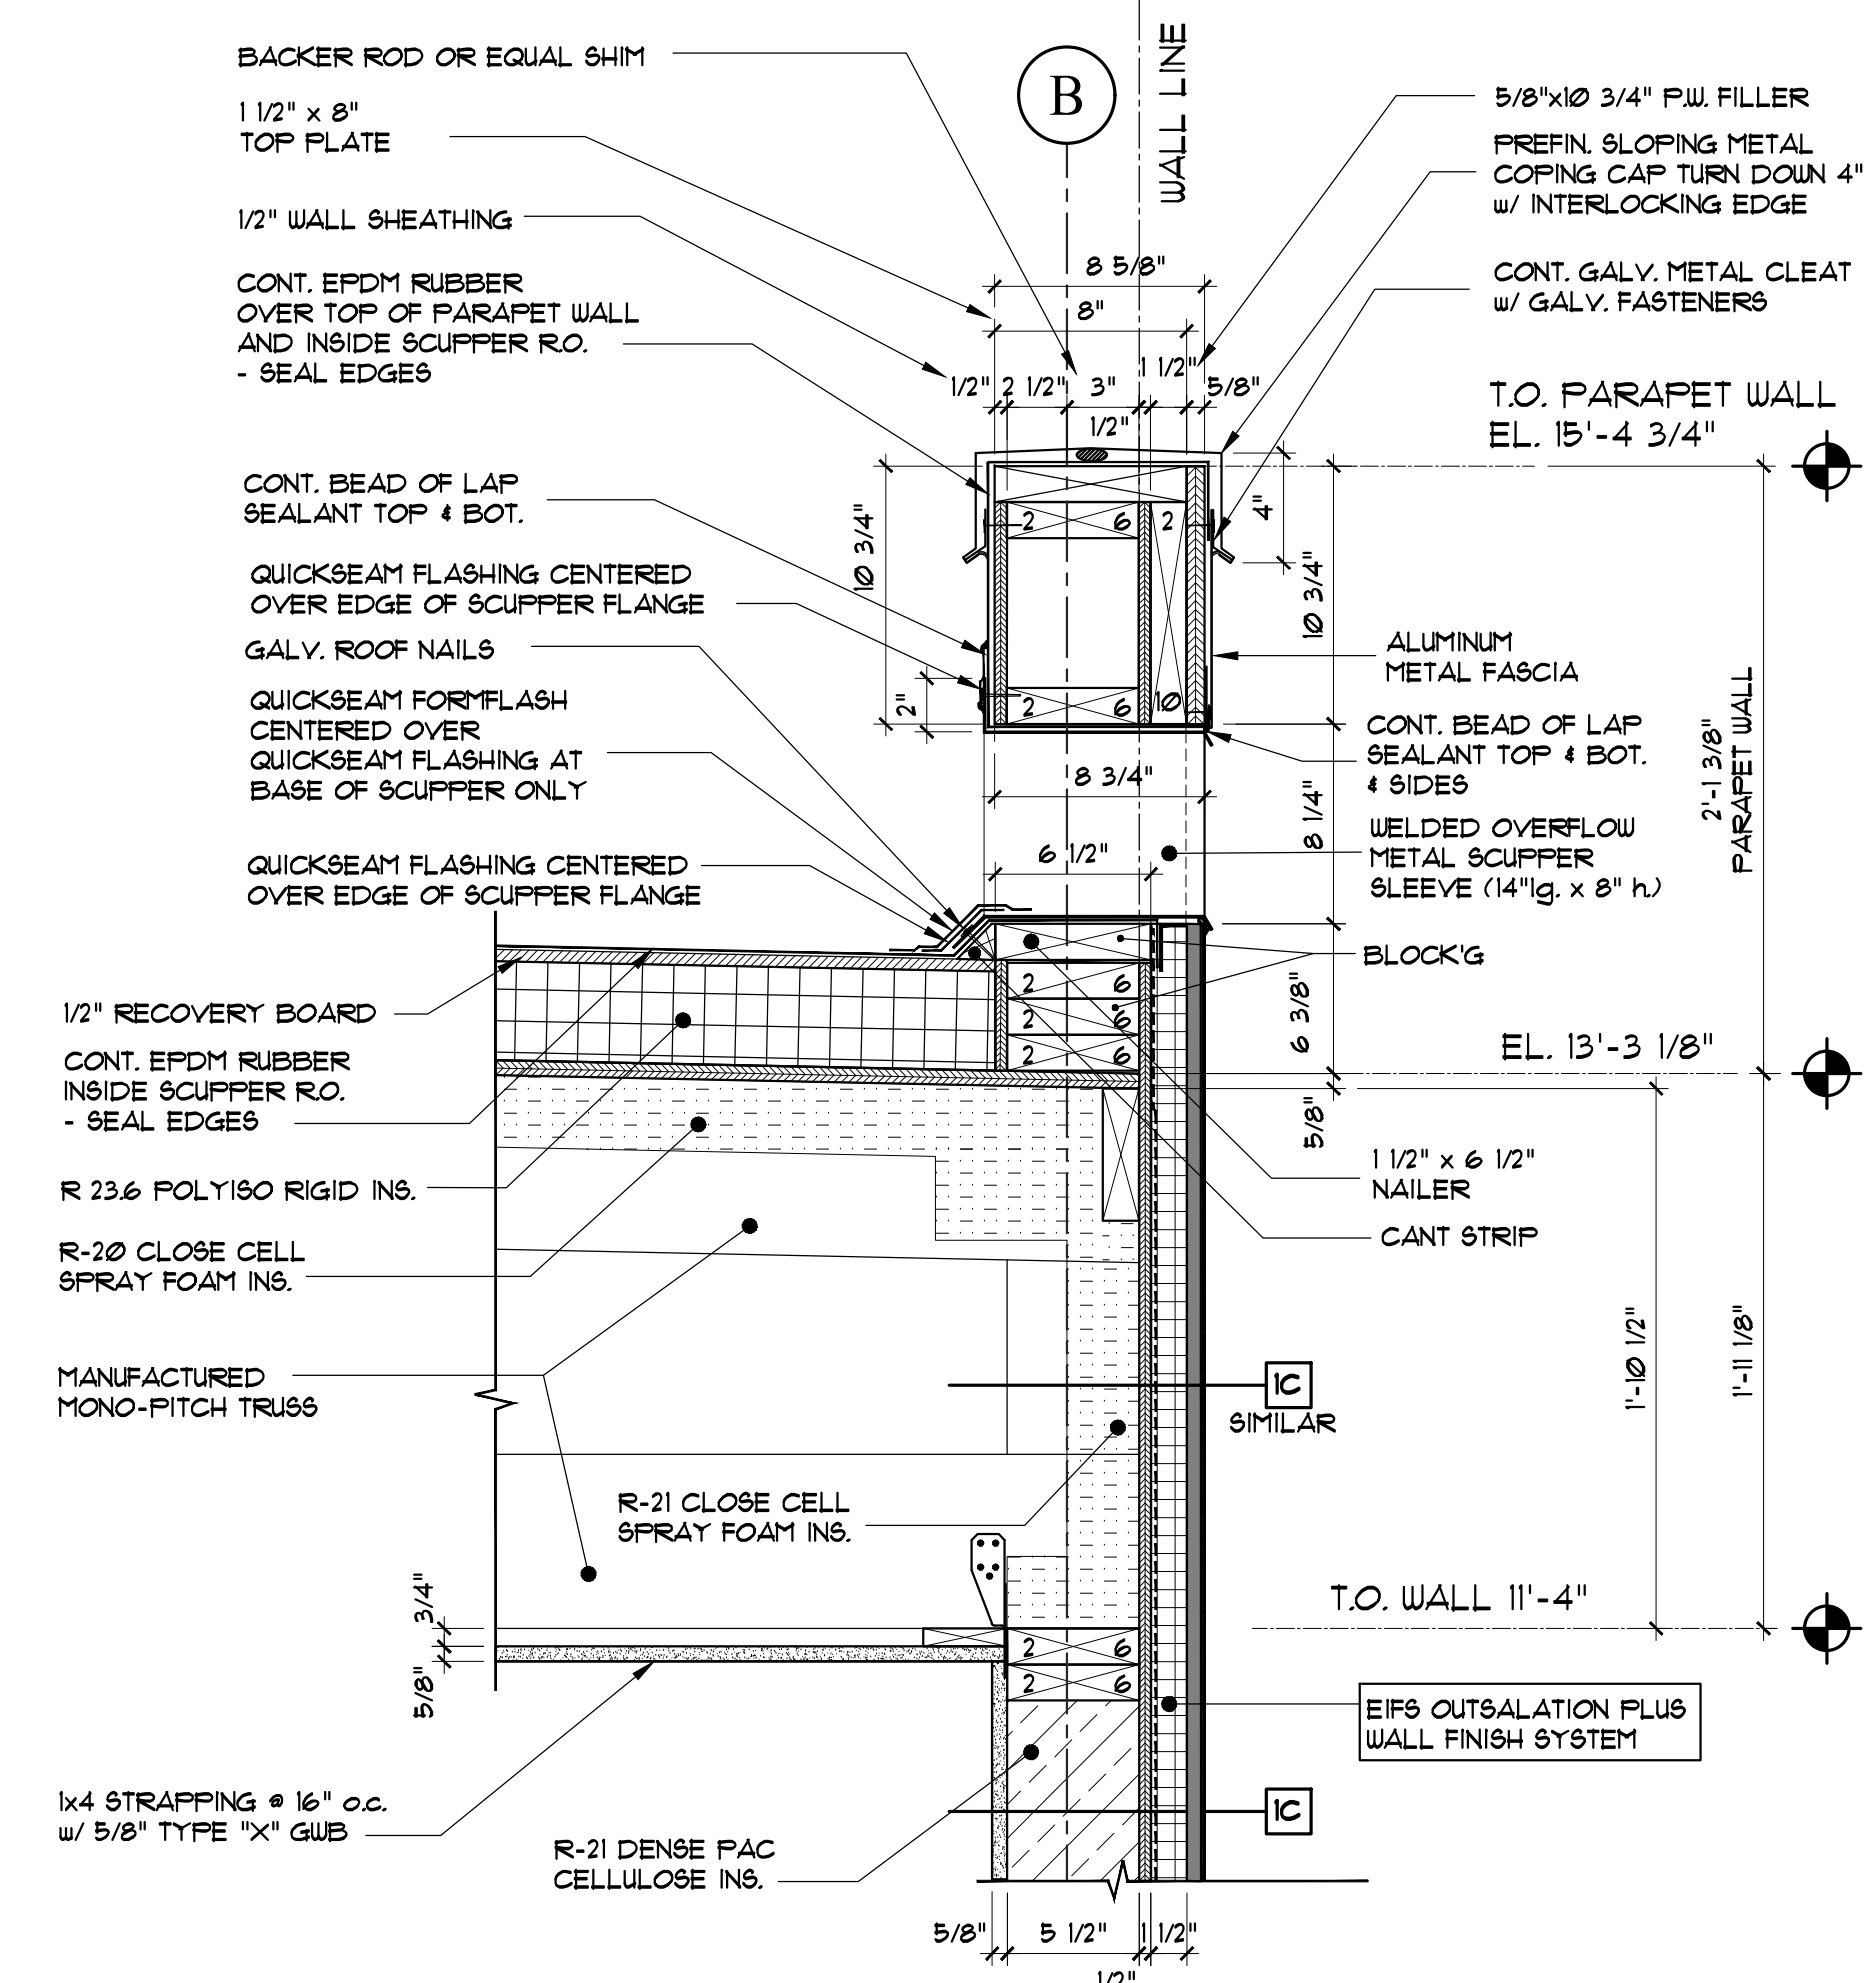


2 OVERFLOW SCUPPER SECTION
SCALE: 1 1/2" = 1'-0"

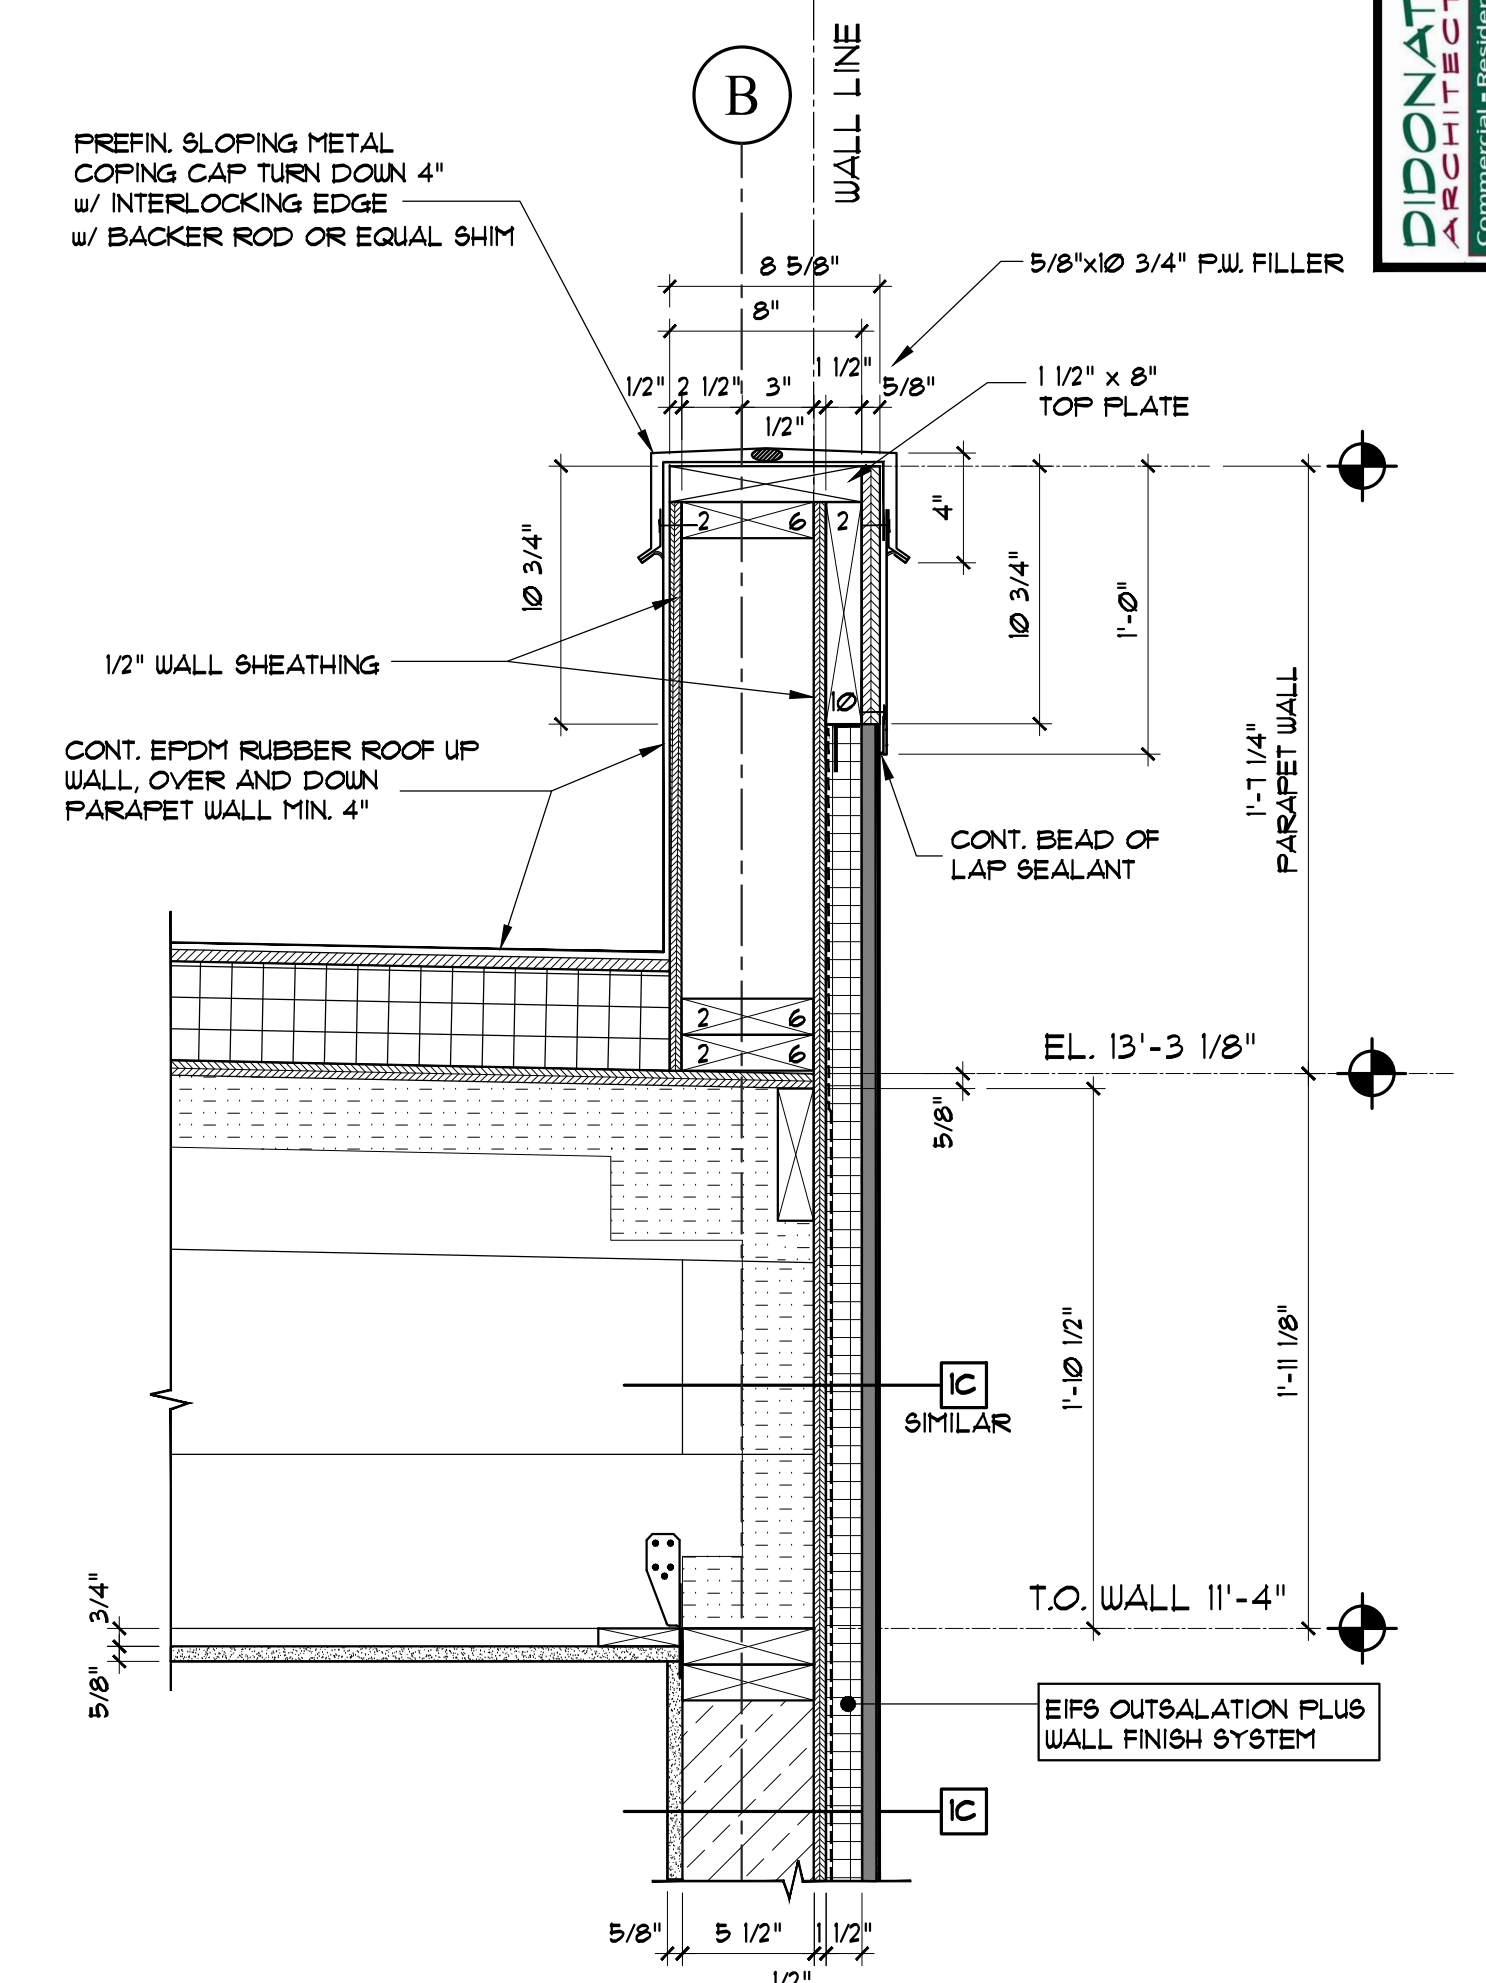


3 PARAPET WALL DETAIL
SCALE: 1 1/2" = 1'-0"

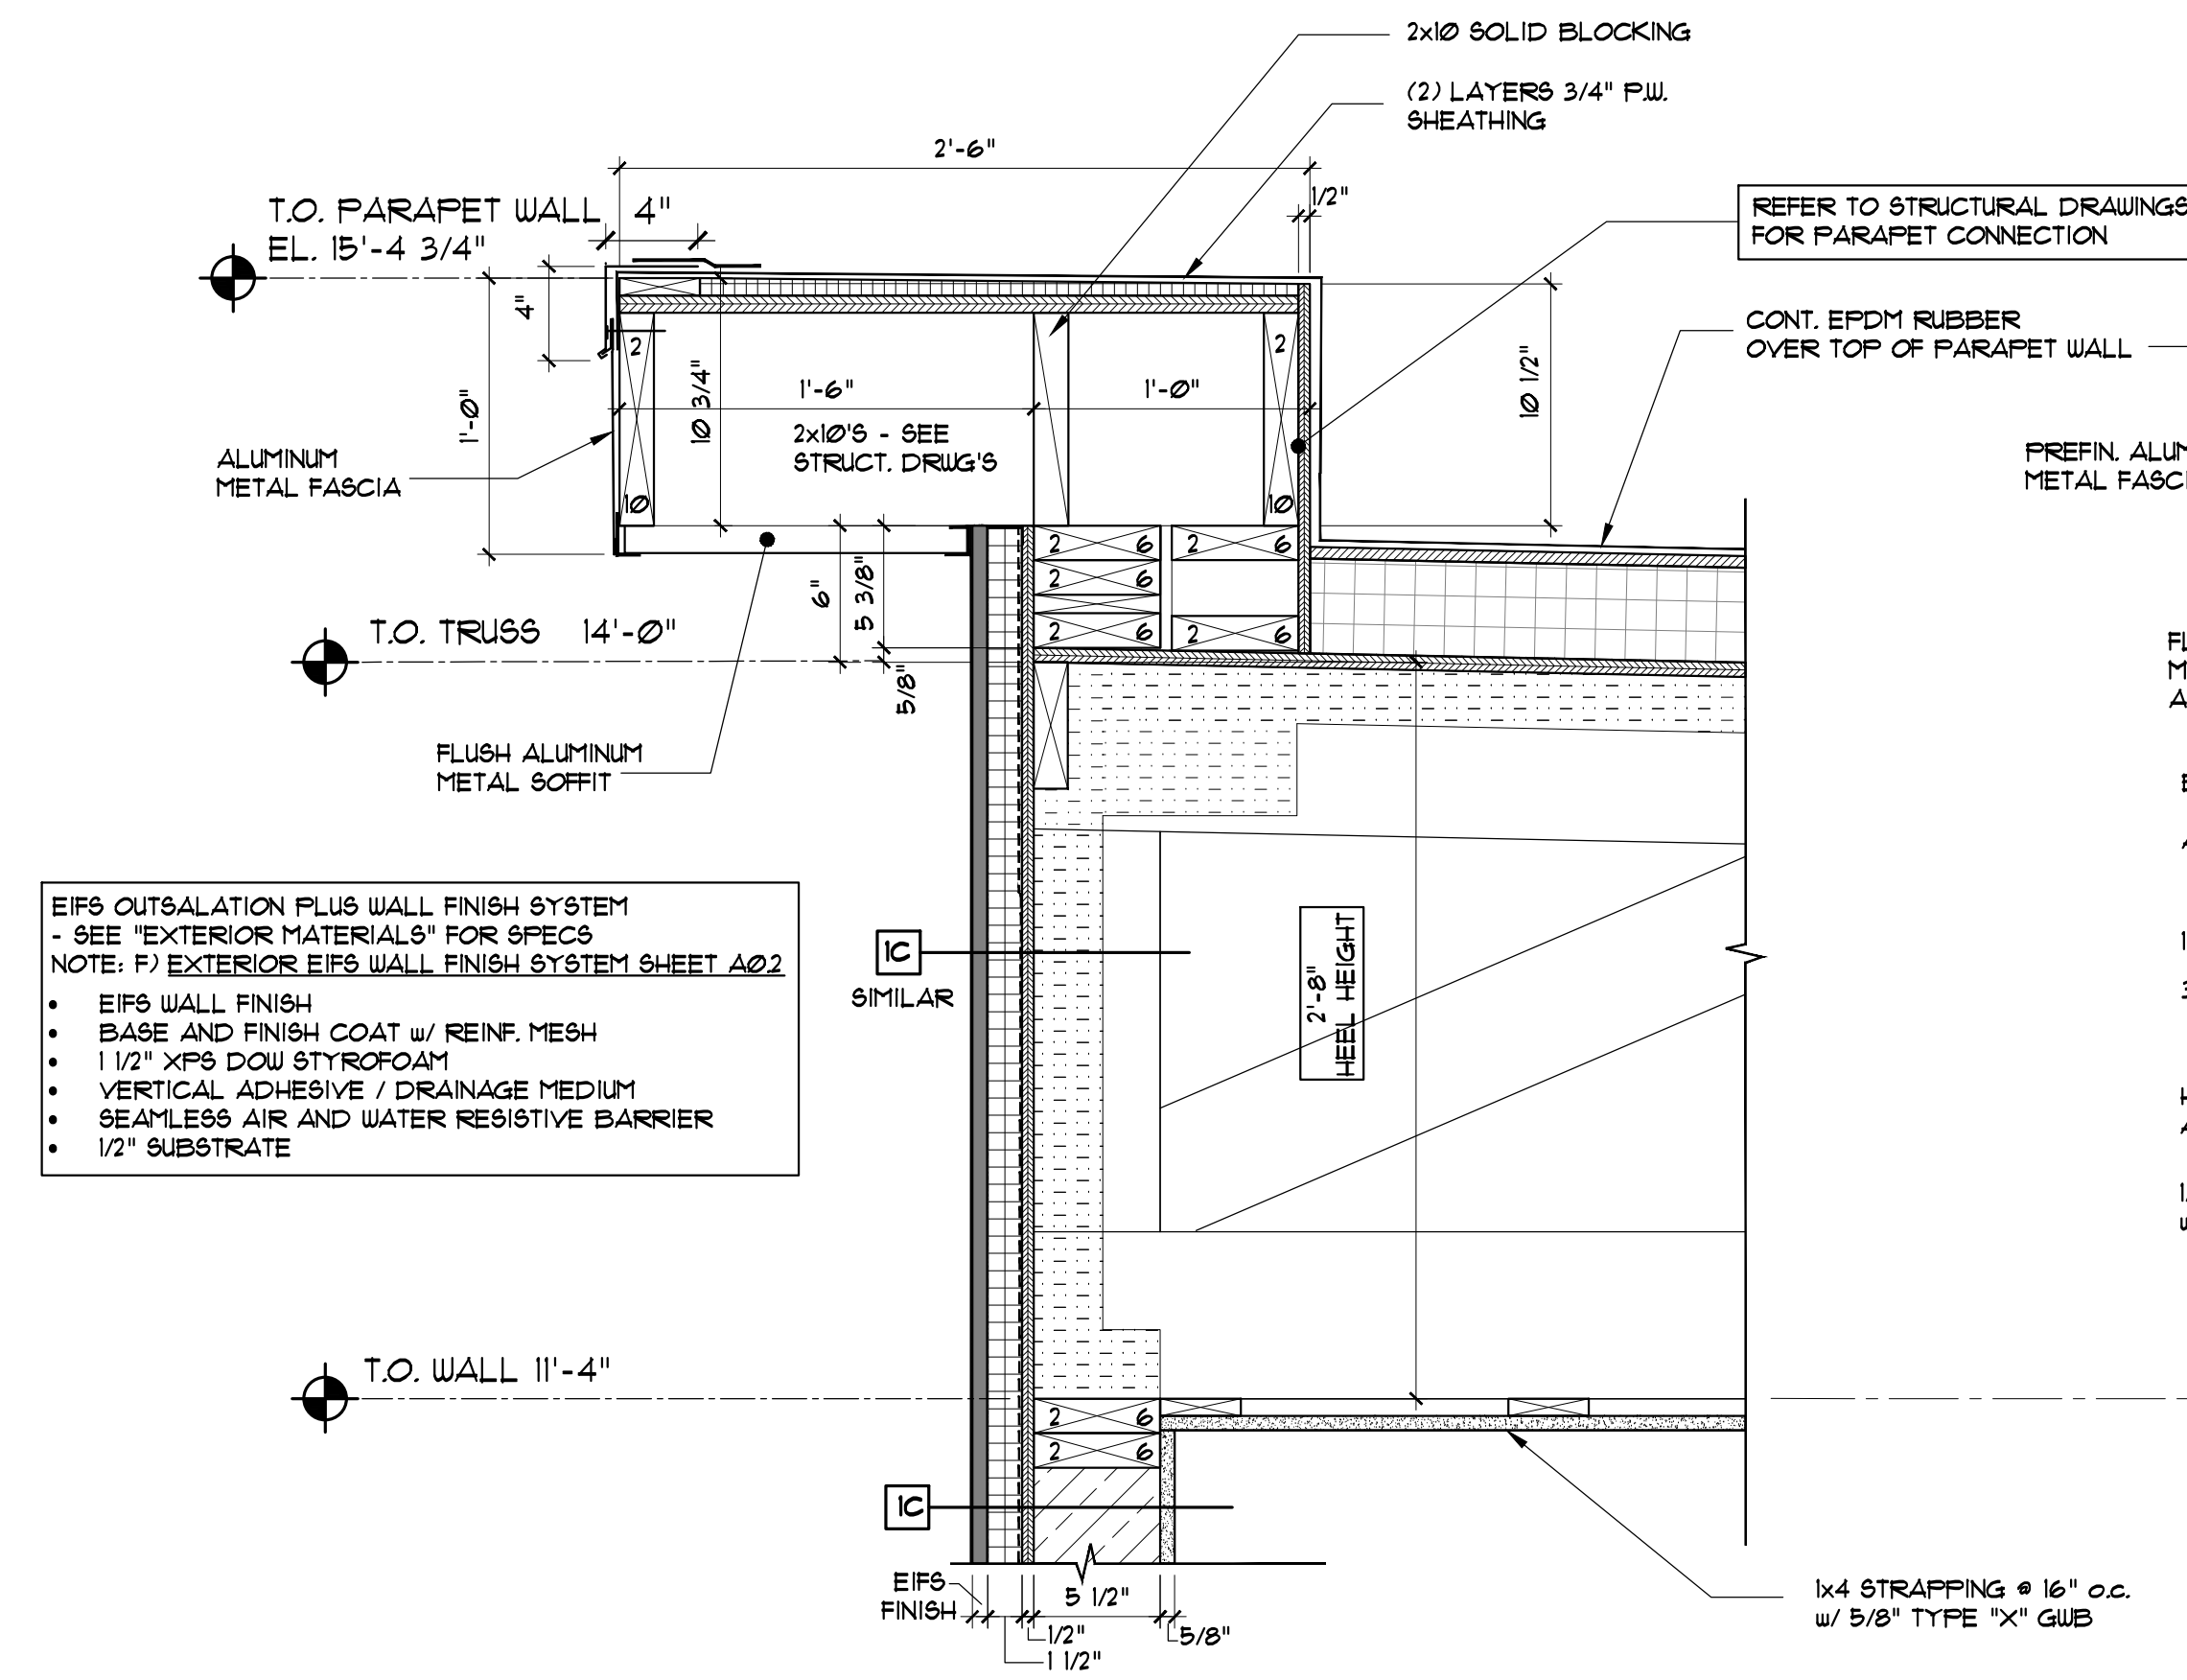

4 PARAPET WALL DETAIL
SCALE: 1 1/2" = 1'-0"

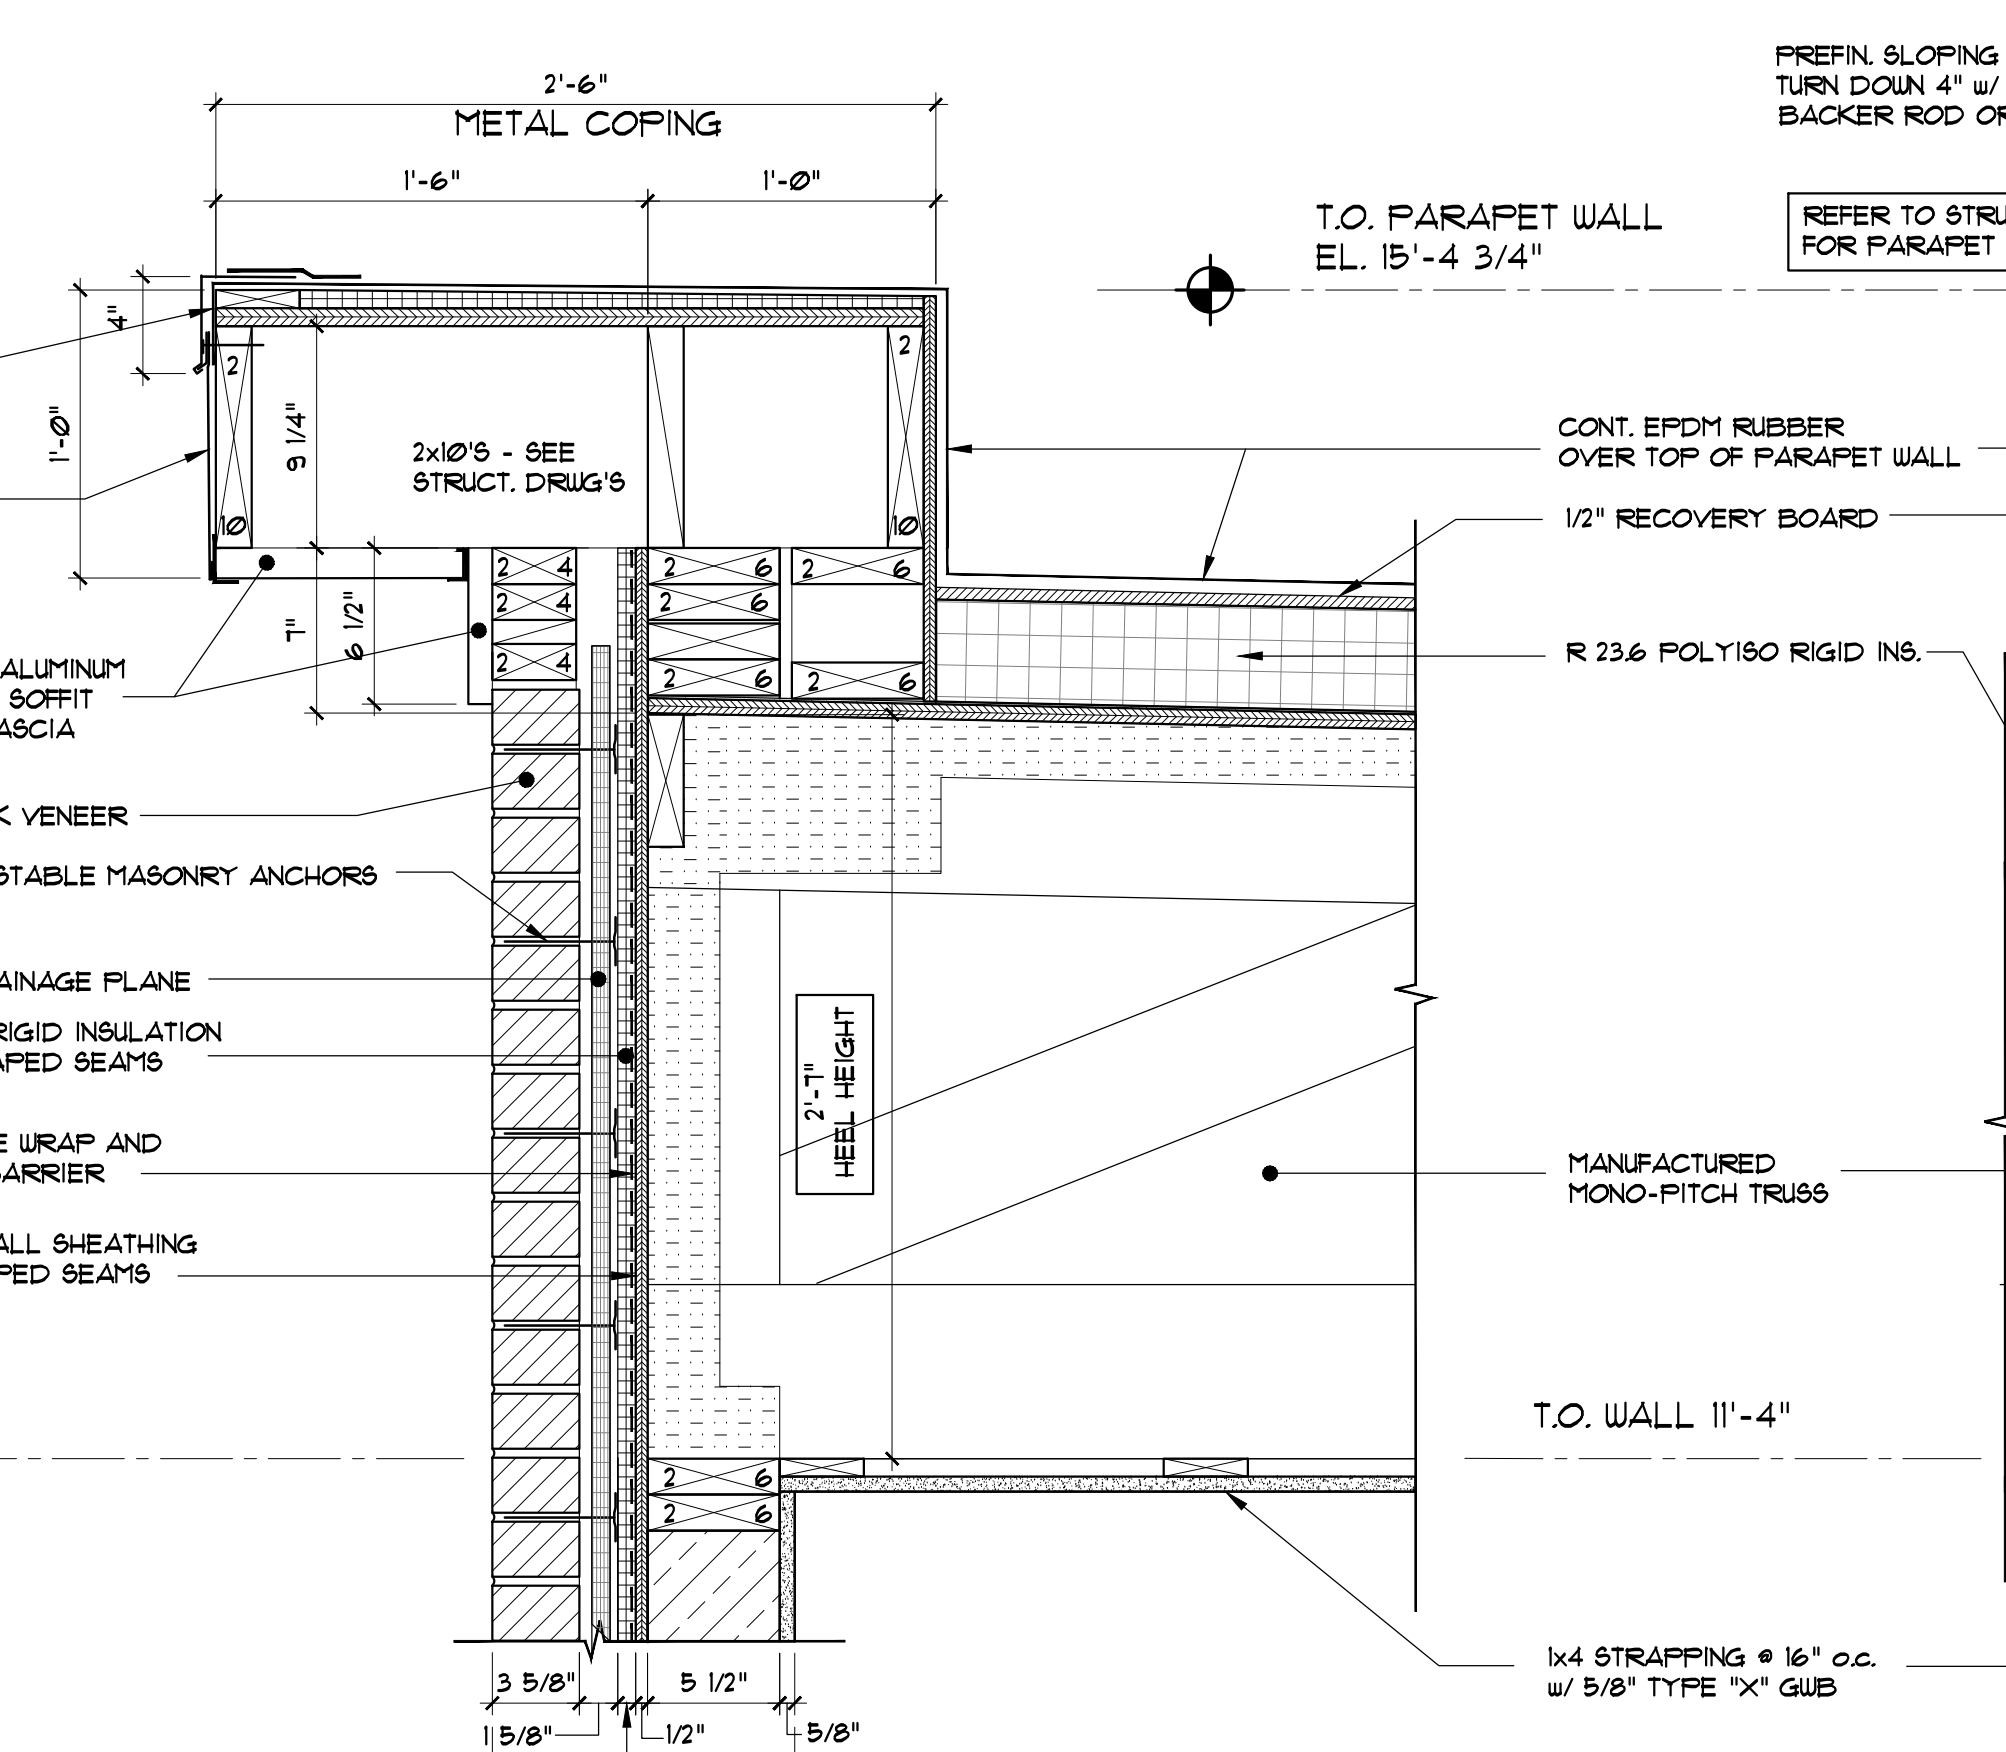

5 PARAPET WALL DETAIL
SCALE: 1 1/2" = 1'-0"

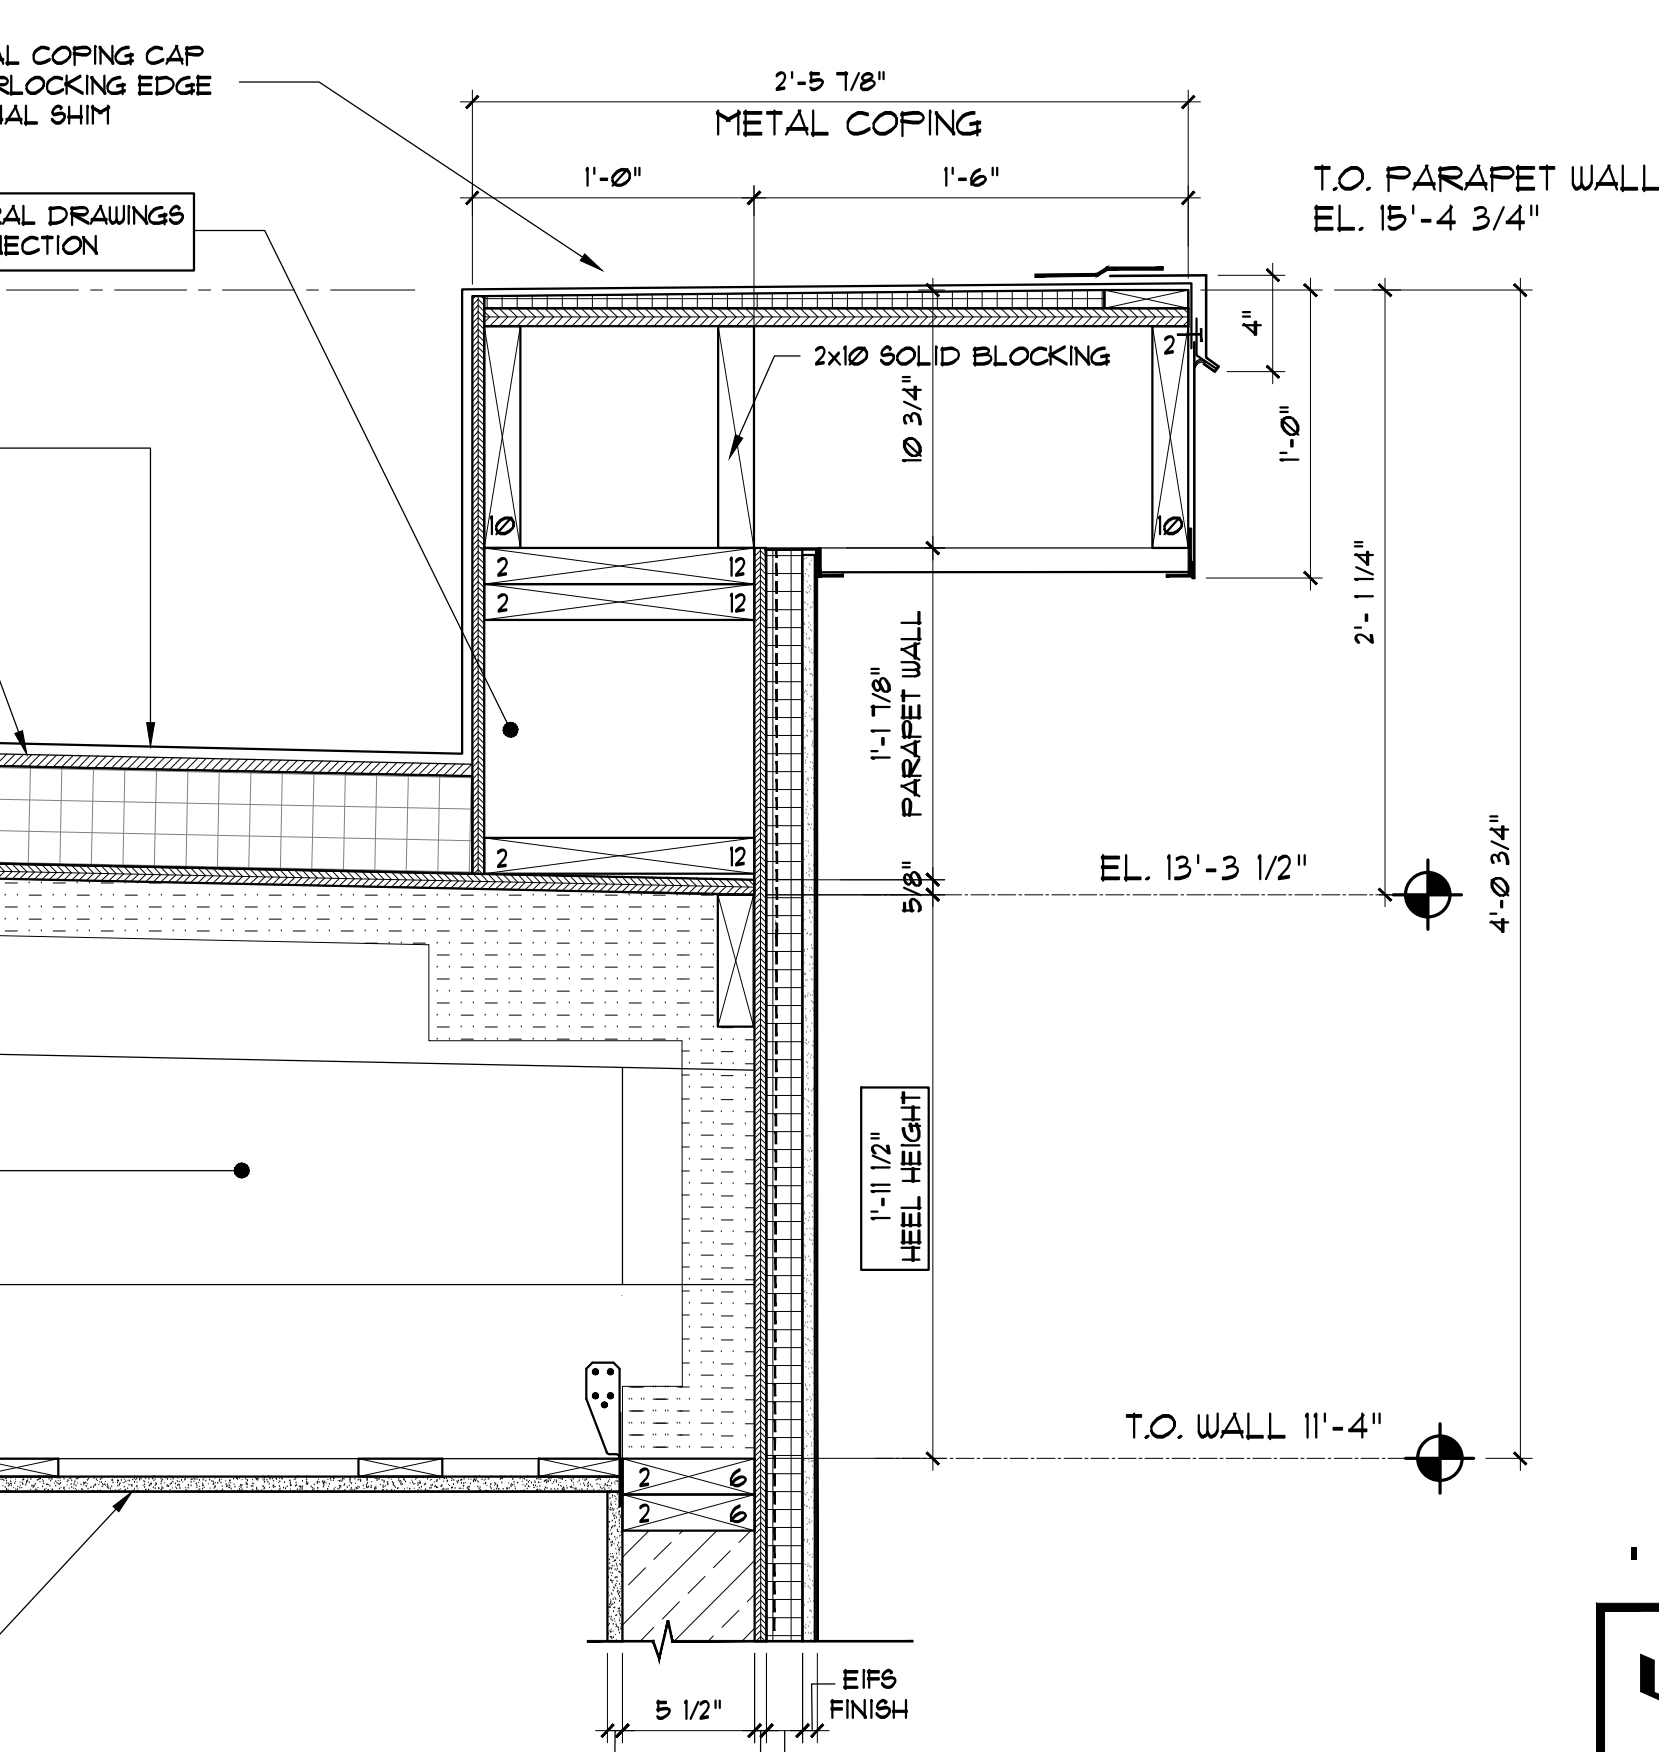

6 PARAPET WALL DETAIL
SCALE: 1 1/2" = 1'-0"

99% PROGRESS SET 10-21-16