




6 WINDOW HEAD @ EXIST. STUD WALL AND BRICK VENEER  
SCALE: 3" = 1'-0"

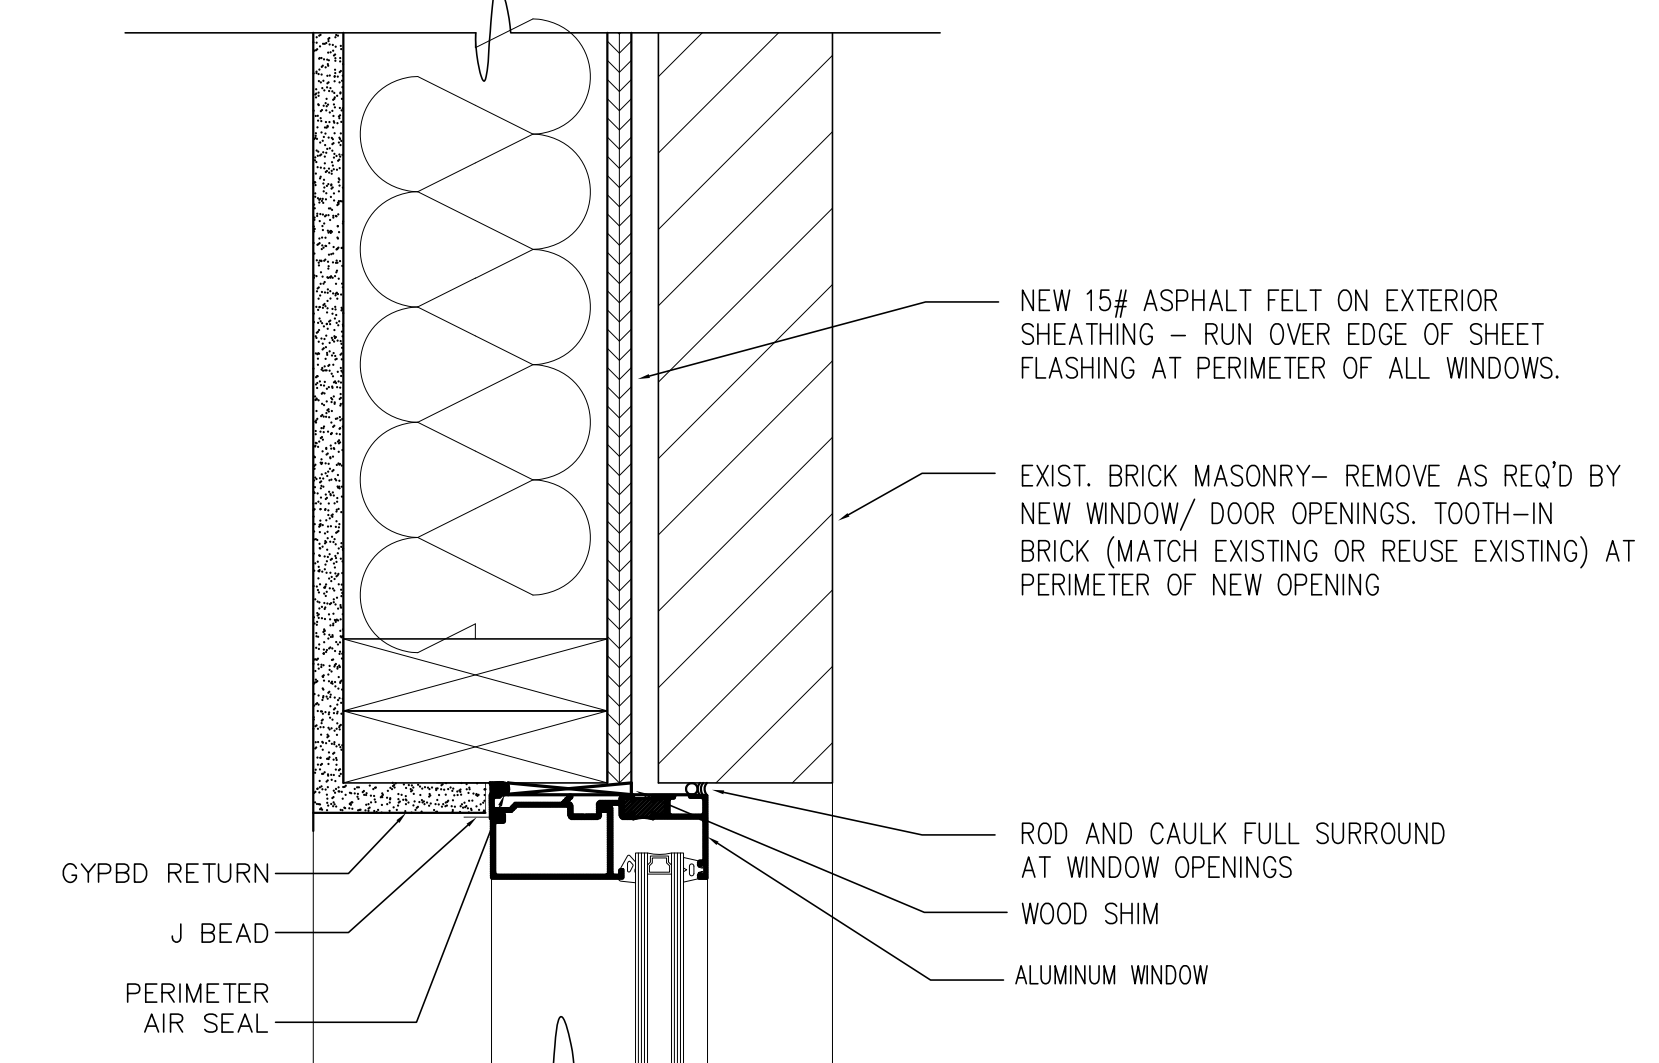


7 WINDOW JAMB @ EXIST. STUD WALL AND BRICK VENEER  
SCALE: 3" = 1'-0"

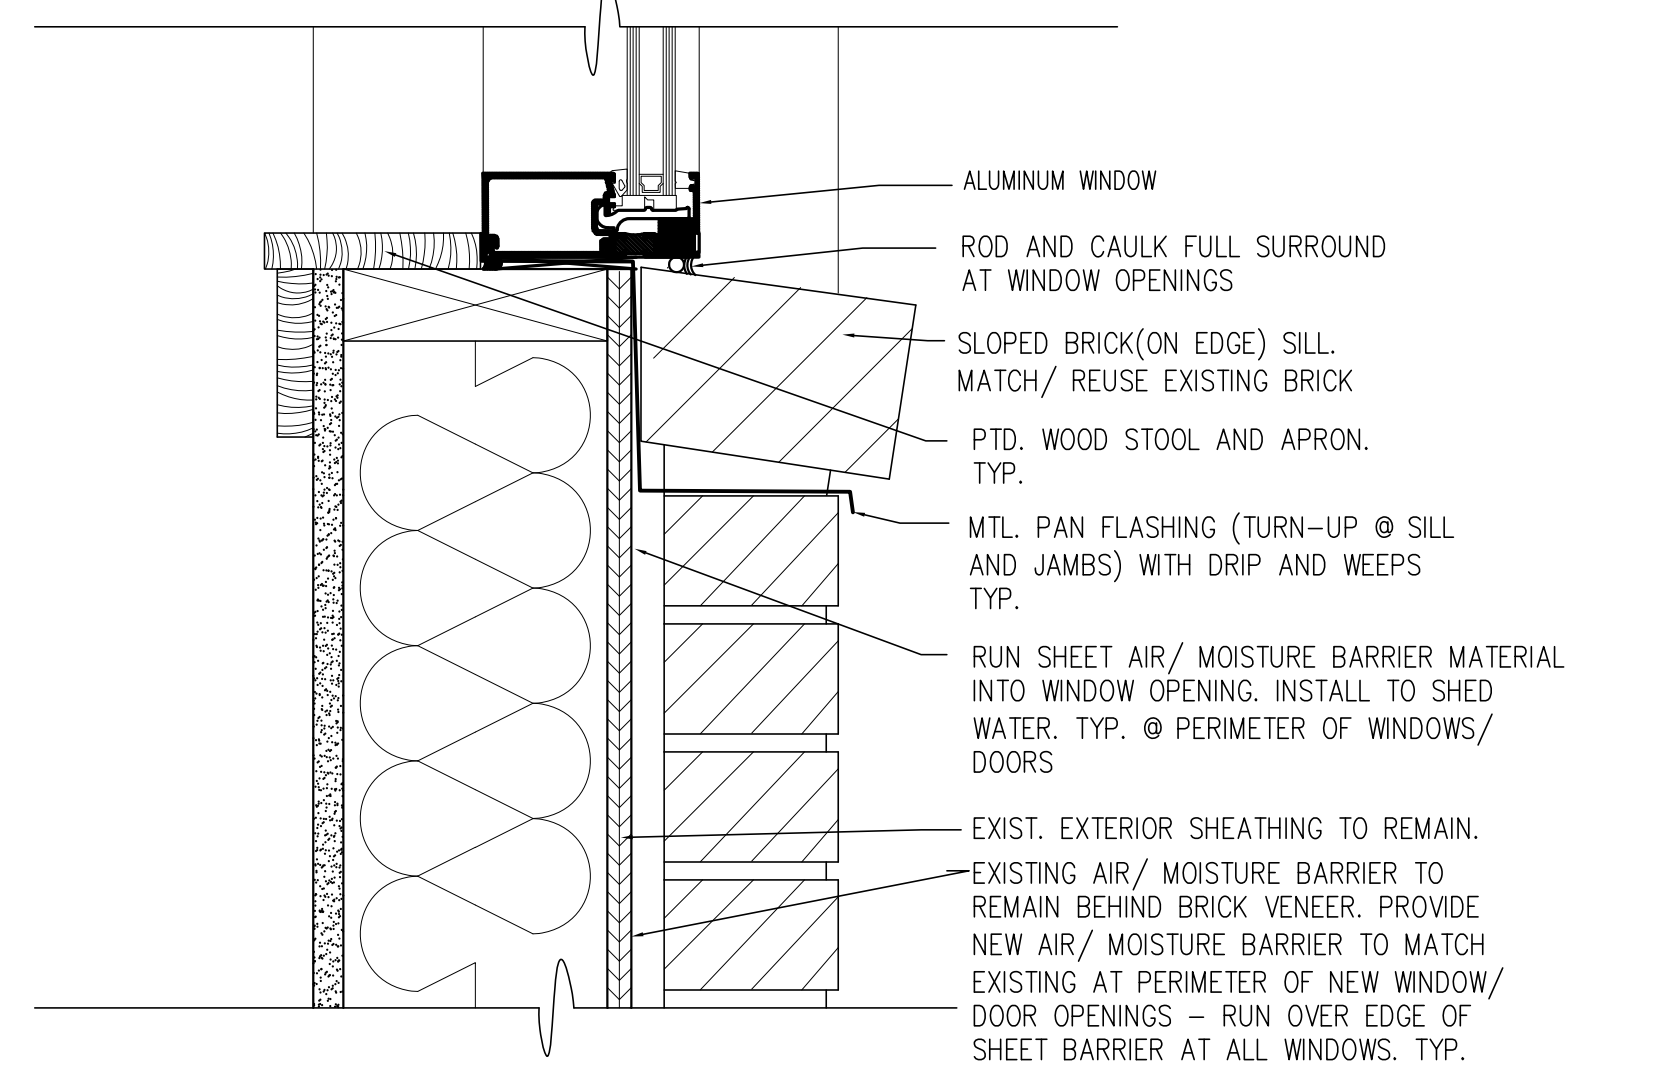


7 WINDOW SILL @ EXIST. STUD WALL AND BRICK VENEER  
SCALE: 3" = 1'-0"

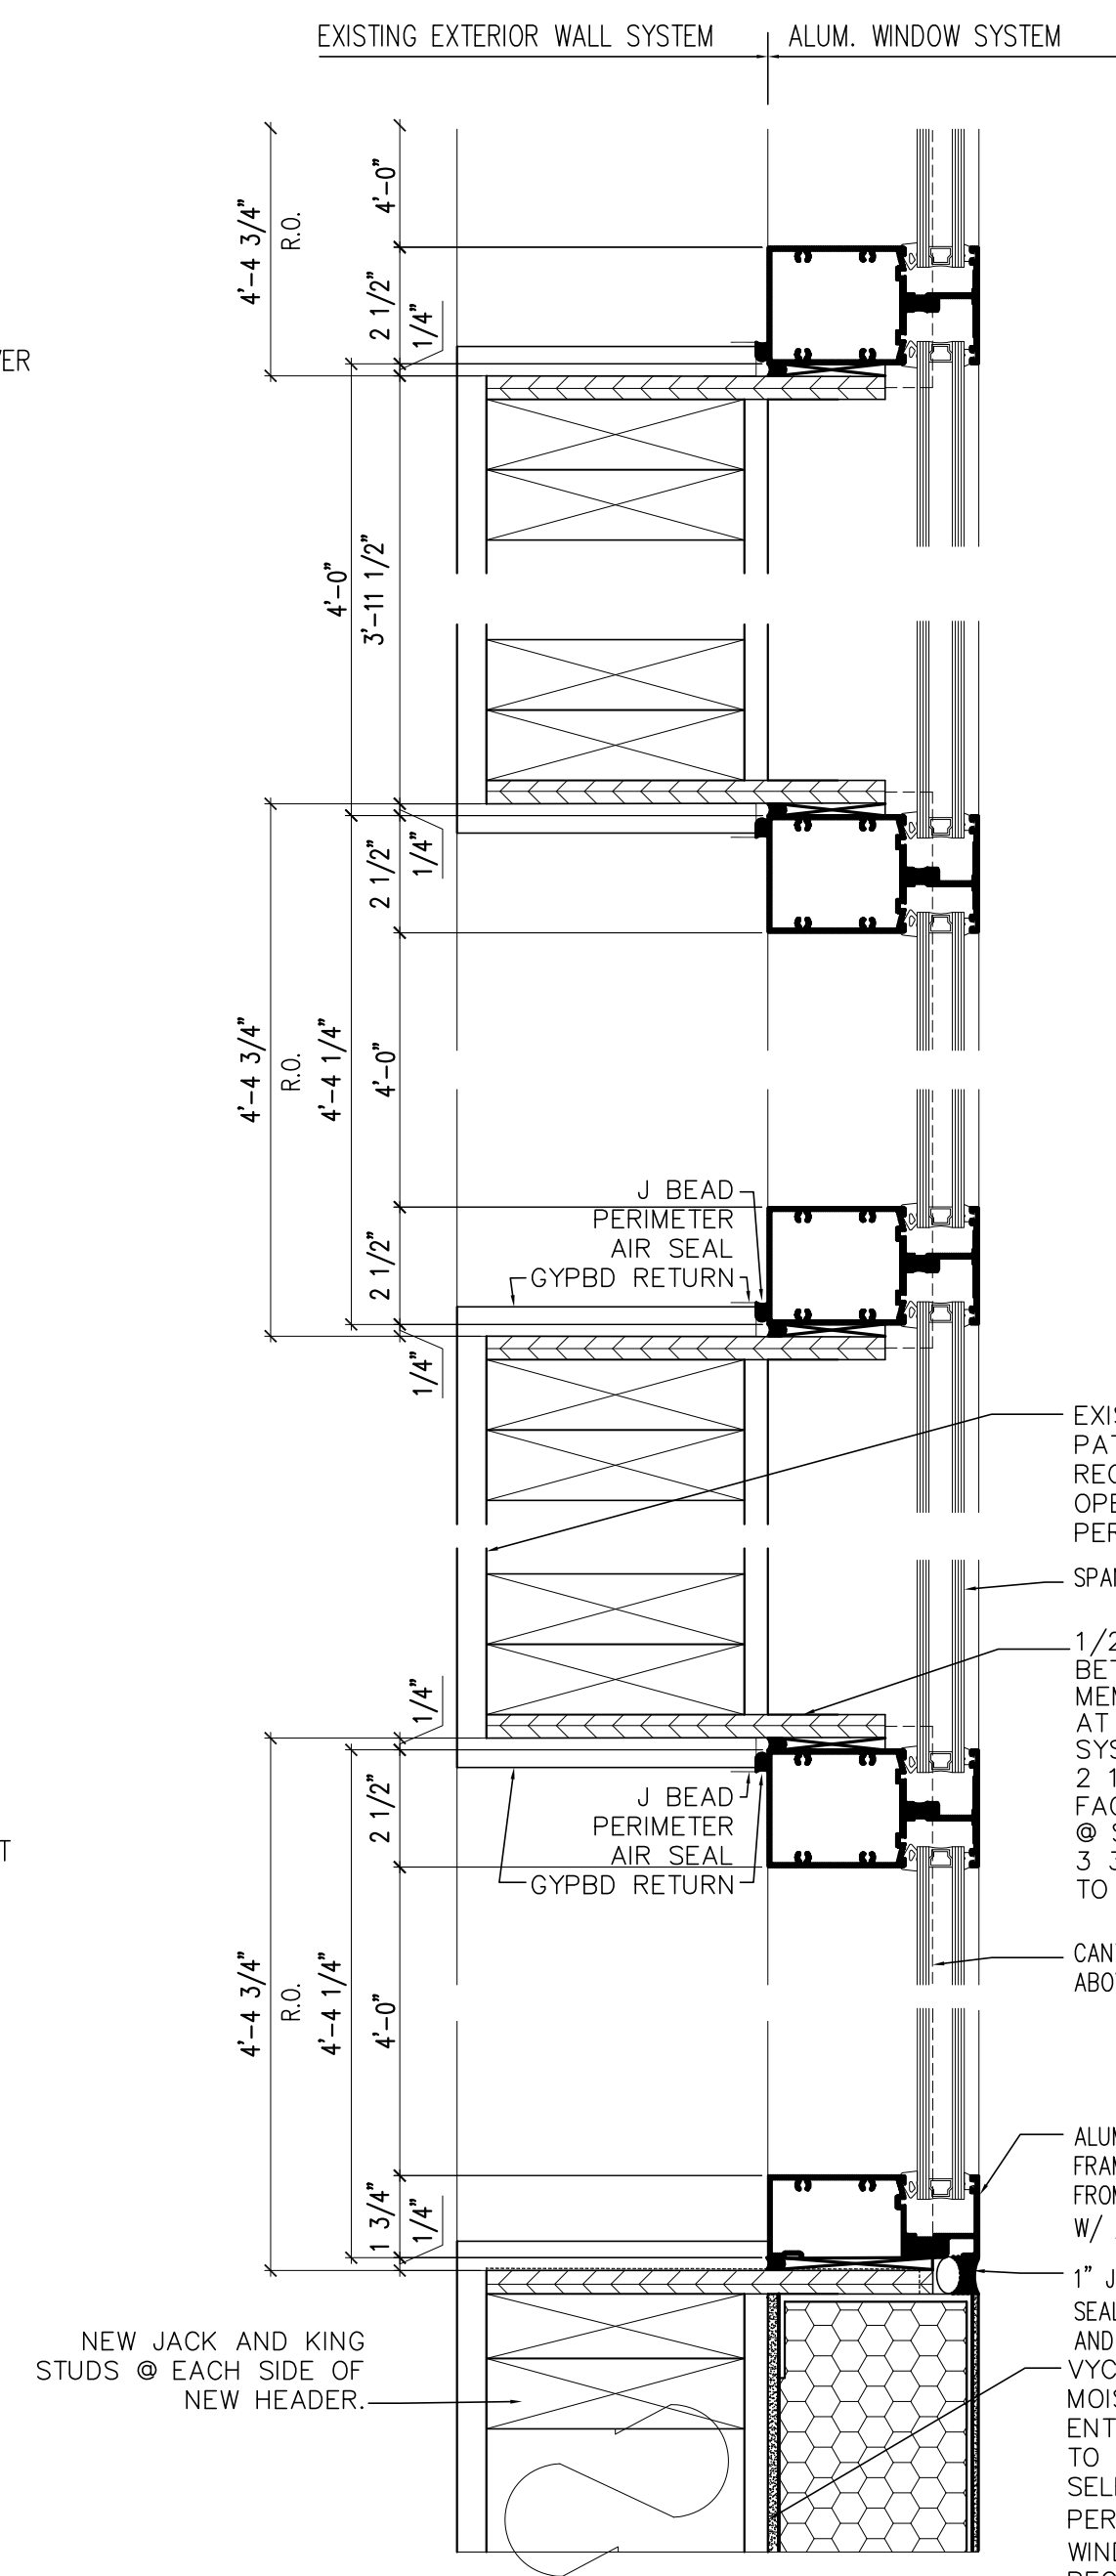


4 WINDOW JAMB @ EXIST. WALL AND DRYVIT  
SCALE: 3" = 1'-0"

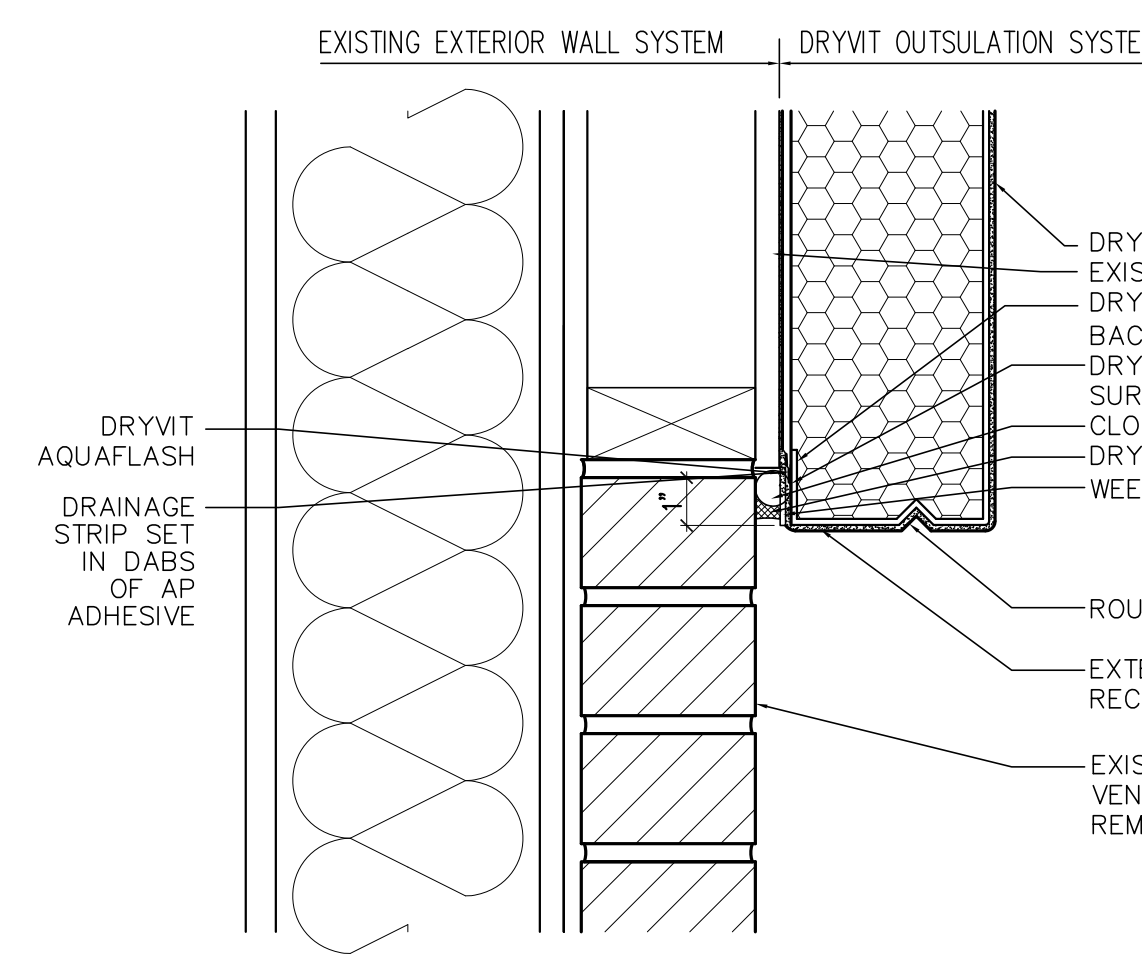


5 DRYVIT BASE @ TOP OF BRICK VENEER  
SCALE: 3" = 1'-0"

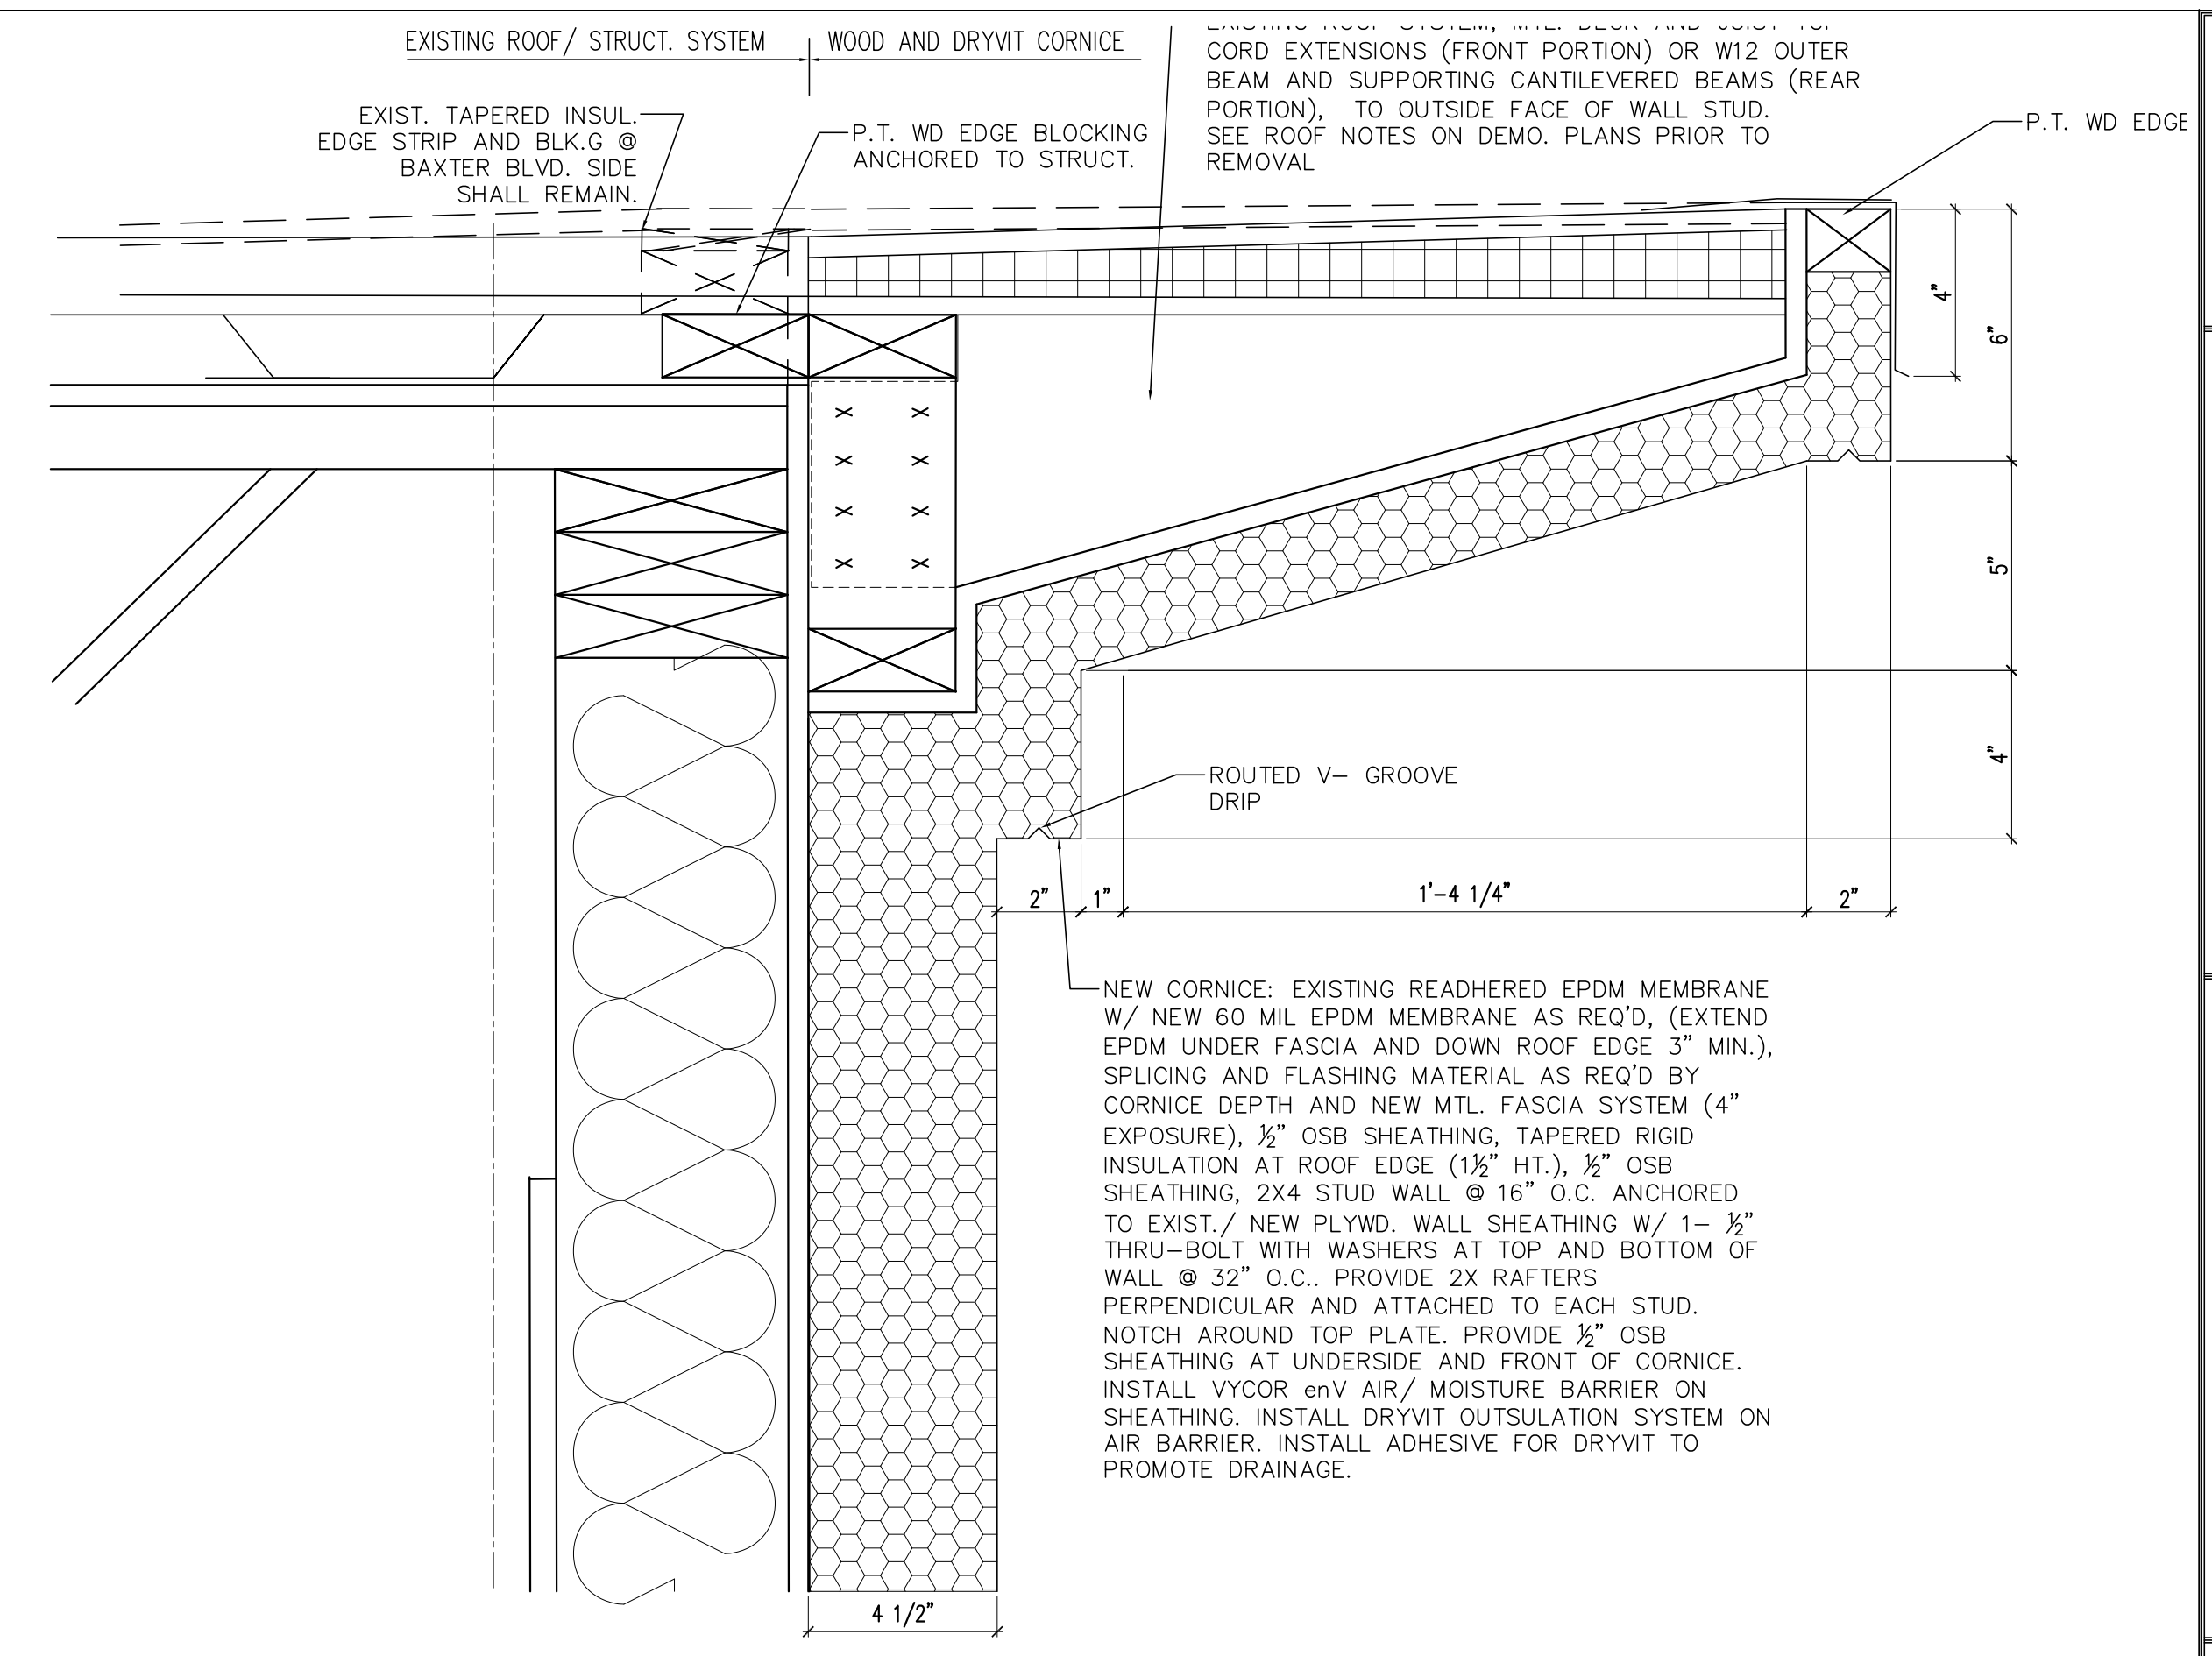

1 NEW CORNICE  
SCALE: 3" = 1'-0"

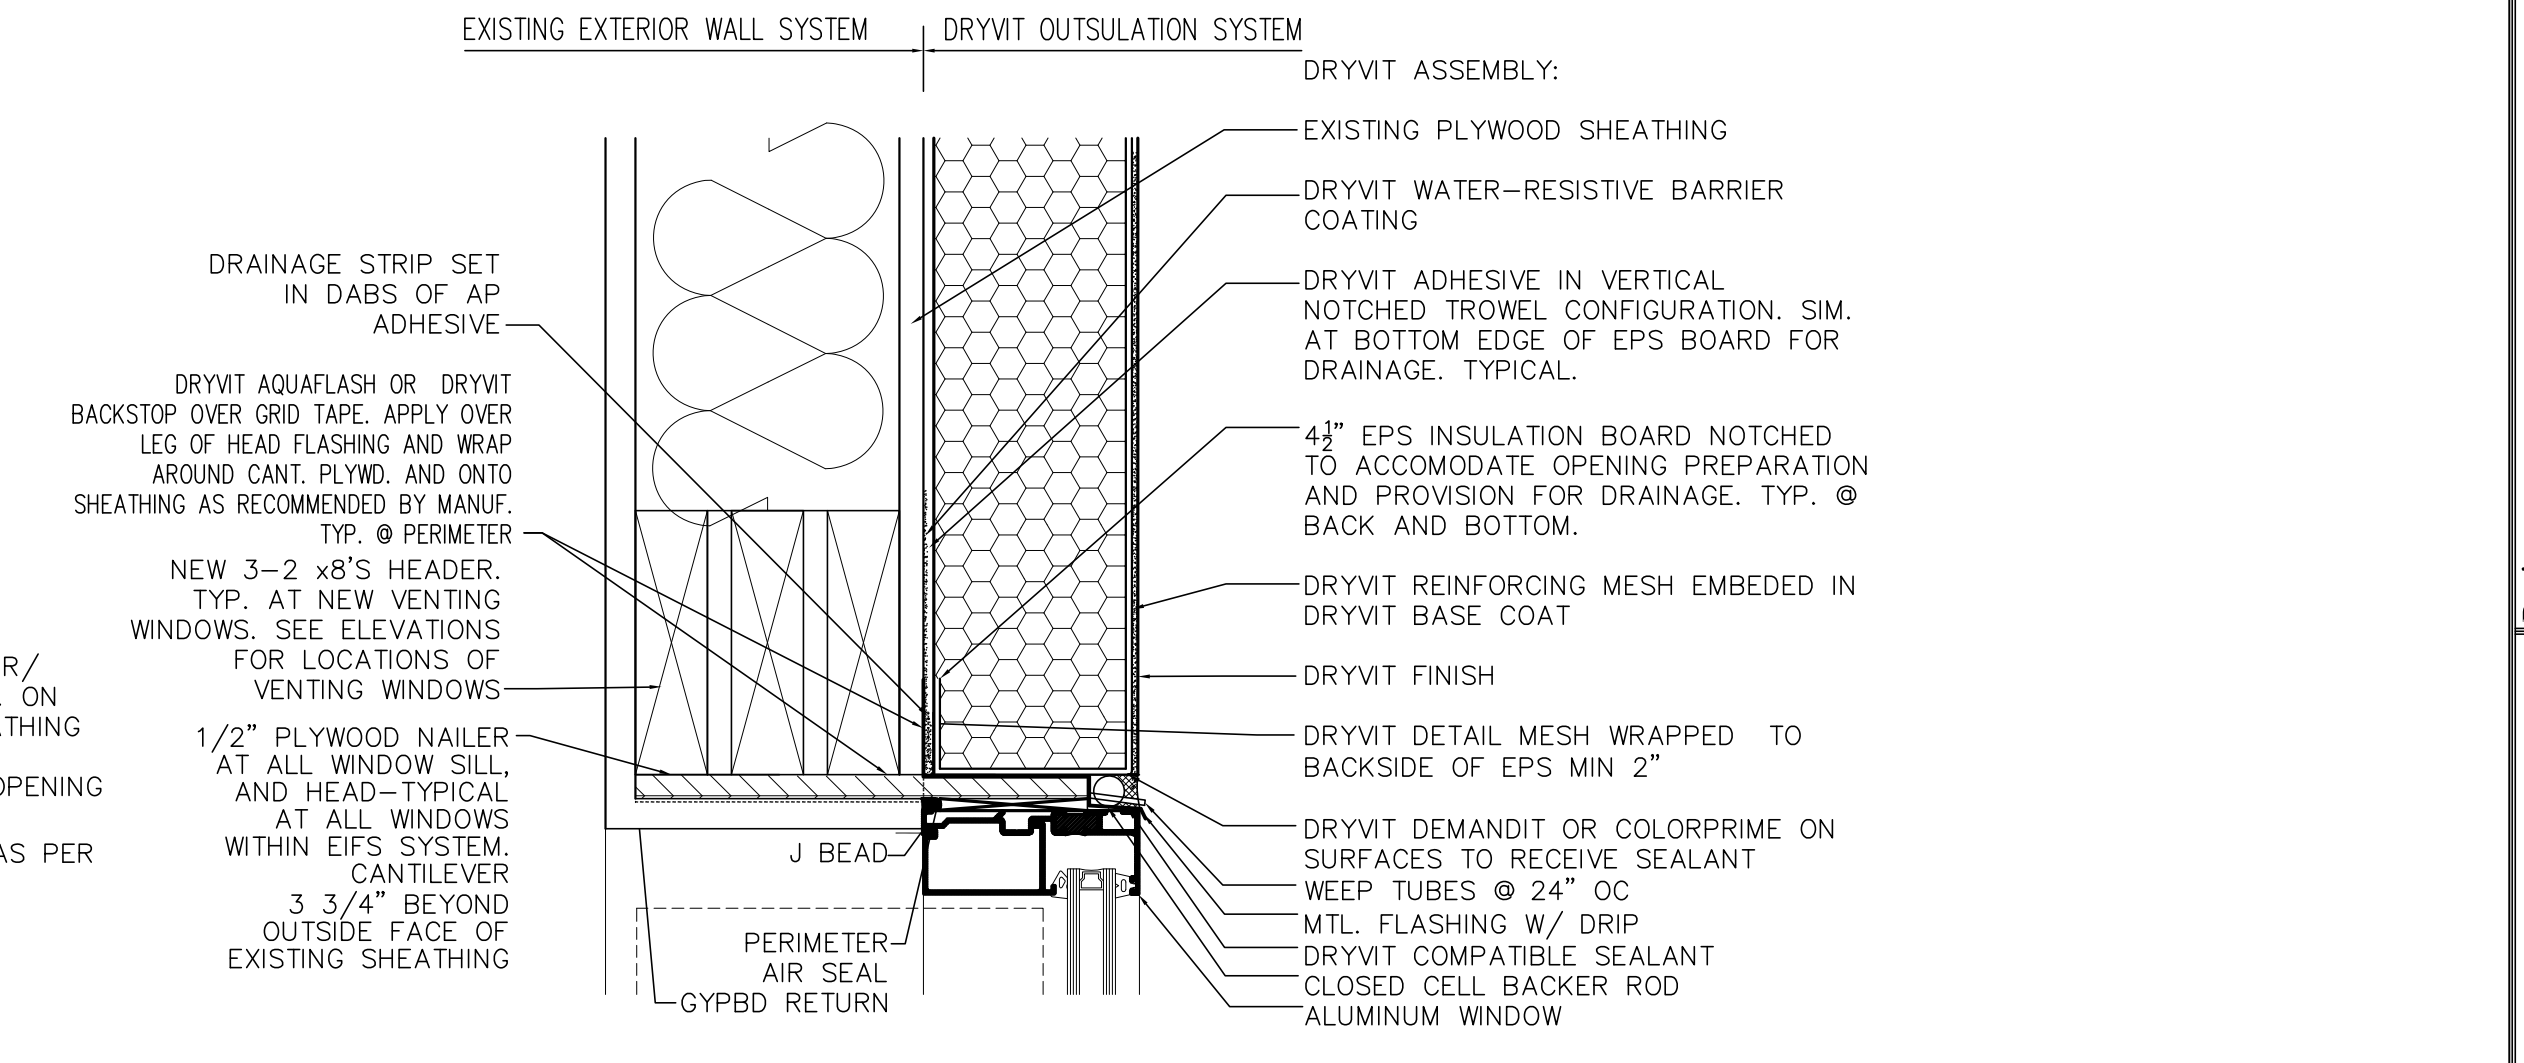

2 WINDOW HEAD @ EXIST. STUD WALL AND DRYVIT  
SCALE: 3" = 1'-0"

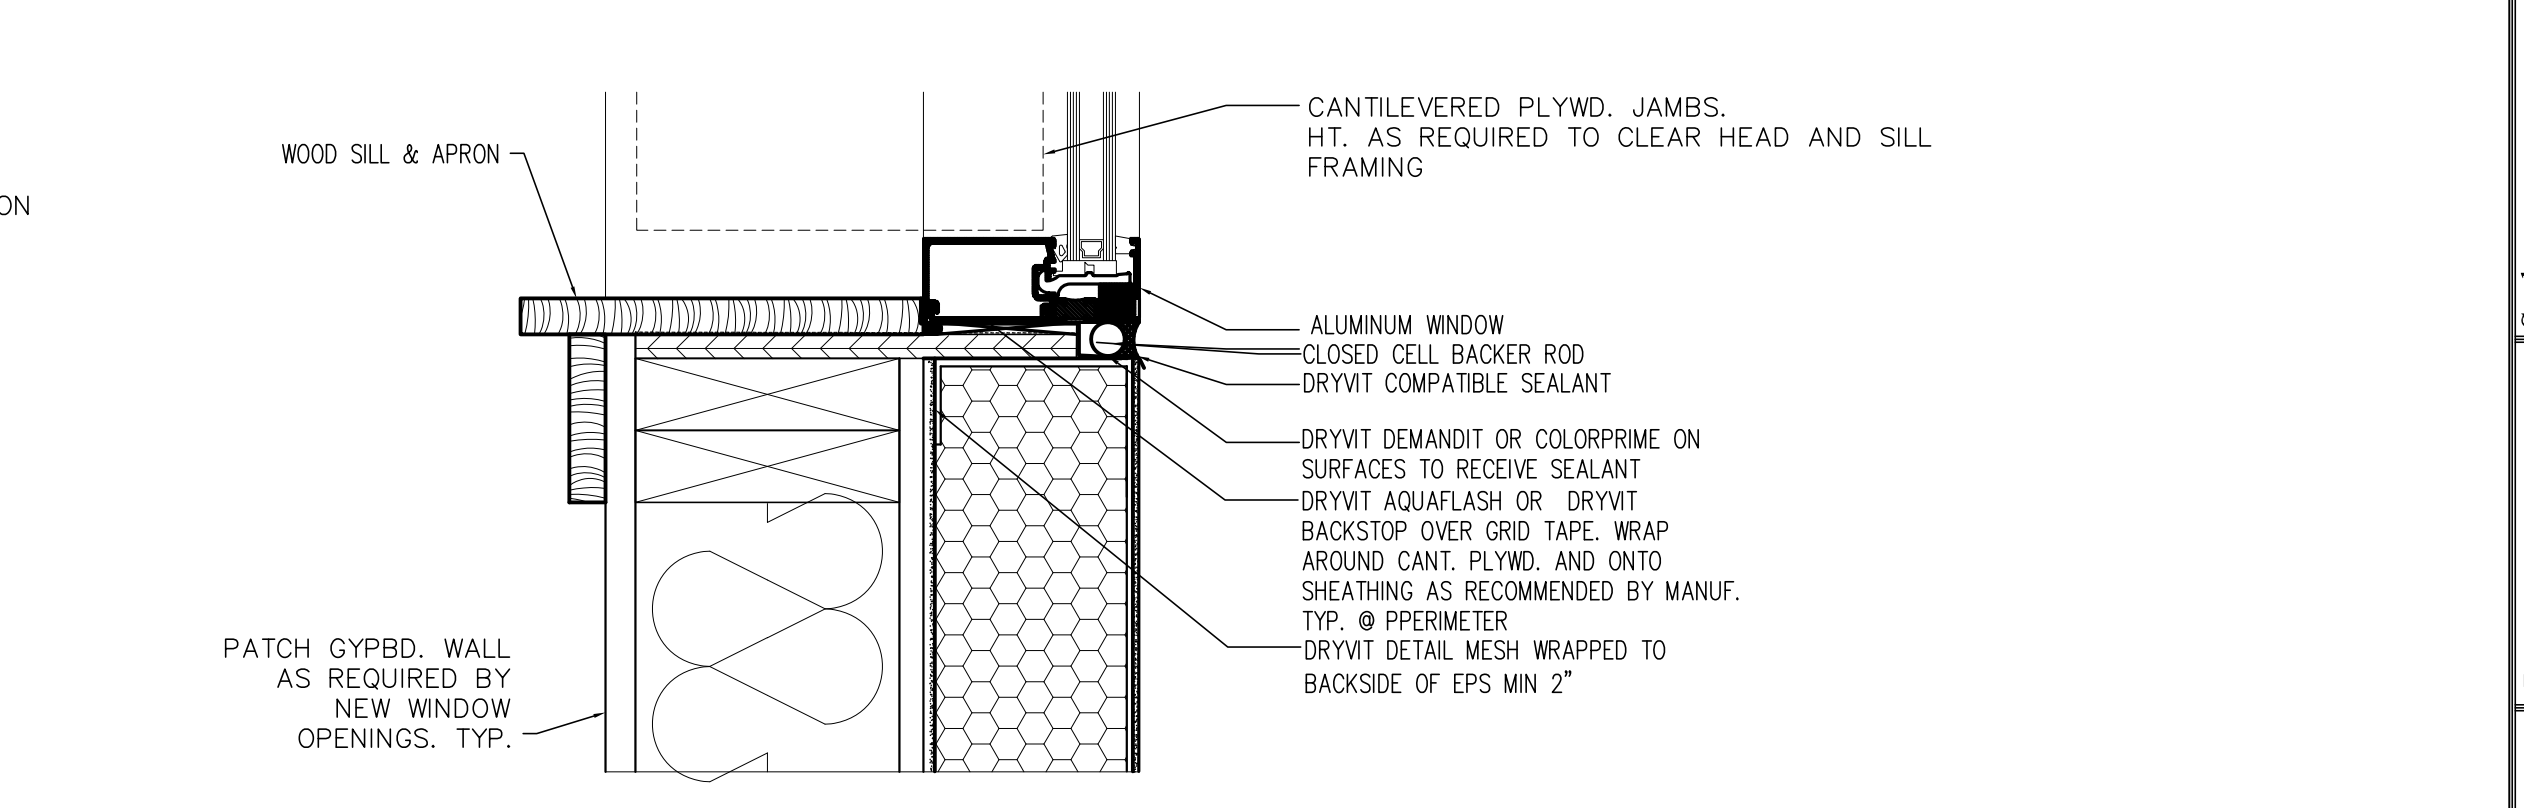

3 WINDOW SILL @ EXIST. STUD WALL AND DRYVIT  
SCALE: 3" = 1'-0"

OWNER:  
**ARCHETYPE, P.A. ARCHITECTS**  
48 Union Wharf Portland, Maine 04101  
(207) 772-6022 Fax (207) 772-4056

Project:  
**43 BAXTER BLVD.**  
PORTLAND, MAINE

Revisions:  
5/15/10- PRELIM. PRICING

Date  
MAY 15, 2010  
Scale  
3" = 1'-0"  
**DETAILS**

**A4.00**