




4 WINDOW HEAD @ EXIST. BRICK WAL
SCALE: 3" = 1'-0"

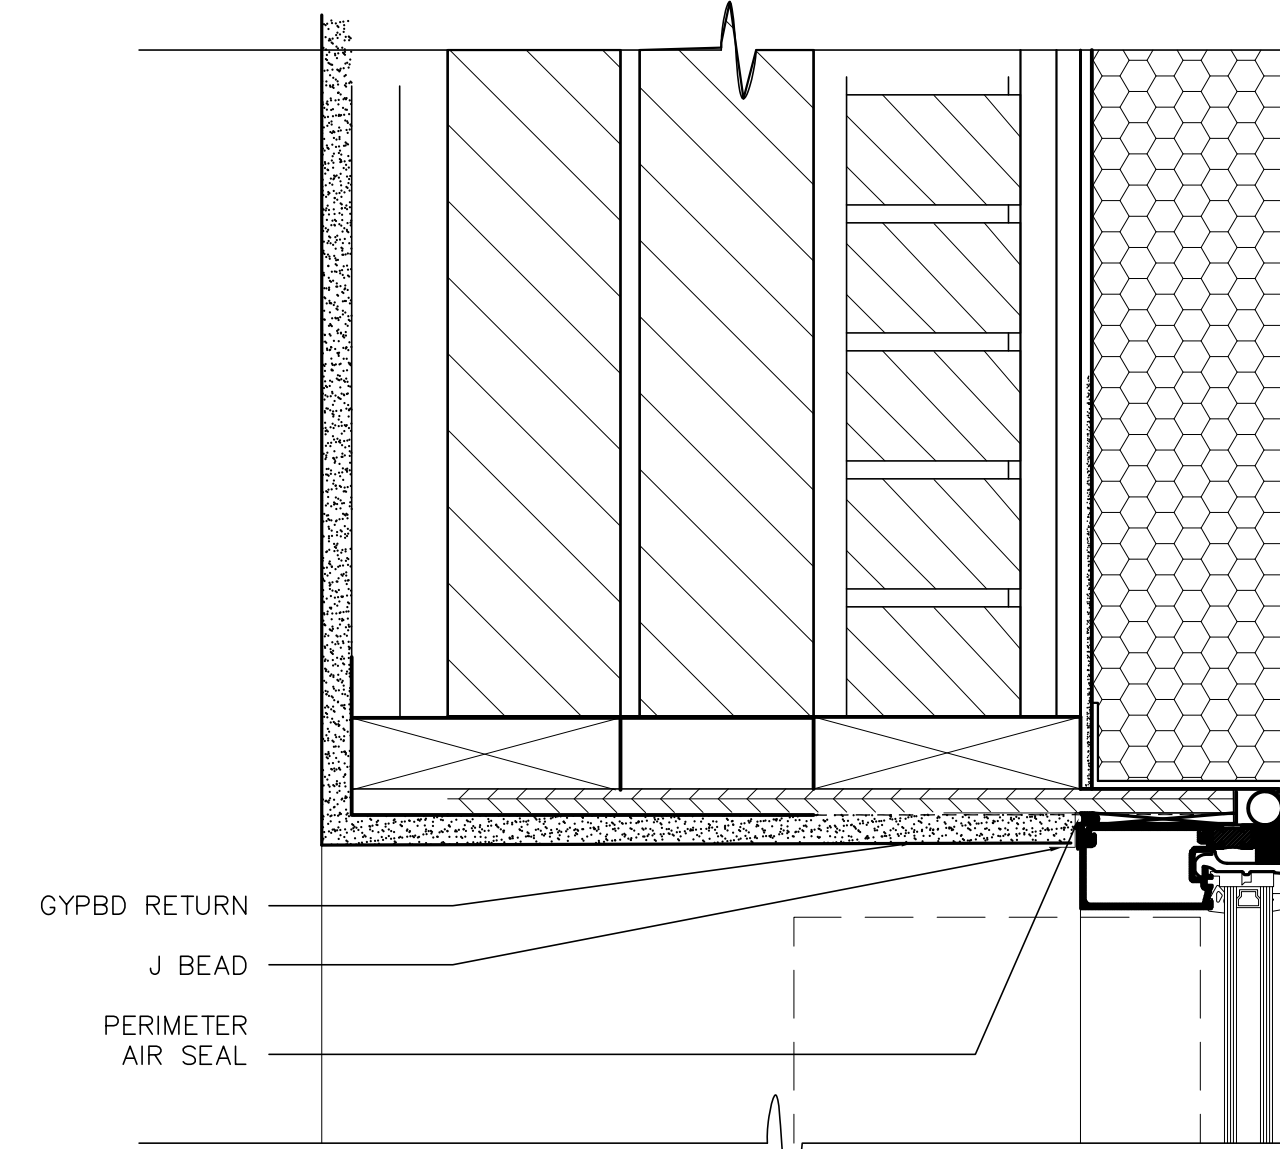


5 WINDOW JAMB @ EXIST. BRICK WALL
SCALE: 3" = 1'-0"

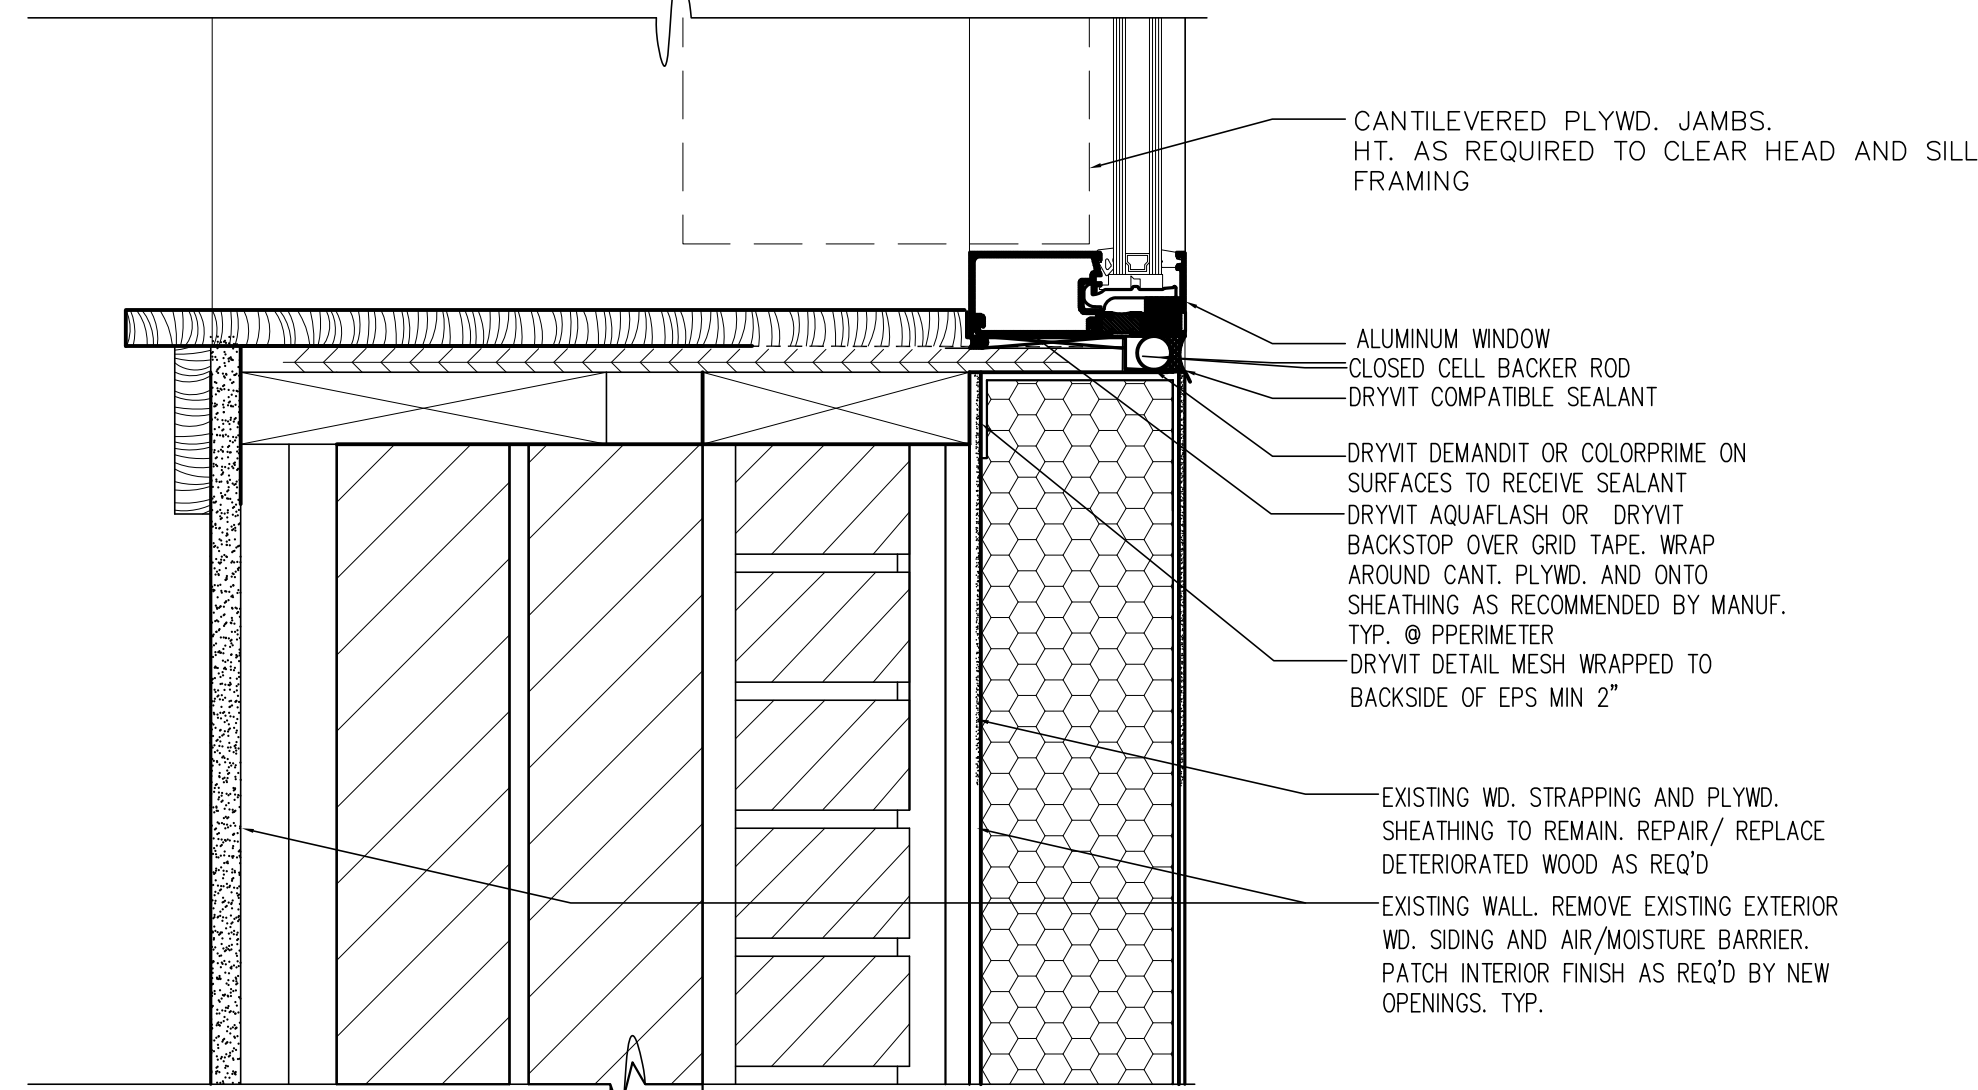


6 WINDOW SILL @ EXIST. BRICK WALL
SCALE: 3" = 1'-0"

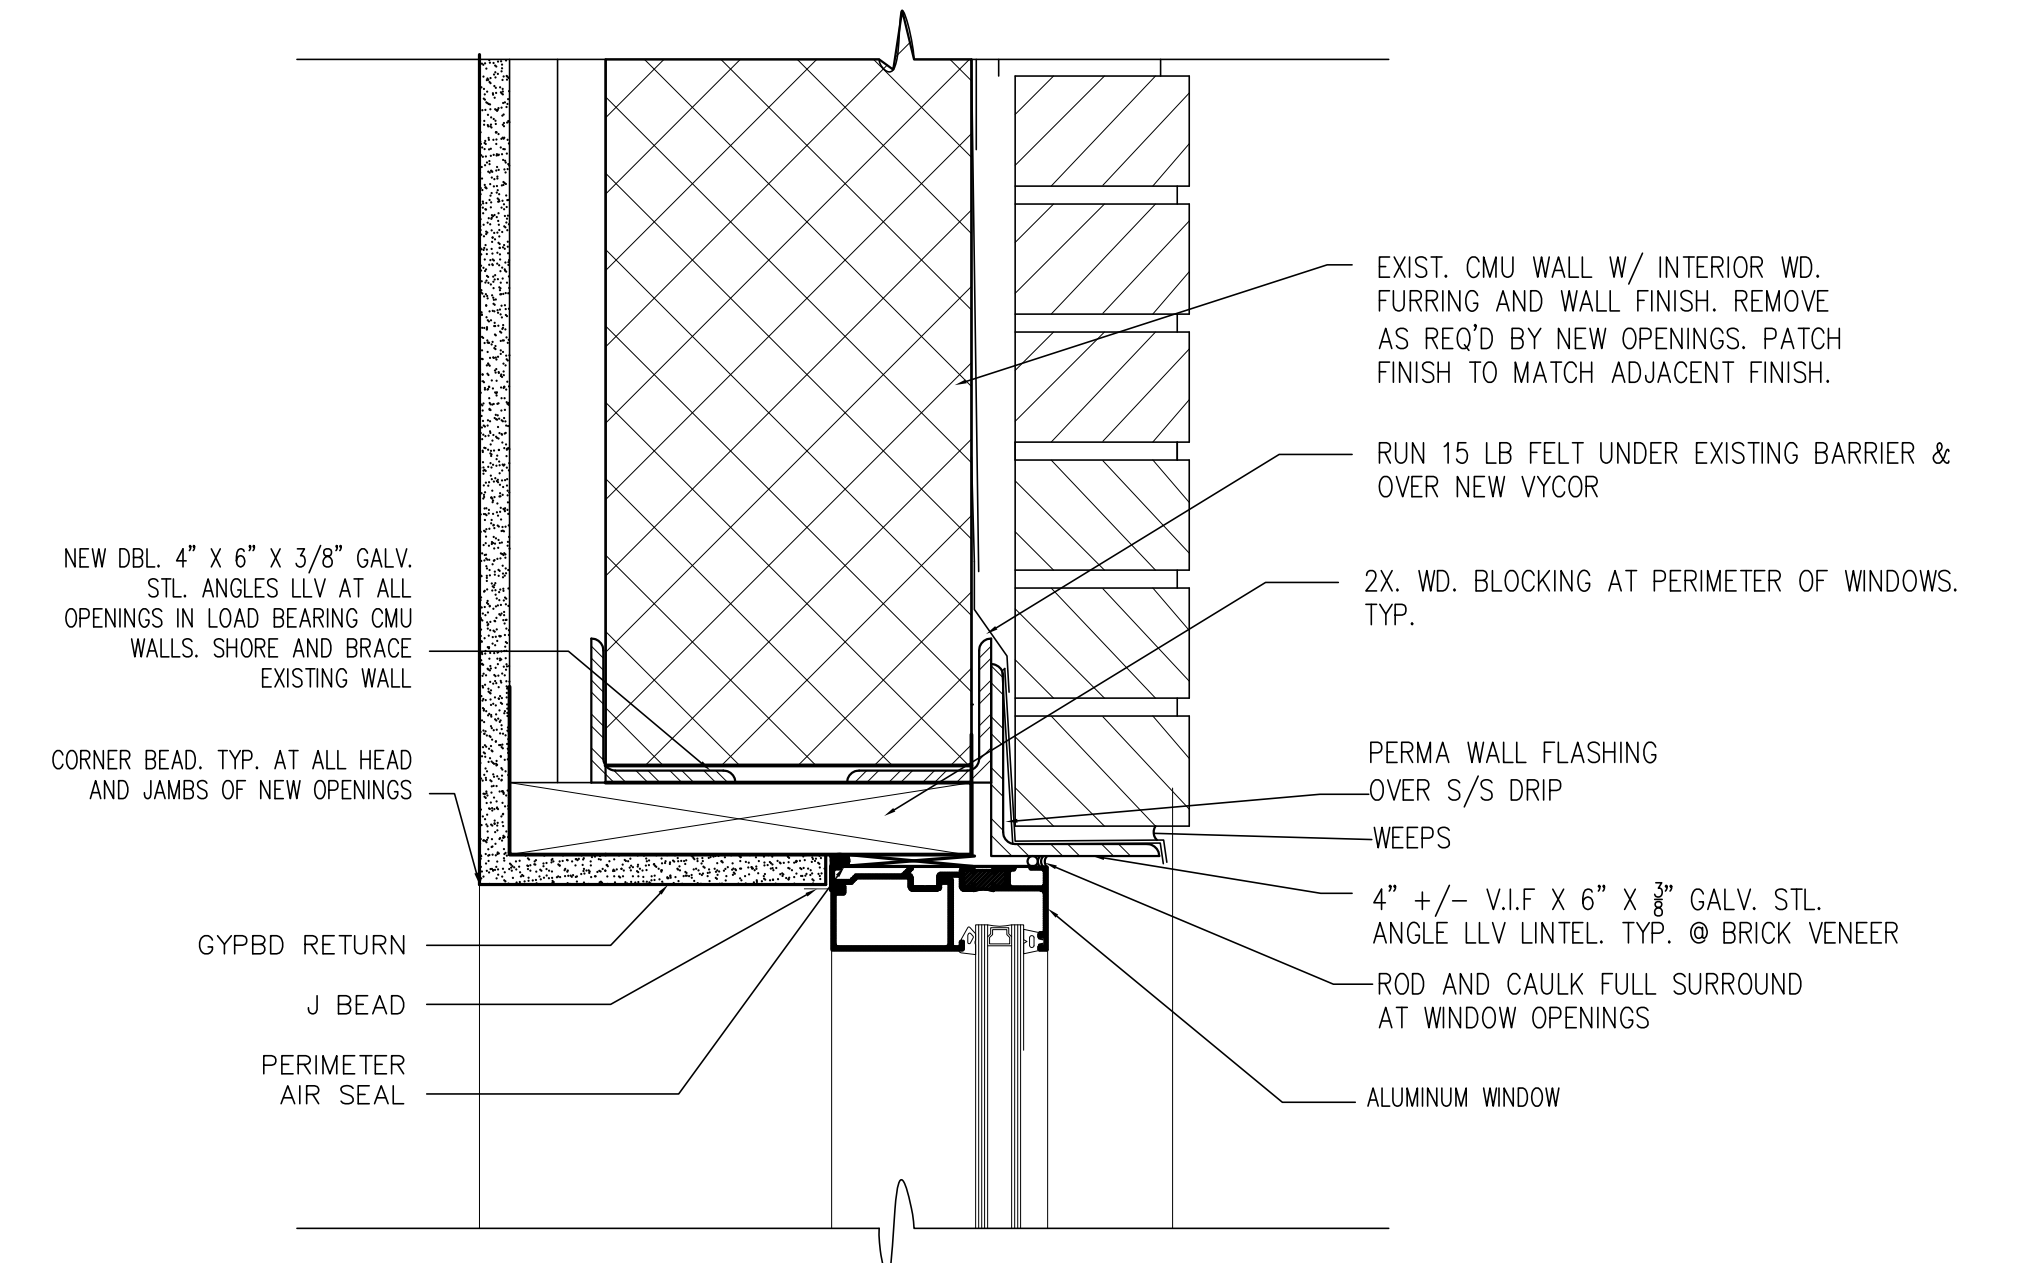

1 WINDOW HEAD @ EXIST. CMU WALL AND BRICK VENEER
SCALE: 3" = 1'-0"

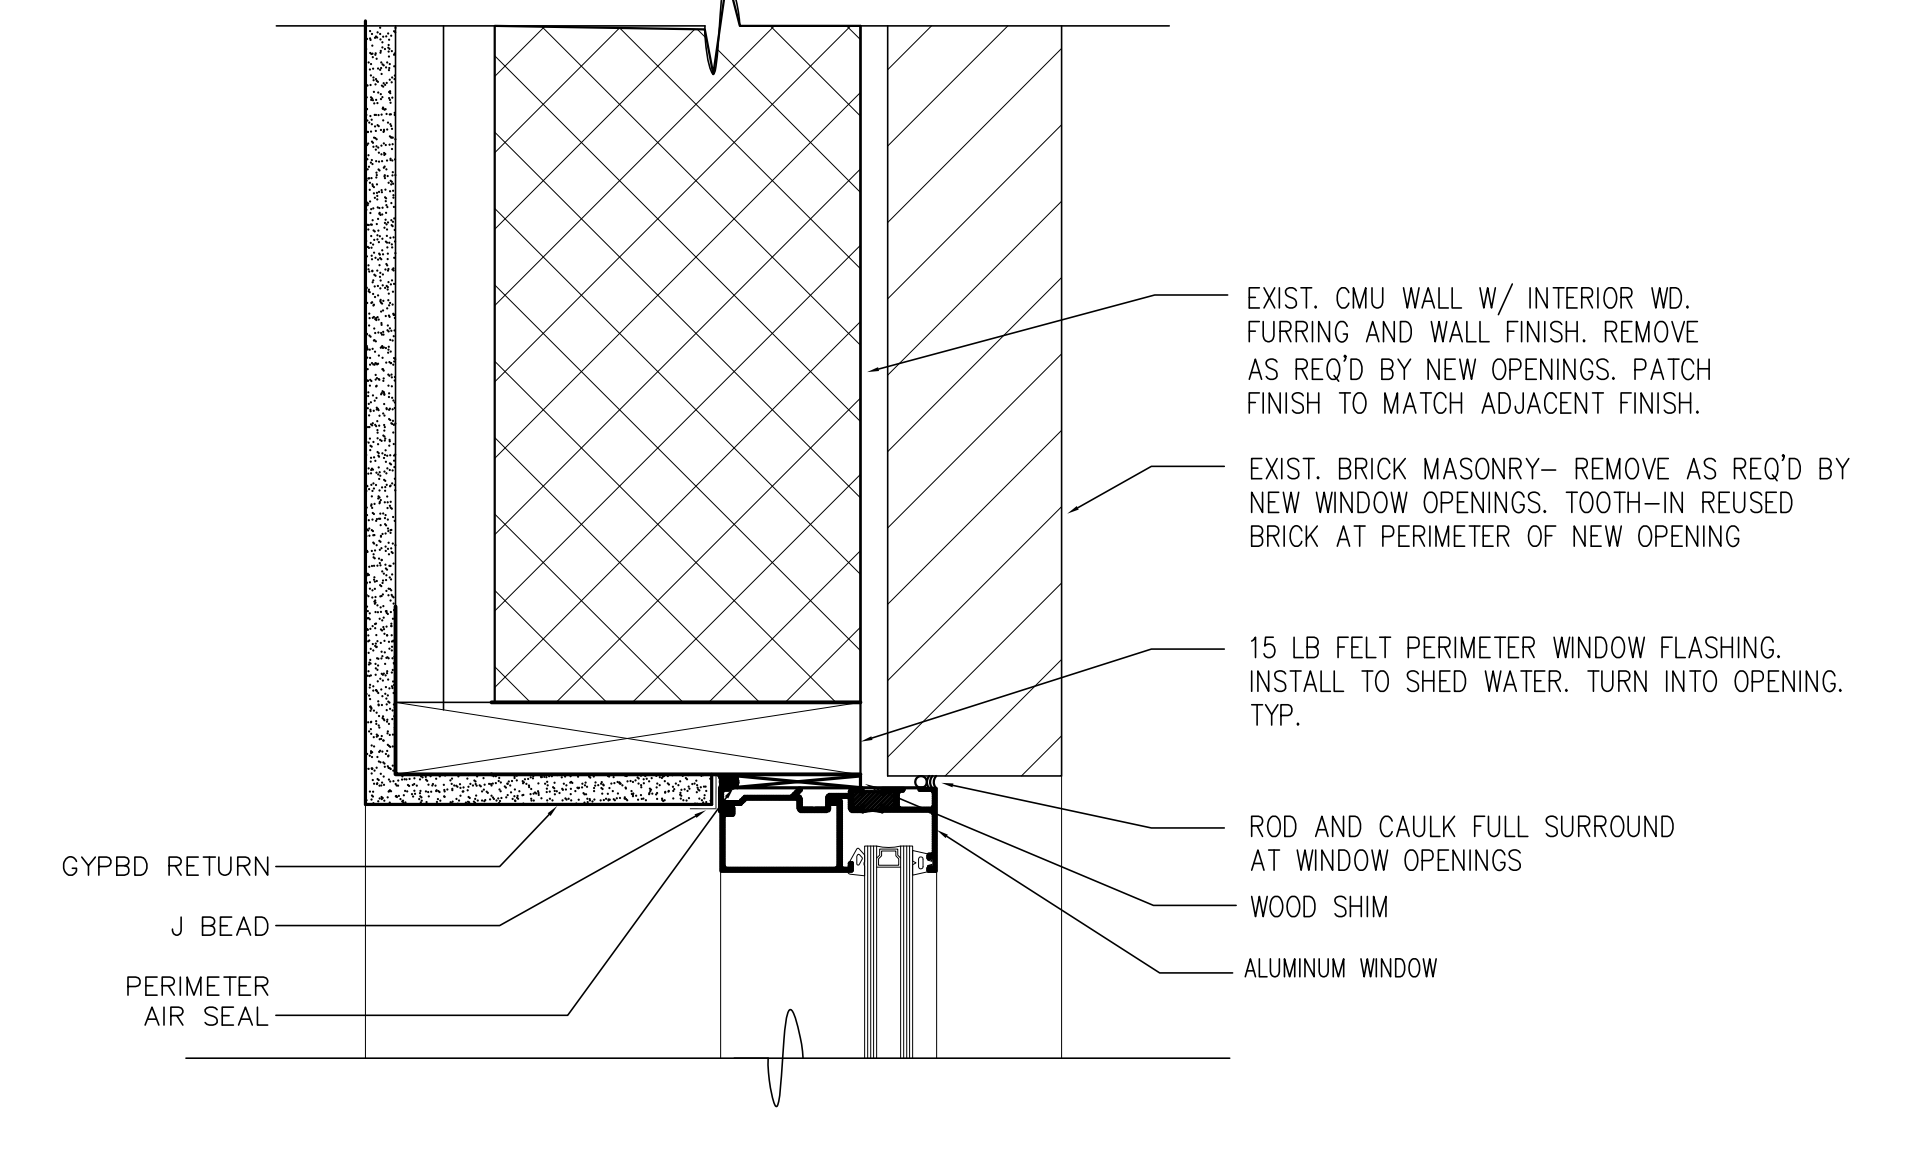

2 WINDOW JAMB @ EXIST. CMU WALL AND BRICK VENEER
SCALE: 3" = 1'-0"

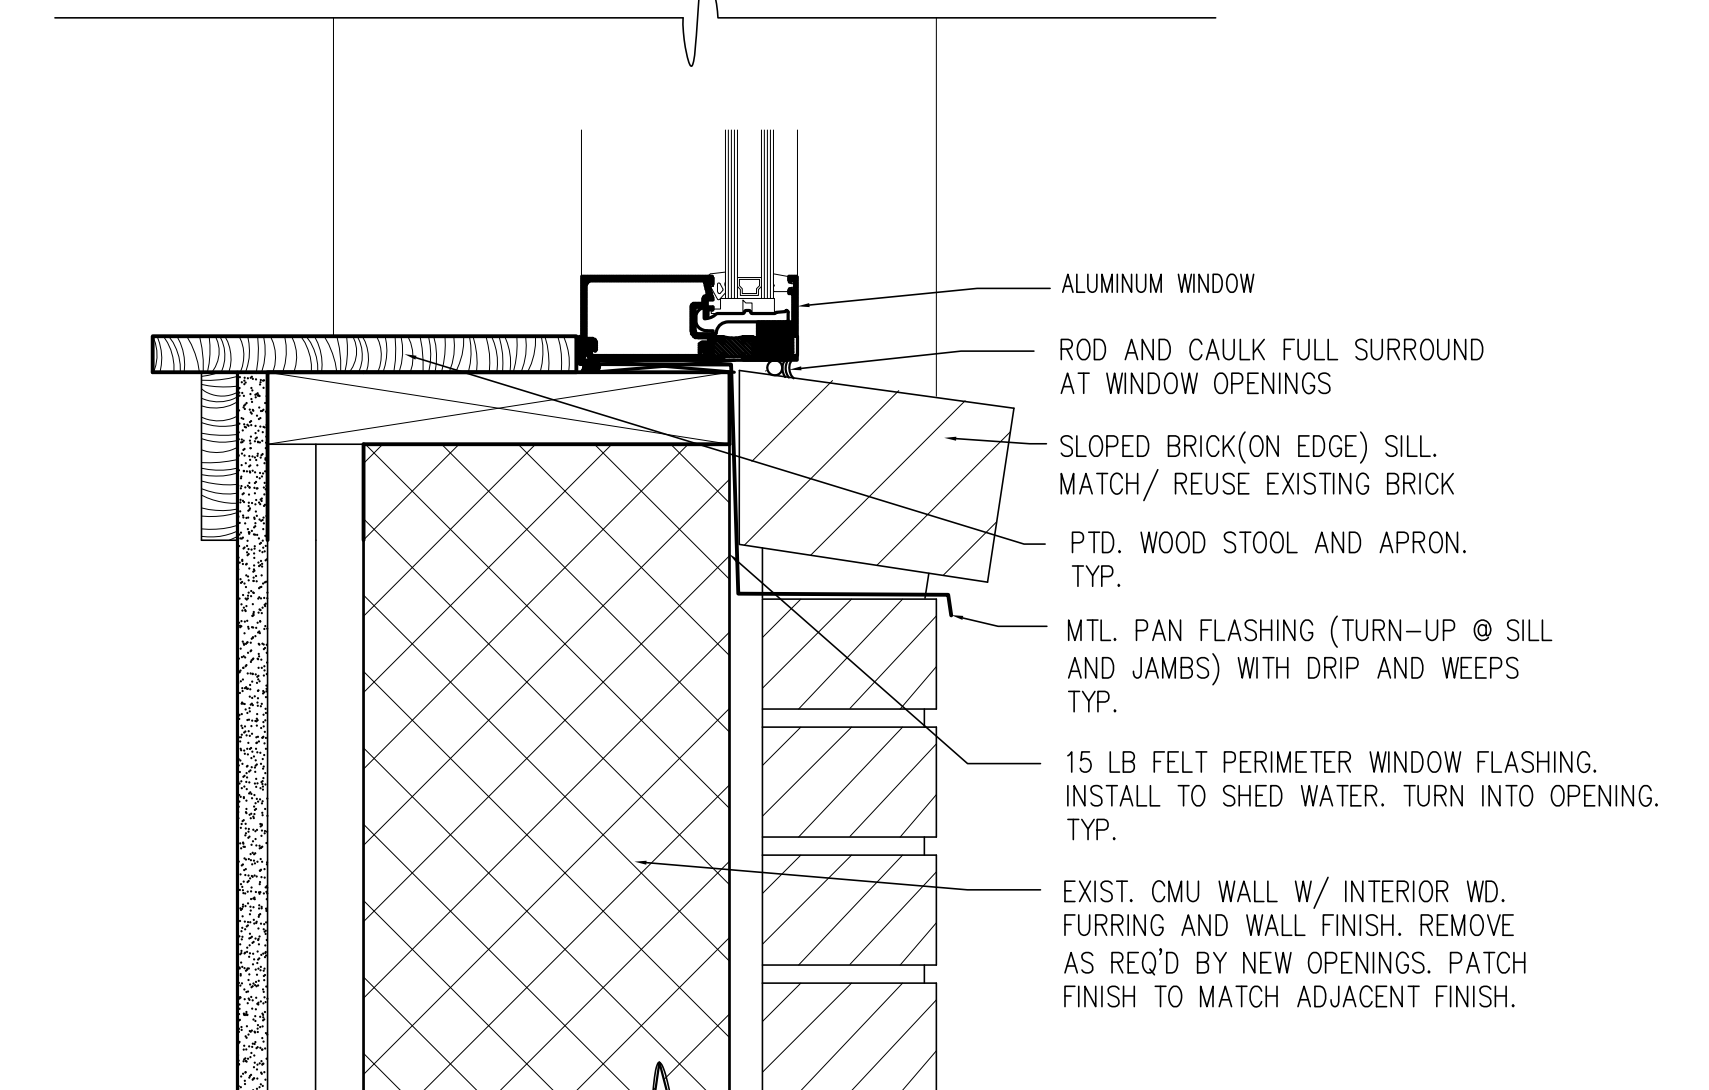

3 WINDOW SILL @ EXIST. CMU WALL AND BRICK VENEER
SCALE: 3" = 1'-0"

OWNER:
CHABOT ST. LLC

ARCHETYPE, P.A.
ARCHITECTS

48 Union Wharf Portland, Maine 04101
(207) 772-6022 Fax (207) 772-4056

Project:
43 BAXTER BLVD.

PORTLAND, MAINE

Revisions:
5/15/10- PRELIM. PRICING
06/28/10- PERMIT

Date
MAY 15, 2010

Scale
3/4" = 1'-0"

DETAILS

A5.00