




5 HANDRAIL DETAIL
SCALE: 1 1/2"=1'-0"

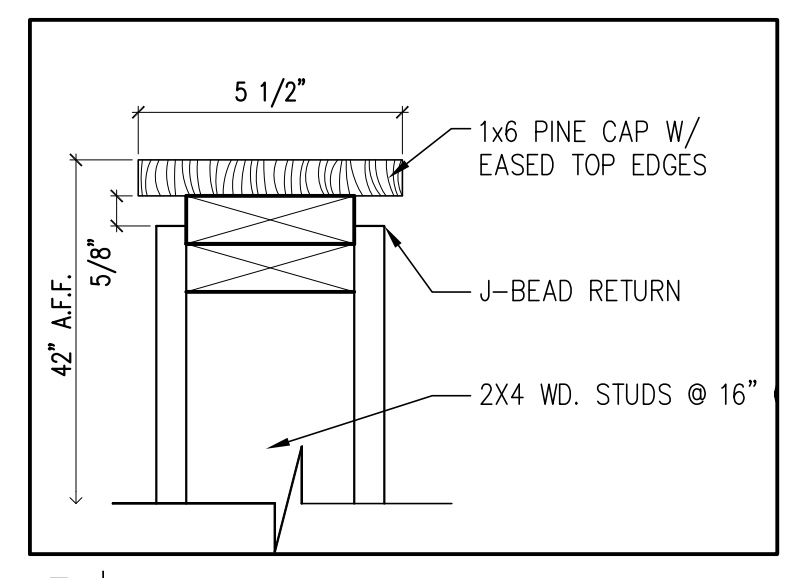


3 STAIR GUARDRAIL AND WALL CAP
SCALE: 3"=1'-0"

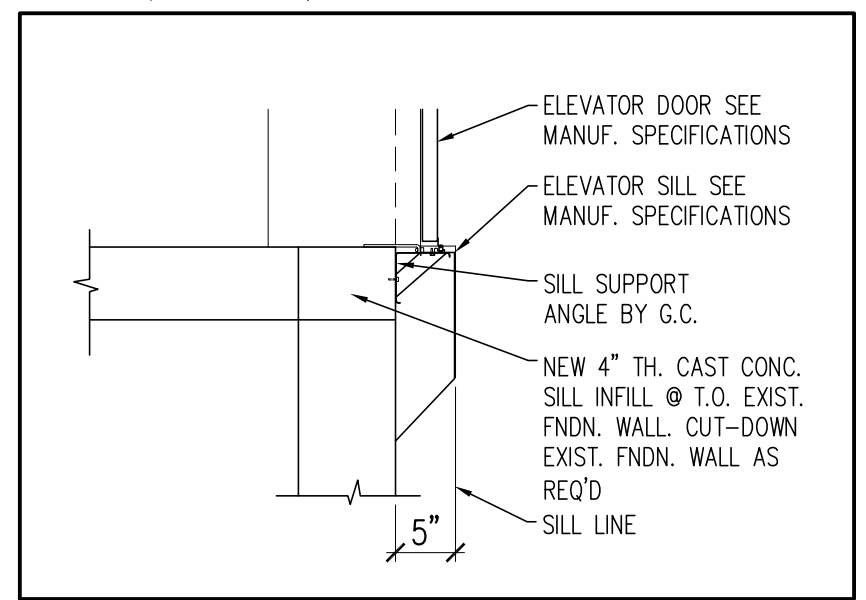


8 ELEVATOR SILL DETAIL- FIRST FLOOR
SCALE: 3/4"=1'-0"

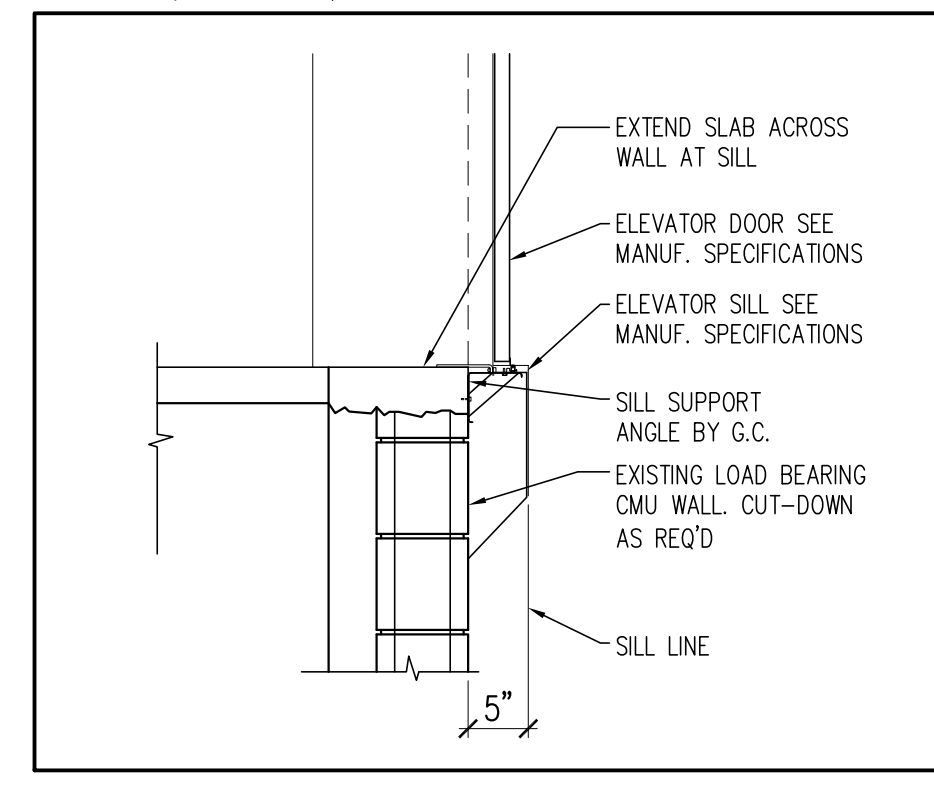


7 ELEVATOR SILL DETAIL- SECOND FLOOR
SCALE: 3/4"=1'-0"

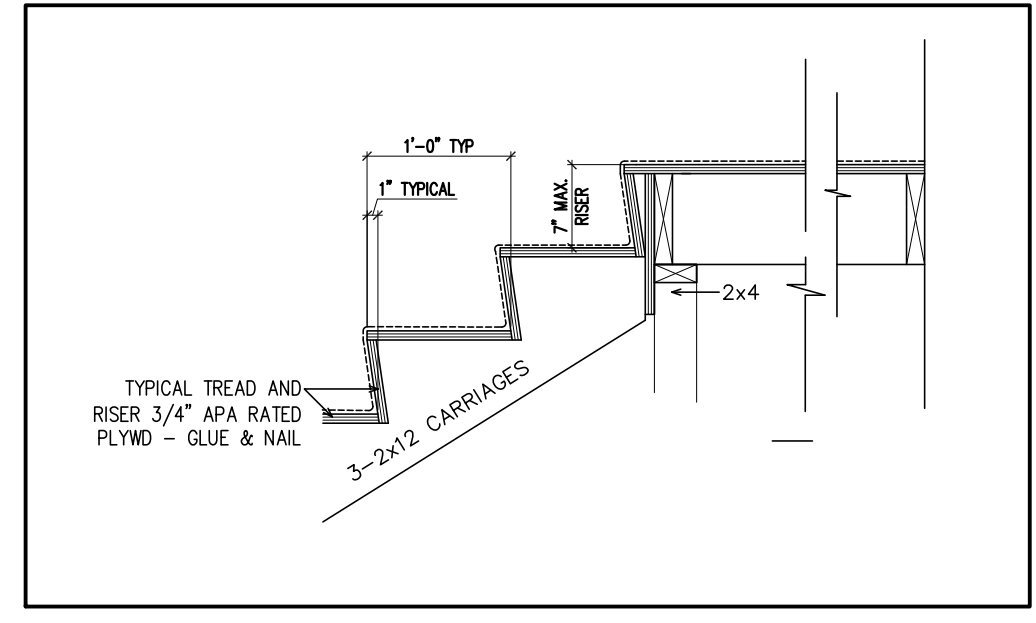


6 STAIR DETAIL
SCALE: 3/4"=1'-0"

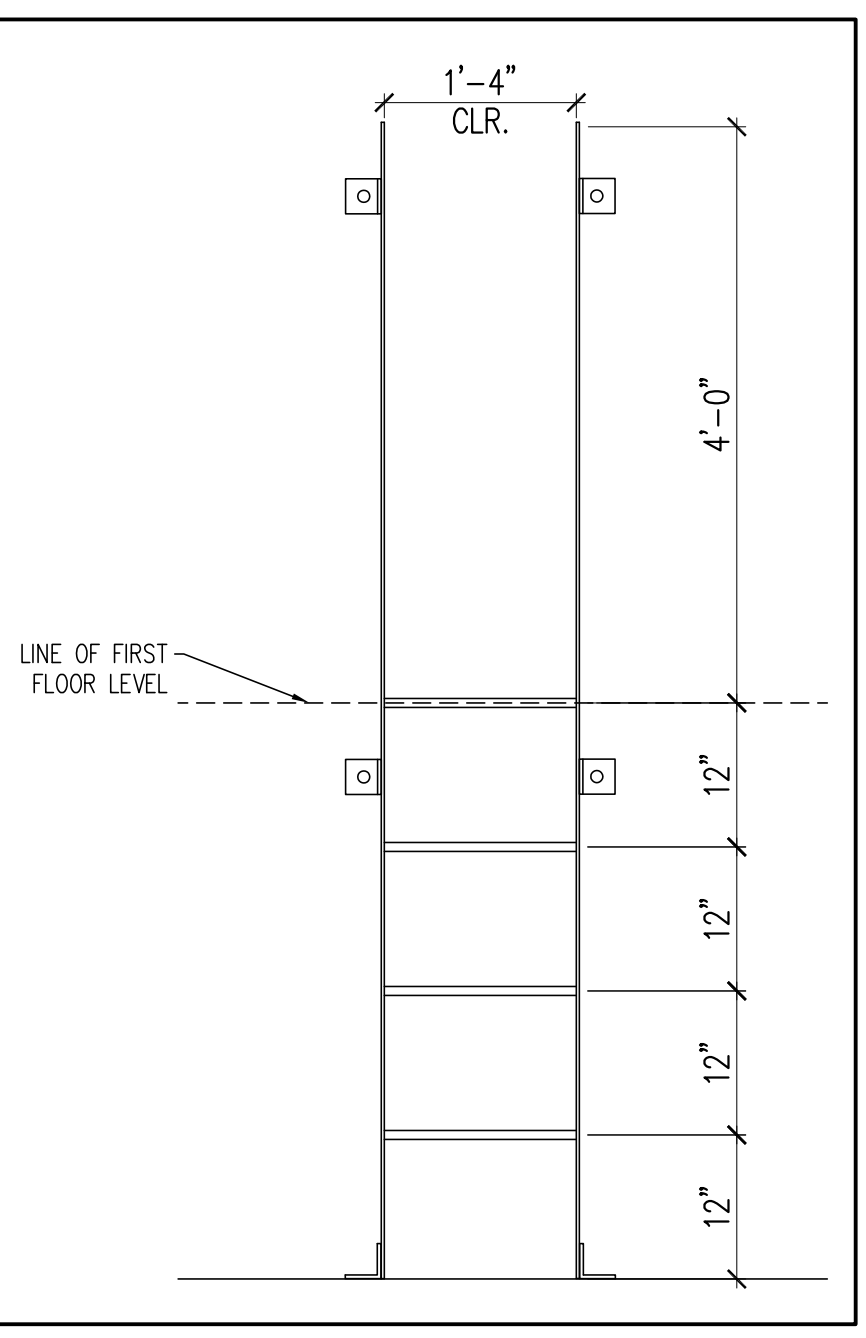


13 ELEVATOR PIT LADDER DETAIL
SCALE: 3/4"=1'-0"

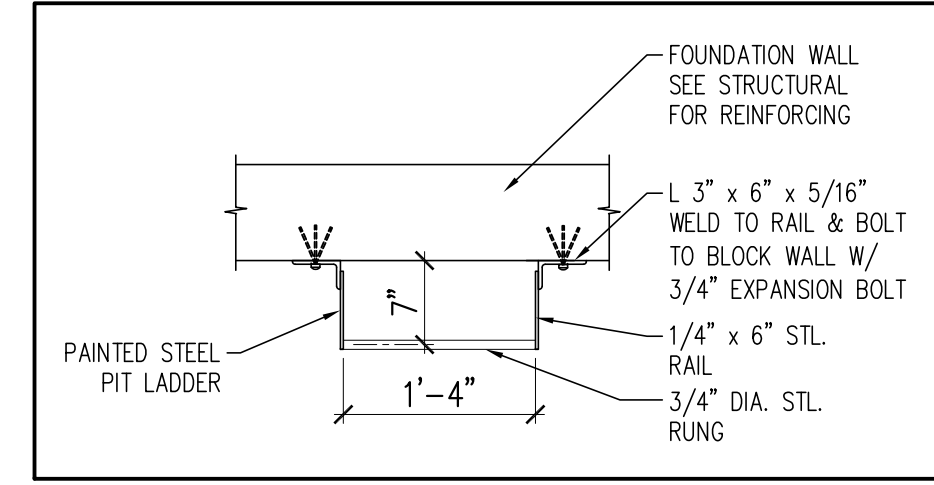


10 ELEVATOR PIT LADDER DETAIL
SCALE: 3/4"=1'-0"

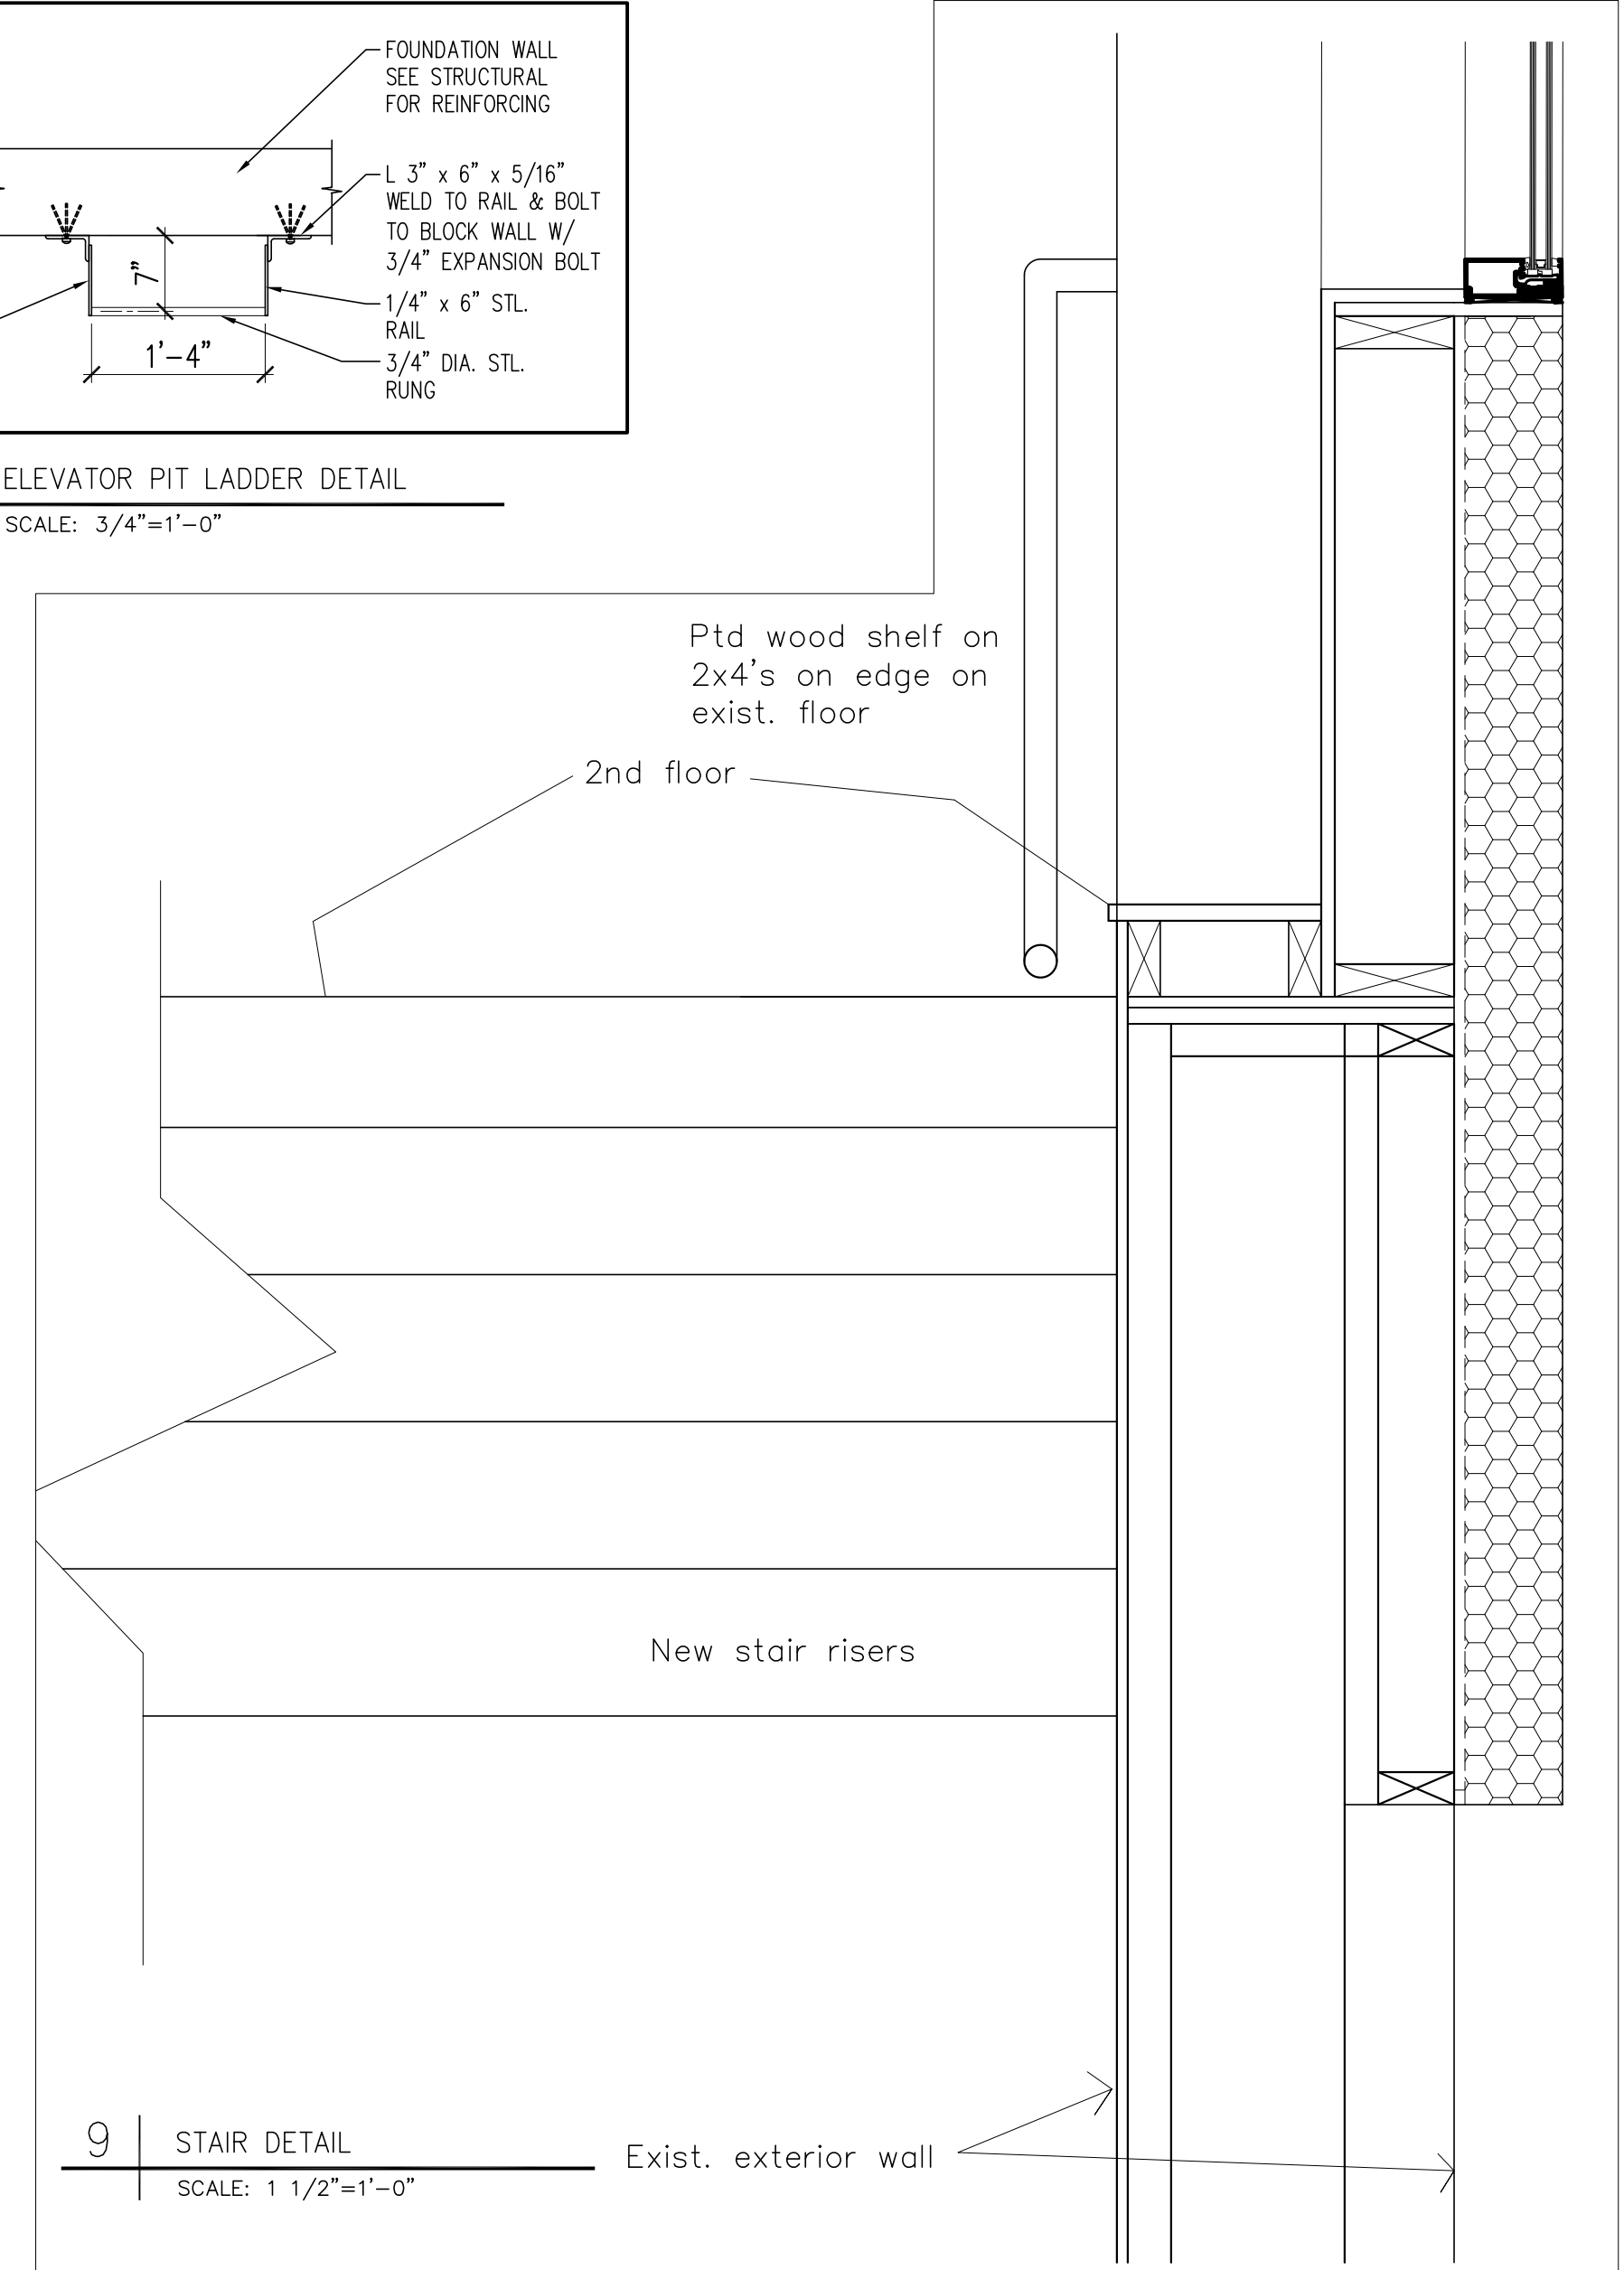


9 STAIR DETAIL
SCALE: 1 1/2"=1'-0"

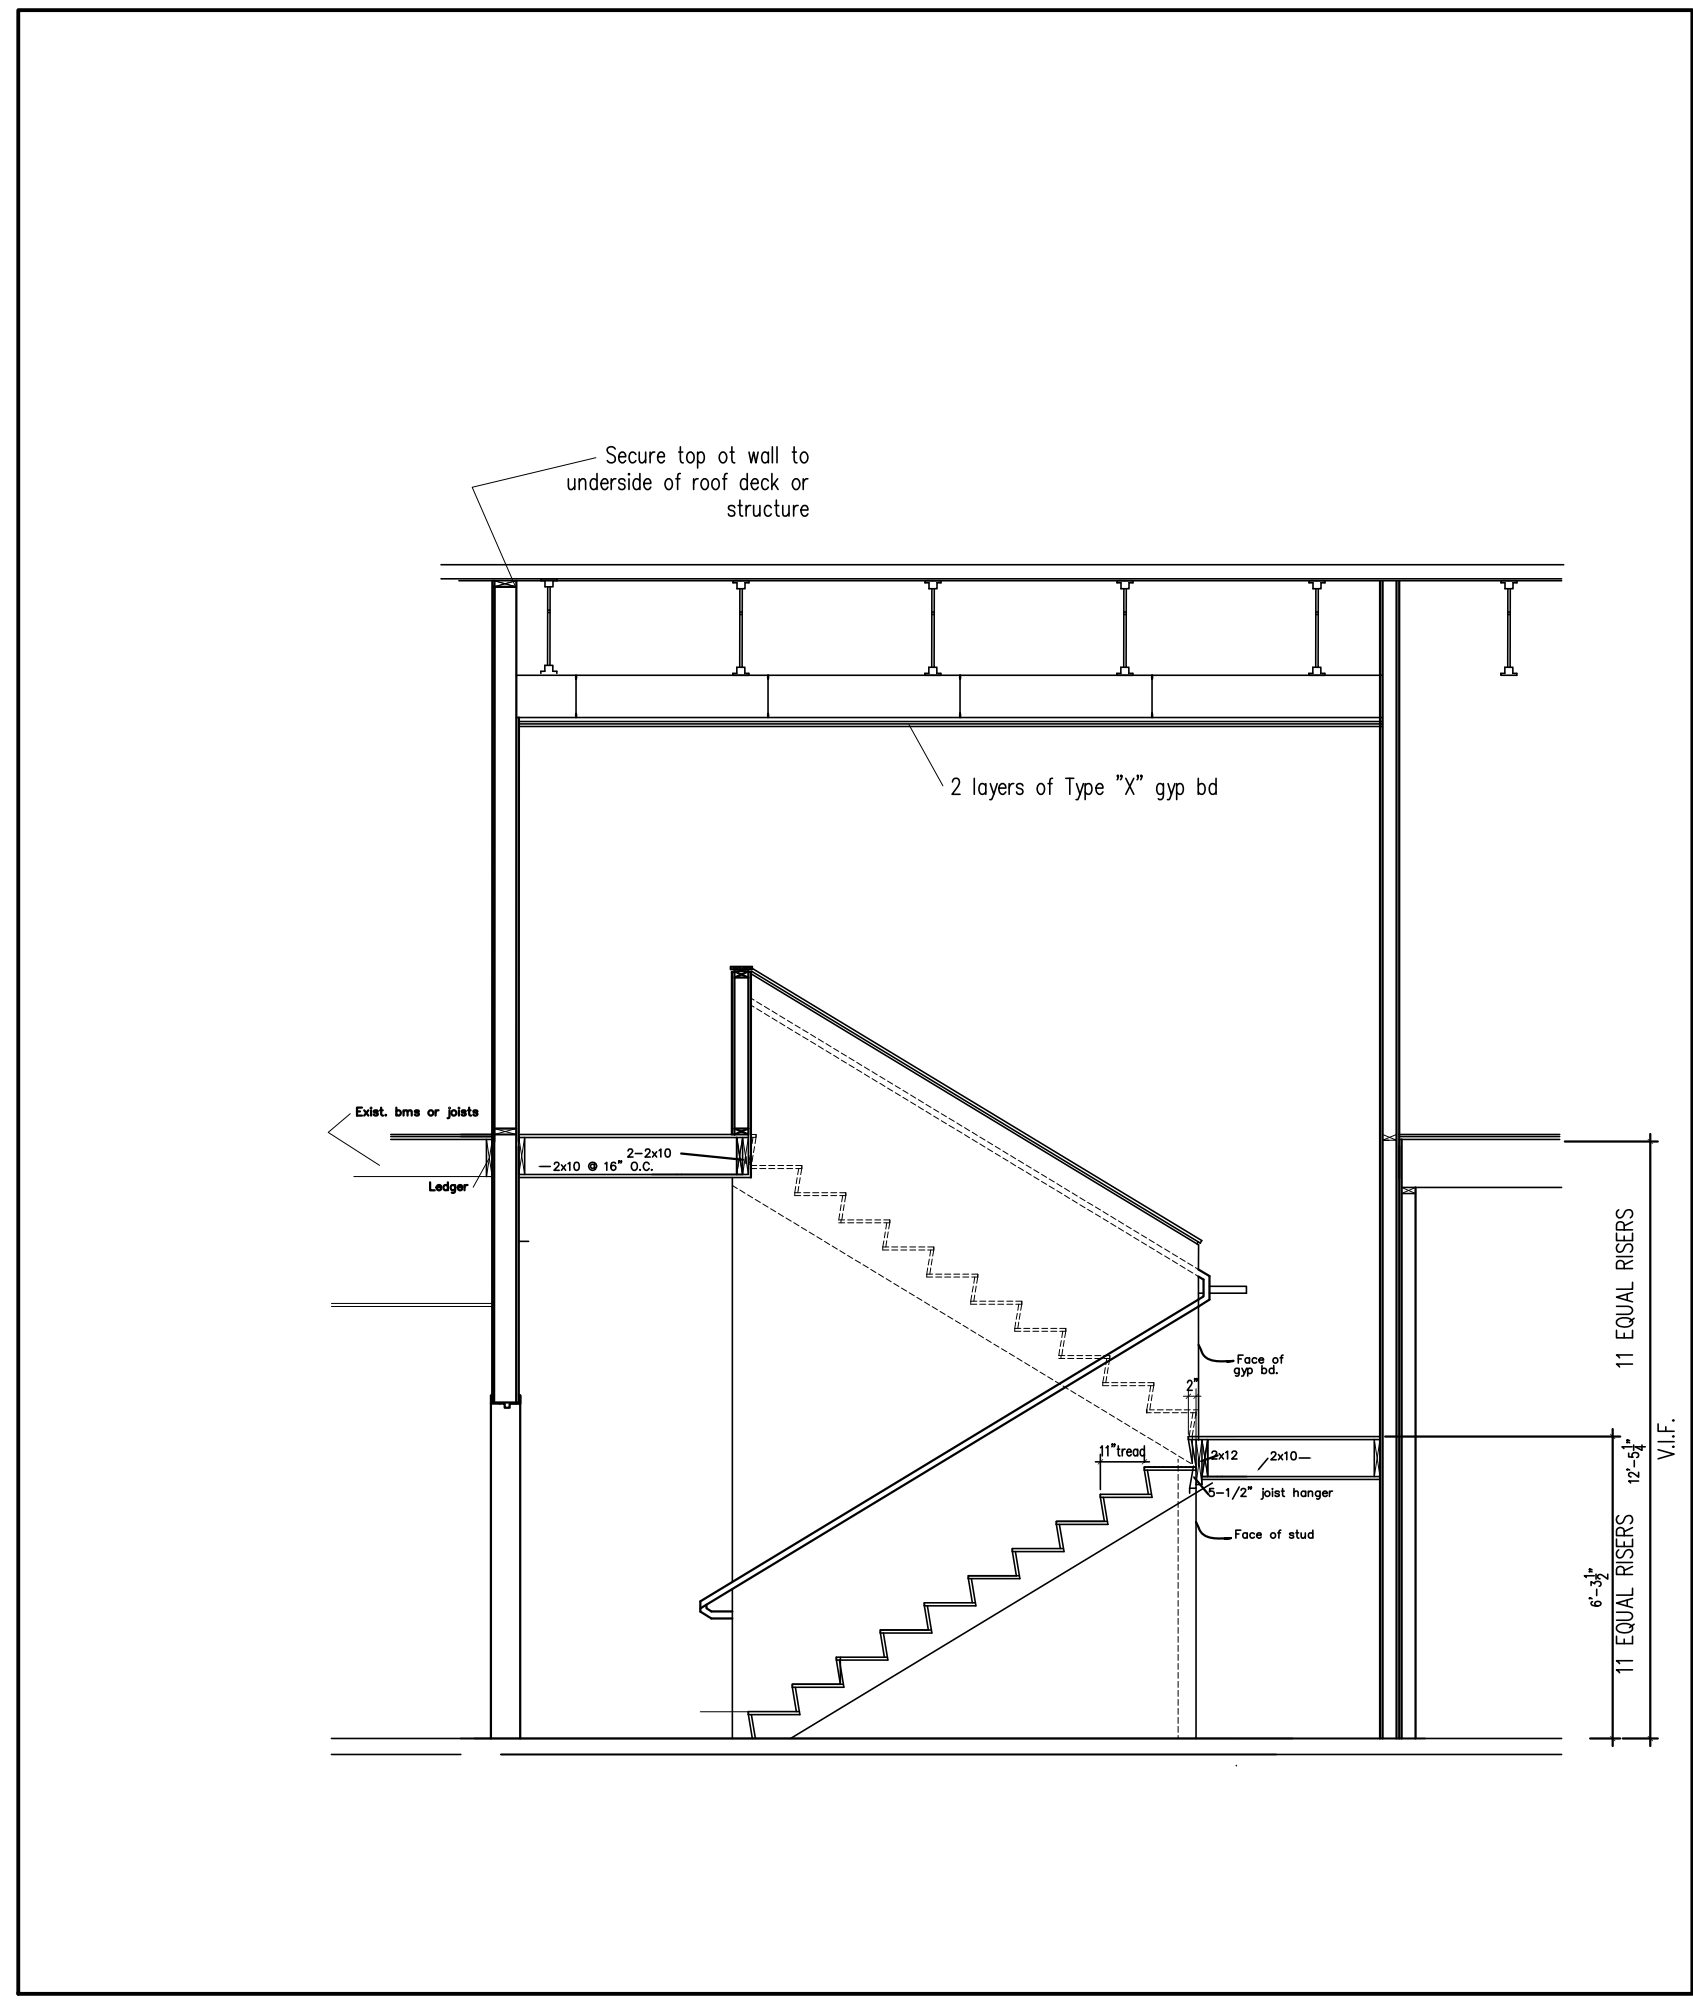


2 SECTION AT STAIR
SCALE: 1/4"=1'-0"

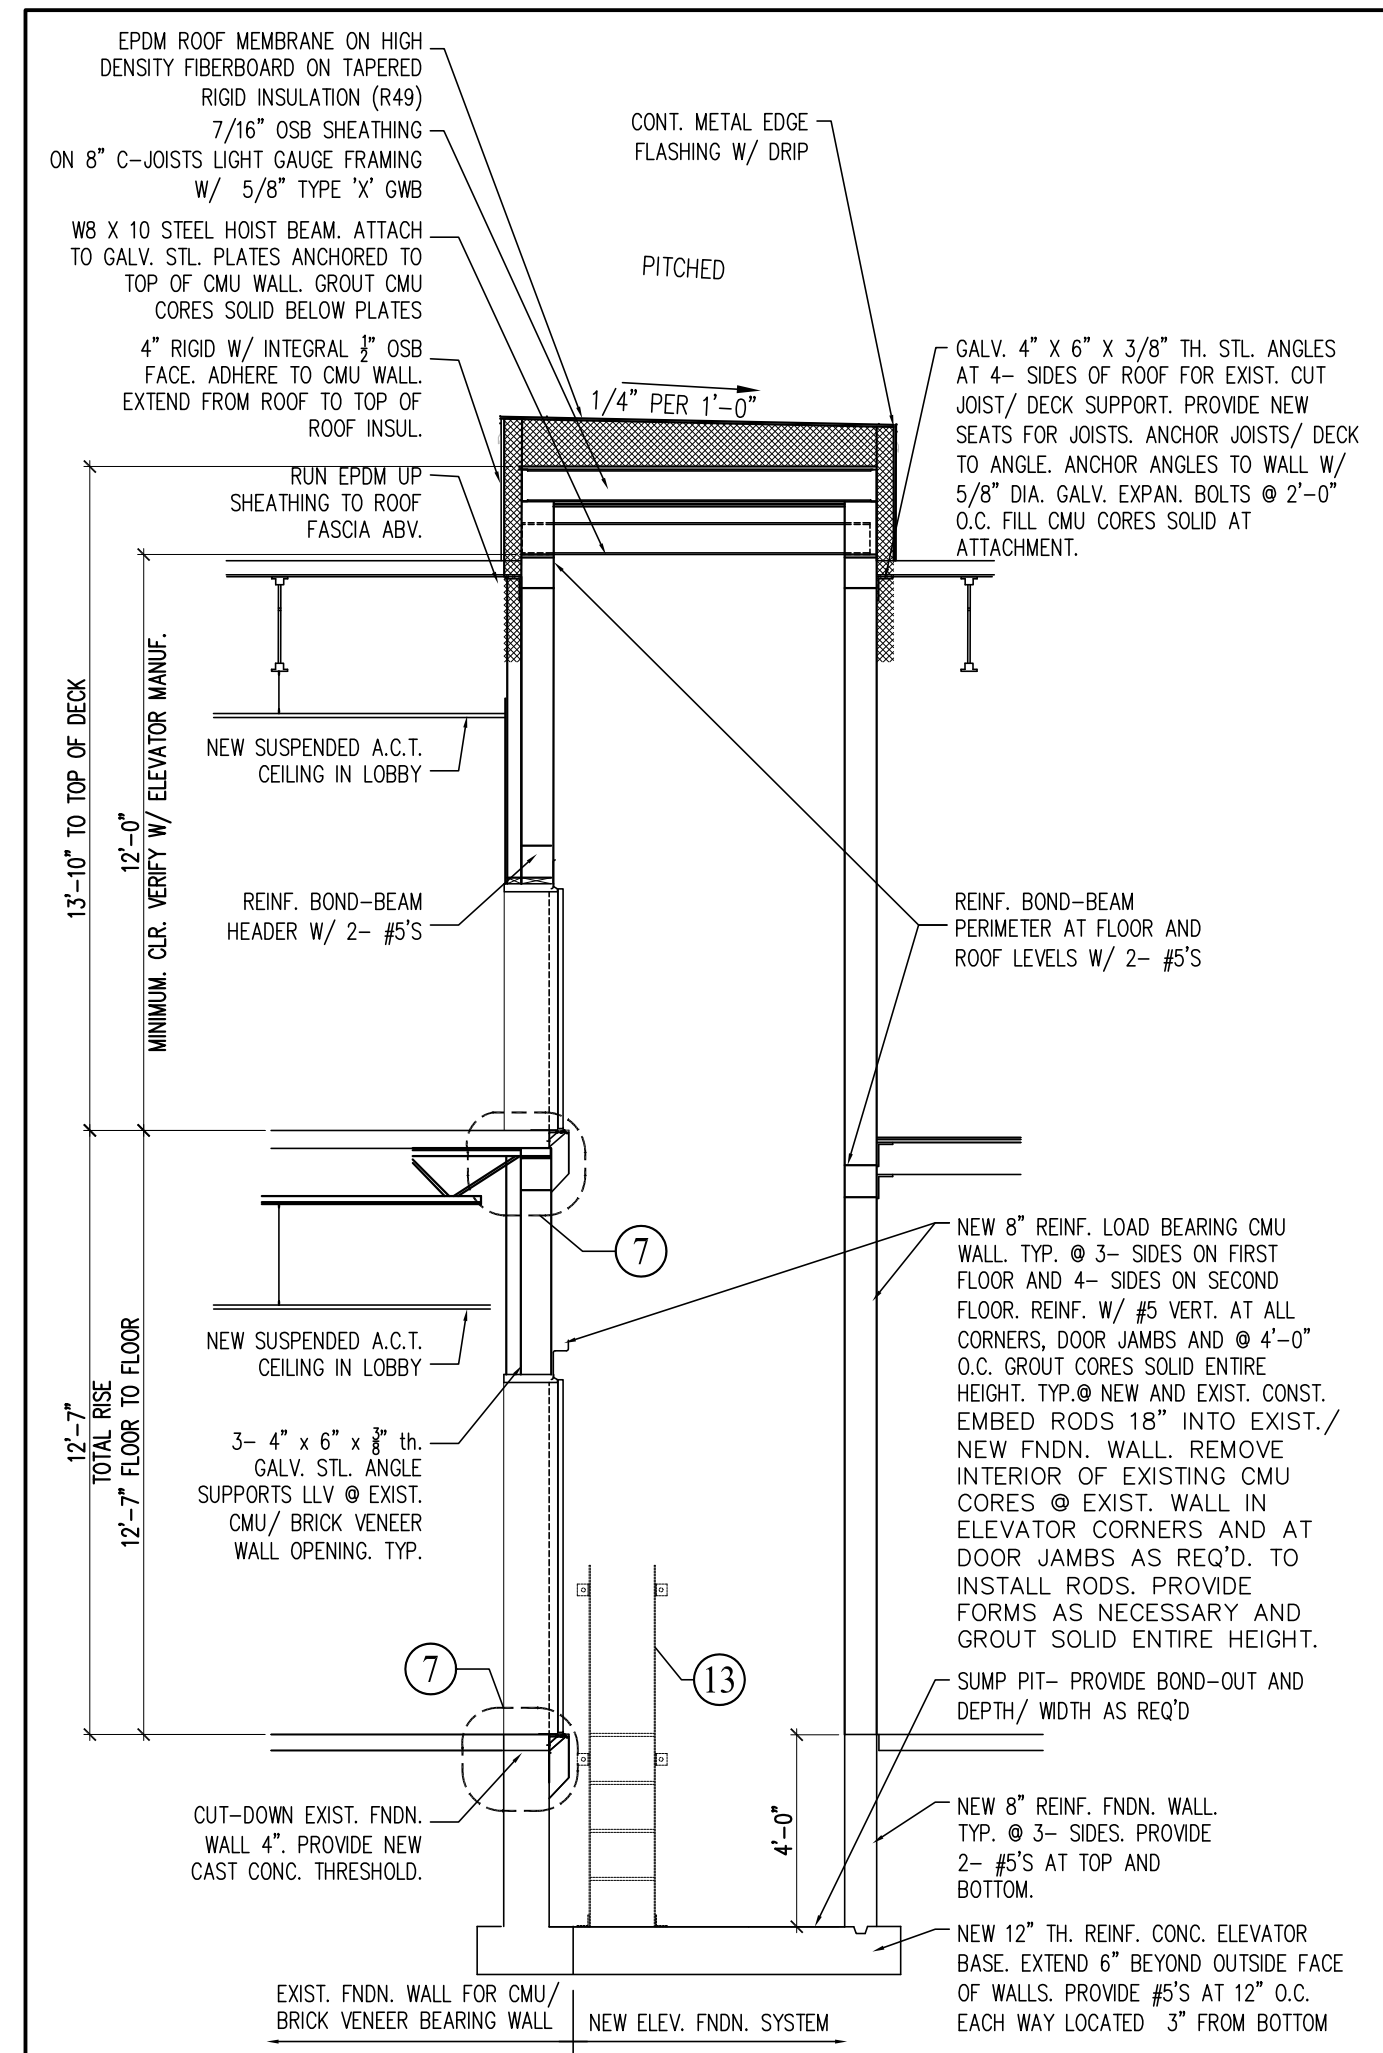

1 ELEVATOR SECTION
SCALE: 1/4"=1'-0"

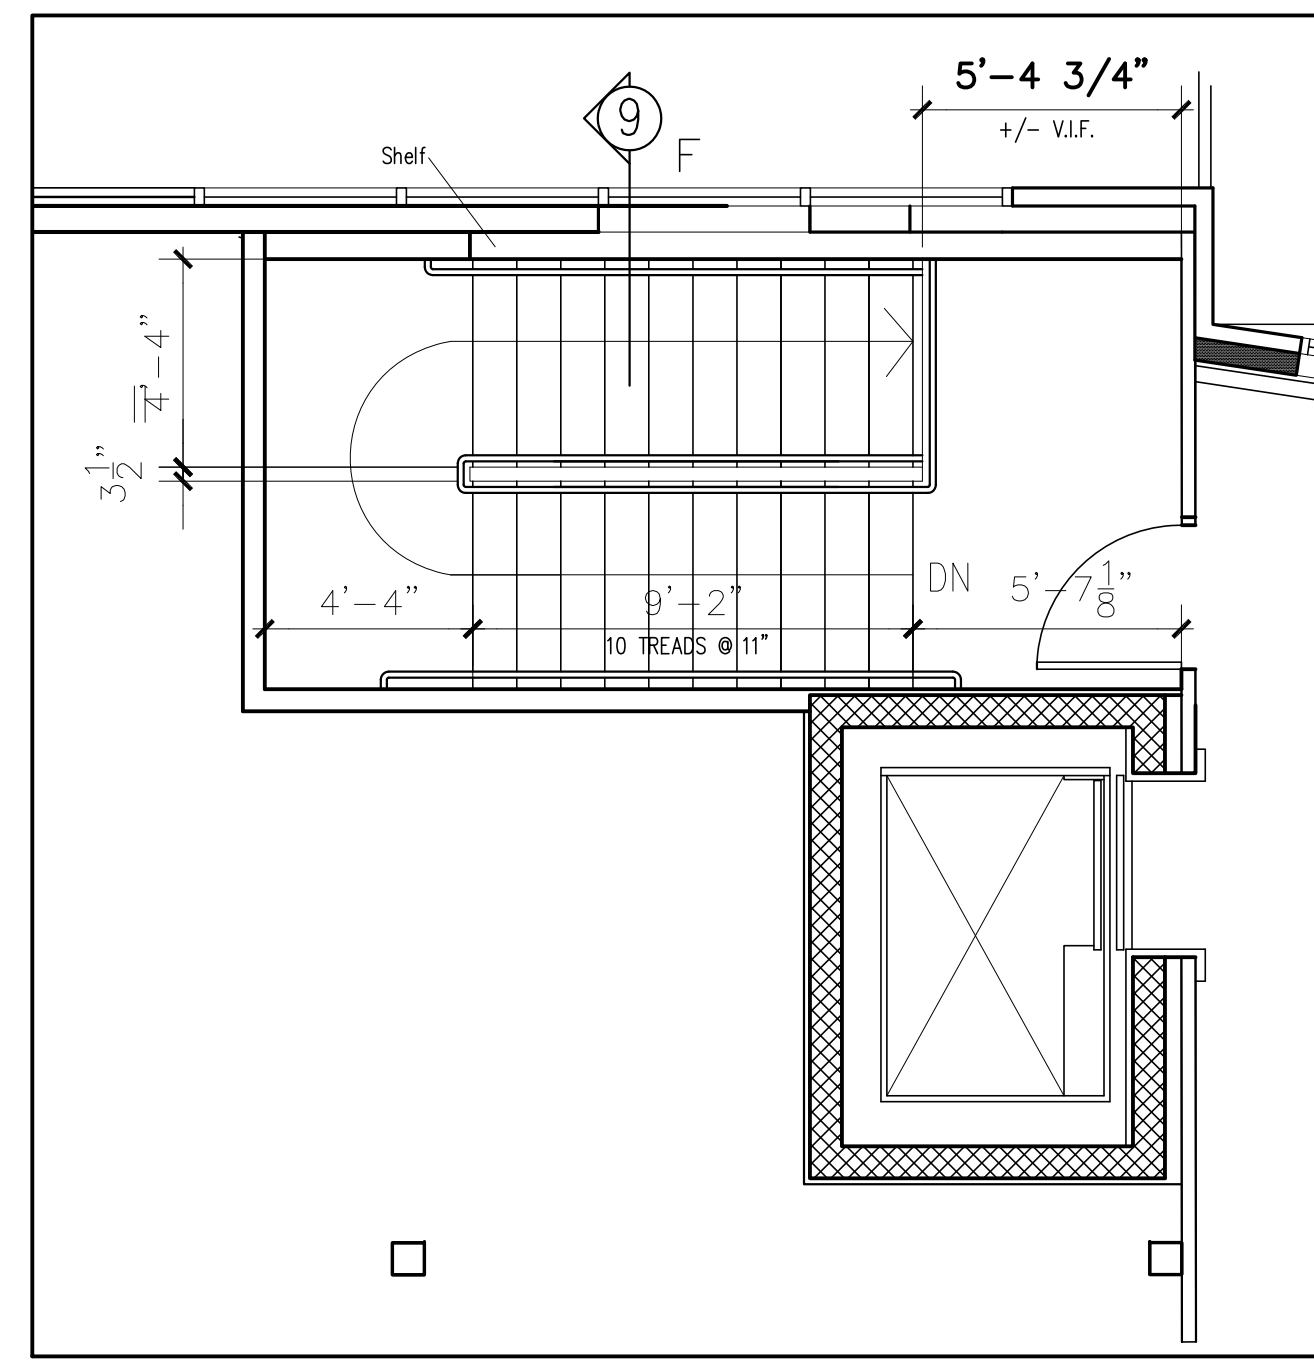

12 ENLARGED SECOND FLOOR LOBBY, STAIR AND ELEVATOR PLAN
SCALE: 1/4"=1'-0"

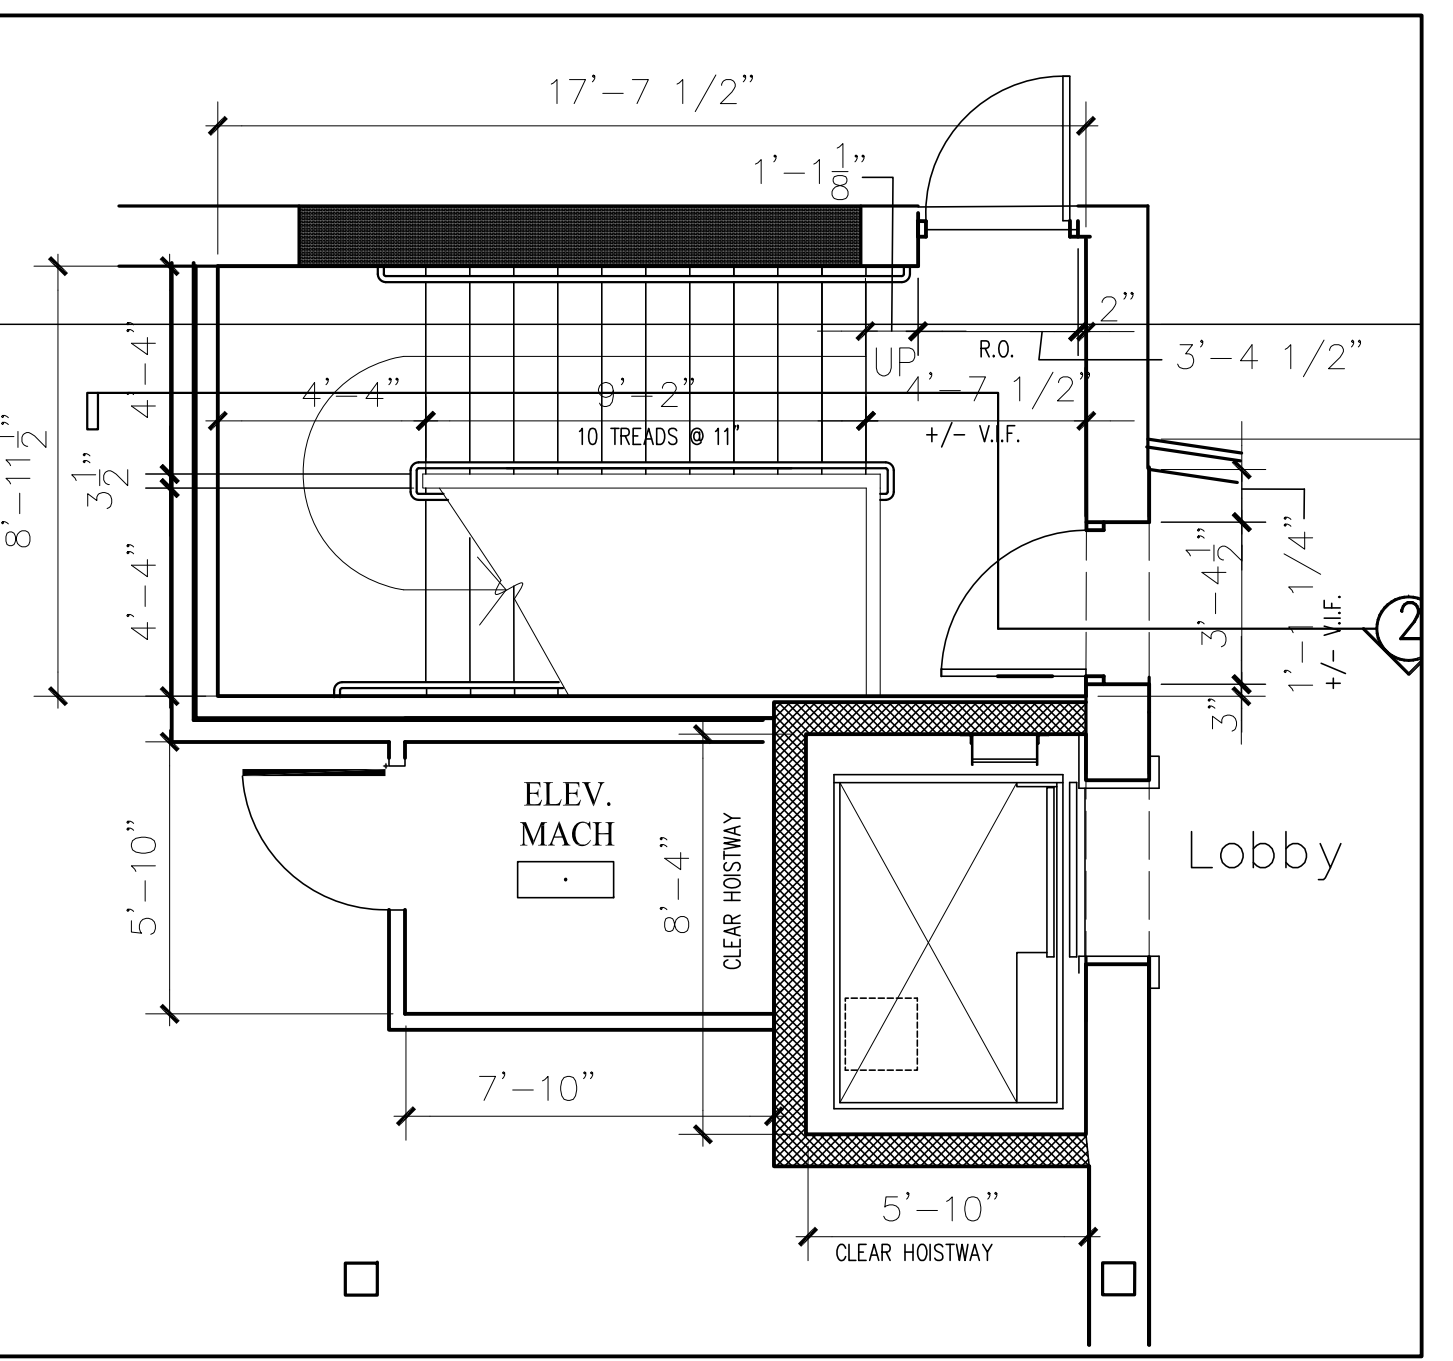

11 ENLARGED FIRST FLOOR LOBBY, STAIR AND ELEVATOR PLAN
SCALE: 1/4"=1'-0"

OWNER: CHABOT ST. LLC
100 Silver Street
Portland, Maine 04101

ARCHETYPE, P.A. ARCHITECTS
48 Union Wharf Portland, Maine 04101
(207) 772-6022 Fax (207) 772-4056

PROJECT: 43 BAXTER BLVD.
PORTLAND, MAINE

Revisions:
PRELIM. PRICING 5/15/10
06/28/10- PERMIT

Scale: AS NOTED

Date: MAY 15, 2010

STAIR & ELEVATOR PLANS, SECTIONS & DETAILS

A6.00