




1 | TYPICAL EXAM ROOM FLOORPLAN  
1/2"=1'-0"

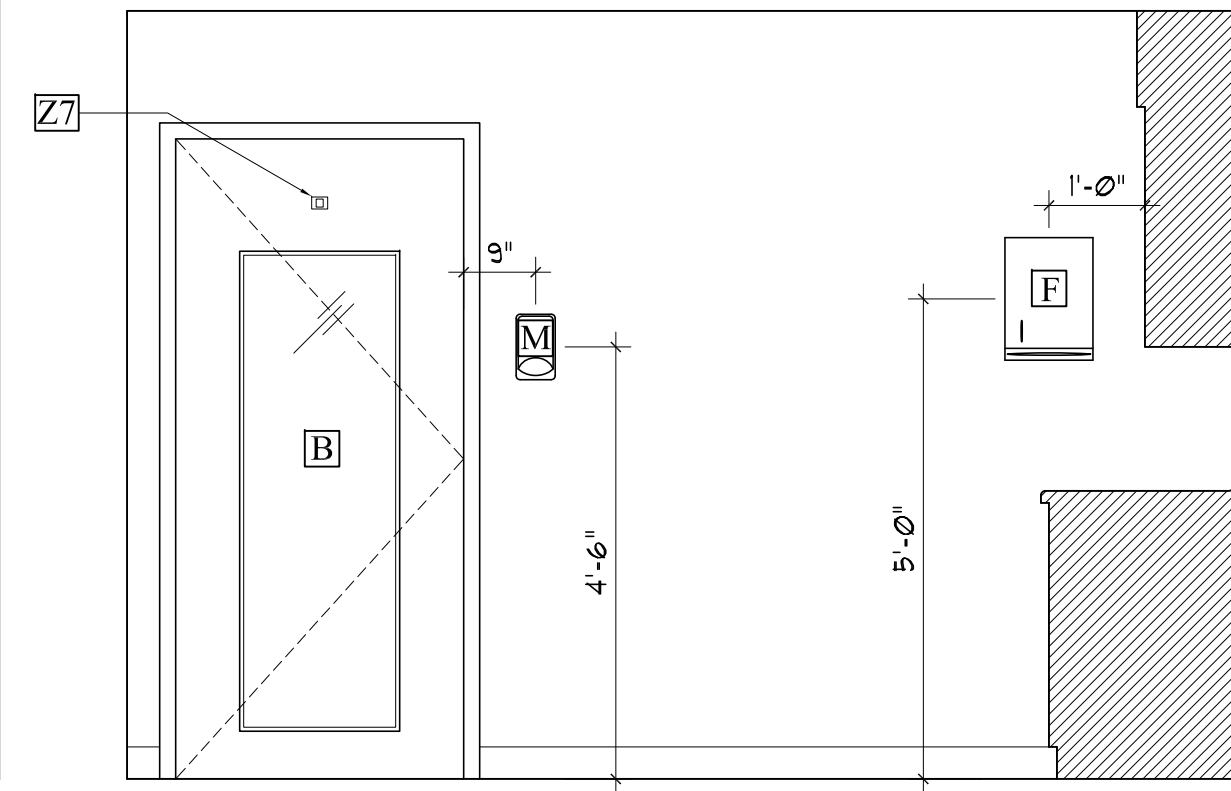


2 | TYP. EXAM ROOM INTERIOR ELEVATION  
1/2"=1'-0"

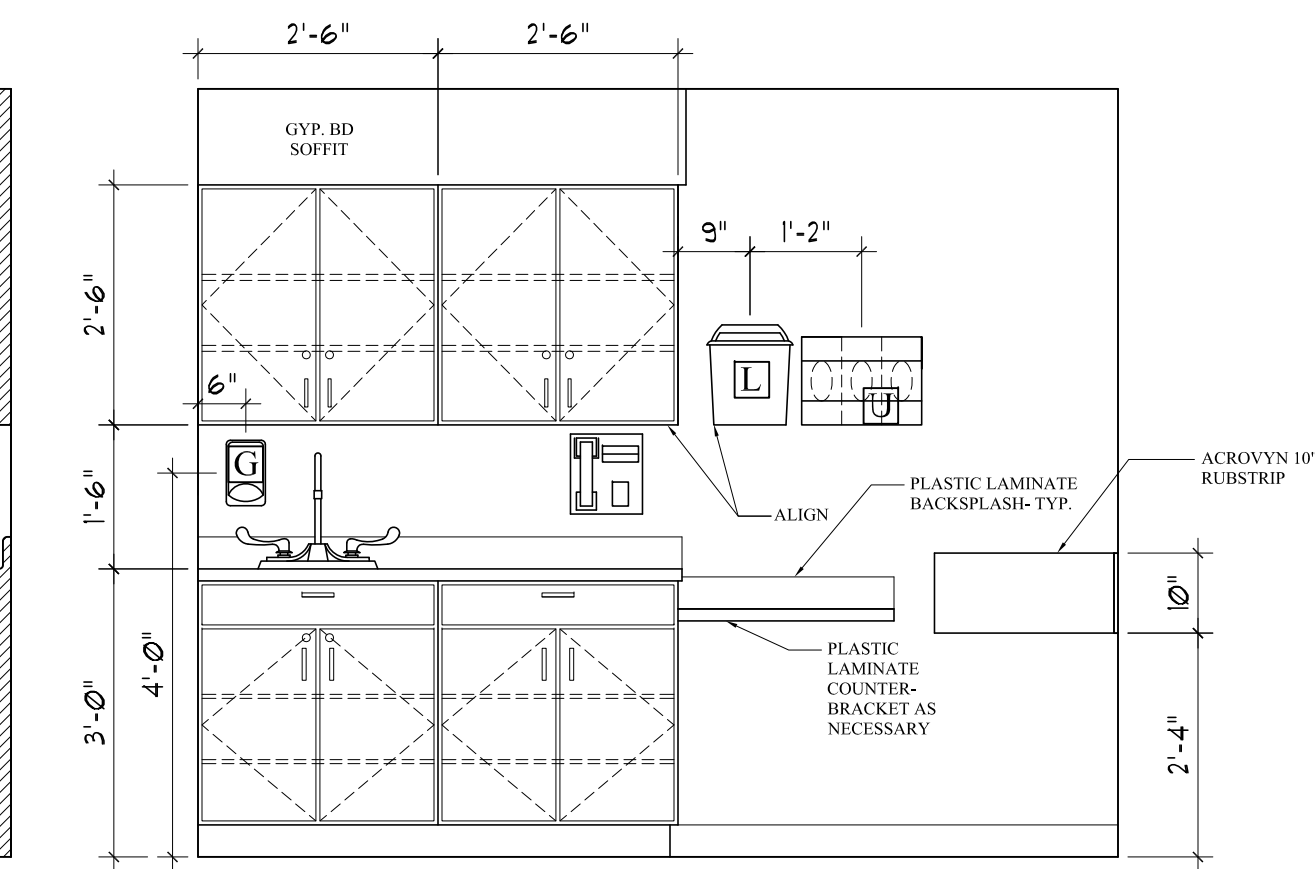


3 | TYP. EXAM ROOM INTERIOR ELEVATION  
1/2"=1'-0"

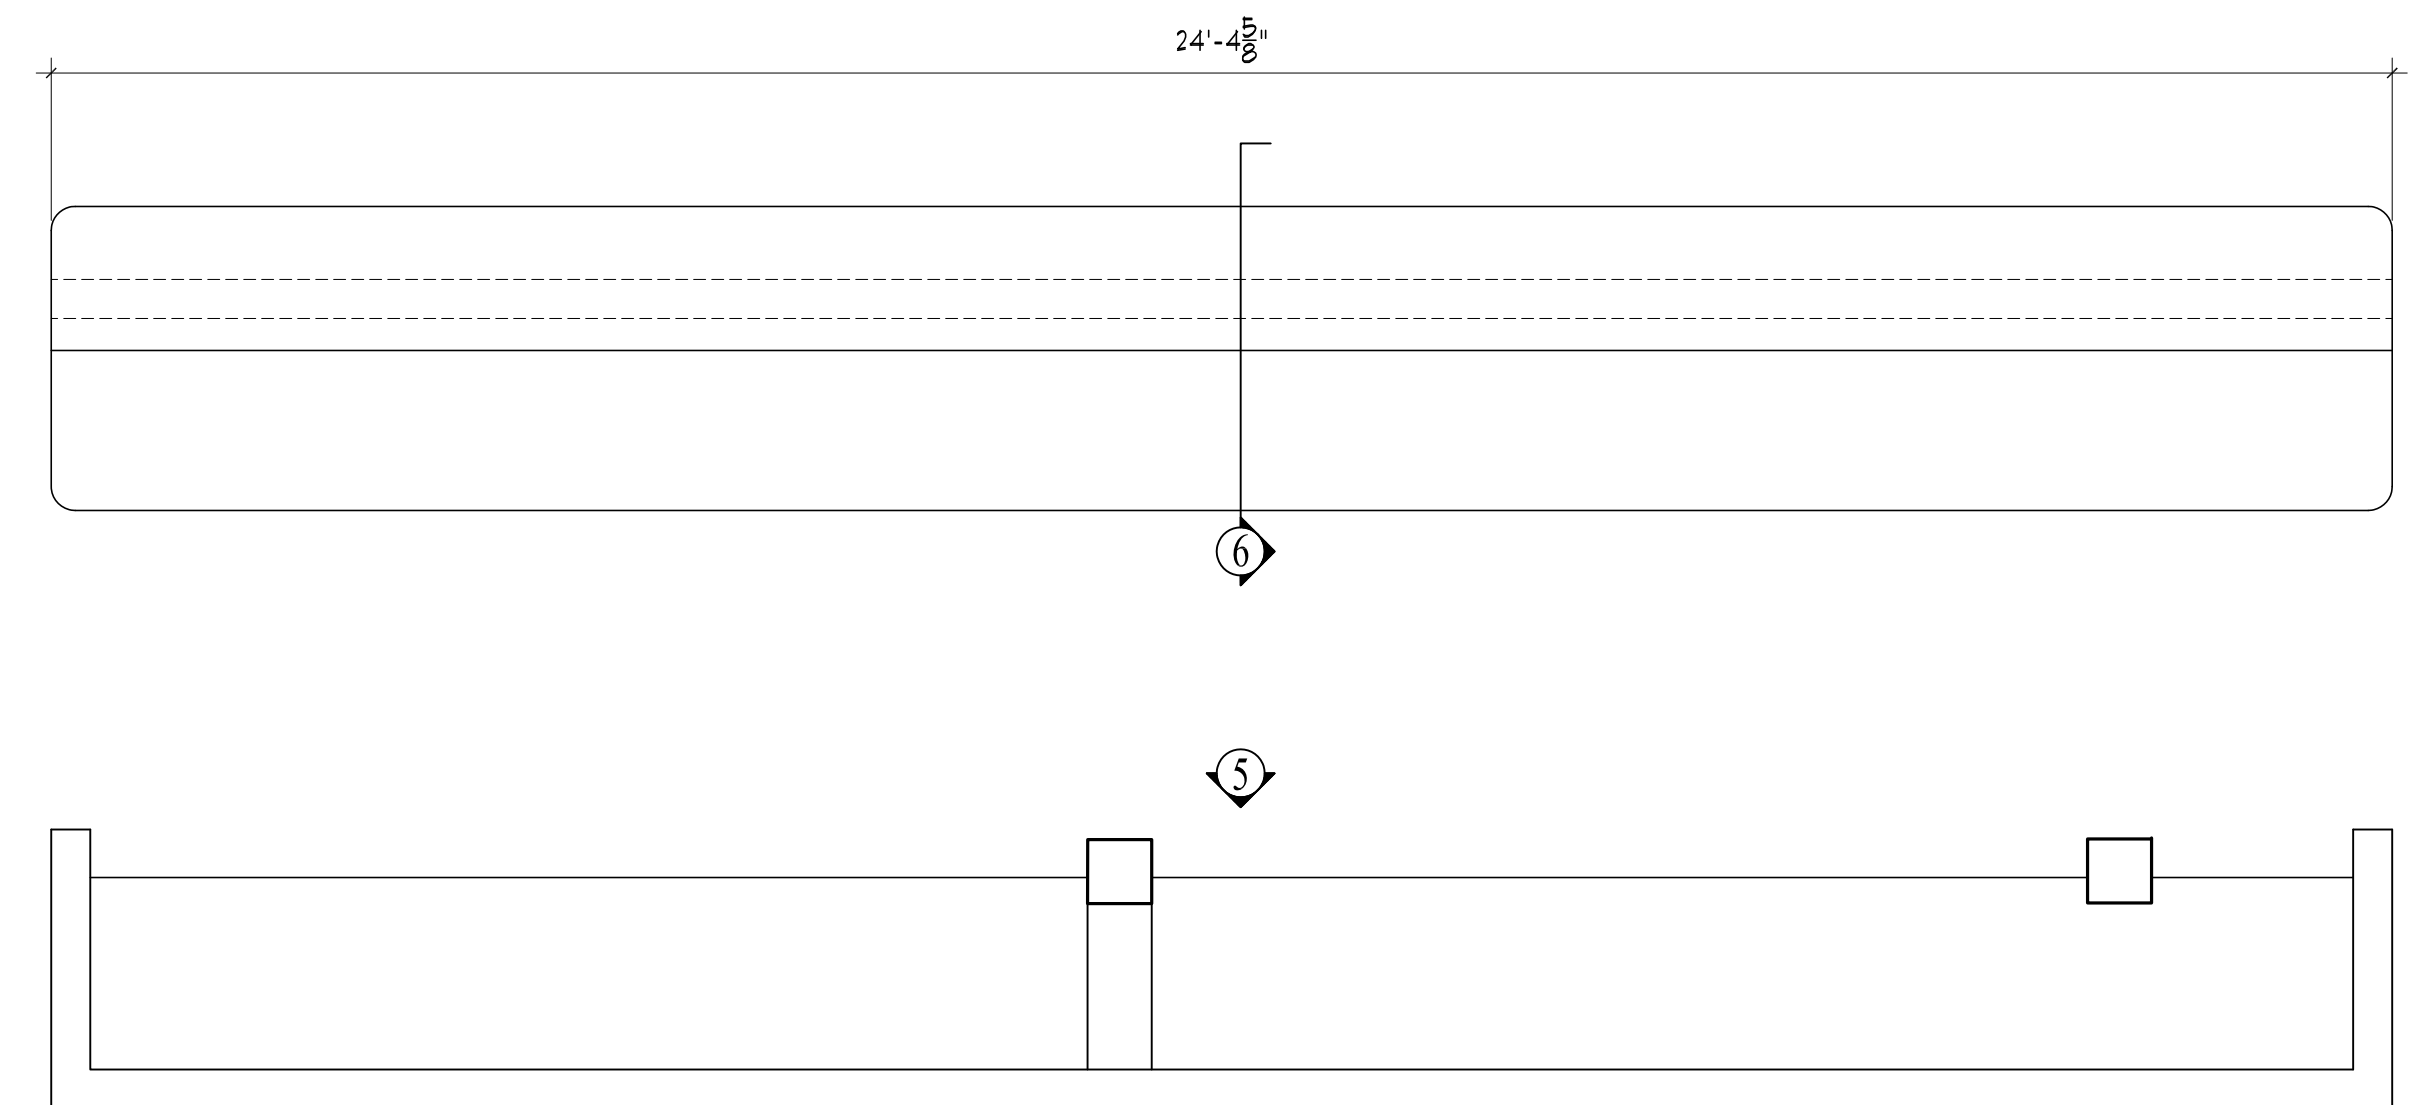


4 | FLOORPLAN AT NURSE STATION #40  
1/2"=1'-0"

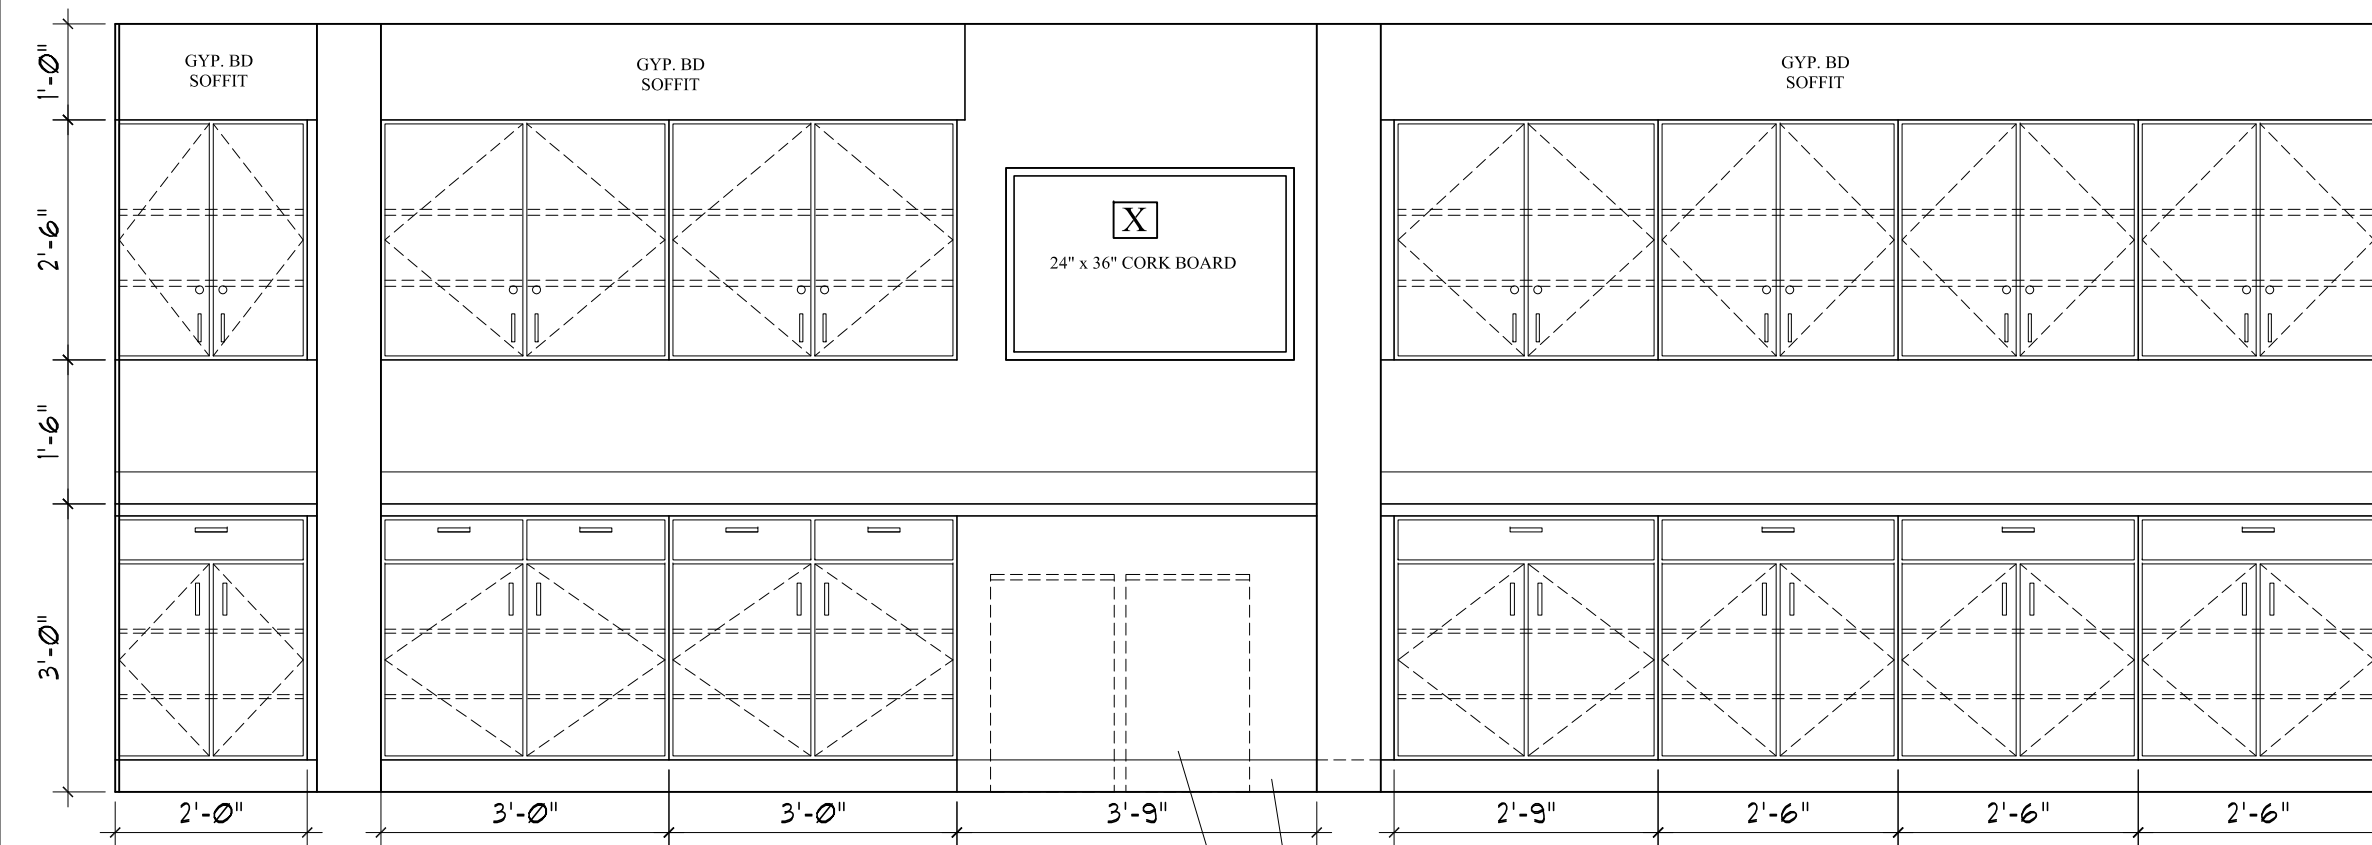


5 | NURSE STATION #40 INTERIOR ELEVATION  
1/2"=1'-0"

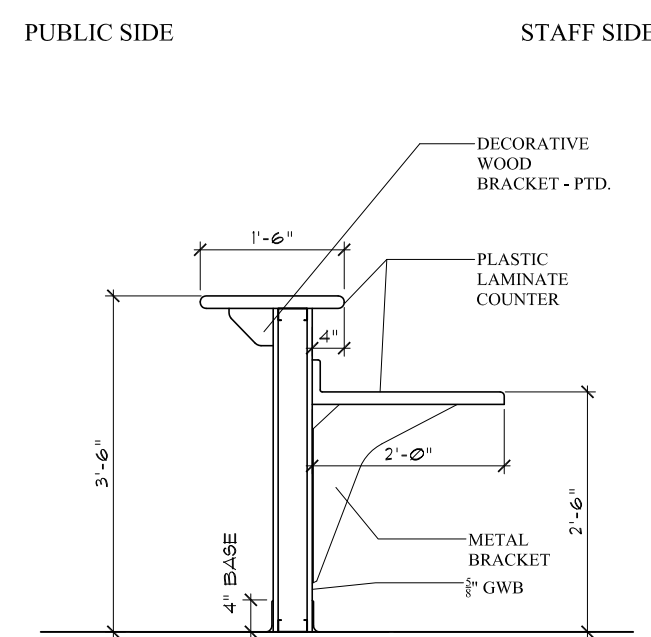


6 | SECTION AT NURSE STATION #40  
1/2"=1'-0"

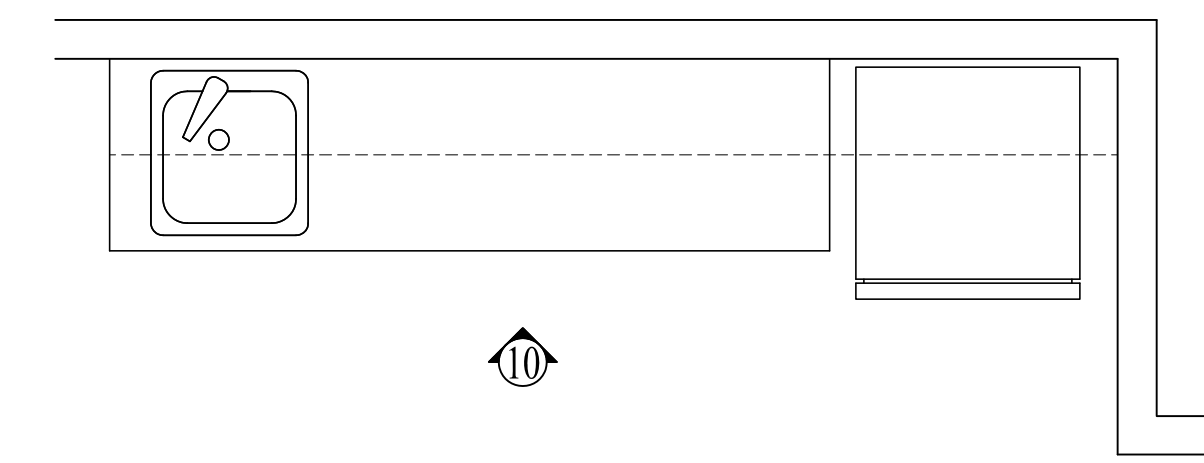


9 | PLAN AT STAFF STAFF LOUNGE #21  
1/2"=1'-0"

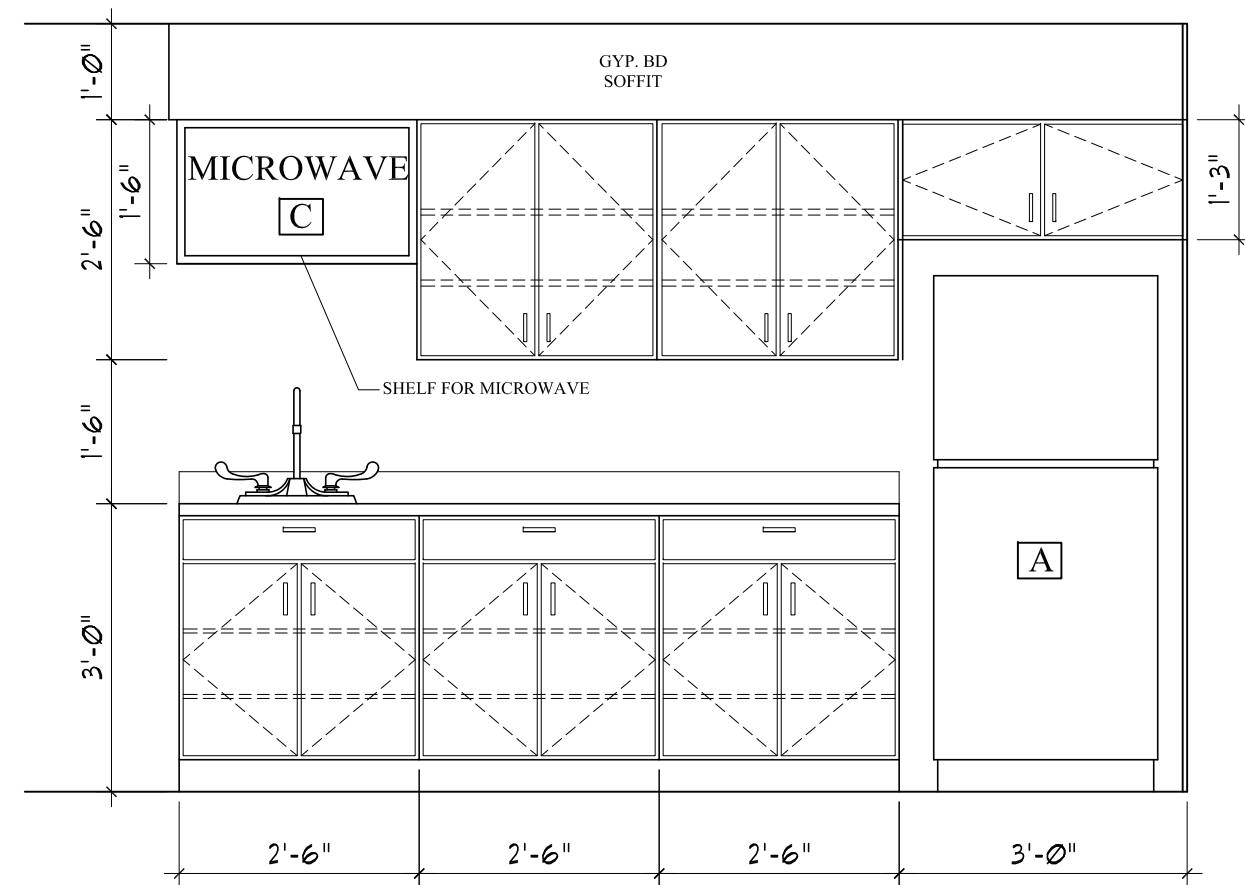


10 | INTERIOR ELEVATION AT STAFF LOUNGE #21  
1/2"=1'-0"

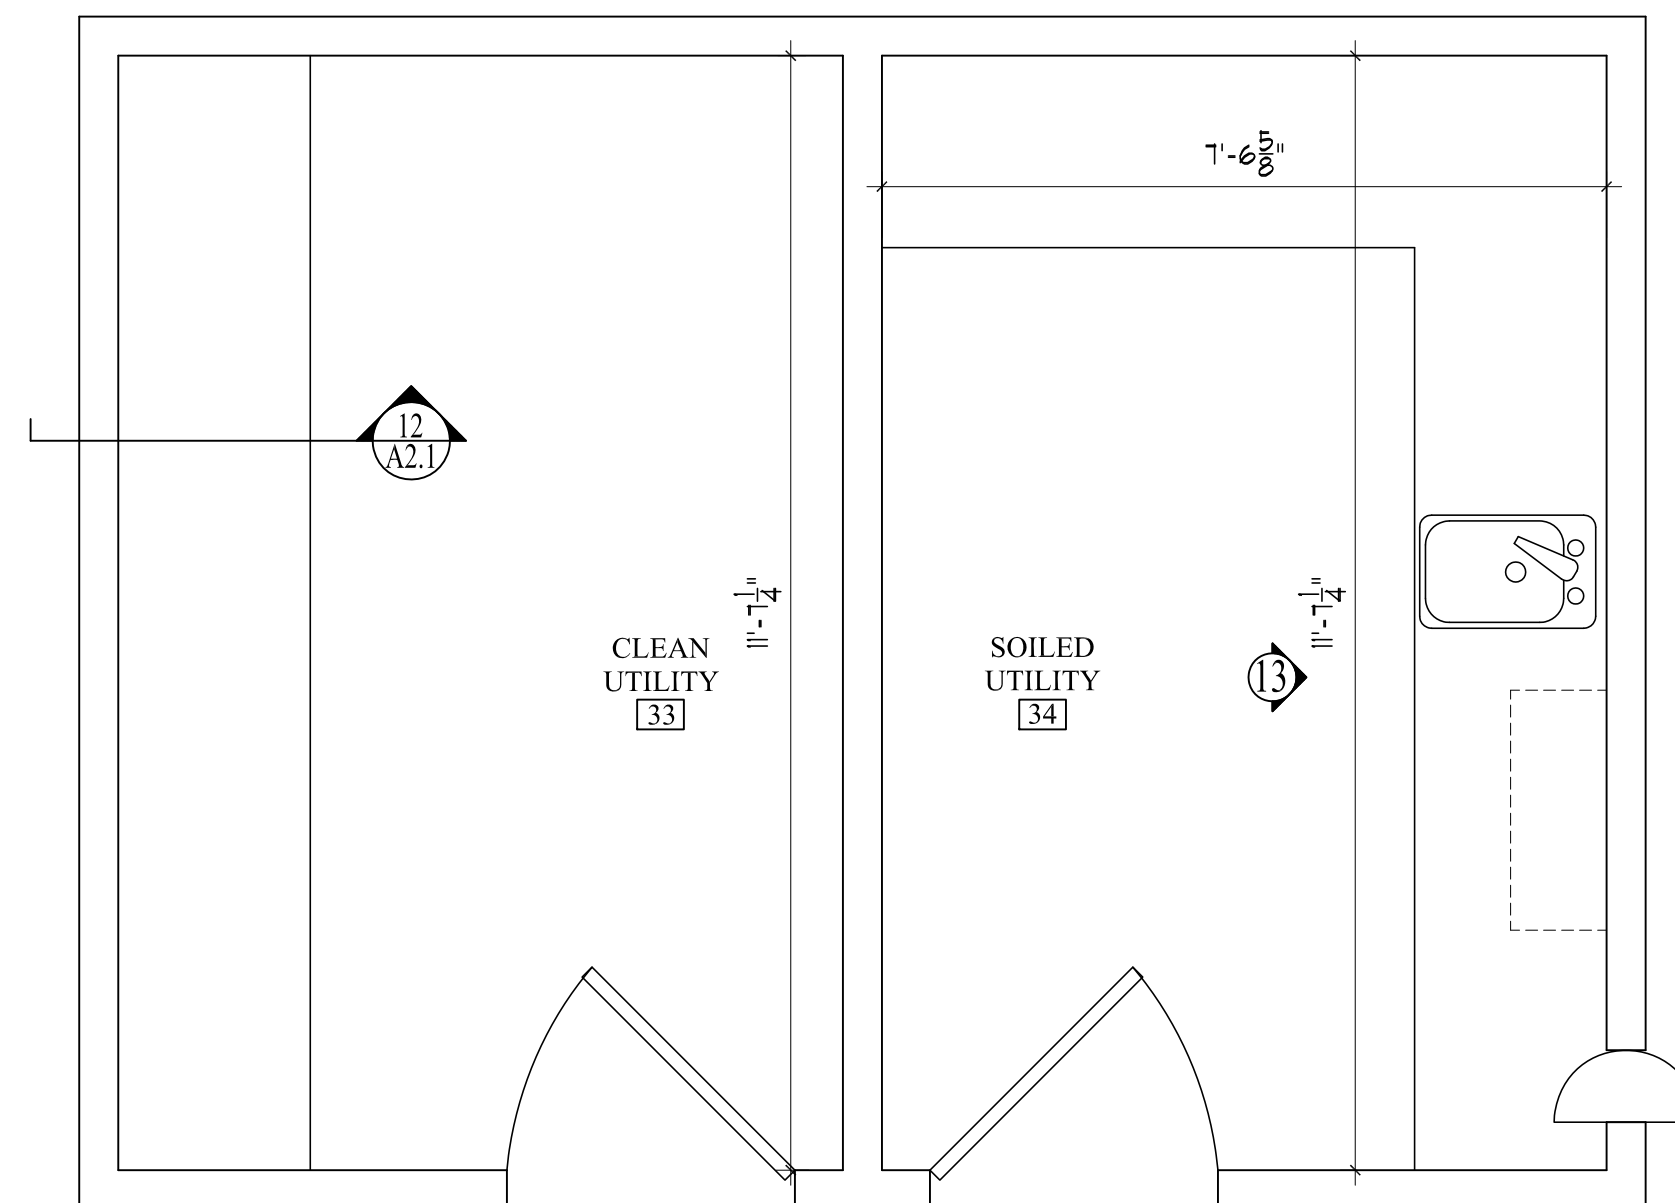

11 | PLAN AT CLEAN UTILITY #33 AND SOILED UTILITY #34  
1/2"=1'-0"

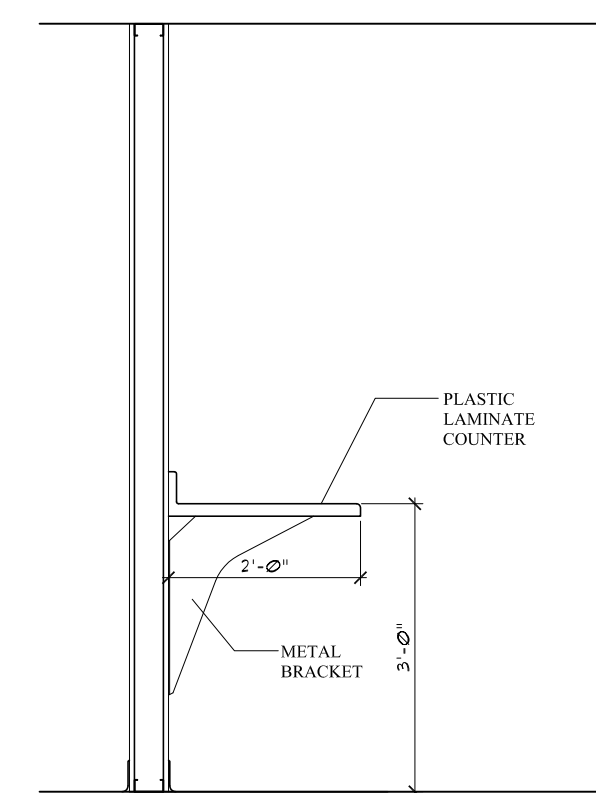

12 | SECTION AT CLEAN UTILITY #33  
1/2"=1'-0"

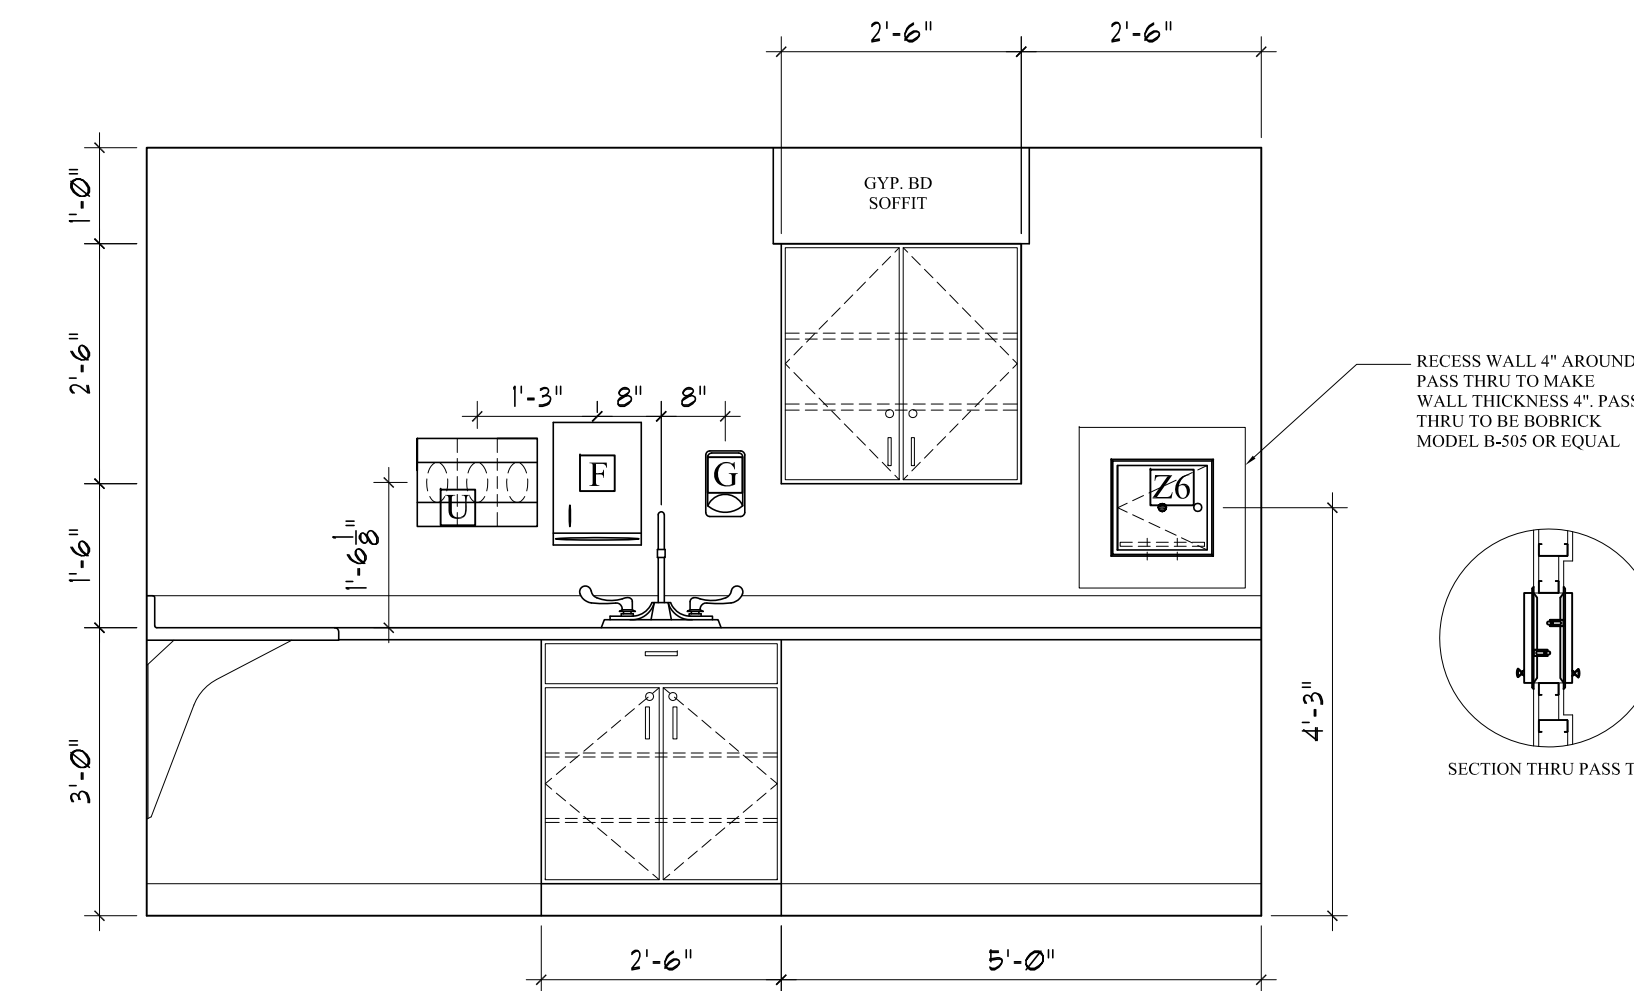

13 | INTERIOR ELEVATION AT SOILED UTILITY #34  
1/2"=1'-0"

EQUIPMENT & ACCESSORY SCHEDULE			TAG	DESCRIPTION	STATUS	TAG	DESCRIPTION	STATUS	TAG	DESCRIPTION	STATUS	TAG	DESCRIPTION	STATUS	NOTES
[A]	BREAKROOM REFRIGERATOR	L/C	[H]	18", 36" & 42" GRAB BAR		[Q]	NOT USED		[Y]	FLAT SCREEN TV	L/C	[Z8]	INTERIOR & EXTERIOR SIGNAGE	O/O	CONTRACTOR TO PROVIDE SOLID WOOD BLOCKING IN WALL IF NEEDED.  ALL COUNTERS TO HAVE POST-FORMED BULL-NOSE EDGE
[B]	MIRROR - 20"W x 60" H	C/C	[I]	TOILET PAPER DISPENSER	L/C	[R]	RECYCLING BIN	L/L	[Z]	NOT USED		[Z9]	EYEWASH STATION	C/C	
[C]	MICROWAVE	L/L	[J]	GRAB BARS	C/C	[S]	SCALE	L/L	[Z1]	NOT USED		[Z10]	TV WALL MOUNT - MMS LAM50 - LARGE - XL - ARTICULATING WALL MOUNT 40" - 63". MOUNTSMADESIMPLE.COM.	C/C	
[D]	COFFEE MAKER	L/L	[K]	MIRROR, 24"W x 36"H	C/C	[T]	TRASH BIN	L/L	[Z2]	NOT USED					
[E]	4 - SLICE TOASTER	L/L	[L]	SHARPS CONTAINER	L/C	[U]	GLOVE DISPENSER	L/C	[Z3]	NOT USED					
[F]	PAPER TOWEL DISPENSER	L/C	[M]	HAND SANITIZER	L/C	[V]	DRINKING FOUNTAIN	C/C	[Z4]	NOT USED					
[G]	HAND SOAP DISPENSER	L/C	[N]	PHOTO COPIER	L/L	[W]	NOT USED		[Z5]	NOT USED					
			[O]	FAX	L/L	[X]	CORK BOARD - 24" x 36" - 3M COMMERCIAL OFFICE SUPPLY DIV. - # MMM - C3624LC.	L/C	[Z6]	SPECIMEN PASS-THRU	C/C				
			[P]	PRINTER	L/L				[Z7]	COAT HOOK, SINGLE, DOOR MOUNTED	C/C				

OWNER:  
CHABOT ST. LLC  
100 Silver Street  
Portland, Maine 04101

ARCHETYPE, P.A.  
ARCHITECTS  
48 Union Wharf Portland, Maine 04101  
(207) 772-6022 Fax (207) 772-4056

Project  
MERCY  
43 BAXTER BLVD.  
PORTLAND, MAINE

Revisions:

Date  
November 2nd, 2010  
Scale  
As Noted  
INTERIOR ELEVATIONS

A3.1