


Gawron Turgeon ARCHITECTS
 29 Black Point Road
 Scarborough, Maine 04074
 www.gawronturgeon.com
 207-883-6307 ext. 207-883-0361 fax

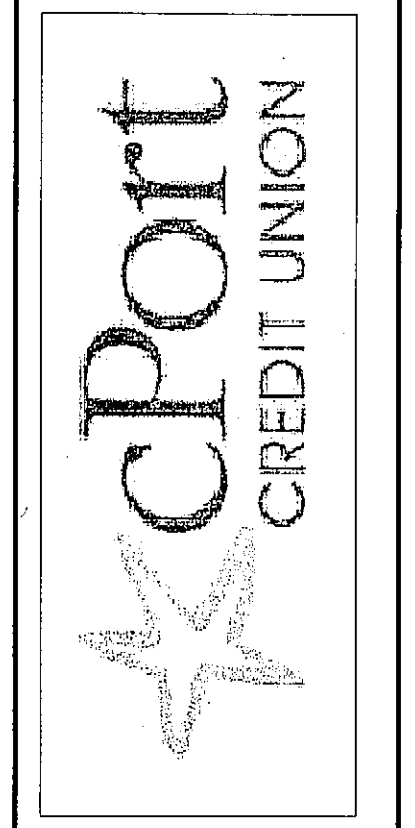


REVISIONS		
#	DATE	DESCRIPTION
1	10/05/11	ISSUED FOR PERMITTING ONLY

DATE:	10-05-11
PROJECT #:	030311
DRAWN BY:	DLP
CHECKED BY:	SWG
DRAWING SCALE:	1/4"=1'-0"


SHEET TITLE
 INTERIOR ELEVATIONS

A910


© COPYRIGHT 1985-2008
 REPRODUCTION OR ISSUE OF THIS
 DOCUMENT WITHOUT WRITTEN
 PERMISSION OF GAWRON TURGEON
 ARCHITECTS IS PROHIBITED.

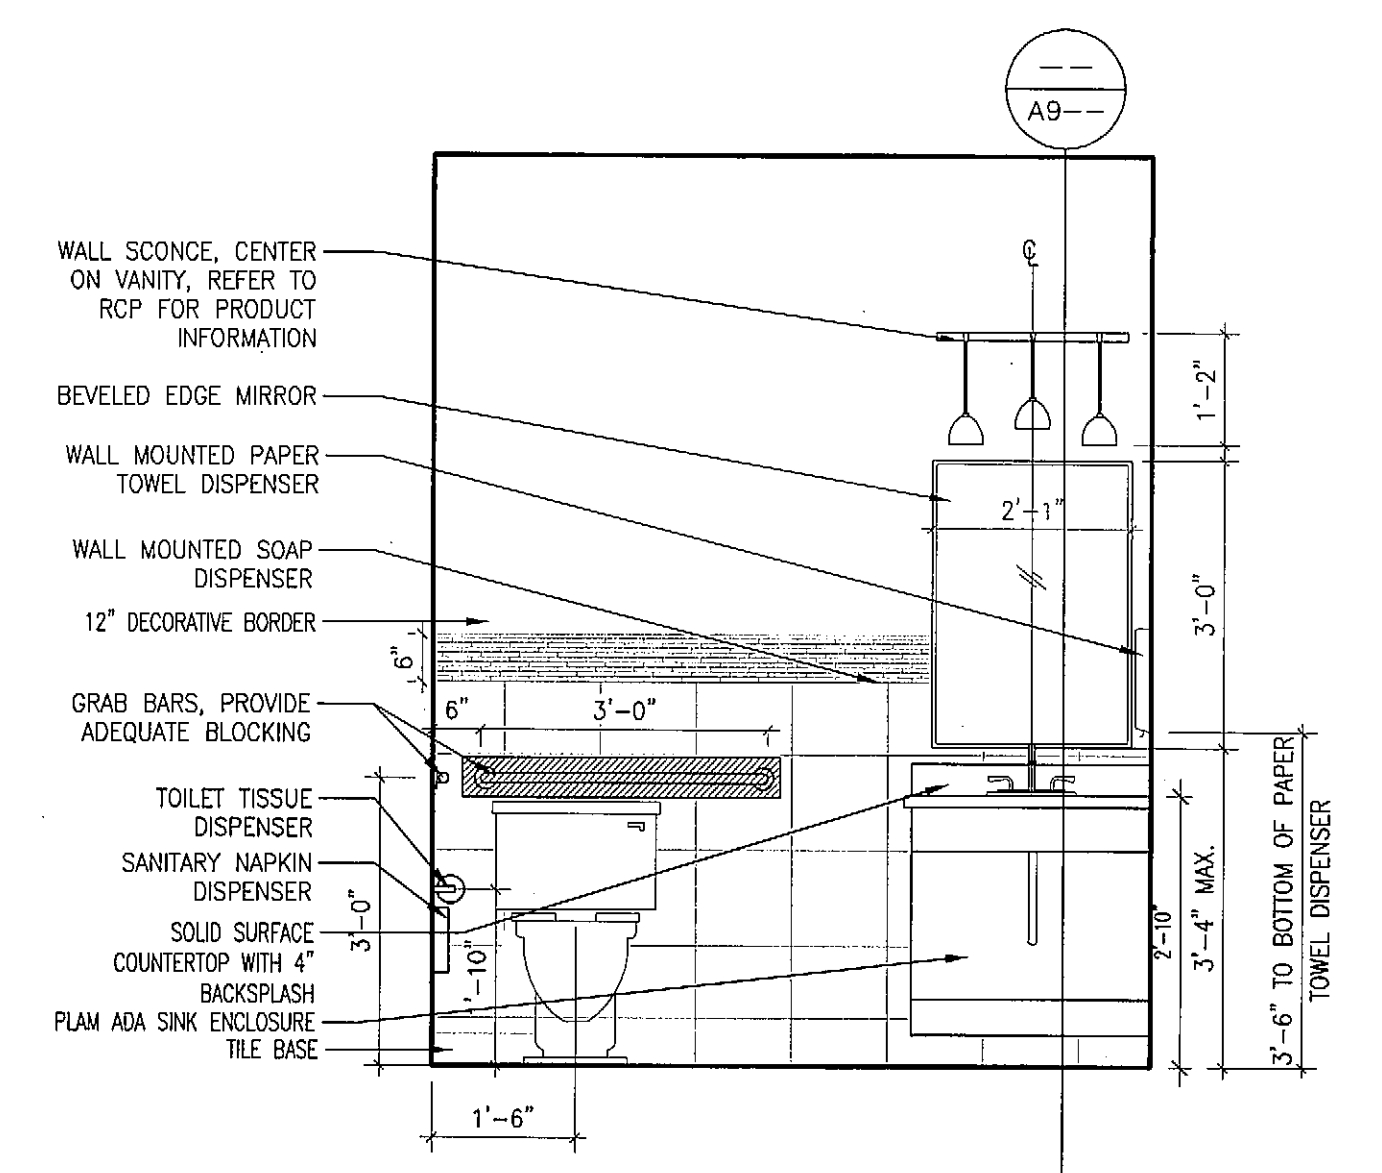


M1 WOMEN 102
 1/2"=1'-0" MEN 101 SIMILAR

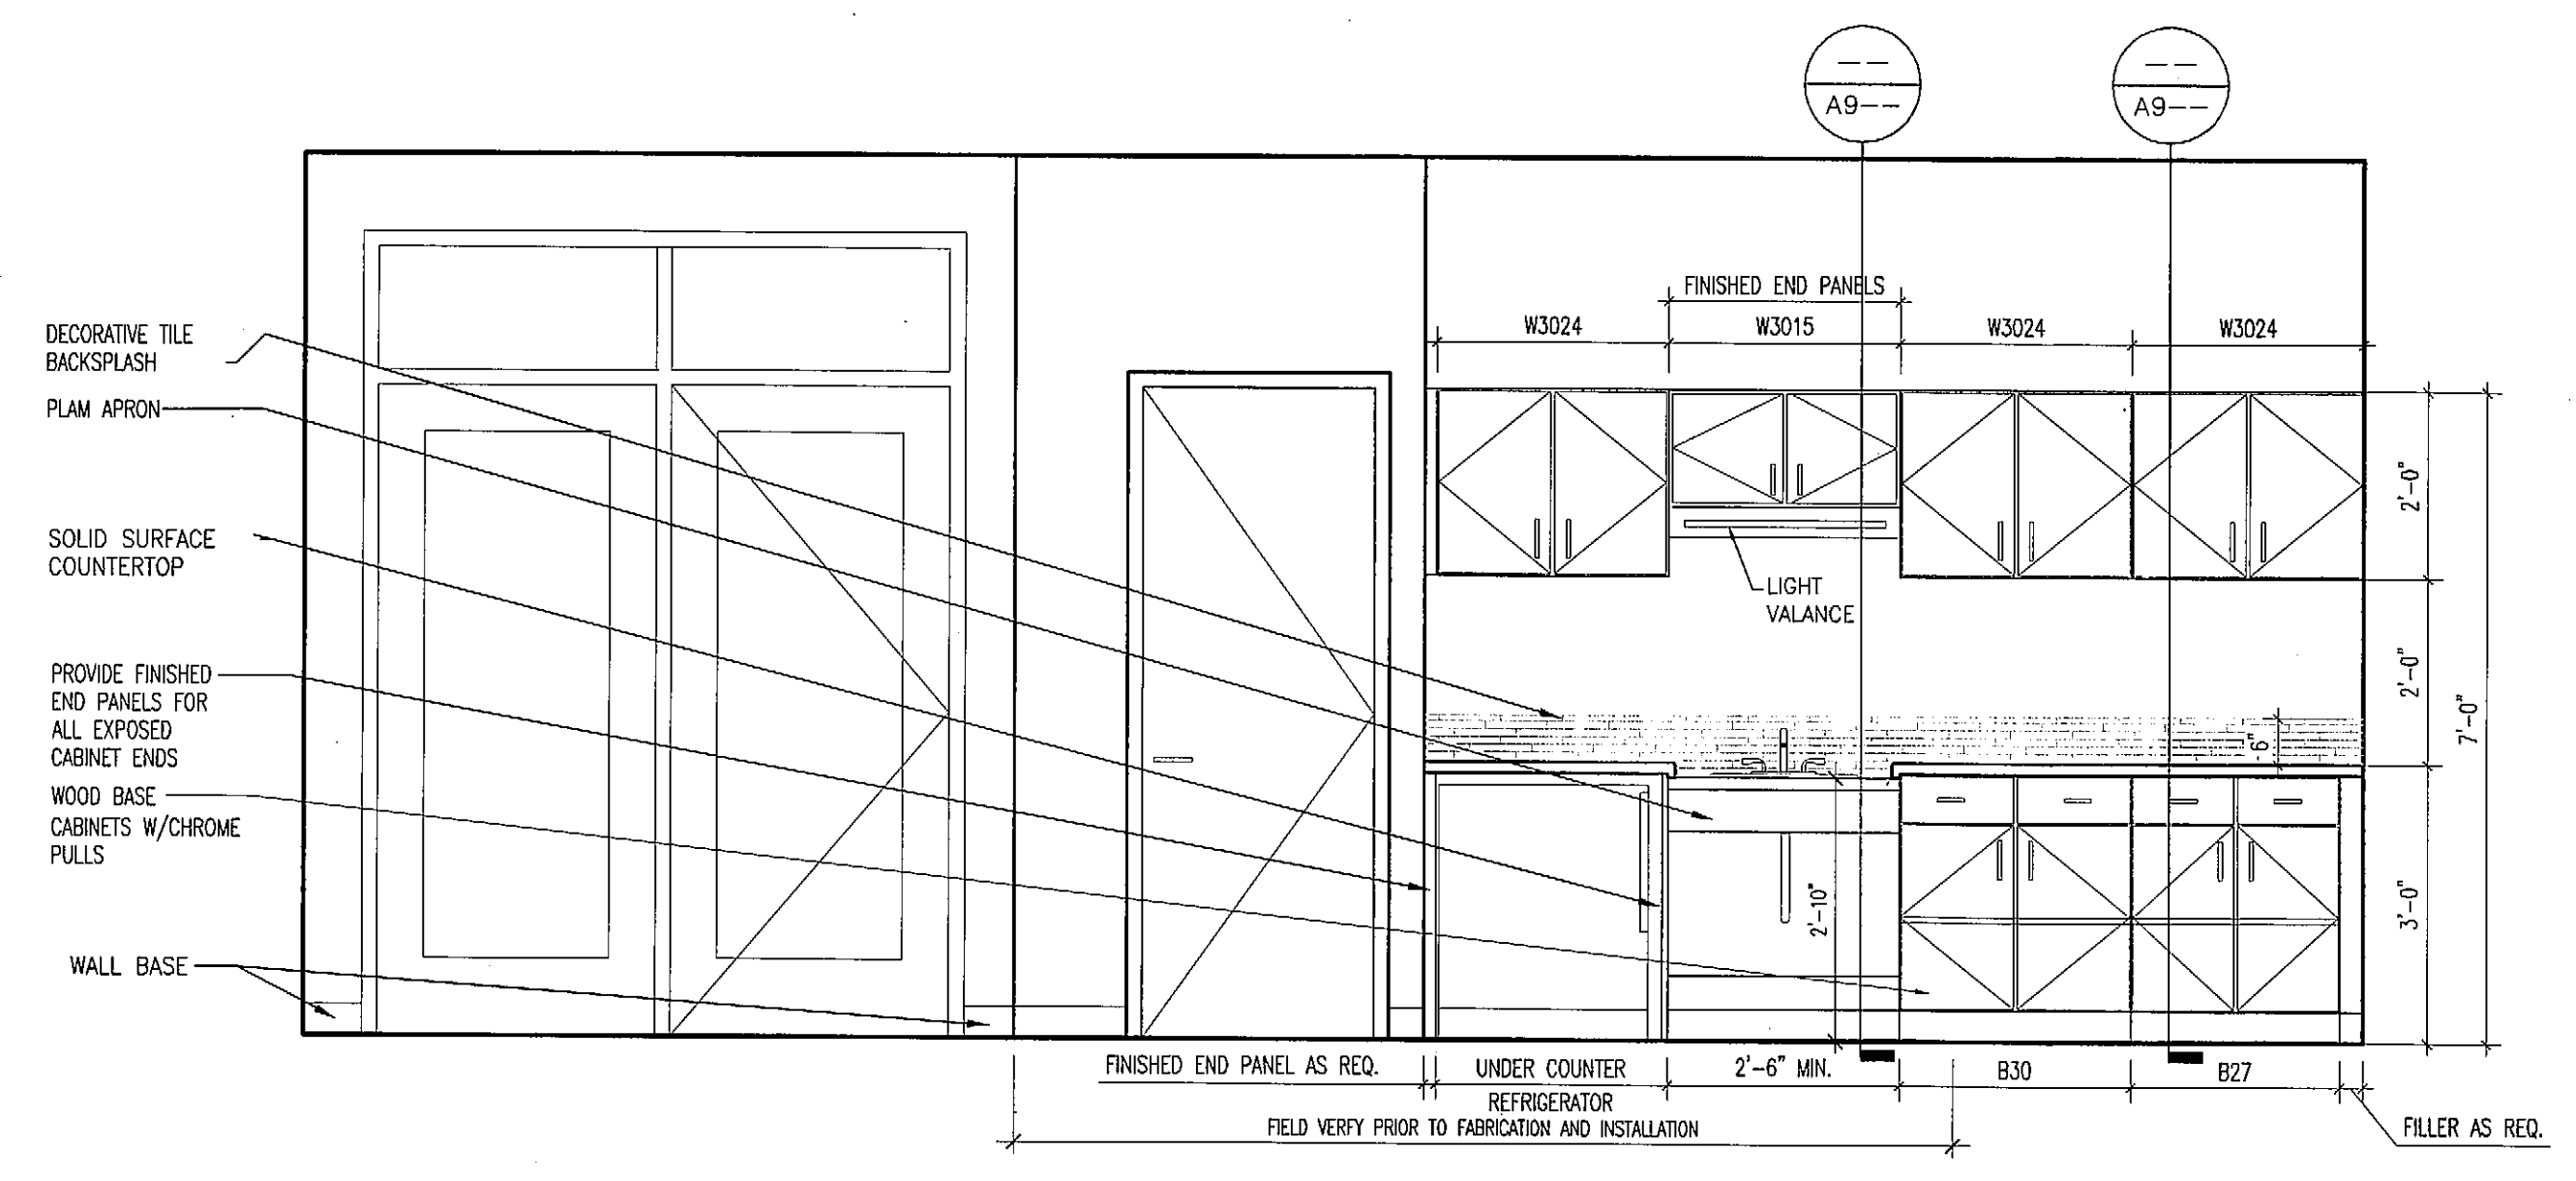


F1 CONFERENCE 105
 1/2"=1'-0"

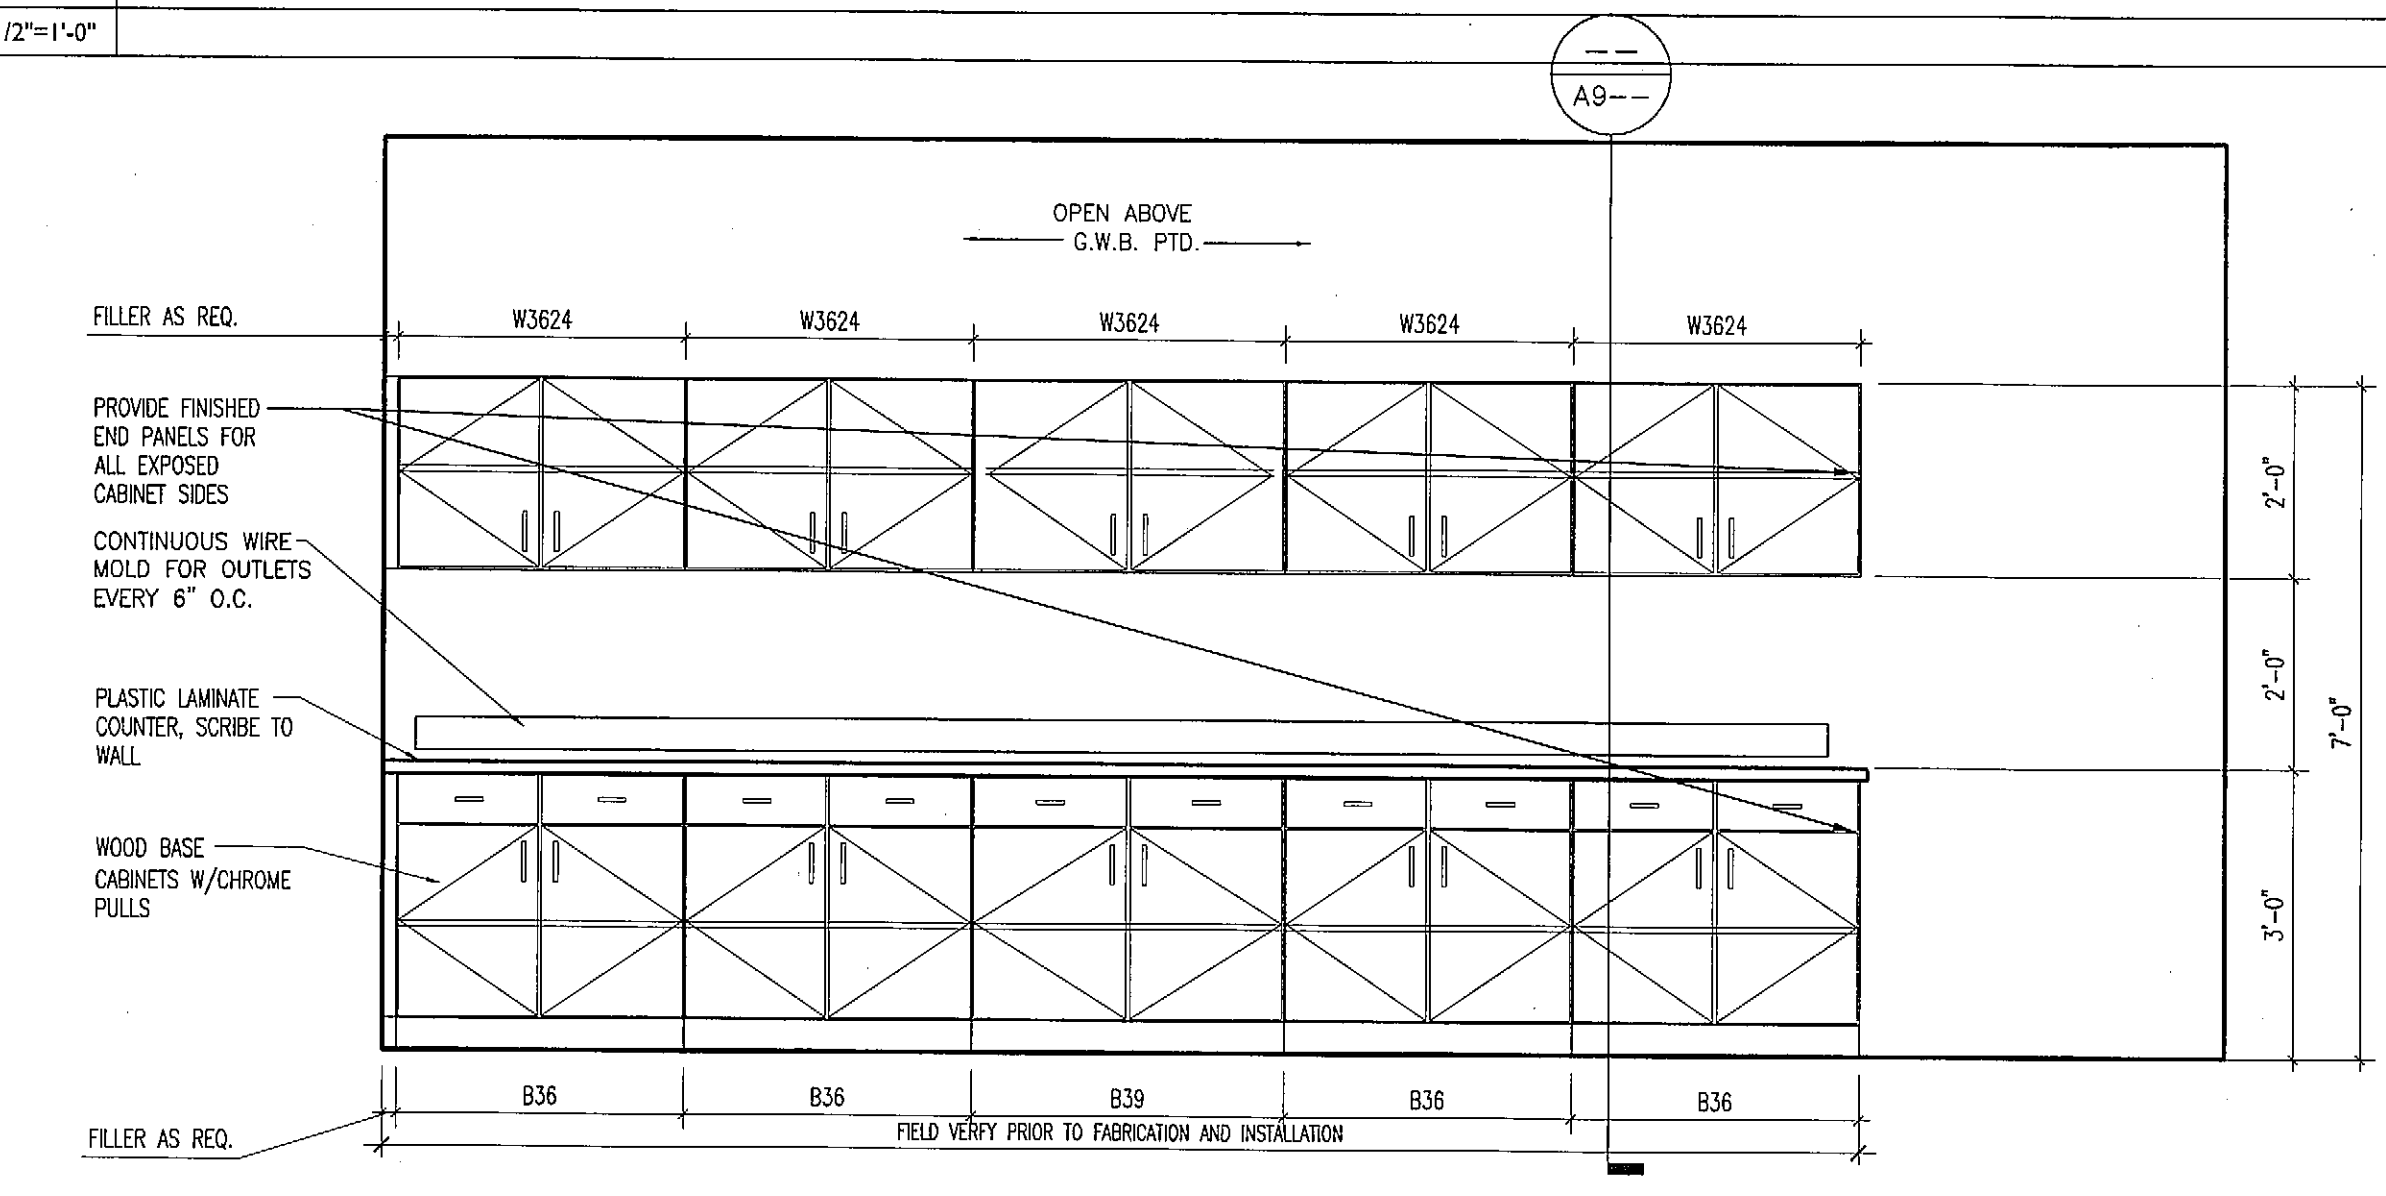

A1 WORK ROOM 117
 1/2"=1'-0"

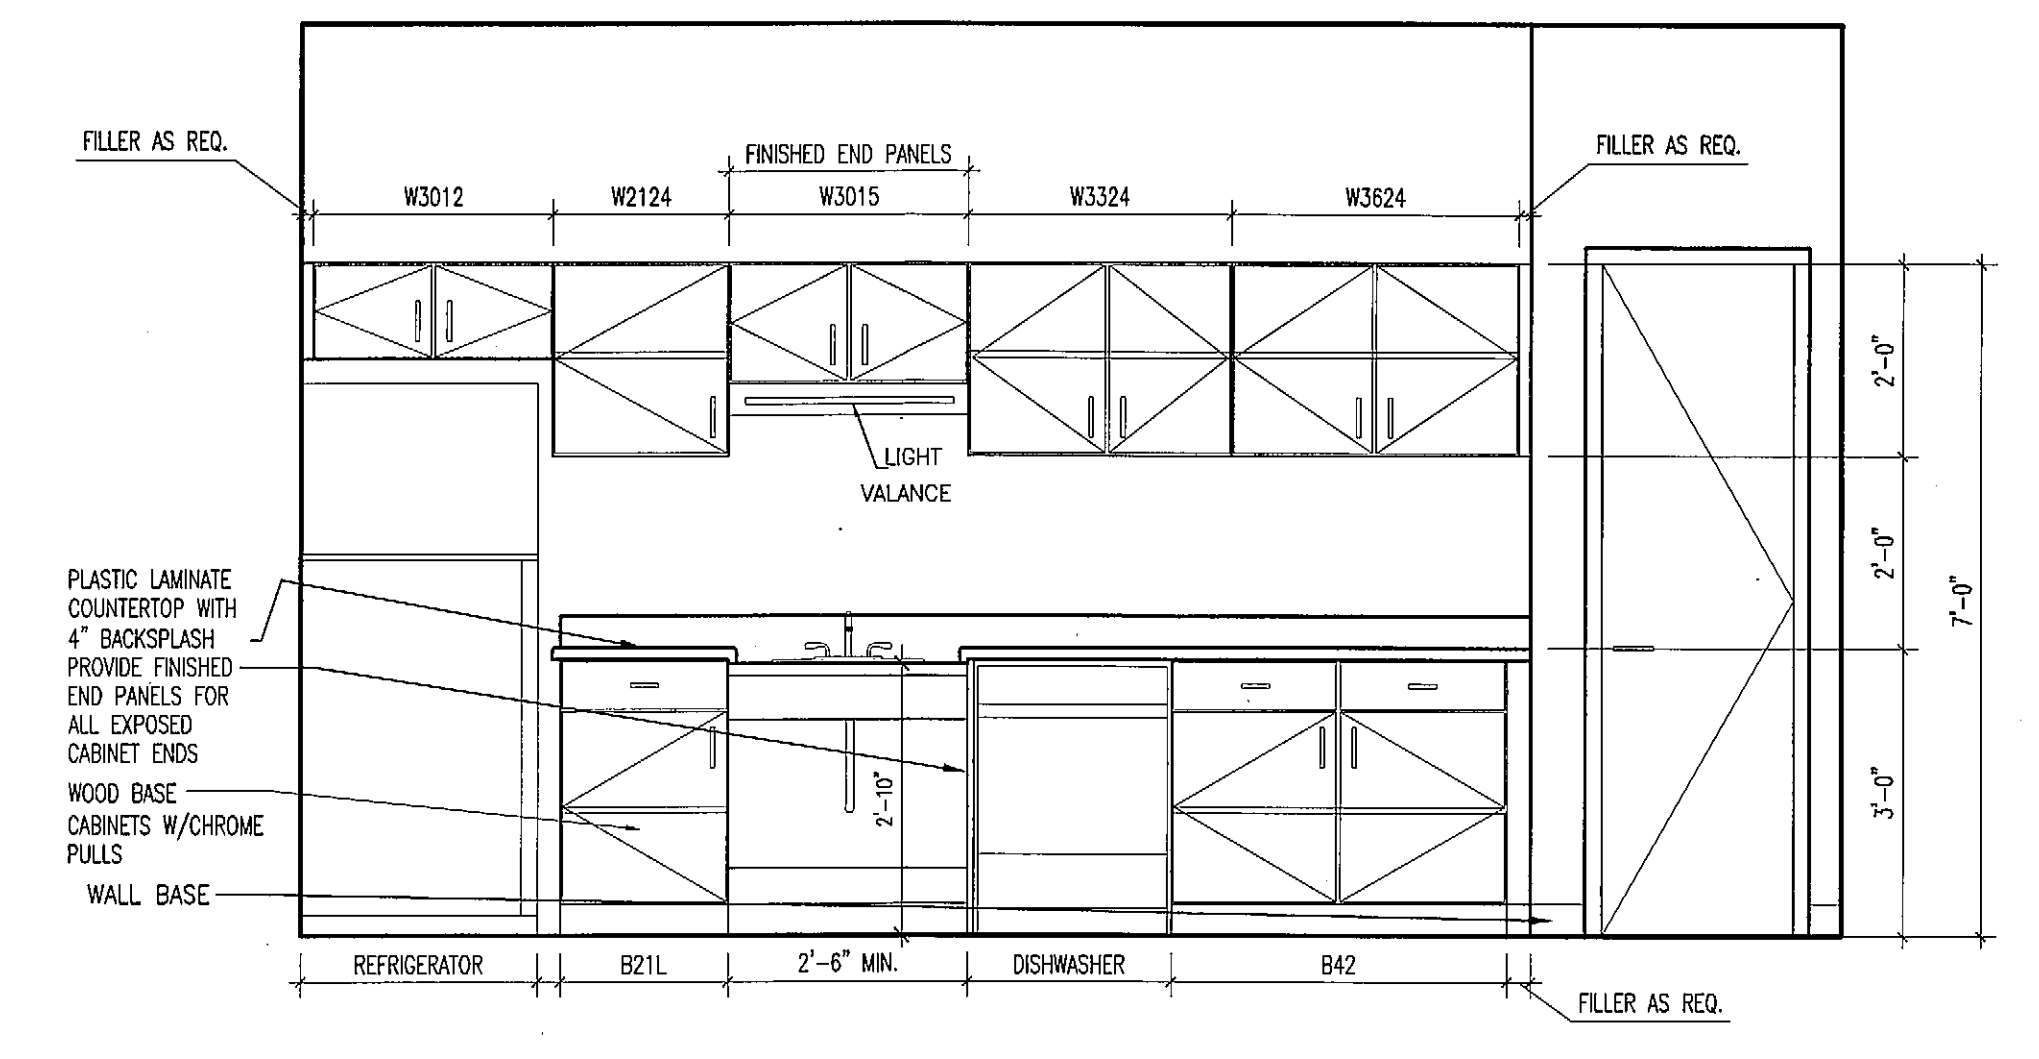

F11 STORAGE 205
 1/2"=1'-0"

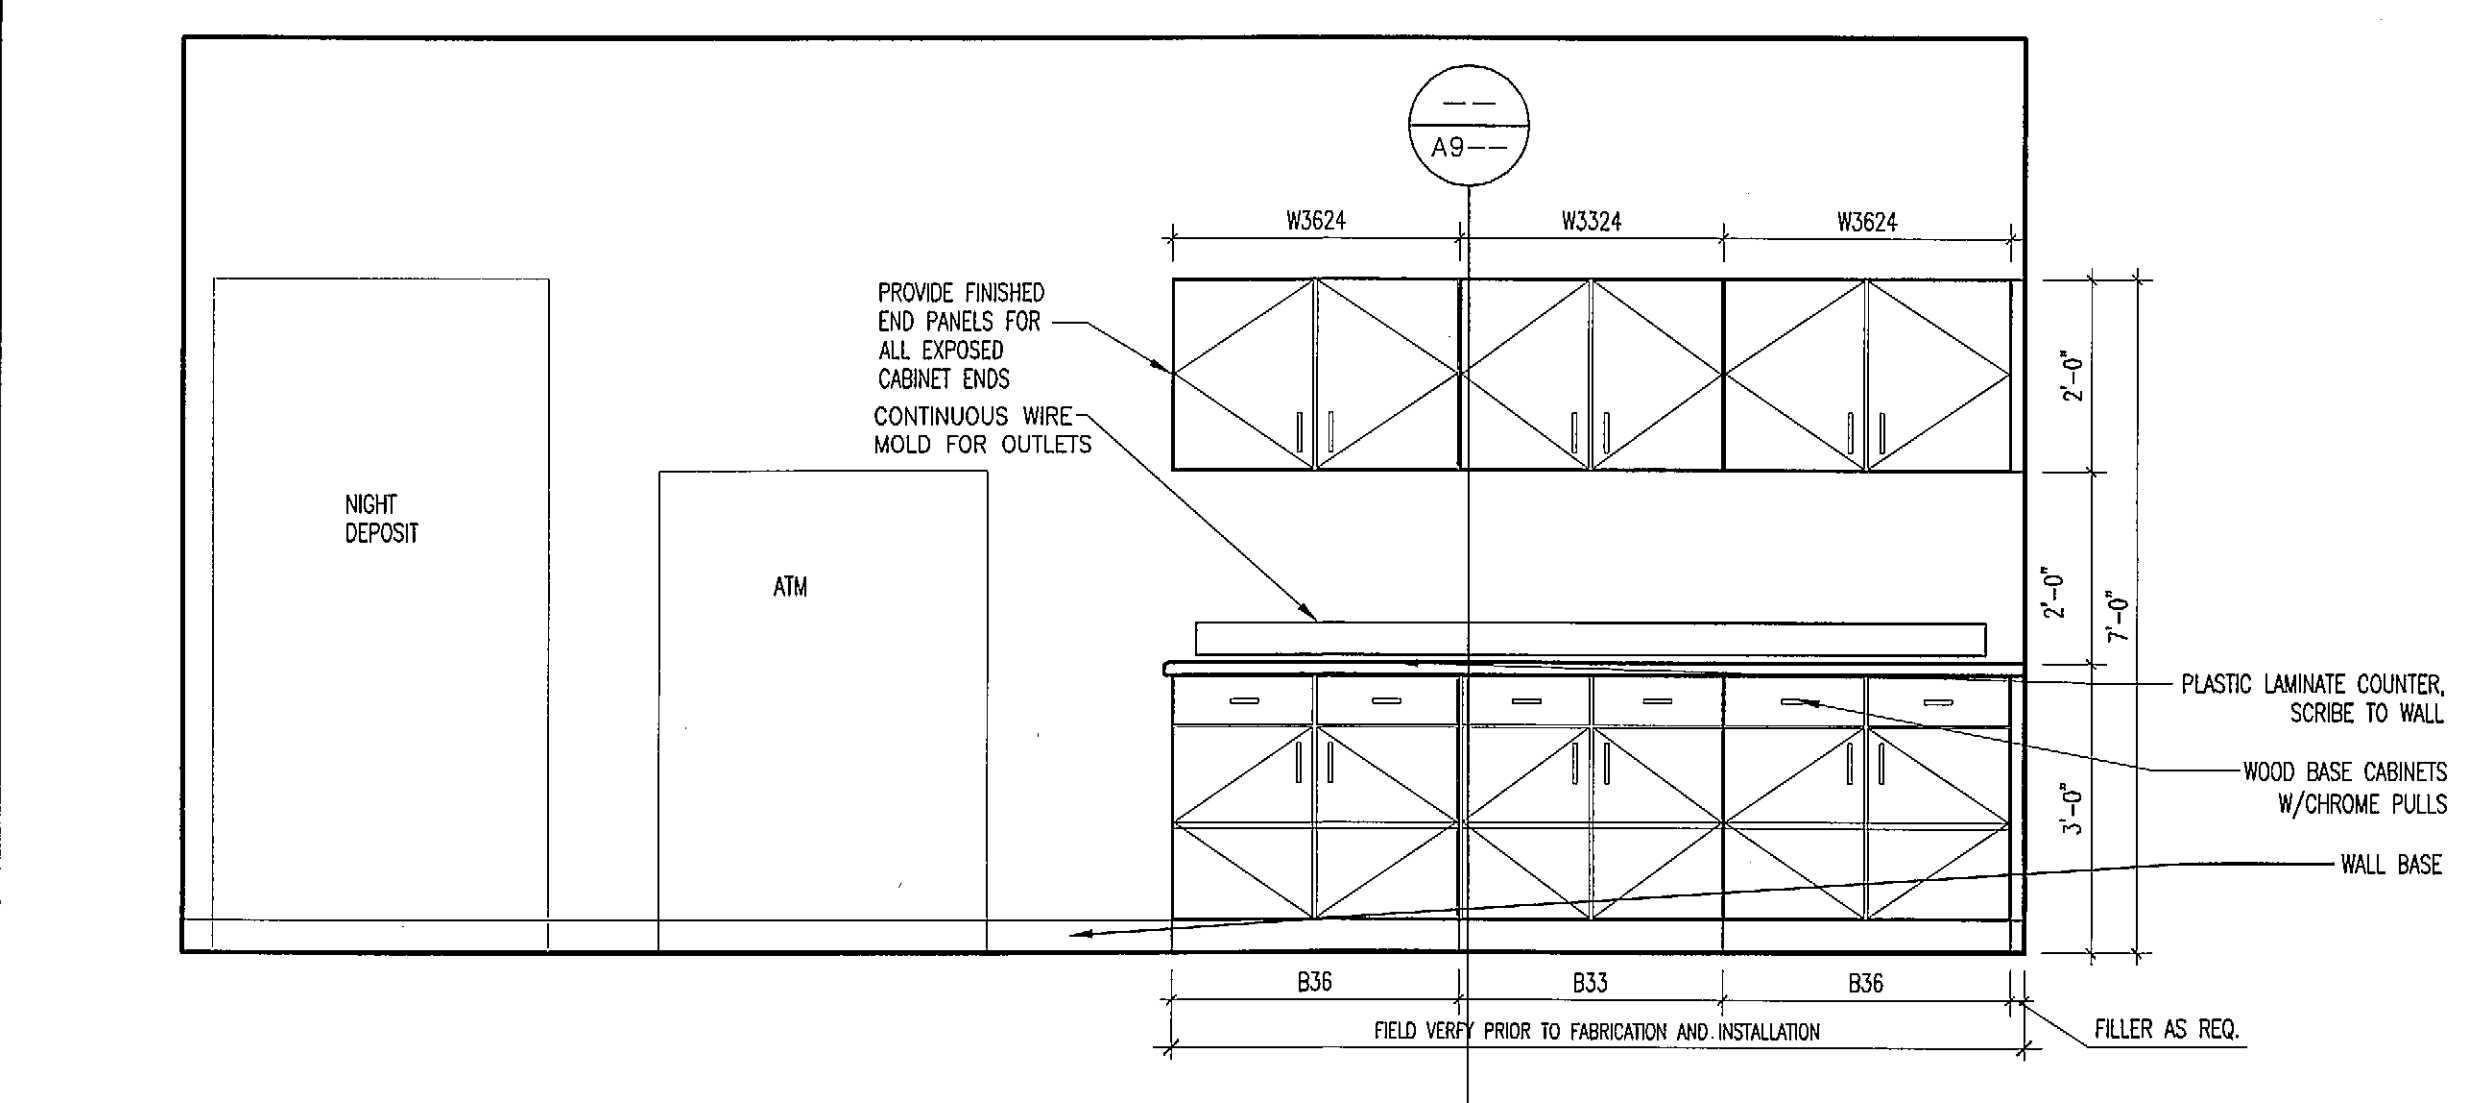

A11 WORK ROOM 117
 1/2"=1'-0"

0
 1
 2
 3
 4
 5
 6
 7
 8
 9
 10
 11
 12
 13
 14
 15
 16
 17
 18
 19
 20