


**Gawron
Turgeon
ARCHITECTS**
29 Black Point Road
Scarborough, Maine 04074
www.gawronturgeon.com
207-883-4307 tel 207-883-0361 fax

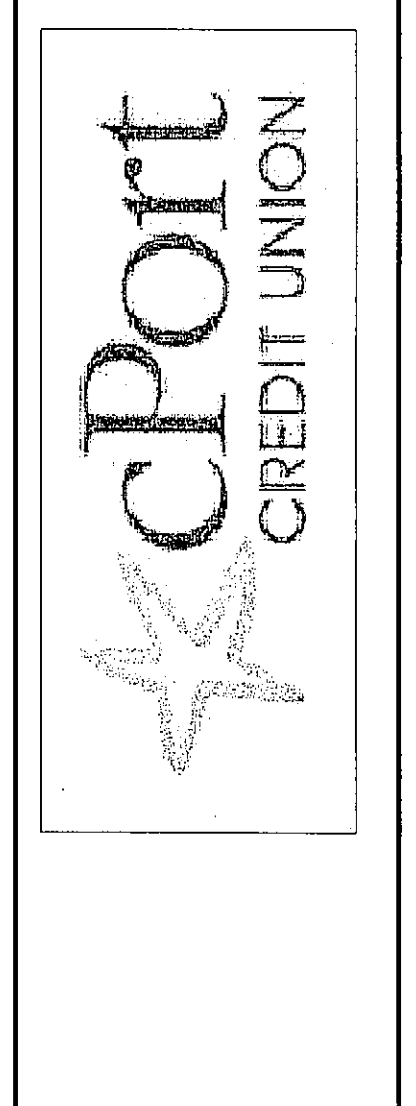


REVISIONS		
#	DATE	DESCRIPTION
1	10/05/11	ISSUED FOR PERMITTING ONLY

DATE:	10-05-11
PROJECT #:	030311
DRAWN BY:	DLP
CHECKED BY:	SWG
DRAWING SCALE:	1/4"=1'-0"

SHEET TITLE
INTERIOR ELEVATIONS


A911

© COPYRIGHT 1985-2008
REPRODUCTION OR ISSUE OF THIS
DOCUMENT WITHOUT WRITTEN
PERMISSION OF GAWRON TURGEON
ARCHITECTS IS PROHIBITED.

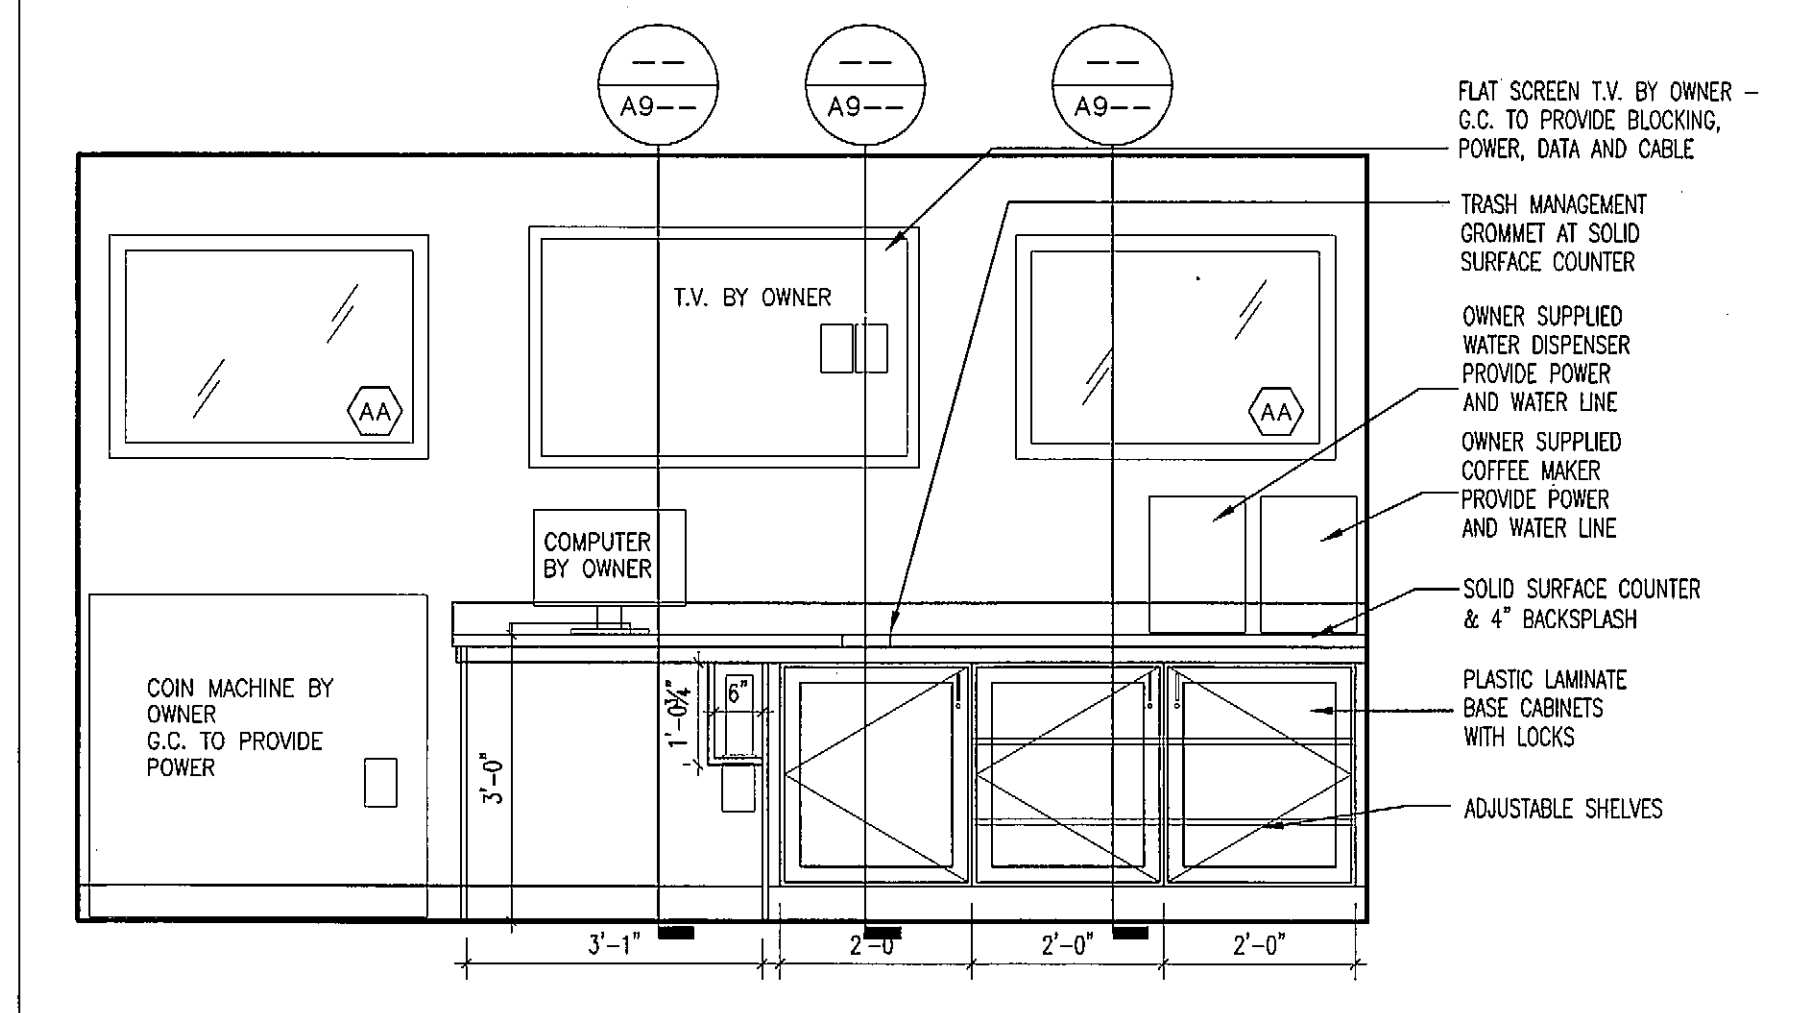


M15 KIOSK 121

1/2"=1'-0"

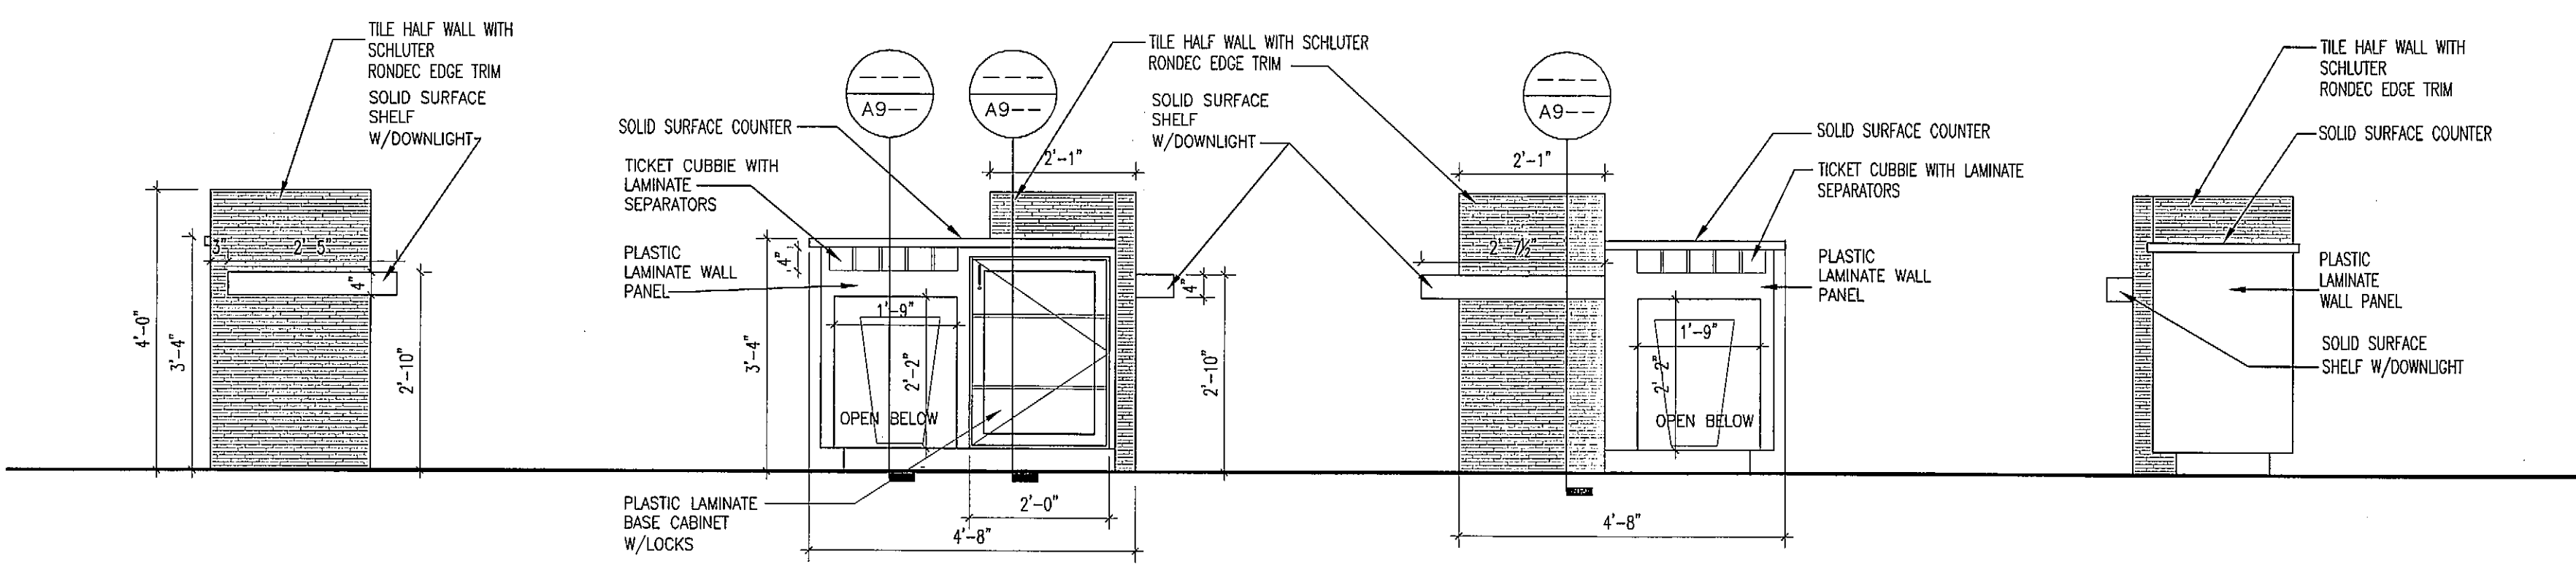


M1 LOBBY 118 - CHECK WRITING COUNTER

1/2"=1'-0"

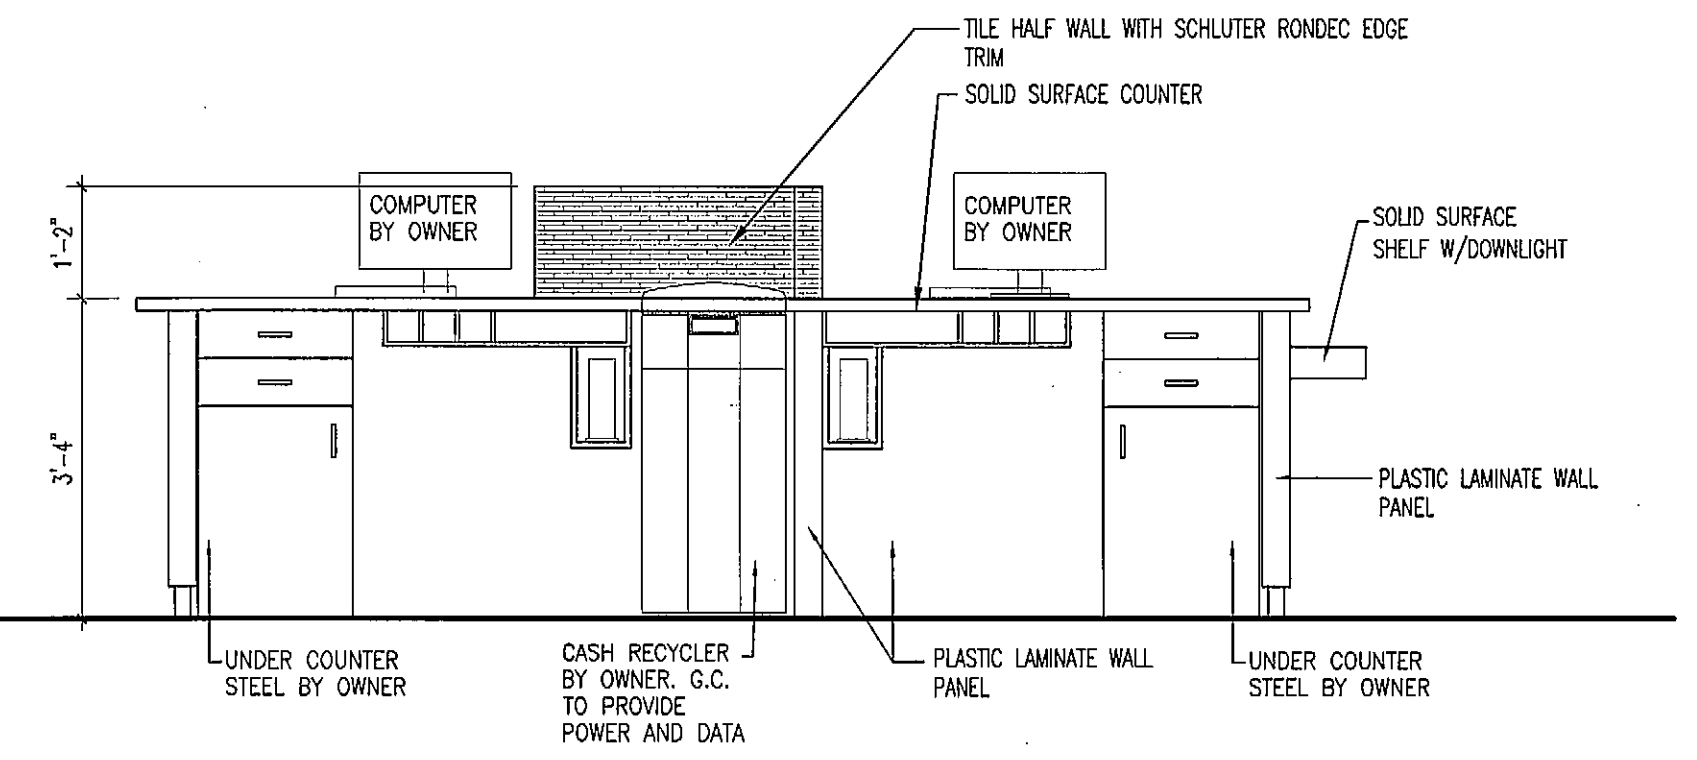


F1 TELLERS 119

1/2"=1'-0"

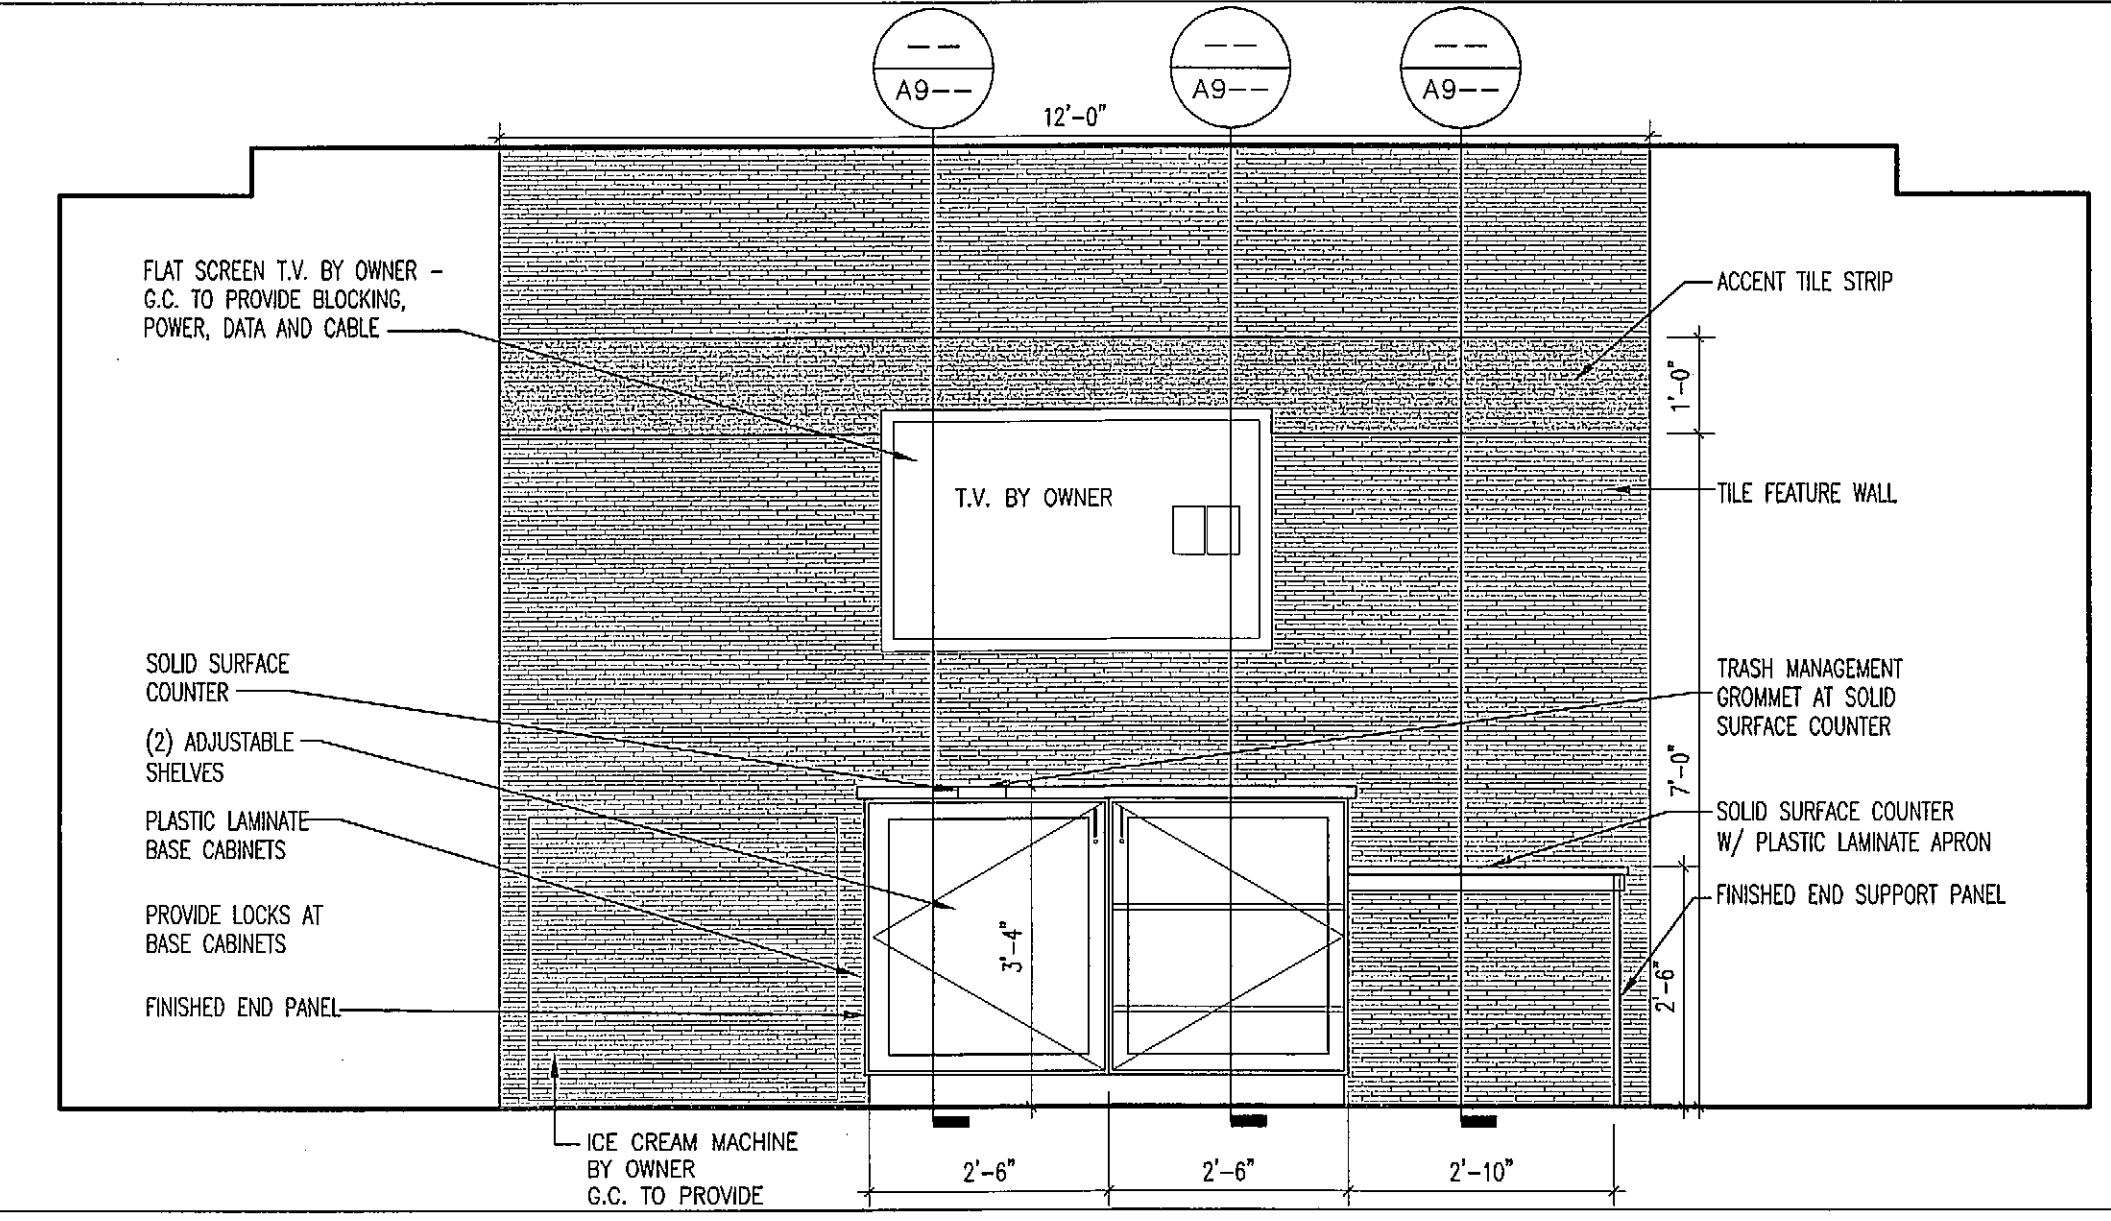

A11 WORK ROOM 117

1/2"=1'-0"

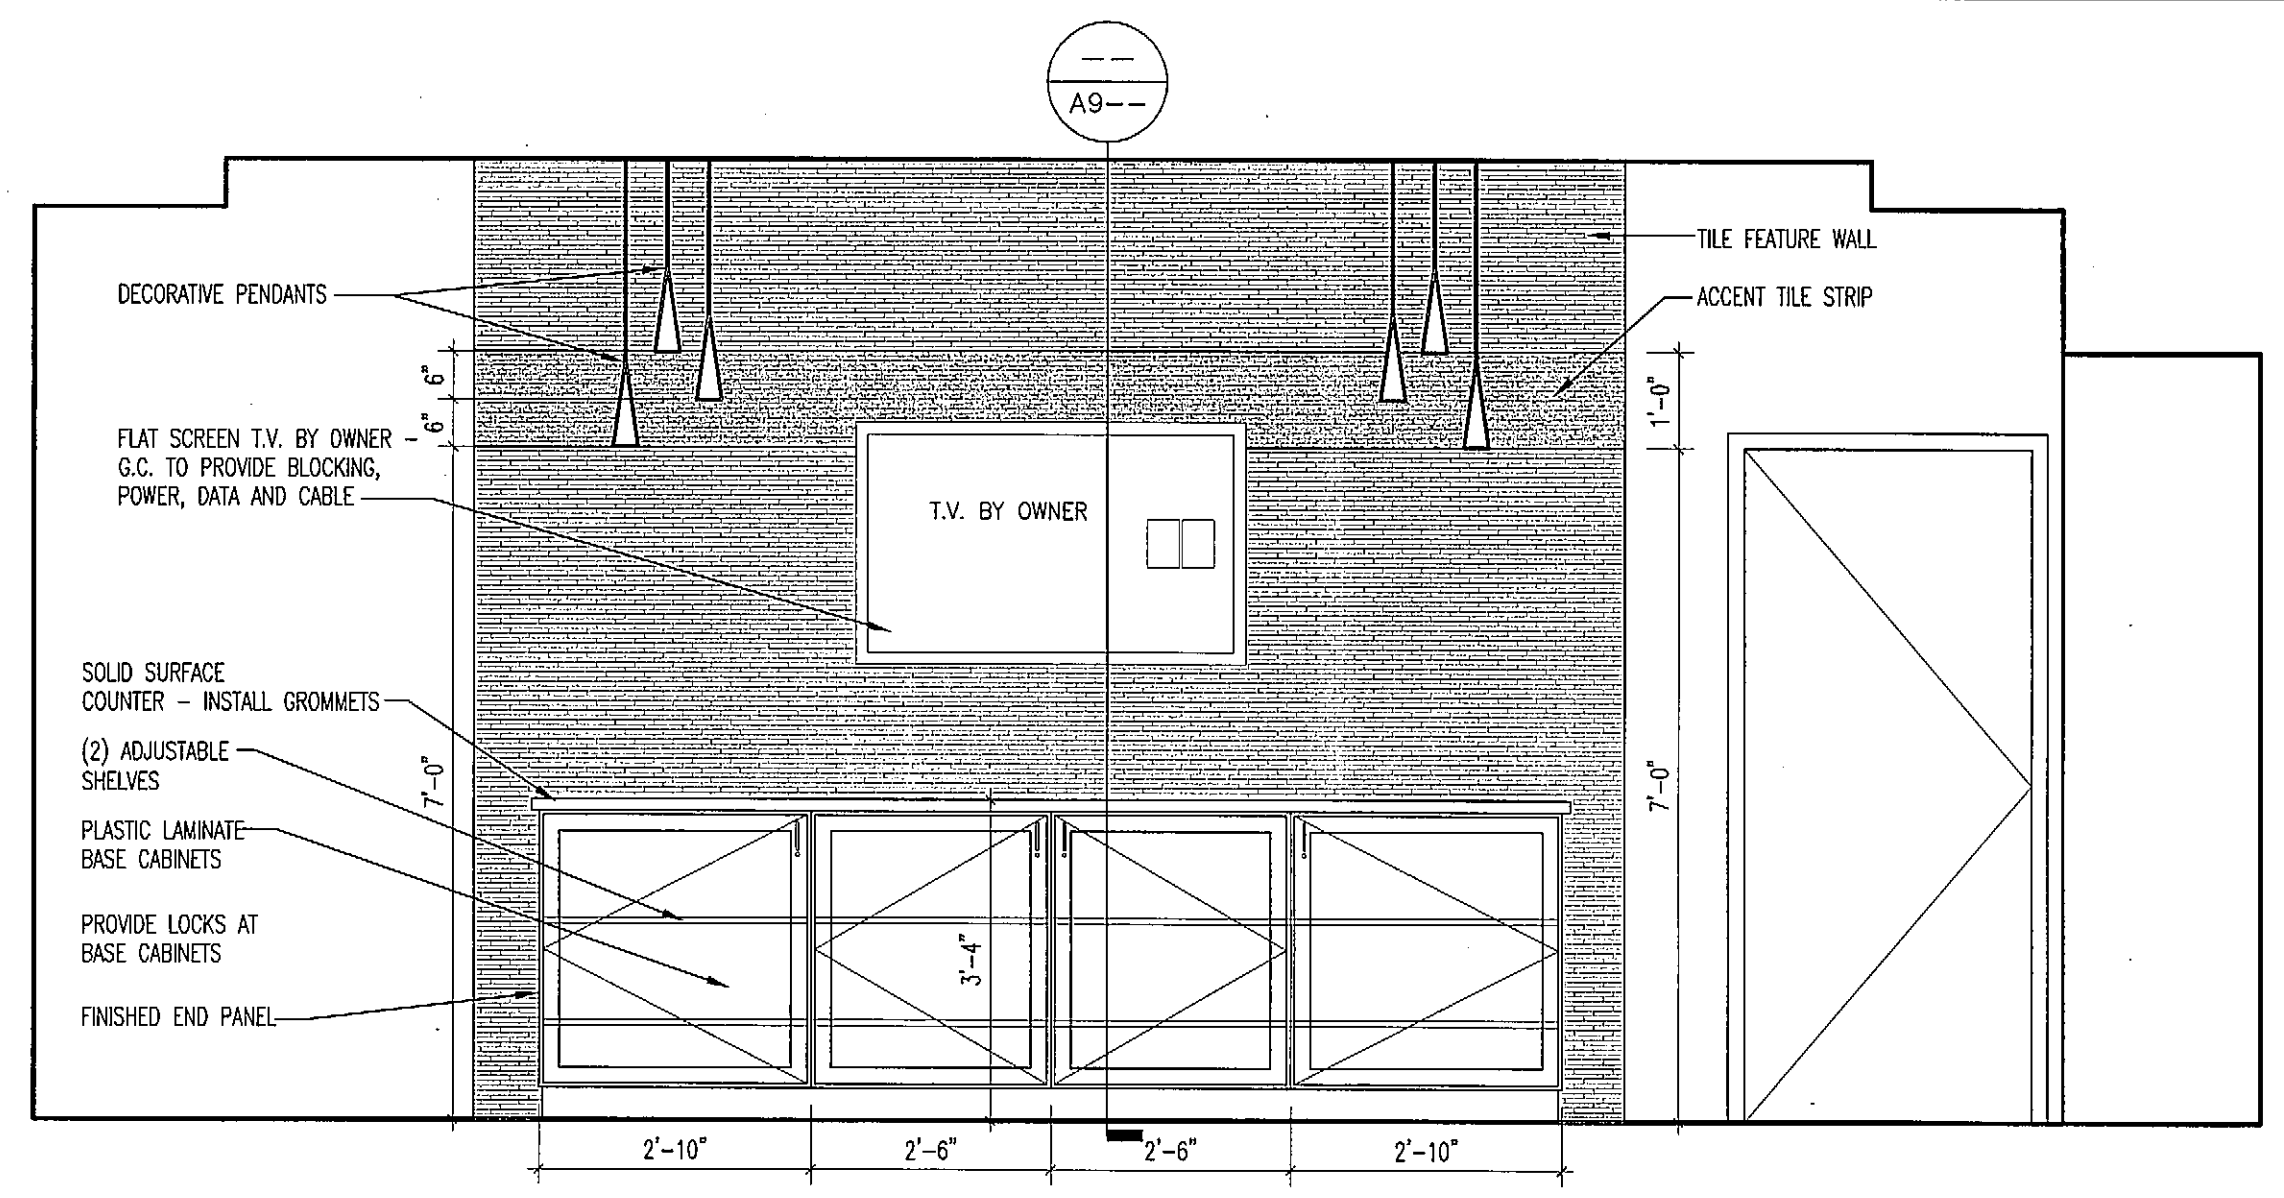

A1 WORK ROOM 117

1/2"=1'-0"