


Gawron Turgeon ARCHITECTS
 29 Black Point Road
 Scarborough, Maine 04074
 www.gawronturgen.com
 207-883-6307 tel. 207-883-0361 fax

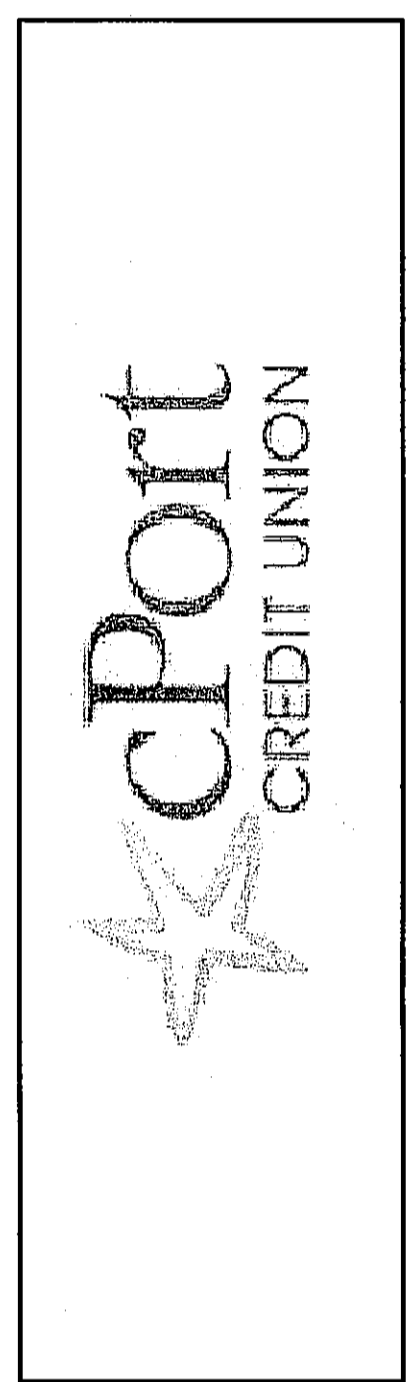


REVISIONS		
#	DATE	DESCRIPTION
1	10/05/11	ISSUED FOR PERMITTING ONLY

DATE	10-05-11
PROJECT #	030311
DRAWN BY:	DLP
CHECKED BY:	SWG
DRAWING SCALE	1/4"=1'-0"


SHEET TITLE
 FURNITURE PLANS

A950

© COPYRIGHT 1985-2008
 REPRODUCTION OR USE OF THIS
 DOCUMENT WITHOUT WRITTEN
 PERMISSION OF GAWRON TURGEON
 ARCHITECTS IS PROHIBITED

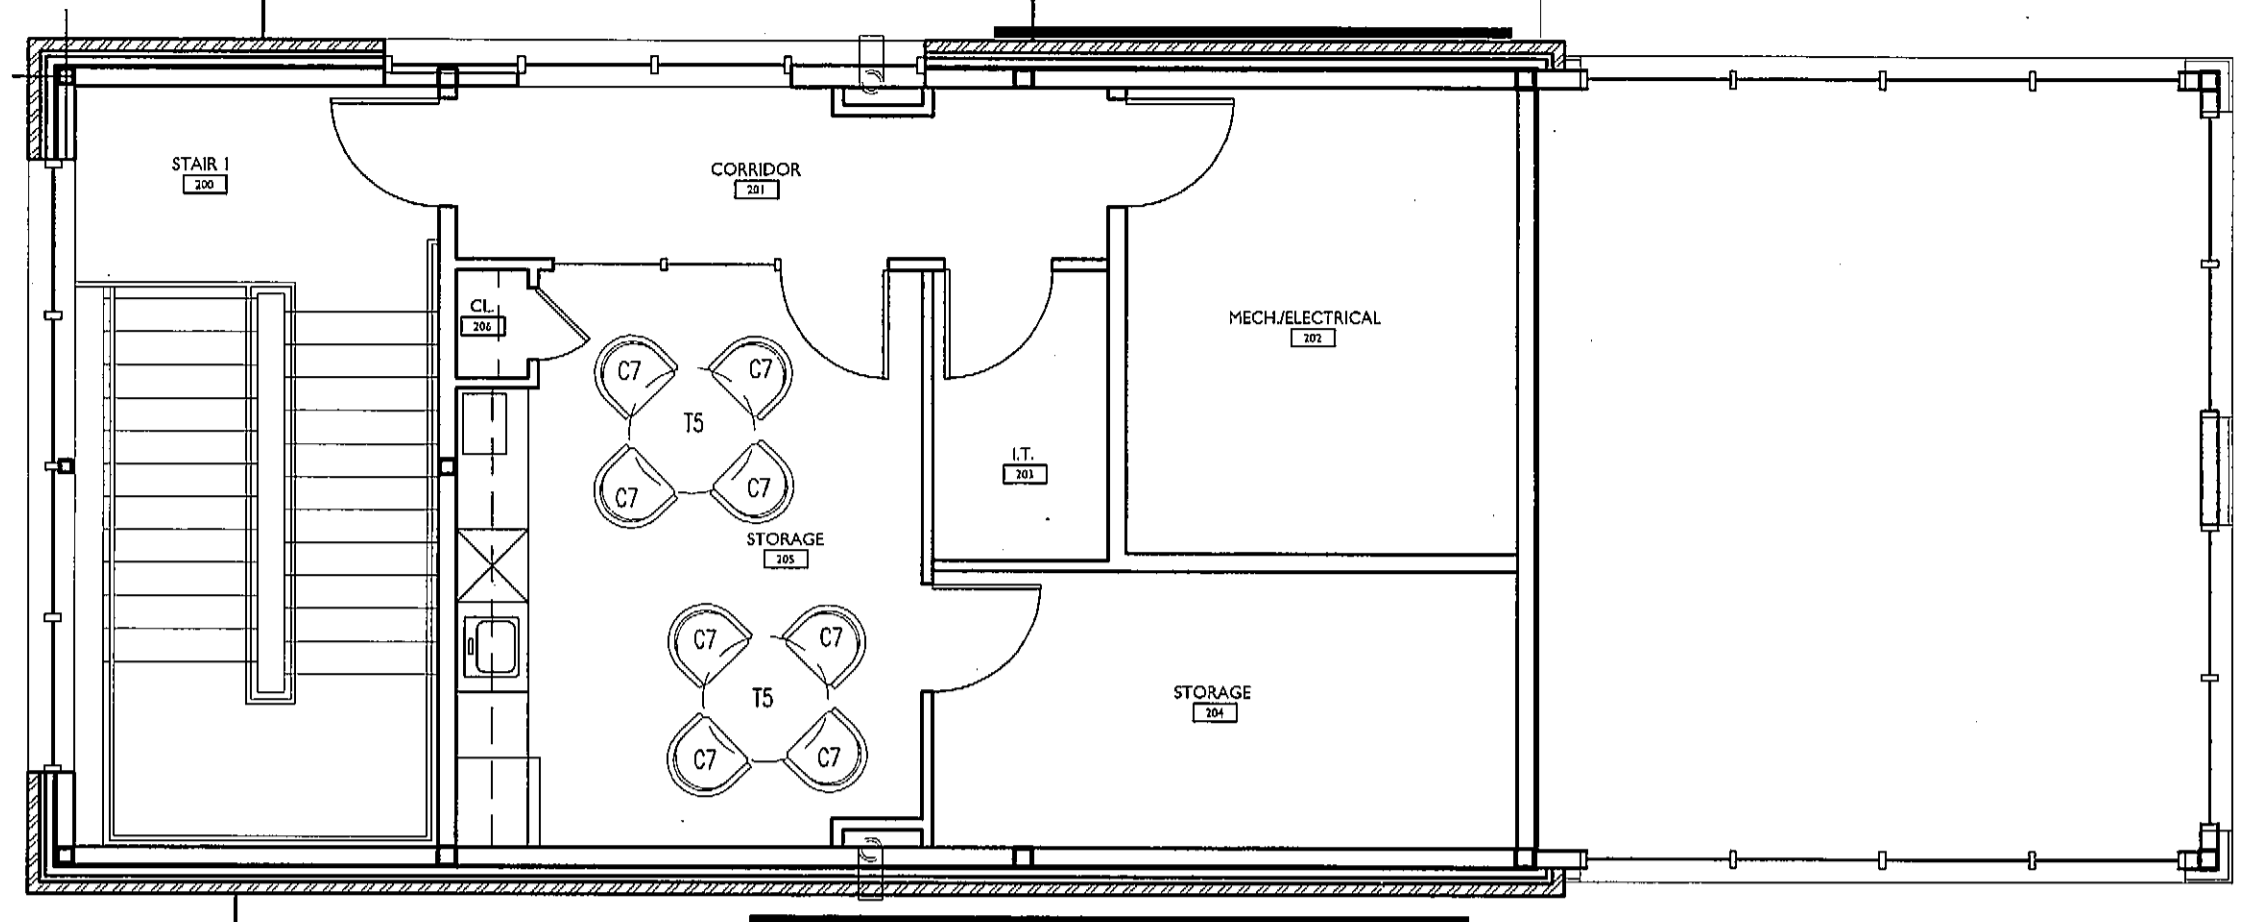

LI SECOND FLOOR FURNITURE PLAN - FORE REFERENCE ONLY
 3/16"=1'-0"

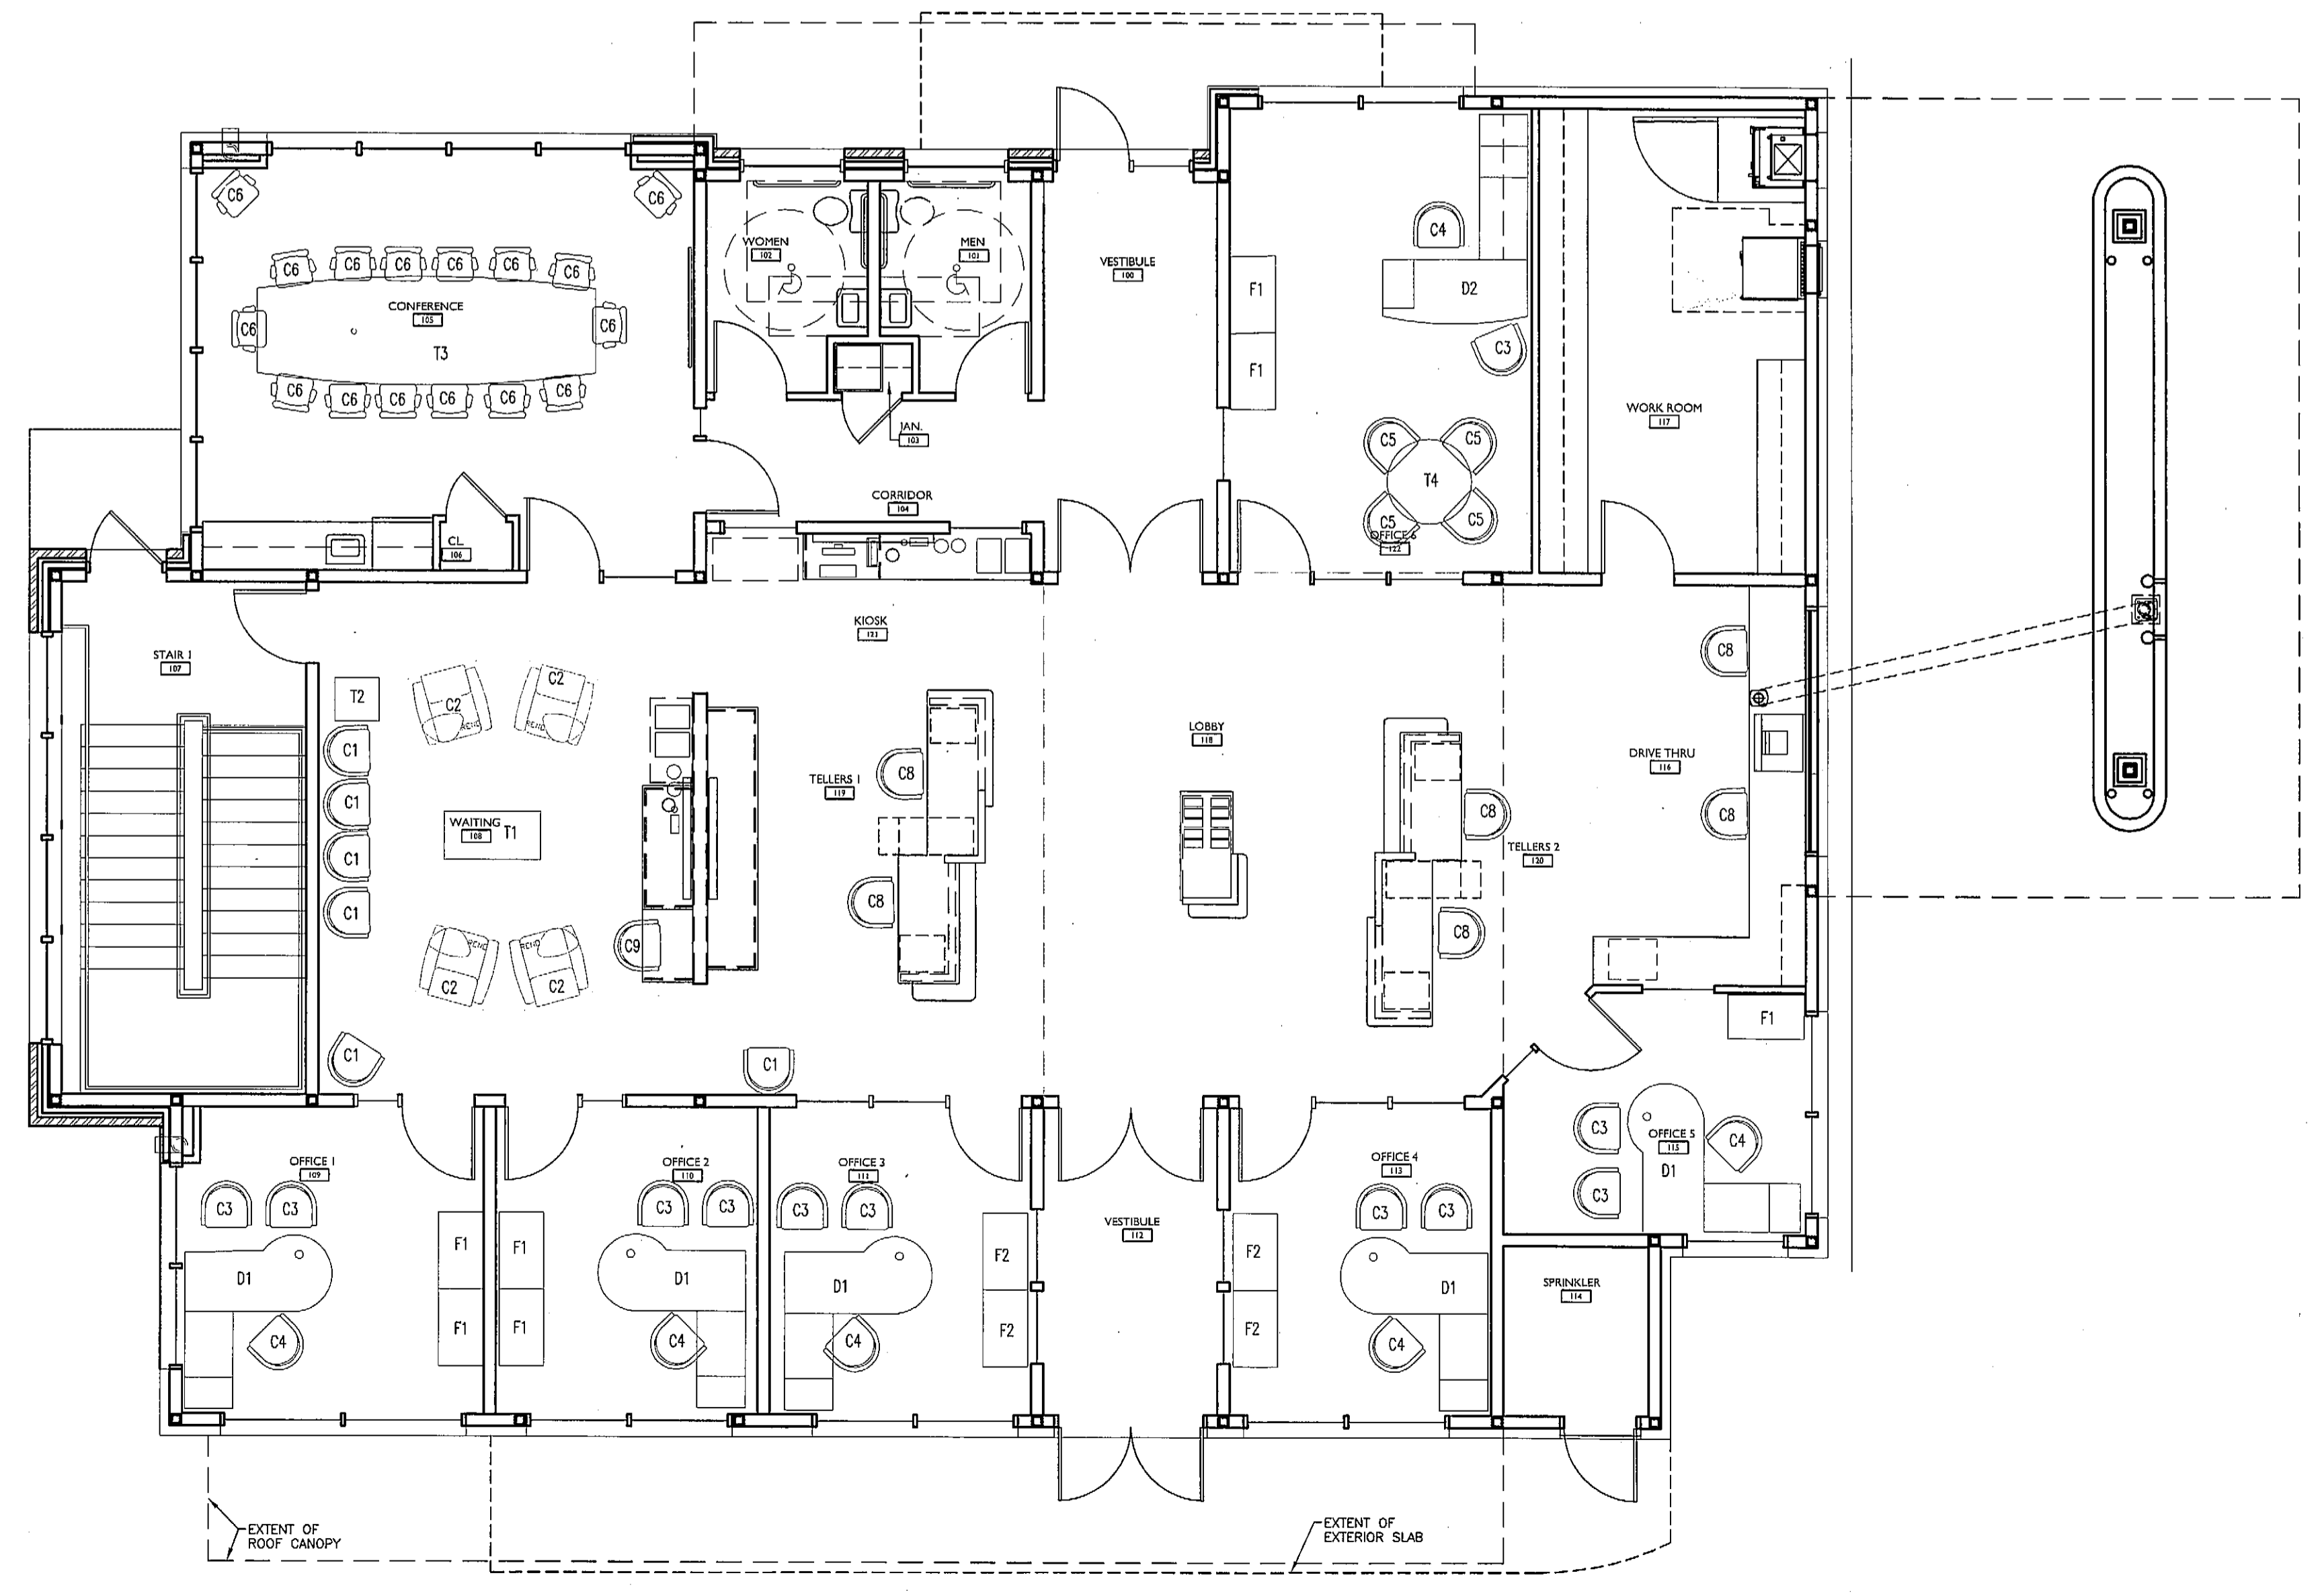

AI FIRST FLOOR FURNITURE PLAN - FOR REFERENCE ONLY
 3/16"=1'-0"