


A1 BUILDING SECTION
1/8" = 1'-0"



A2 BUILDING SECTION
1/8" = 1'-0"

ISSUED FOR CONSTRUCTION
07.22.15

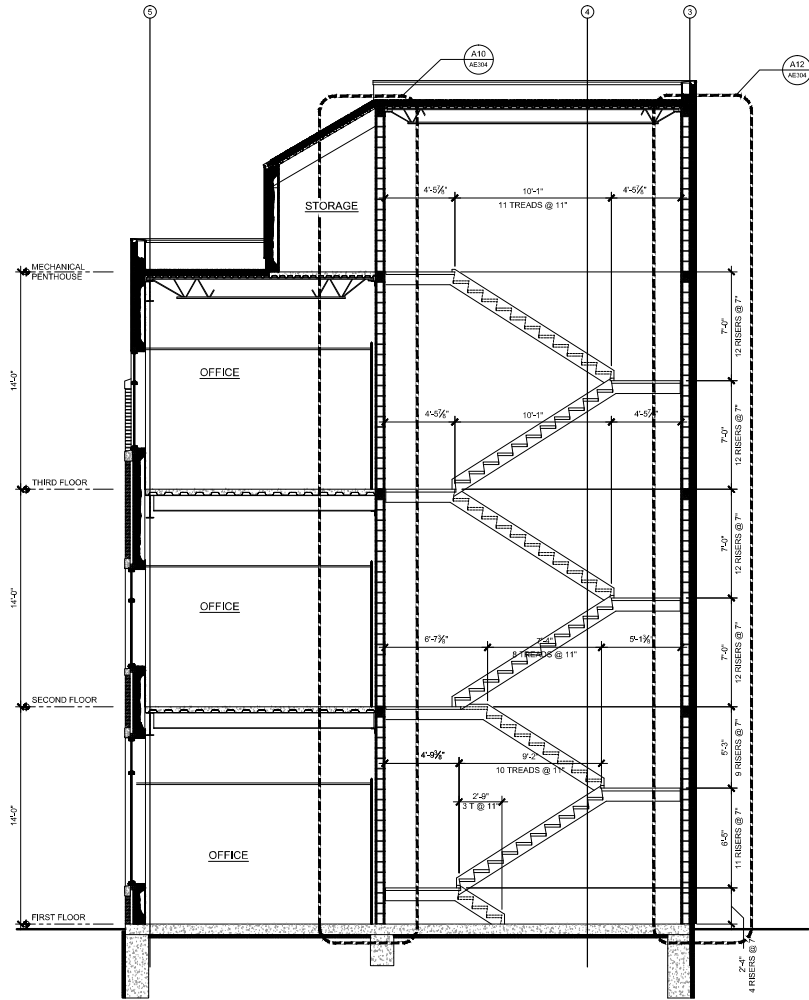

BSB - MARGINAL WAY
PORTLAND, MAINE

PROJECT NO: 14-007
CAD DWG FILE: AE302 BUILDING SECTIONS.DWG
DRAWN BY: CRJ
CHK'D BY: DCW
COPYRIGHT: 2015

SHEET TITLE
BUILDING SECTIONS

AE302