




SECTION **D** S2.1 3/4"=1'-0"
TYPICAL INTERIOR
GRADE BEAM AT CMU WALL

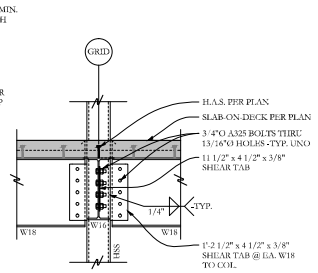


SECTION **E** S2.1 3/4"=1'-0"
TYPICAL BEAM-COLUMN
FLANGE CONNECTION

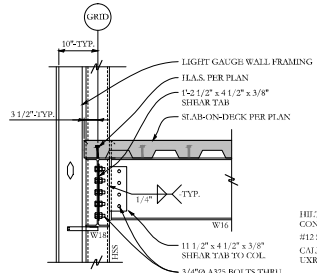


SECTION **F** S2.1 3/4"=1'-0"
TYPICAL BEAM-COLUMN
SLAB CONNECTION

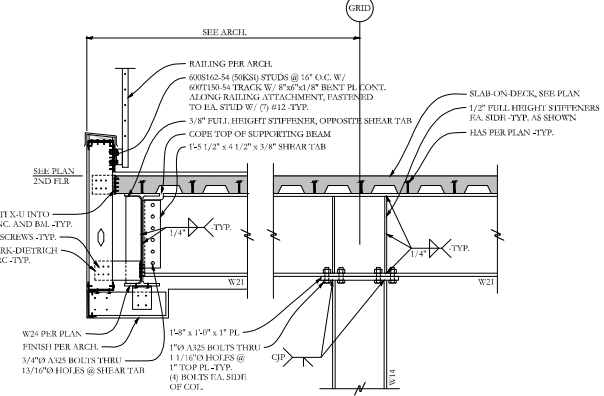


SECTION **G** S2.1 3/4"=1'-0"

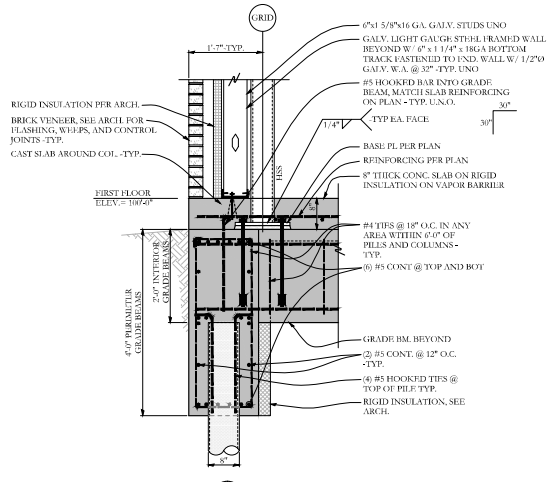

SECTION **A** S2.1 3/4"=1'-0"

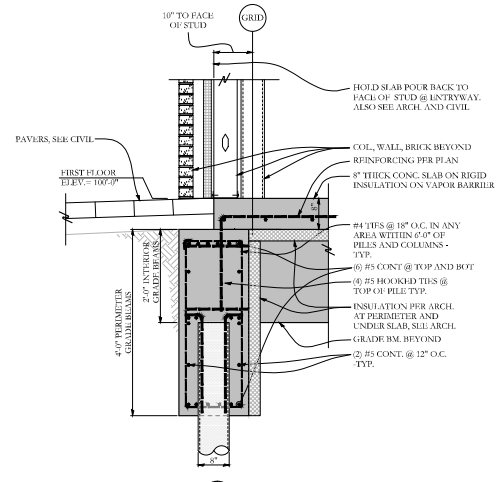

SECTION **B** S2.1 3/4"=1'-0"

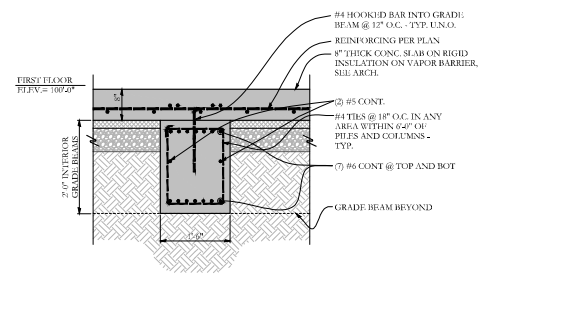

SECTION **C** S2.1 3/4"=1'-0"

NO.	DATE	DESCRIPTION

ISSUED FOR CONSTRUCTION
07.22.15



BSB - MARGINAL WAY
PORTLAND, MAINE

PROJECT NO:	1502
CAD DWG FILE:	
DRAWN BY:	BDH
CHK'D BY:	ACJ
COPYRIGHT:	2015

SHEET TITLE

DETAILS

S2.1

Structural Integrity
7 Oak Street
Portland, ME 04101
p 307-774-6444
f 866-793-2835
www.structuralintegrity.com
SIF 15-0055 BUILD WITH CONFIDENCE
©2015 Structural Integrity Group, Inc.