


K3 HOLLOW METAL FRAME TYPES  
1/4" = 1'-0"

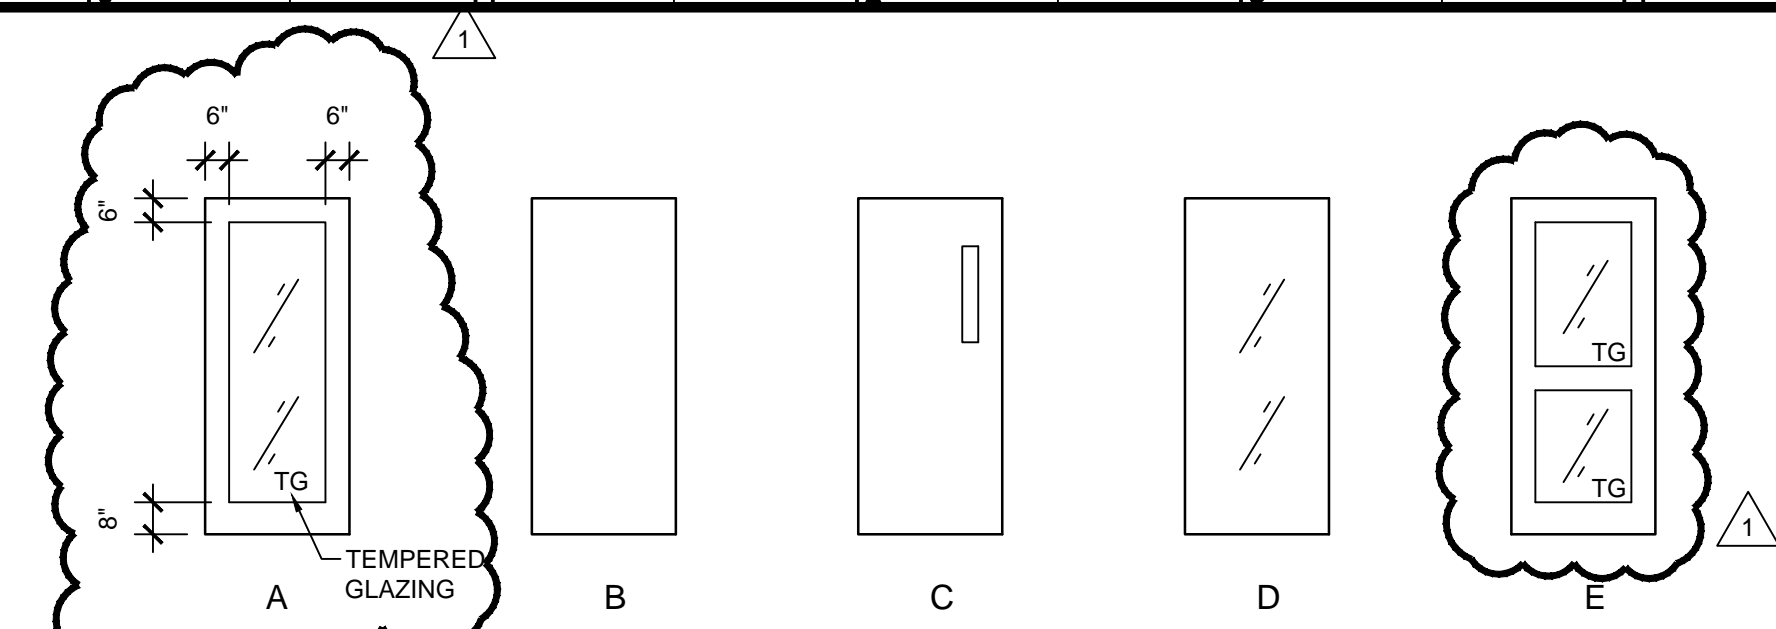

K10 DOOR TYPES  
1/4" = 1'-0"

### DOOR AND FRAME SCHEDULE - MECHANICAL PENTHOUSE FLOOR

NUMBER	ROOM NAME	DOOR SIZE			FRAME			DETAIL			GLAZING	FIRE RATING LABEL	HARDWARE		NOTES				
		WIDTH	HEIGHT	THICKNESS	TYPE	MATERIAL	FINISH	TYPE	MATERIAL	FINISH			HEAD	JAMB		SILL	SET NO	KEYSIDE RM NO	
401A	STAIR 2	3'-0"	7'-0"	1 3/4"	C	HM	PT	2	HM	PT	?	?	?	?	?	?	1 HOUR	---	---
402A	MECHANICAL AREA	3'-6"	7'-0"	1 3/4"	B	HM / INSUL	PT	1	HM / INSUL	PT	?	?	?	?	?	?	1 HOUR	---	---
403A	ELEC ROOM	3'-0"	7'-0"	1 3/4"	B	HM	PT	1	HM	PT	?	?	?	?	?	?	1 HOUR	---	---
404A	DATA / SEC	3'-0"	7'-0"	1 3/4"	B	HM	PT	1	HM	PT	?	?	?	?	?	?	1 HOUR	---	---
405A	STORAGE	3'-0"	7'-0"	1 3/4"	B	HM	PT	1	HM	PT	?	?	?	?	?	?	1 HOUR	---	---

### DOOR AND FRAME SCHEDULE - THIRD FLOOR

NUMBER	ROOM NAME	DOOR SIZE			FRAME			DETAIL			GLAZING	FIRE RATING LABEL	HARDWARE		NOTES				
		WIDTH	HEIGHT	THICKNESS	TYPE	MATERIAL	FINISH	TYPE	MATERIAL	FINISH			HEAD	JAMB		SILL	SET NO	KEYSIDE RM NO	
301A	ELEVATOR	MANF	MANF	MANF	MANF	MANF	MANF	MANF	MANF	MANF	---	---	---	---	---	---	---	---	---
302A	STAIR 1	3'-0"	7'-0"	1 3/4"	C	WD	S&V	2	HM	PT	---	---	---	---	---	---	1 HOUR	7	---
304A	OFFICE	3'-0"	7'-0"	1/2"	D	GLAZING	---	---	---	---	---	---	---	---	---	---	---	4	---
305A	OFFICE	3'-0"	7'-0"	1/2"	D	GLAZING	---	---	---	---	---	---	---	---	---	---	---	4	---
306A	OFFICE	3'-0"	7'-0"	1/2"	D	GLAZING	---	---	---	---	---	---	---	---	---	---	---	4	---
307A	OFFICE	3'-0"	7'-0"	1/2"	D	GLAZING	---	---	---	---	---	---	---	---	---	---	---	4	---
308A	OFFICE	3'-0"	7'-0"	1/2"	D	GLAZING	---	---	---	---	---	---	---	---	---	---	---	4	---
309A	OFFICE	3'-0"	7'-0"	1/2"	D	GLAZING	---	---	---	---	---	---	---	---	---	---	---	4	---
310A	STAIR 2	3'-0"	7'-0"	1 3/4"	C	WD	S&V	2	HM	PT	---	---	---	---	---	---	1 HOUR	7	---
311A	JAN CLO	3'-0"	7'-0"	1 3/4"	B	WD	S&V	1	HM	PT	---	---	---	---	---	---	---	6	---
313A	TOILET	3'-0"	7'-0"	1 3/4"	B	WD	S&V	1	HM	PT	---	---	---	---	---	---	---	8	---
315A	CONFERENCE	3'-0"	7'-0"	1 3/4"	B	WD	S&V	3	HM	PT	---	---	---	---	---	---	---	6	---

### DOOR AND FRAME SCHEDULE - SECOND FLOOR


NUMBER	ROOM NAME	DOOR SIZE			FRAME			DETAIL			GLAZING	FIRE RATING LABEL	HARDWARE		NOTES				
		WIDTH	HEIGHT	THICKNESS	TYPE	MATERIAL	FINISH	TYPE	MATERIAL	FINISH			HEAD	JAMB		SILL	SET NO	KEYSIDE RM NO	
201A	ELEVATOR	MANF	MANF	MANF	MANF	MANF	MANF	MANF	MANF	MANF	---	---	---	---	---	---	---	---	---
202A	STAIR 1	3'-0"	7'-0"	1 3/4"	C	WD	S&V	2	HM	PT	---	---	---	---	---	---	1 HOUR	9	---
204A	CONFERENCE	3'-0"	7'-0"	1/2"	B	GLAZING	---	---	---	---	---	---	---	---	---	---	---	4	---
206A	OFFICE	3'-0"	7'-0"	1/2"	D	GLAZING	---	---	---	---	---	---	---	---	---	---	---	4	---
207A	OFFICE	3'-0"	7'-0"	1/2"	D	GLAZING	---	---	---	---	---	---	---	---	---	---	---	4	---
208A	OFFICE	3'-0"	7'-0"	1/2"	D	GLAZING	---	---	---	---	---	---	---	---	---	---	---	4	---
209A	OFFICE	3'-0"	7'-0"	1/2"	D	GLAZING	---	---	---	---	---	---	---	---	---	---	---	4	---
210A	STAIR 2	3'-0"	7'-0"	1 3/4"	C	WD	S&V	2	HM	PT	---	---	---	---	---	---	1 HOUR	7	---
212A	MEN'S TOILET	3'-0"	7'-0"	1 3/4"	B	WD	S&V	1	HM	PT	---	---	---	---	---	---	---	11	---
213A	WOMEN'S TOILET	3'-0"	7'-0"	1 3/4"	B	WD	S&V	1	HM	PT	---	---	---	---	---	---	---	11	---
214A	CONFERENCE	3'-0"	7'-0"	1 3/4"	B	WD	S&V	1	HM	PT	---	---	---	---	---	---	---	6	DOOR FLOOR HOLD OPEN
214B	CONFERENCE	3'-0"	7'-0"	1 3/4"	A	ALUM	MANF	G	ALUM	MANF	---	---	---	1"	---	---	---	12	---

### DOOR AND FRAME SCHEDULE - FIRST FLOOR

NUMBER	ROOM NAME	DOOR SIZE			FRAME			DETAIL			GLAZING	FIRE RATING LABEL	HARDWARE		NOTES				
		WIDTH	HEIGHT	THICKNESS	TYPE	MATERIAL	FINISH	TYPE	MATERIAL	FINISH			HEAD	JAMB		SILL	SET NO	KEYSIDE RM NO	
101A	VESTIBULE	3'-6"	7'-0"	1 3/4"	A	ALUM	MANF	D	ALUM	MANF	---	---	---	1" INSUL	---	---	---	1	---
101B	VESTIBULE	3'-6"	7'-0"	1 3/4"	A	ALUM	MANF	A	ALUM	MANF	---	---	---	1" INSUL	---	---	---	1	---
102A	WATER ENTRANCE	3'-0"	7'-0"	1 3/4"	B	WD	S&V	2	HM	PT	---	---	---	---	---	---	1 HOUR	5	---
103A	STAIR 1	3'-0"	7'-0"	1 3/4"	C	WD	S&V	2	HM	PT	---	---	---	---	---	---	1 HOUR	7	---
104A	ELEVATOR	3'-6"	7'-0"	1 3/4"	MANF	MANF	PT	MANF	MANF	PT	---	---	---	---	---	---	---	---	---
105A	LOBBY	3'-6"	7'-0"	1 3/4"	A	ALUM	MANF	L	ALUM	MANF	---	---	---	---	---	---	---	3	---
107A	OFFICE	3'-0"	7'-0"	SEE SPEC	D	GLASS	---	---	---	---	---	---	---	---	---	---	---	4	---
108A	ELEC CLO	5'-0"	7'-0"	1 3/4"	B	WD	S&V	1	---	PT	---	---	---	---	---	---	---	10	---
109A	WORKROOM	3'-0"	7'-0"	1 3/4"	C	WD	S&V	1	---	PT	---	---	---	---	---	---	---	4	---
110A	OFFICE	3'-0"	7'-0"	SEE SPEC	D	GLASS	---	---	---	---	---	---	---	---	---	---	---	4	---
111A	STAIR 2	3'-0"	7'-0"	1 3/4"	A	ALUM	MANF	J	ALUM	MANF	---	---	---	1" INSUL	---	---	---	2	---

1 09.23.15 ASI #003  
0 03.31.15 SCHEMATIC DESIGN  
NO. DATE DESCRIPTION

ISSUED FOR CONSTRUCTION  
07.22.15

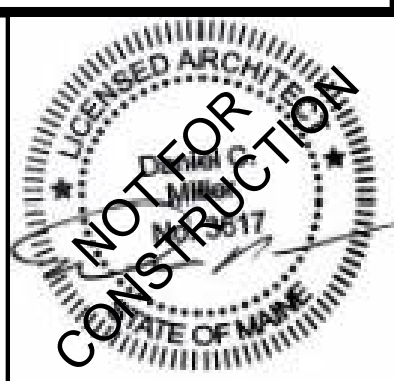

BSB - MARGINAL WAY  
PORTLAND, MAINE

PROJECT NO: 14-007  
CAD DWG FILE: AE01 DOOR AND WINDOW SCHEDULES.DWG  
DRAWN BY: CRJ  
CHK'D BY: DCM  
COPYRIGHT: 2015

DOOR AND WINDOW SCHEDULES

AE601