

# NEOKRAFT SIGNS

**Neokraft Signs Inc.**  
 686 Main Street  
 Lewiston, Maine 04240  
 Telephone: 207.782.9654  
 Facsimile: 207.782.0009  
 1.800.339.2258  
<http://www.neokraft.com>

*Custom Sign Fabrication*


These plans are the exclusive property of Neokraft Signs, Inc. and are the result of the original work of its employees. They are submitted to Neokraft's client for the sole purpose of consideration of whether to purchase these plans or to purchase from Neokraft a sign manufactured according to these plans.

Distribution or exhibition of these plans to anyone other than employees of said client, or use of these plans to construct a sign similar to the one embodied herein, is expressly forbidden. In the event that such exhibition or construction occurs, Neokraft expects to be reimbursed \$1500 in compensation for time and effort entailed in creating these plans.

**PERMIT**

**BANGOR SAVINGS  
BANK 1116-1.1**

LOCATION: 20 MARGINAL WAY  
 PORTLAND, ME  
 DRAWING NO.: 5 OF 5  
 DRAWN BY: BK REP.: MM  
 DATE: 03.01.2016  
 REVISED: 07.07.2016 DS  
 LEAD NO.: @1115|CL022742  
 GEN REF.:

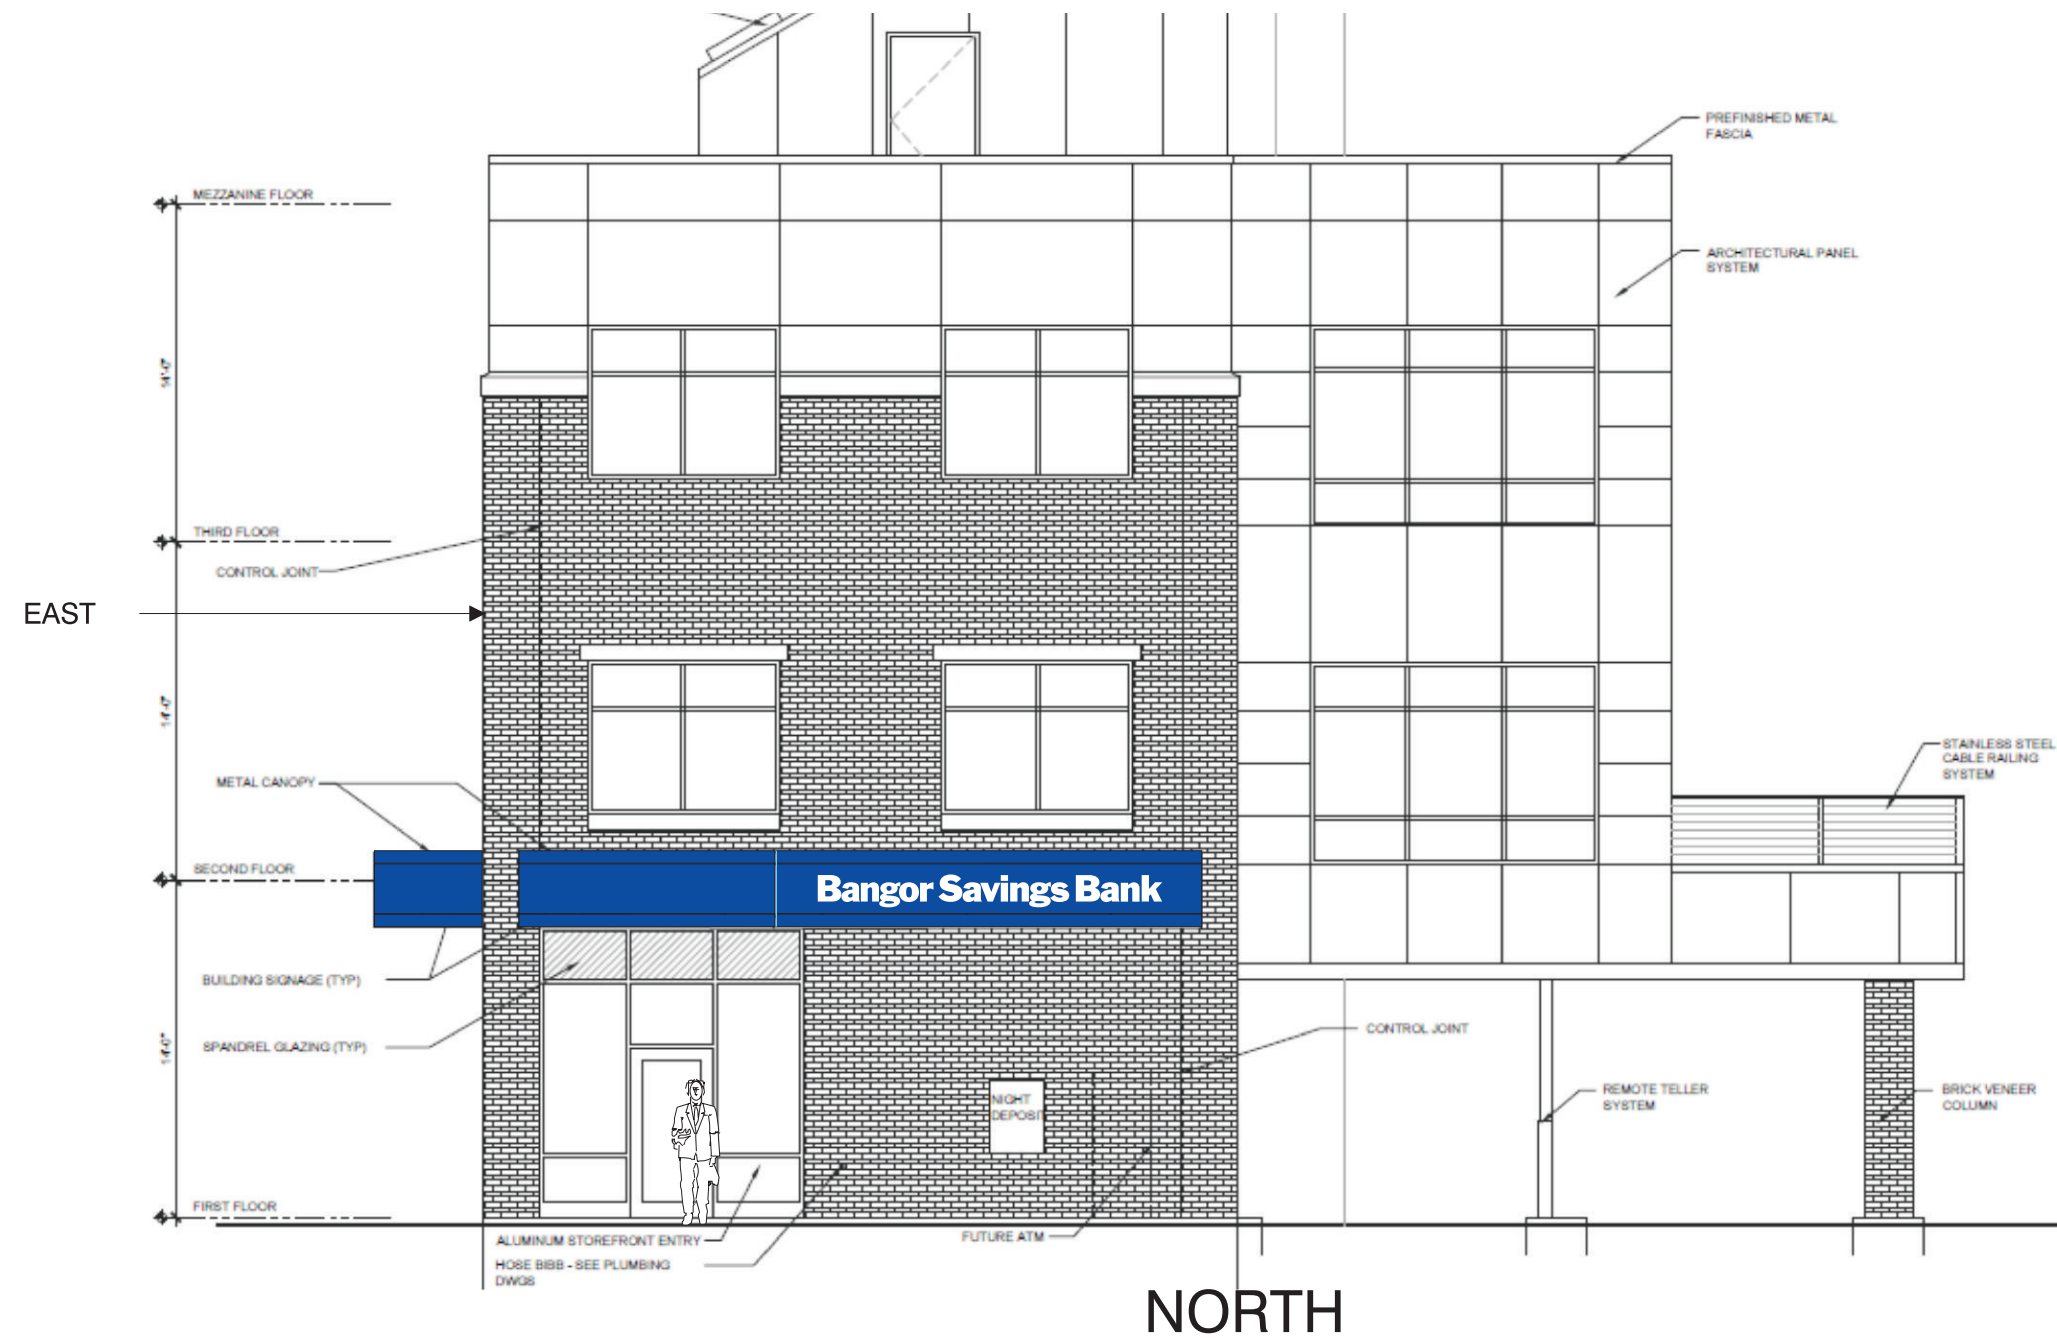

**(B1)** BACK HALO-ILLUMINATED WALL LETTERS - CANOPY  
 SCALE: 1/4" = 1'-0" 15.8 SQ FT (1) SET REQUIRED