


# University of Southern Maine - Entrance Kiosk Plot Plan

Project	USM Kiosk
Site	USM - Portland
Contractor	Burr Signs
Date	01.27.2017

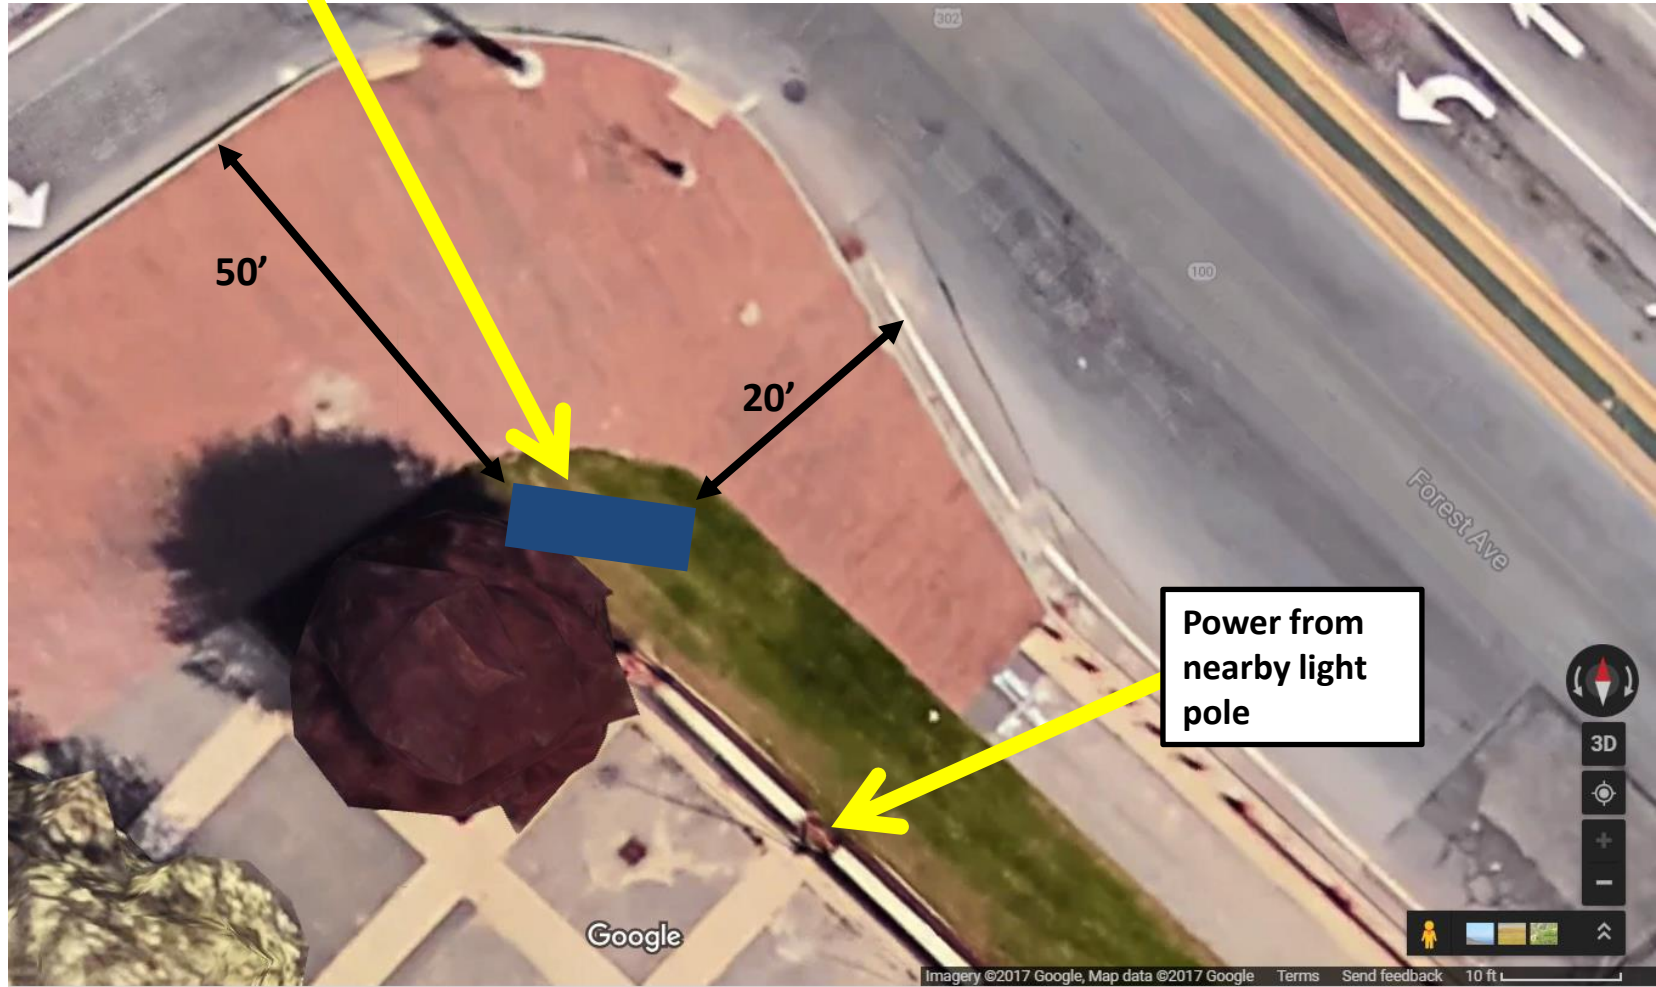

40A Manson Libby Road  
Scarborough, ME 04074  
Phone: 207-396-6111  
Fax: 207-396-6435

CLIENT	USM
--------	-----

ADDRESS	314 Forest Avenue Portland ME
---------	----------------------------------

DRAWING NAME	DATE
--------------	------

SALES PERSON	DESIGNER
--------------	----------

CLIENT SIGNATURE & APPROVAL DATE
----------------------------------

DATE	REVISION HISTORY
01/27/2017	Original (itg)

THIS DESIGN IS THE EXCLUSIVE PROPERTY OF BURR SIGNS. ALL PRODUCTION AND REPRODUCTION RIGHTS ARE RESERVED BY US.

THIS PRINT HAS BEEN DESIGNED FOR YOUR PERSONAL USE. IT MAY NOT BE SUBMITTED, USED OR EXHIBITED OUTSIDE OF YOUR COMPANY OR ORGANIZATION WITHOUT THE EXPRESSED WRITTEN PERMISSION OF BURR SIGNS.