
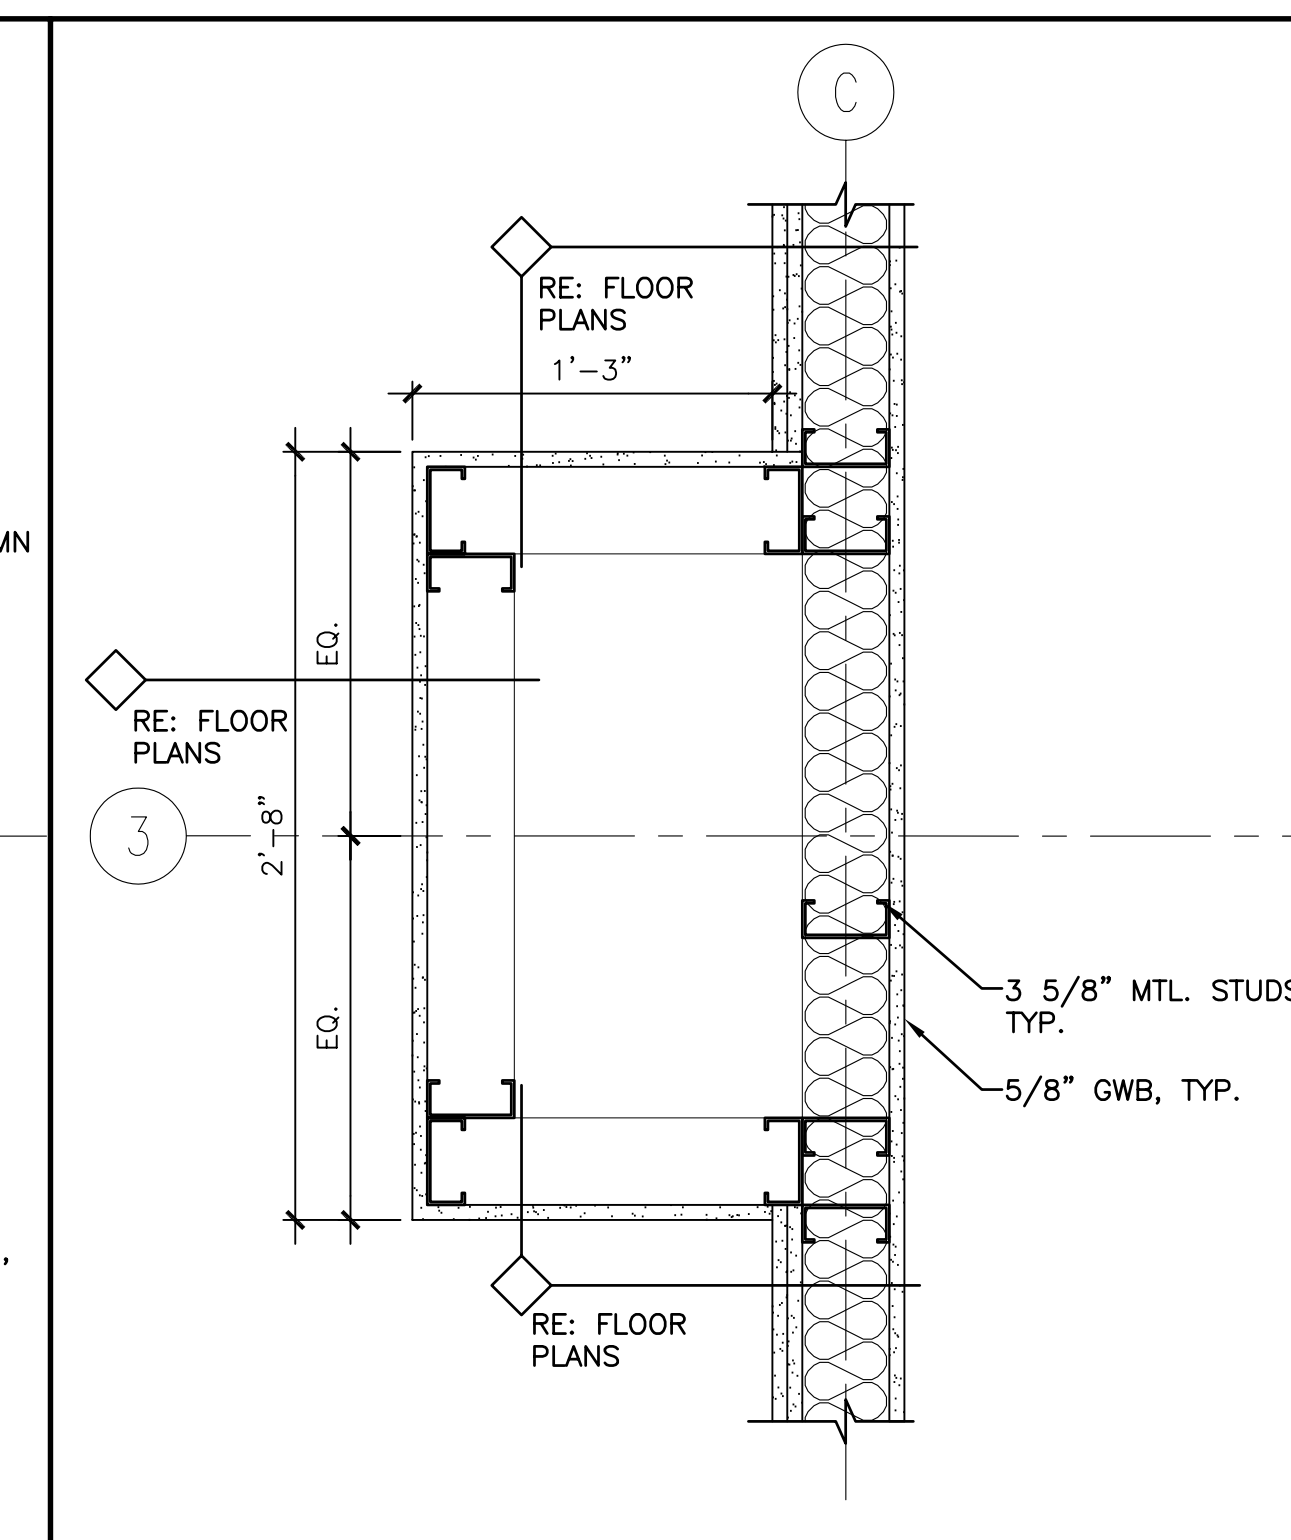
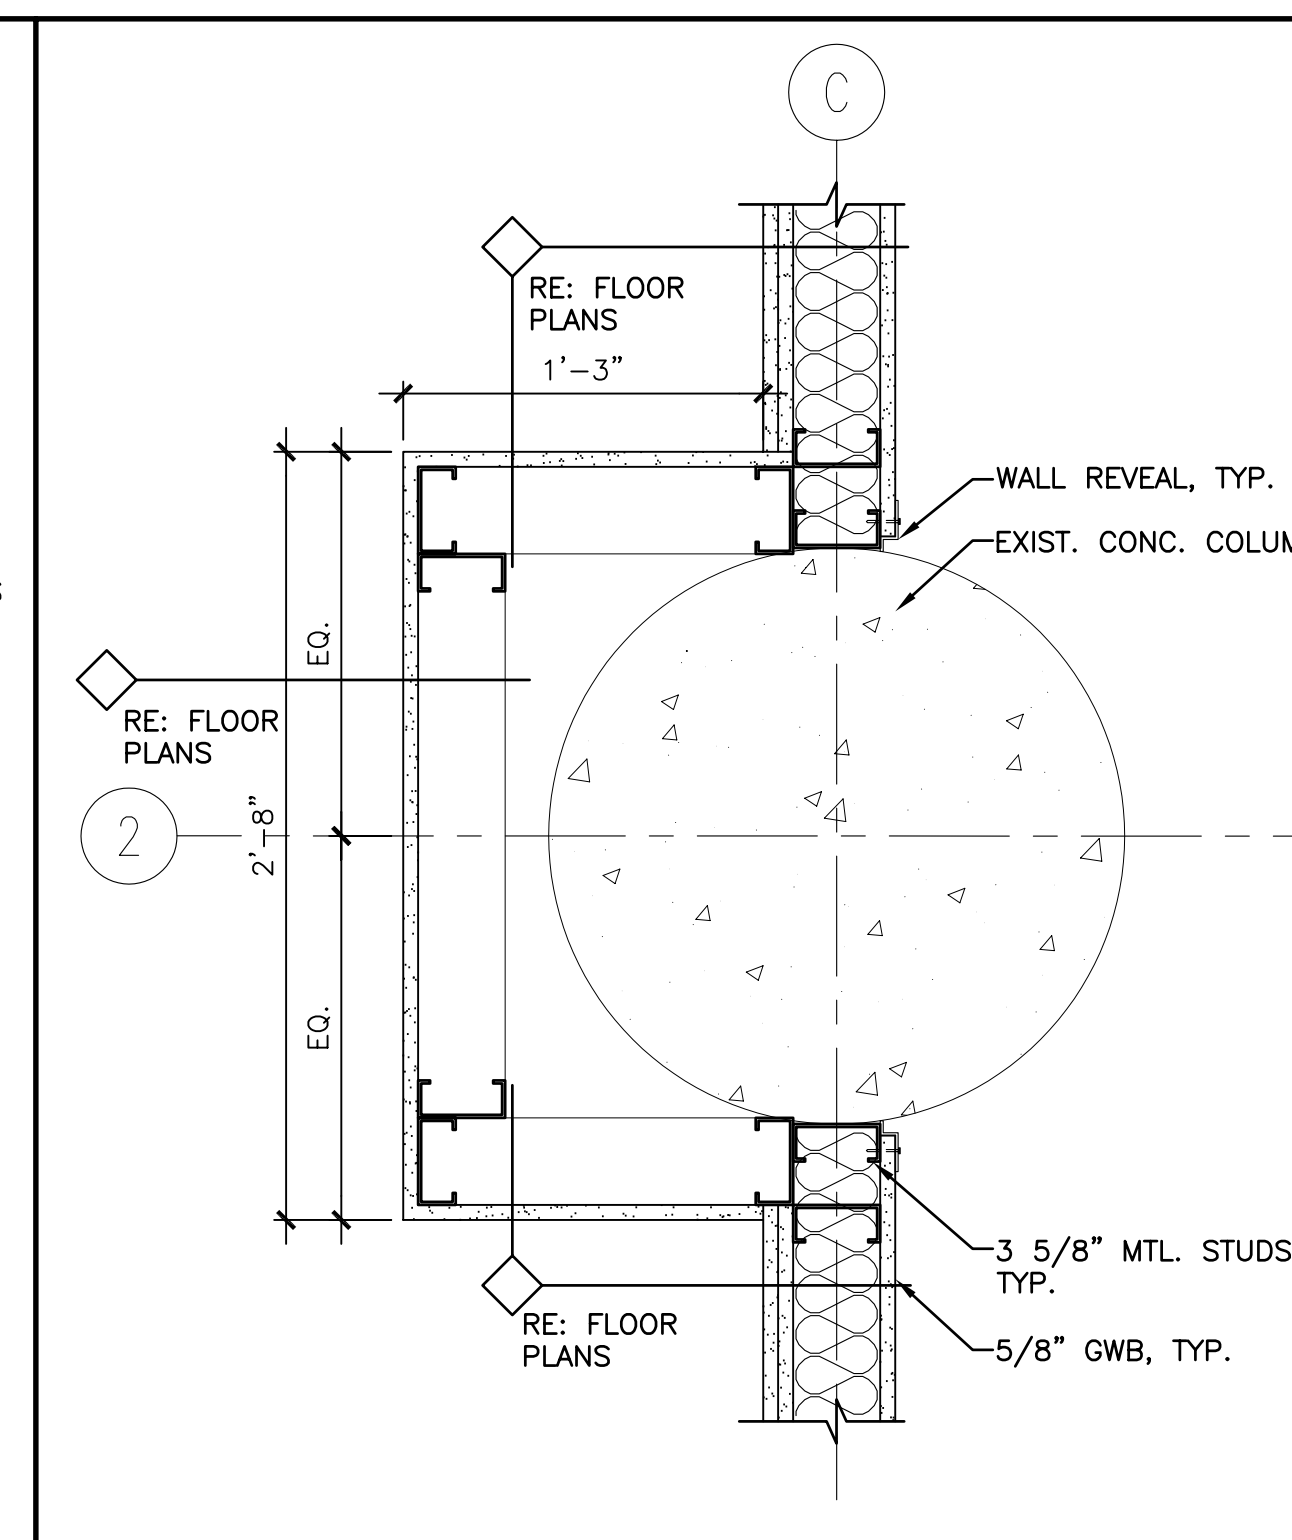
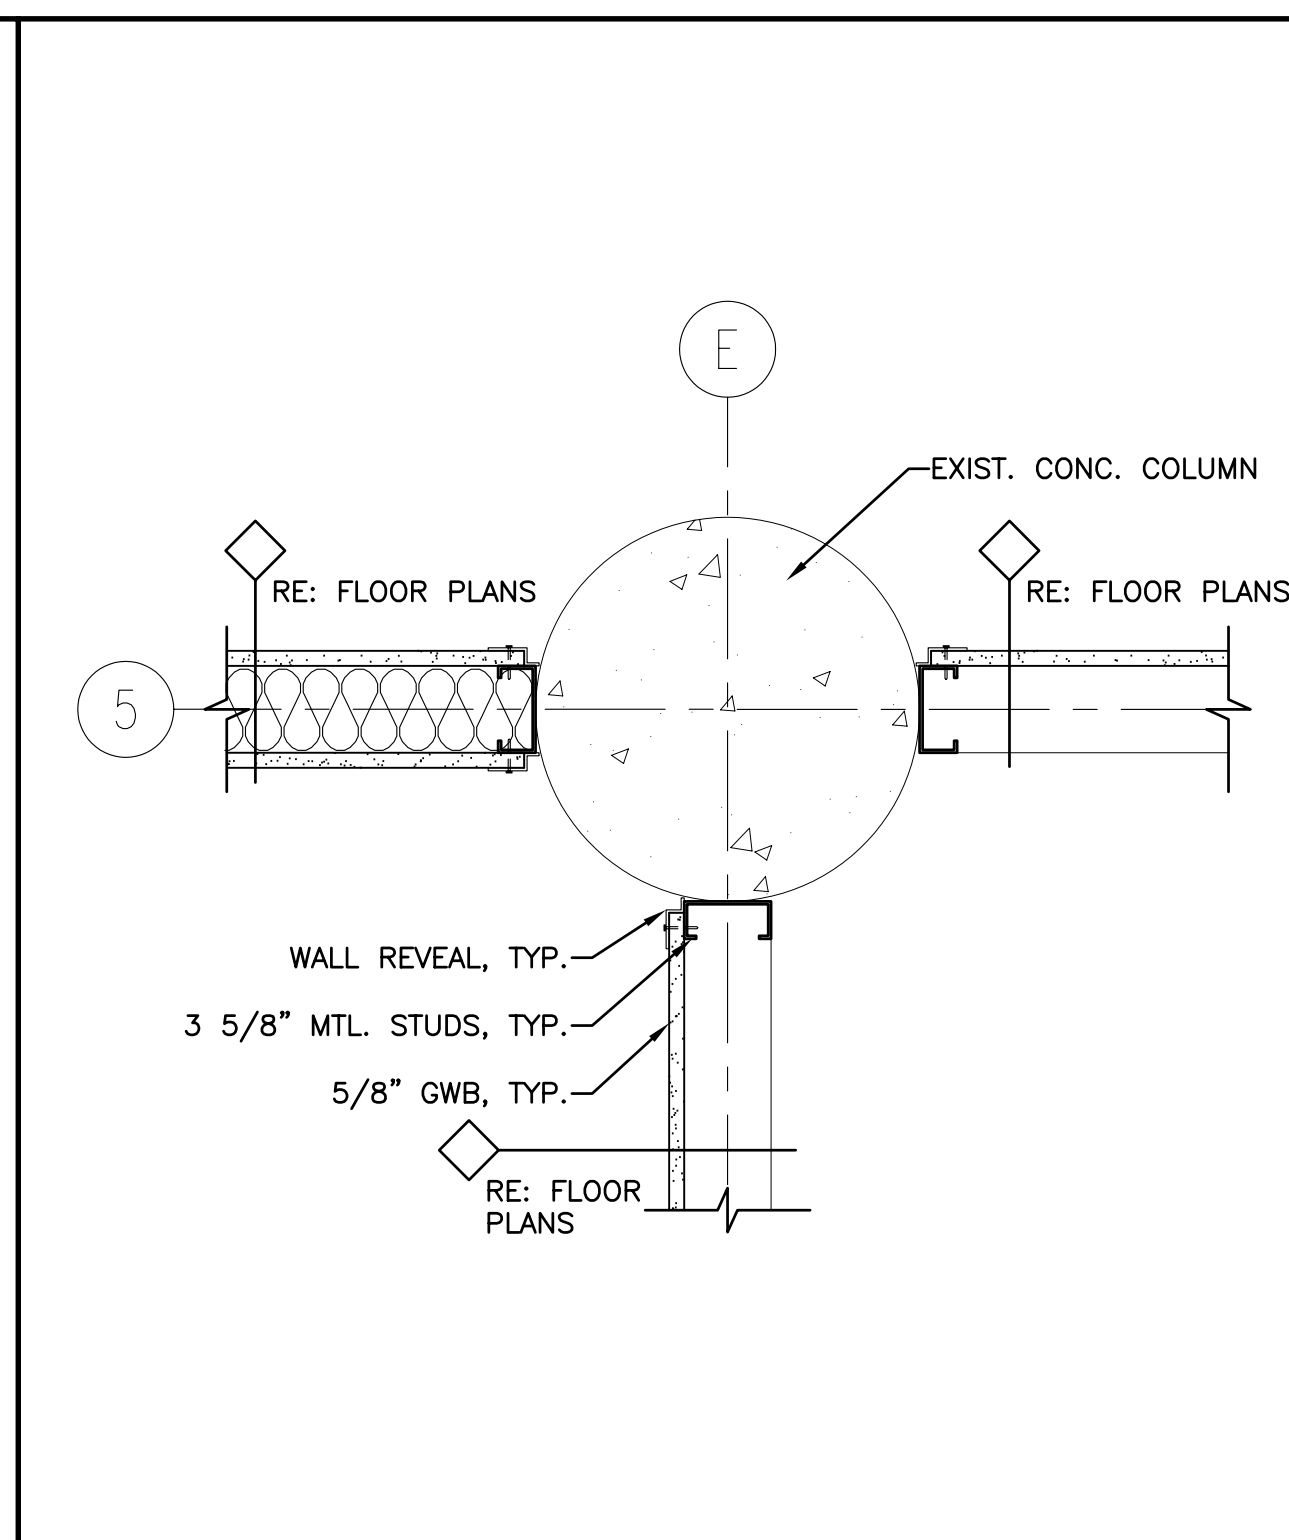


GENERAL NOTES:

1. RE G1002 FOR GENERAL NOTES.

DETAIL NOTES:

1. COORDINATE ALL STEEL SHAPES AND CONNECTIONS WITH STRUCTURAL.

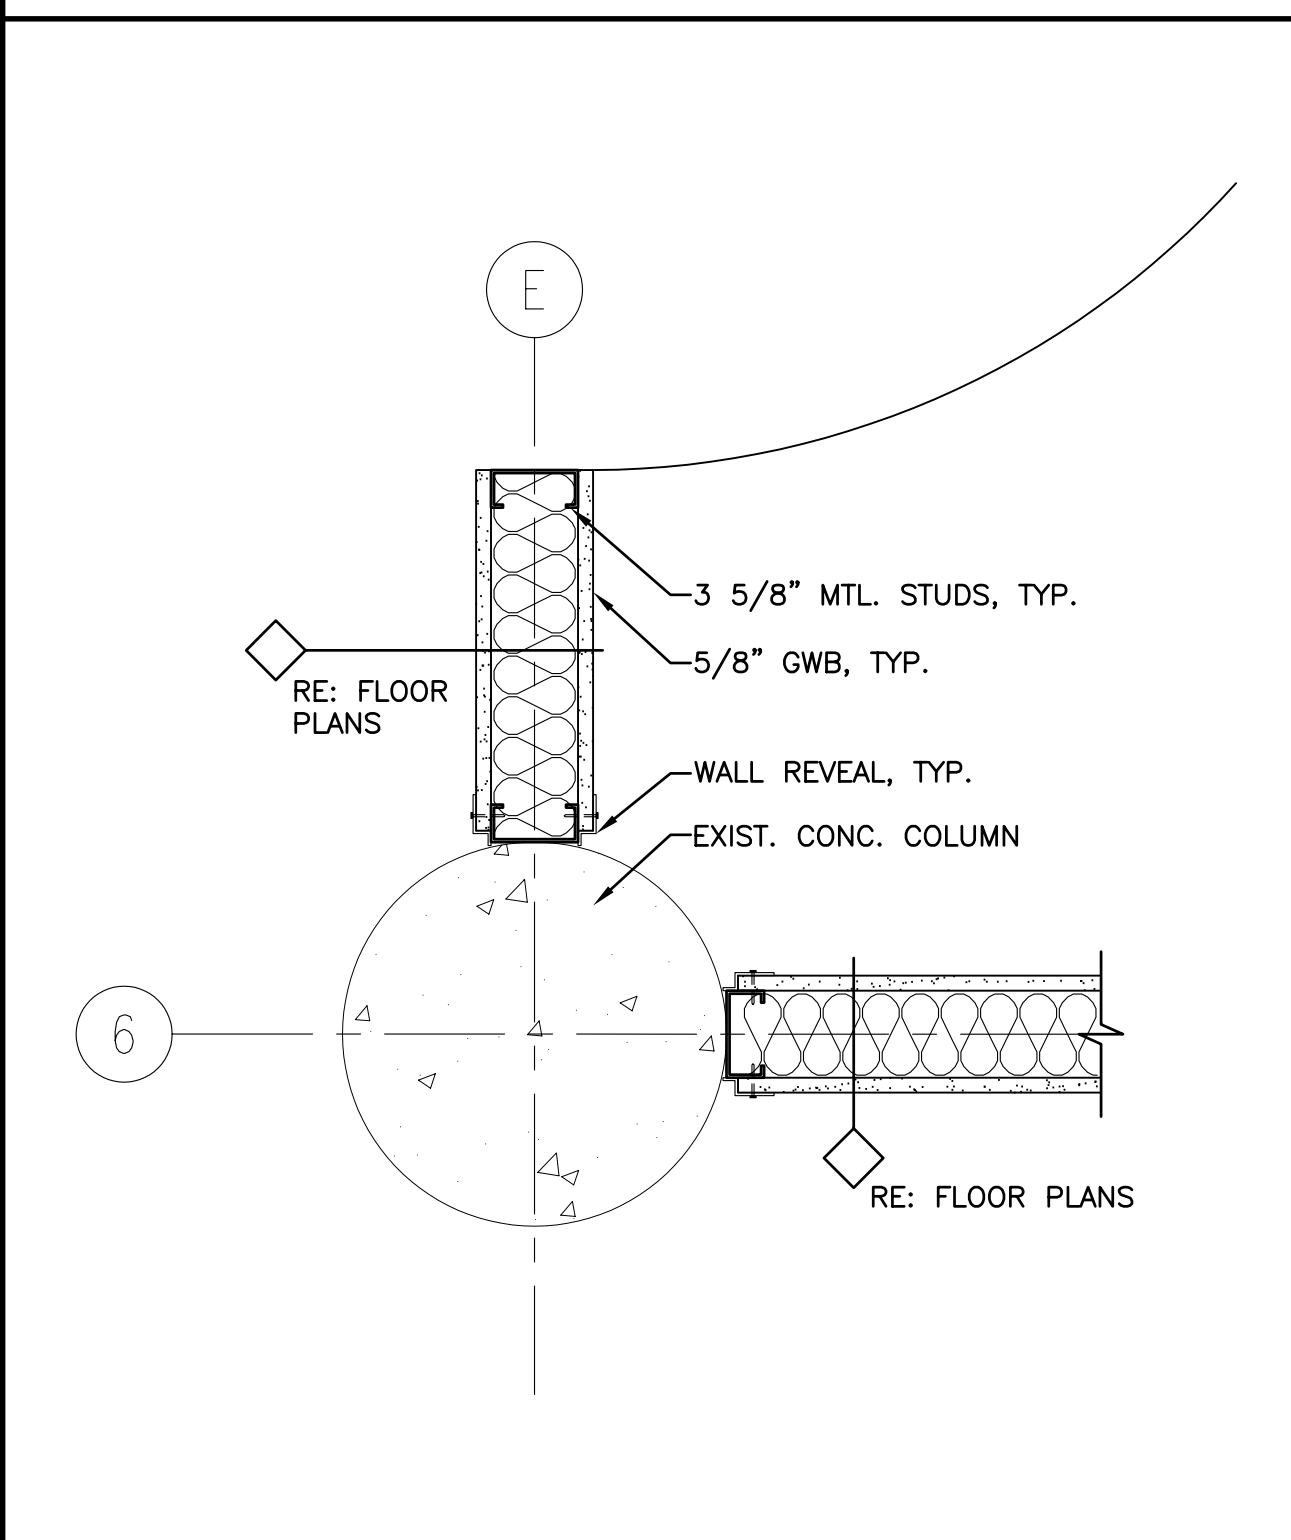

A1 PLAN DETAIL
1 1/2"=1'-0" AE106, AE107

A4 PLAN DETAIL
1 1/2"=1'-0" AE107

A7 PLAN DETAIL
1 1/2"=1'-0" AE107

A11 PLAN DETAIL
1 1/2"=1'-0" AE107

0	ISSUED FOR CONSTRUCTION	3-17-03
REV.	DESCRIPTION	DATE

ISSUED FOR CONSTRUCTION
3-17-03

CURRENT ISSUE STATUS:

PROJECT NORTH

ARCHITECTURE ENGINEERING PLANNING
SMRT
144 Fore Street/P.O. Box 618
Portland, Maine 04104
tel. (207) 772-3846
fax. (207) 772-1070

GLICKMAN LIBRARY
UNIVERSITY OF SOUTHERN MAINE
PORTLAND, MAINE

PROJECT: **PLAN DETAILS**

SHEET TITLE:		DATE: 3-17-03
SCALE: AS NOTED	GRAPHIC SCALE: 0" = 1'	
PROJECT MANAGER: SLB	JOB CAP/DRAWN: CTB	
A/E OF RECORD: JLH	SMRT CAD FILE: AE505-99092	SHEET No.
PROJECT No. 99092		AE505