


M1 DETAIL
3"=1'-0" AE512

M4 DETAIL (TYP.)
3"=1'-0" AE512



M8 DETAIL
3"=1'-0" AE512

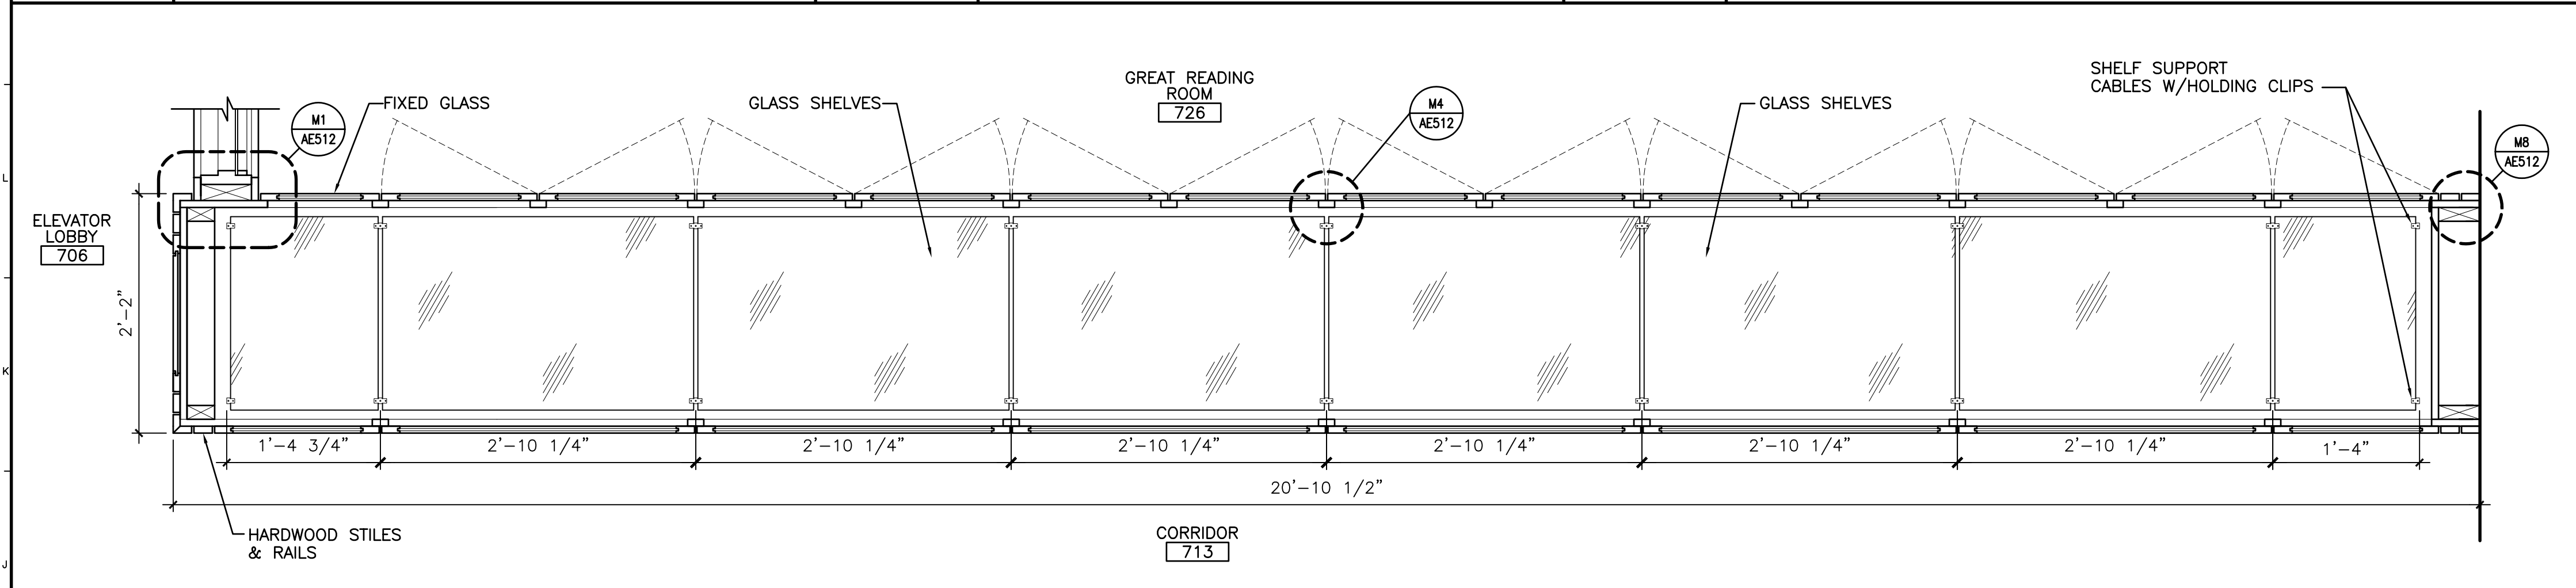

J1 SECTION
1"=1'-0" AE210


M1 DETAIL (TYP.)
3"=1'-0" AE512

M8 DETAIL
3"=1'-0" AE512

  


A1 DETAIL
3"=1'-0" AE512


A4 DETAIL (TYP.)
3"=1'-0" AE210, AE512

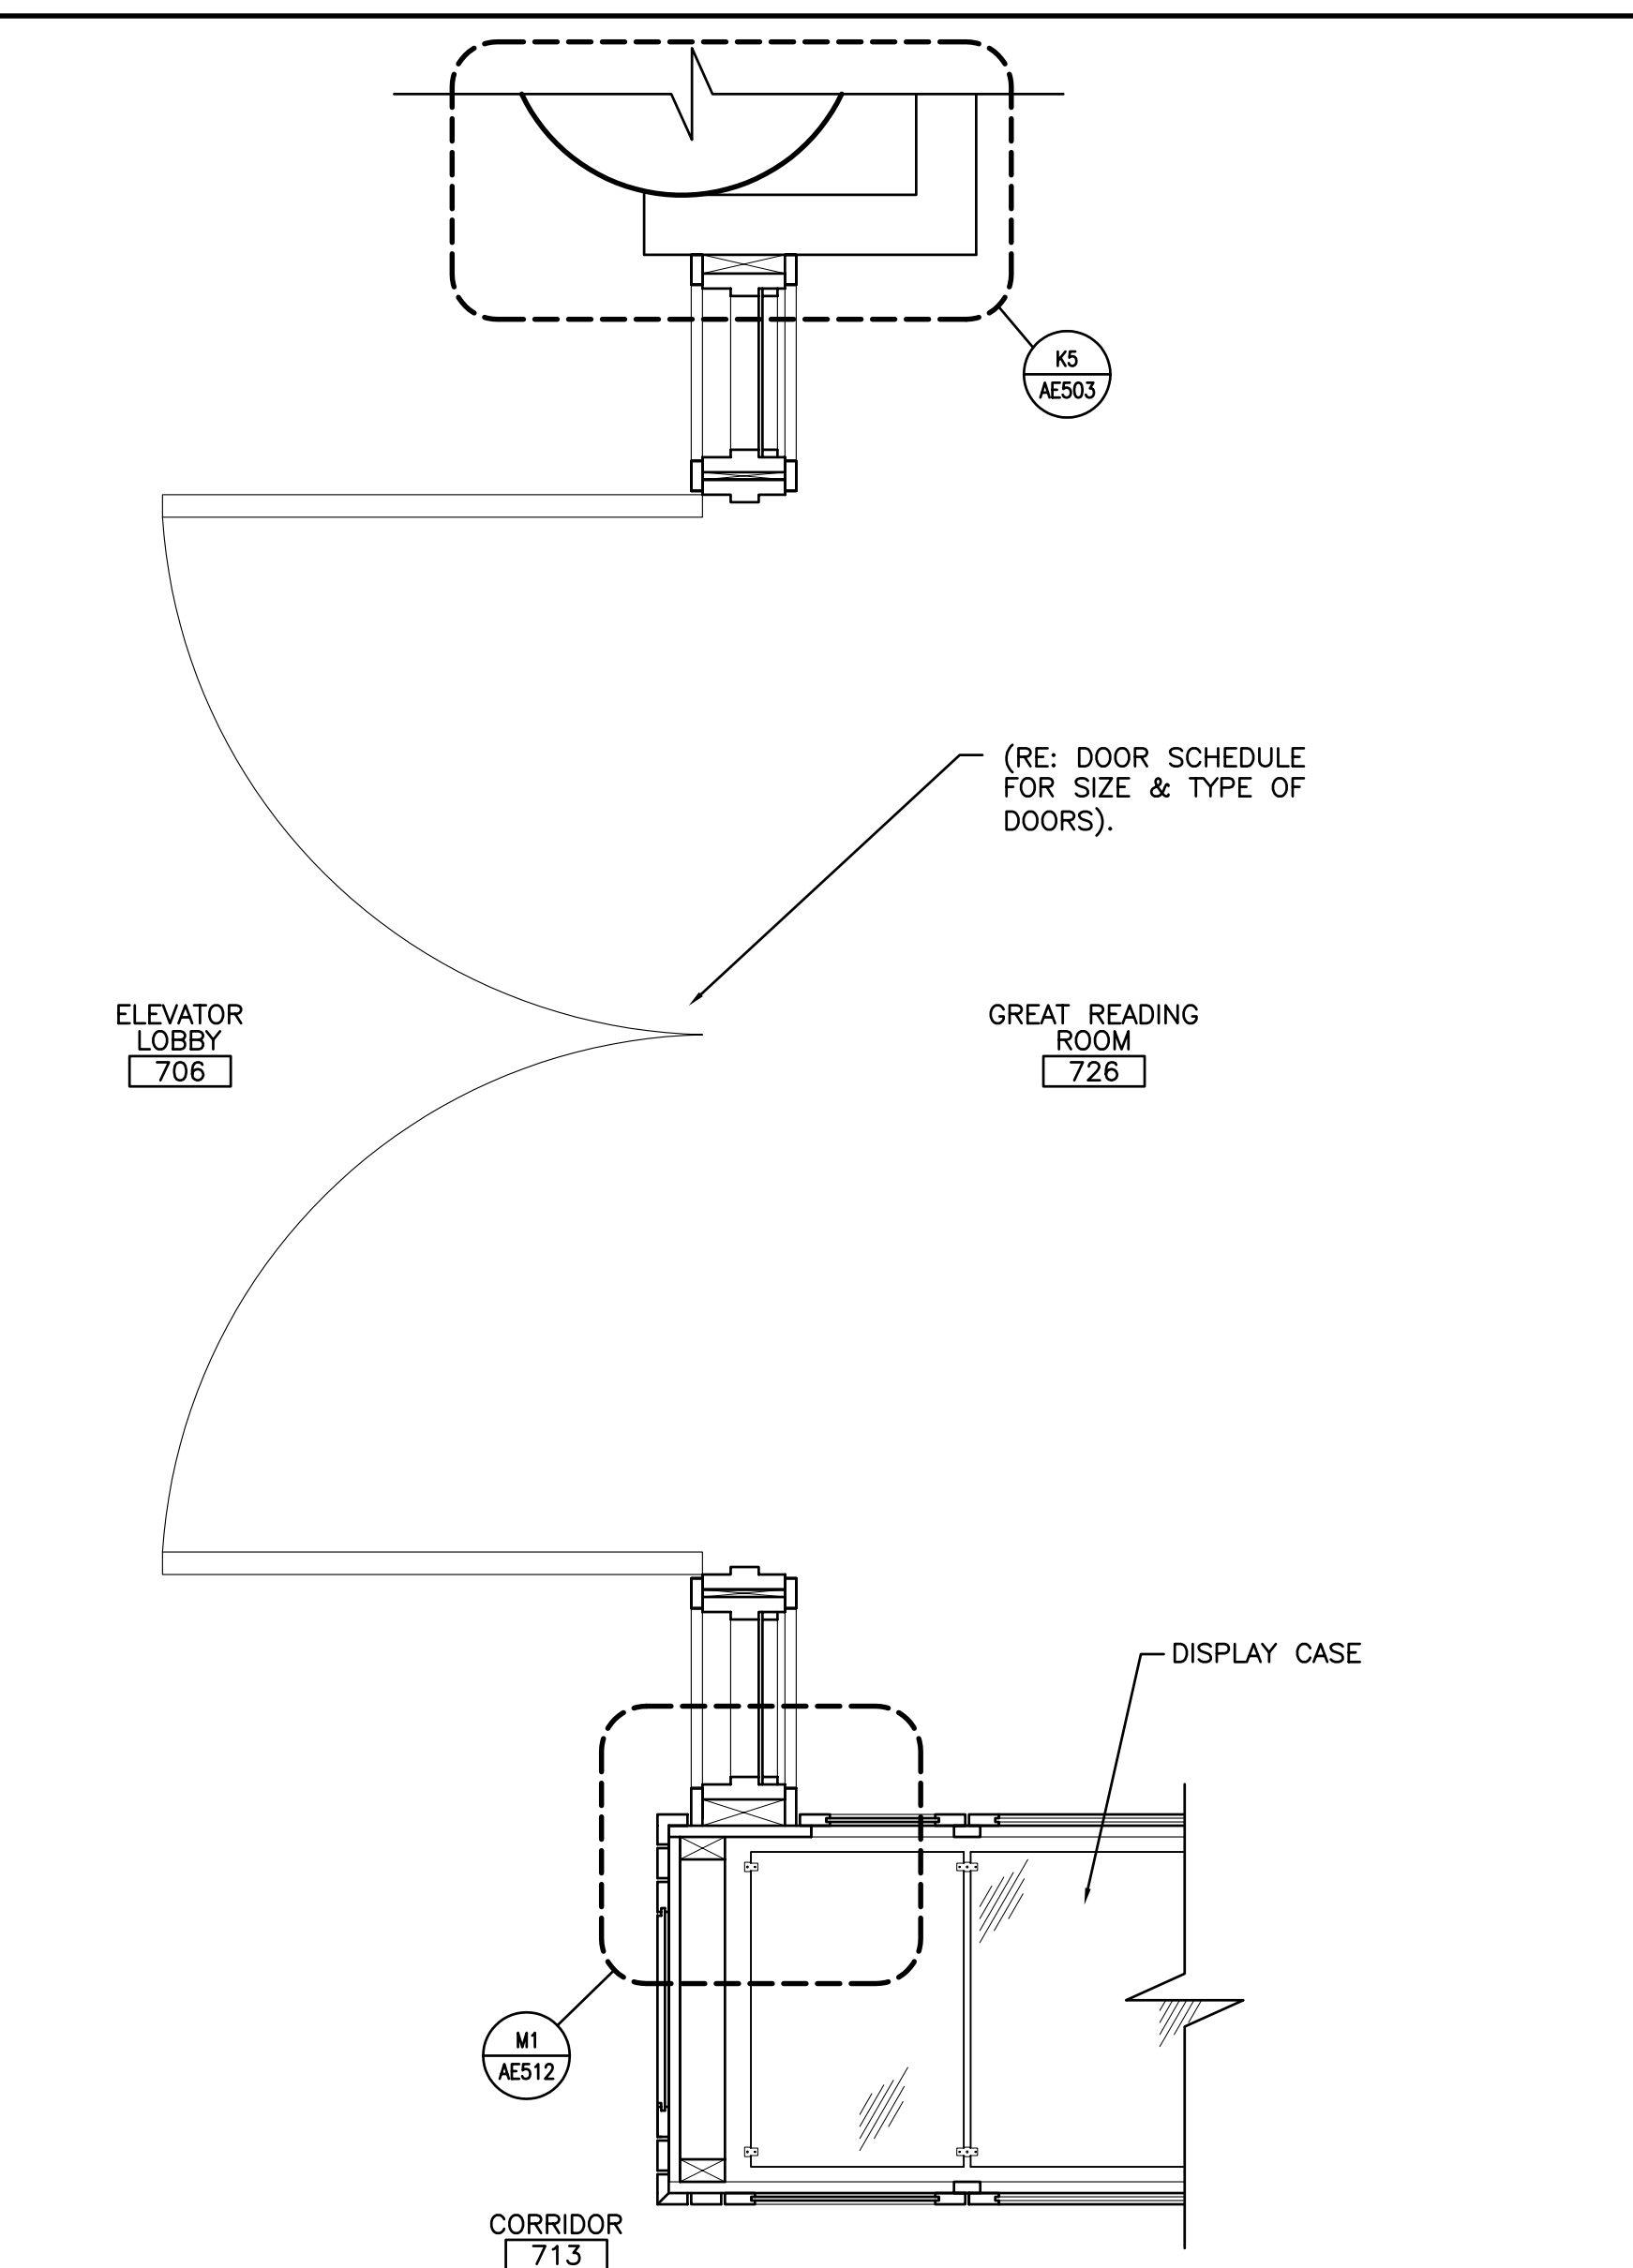

A7 SECTION
1"=1'-0" AE210

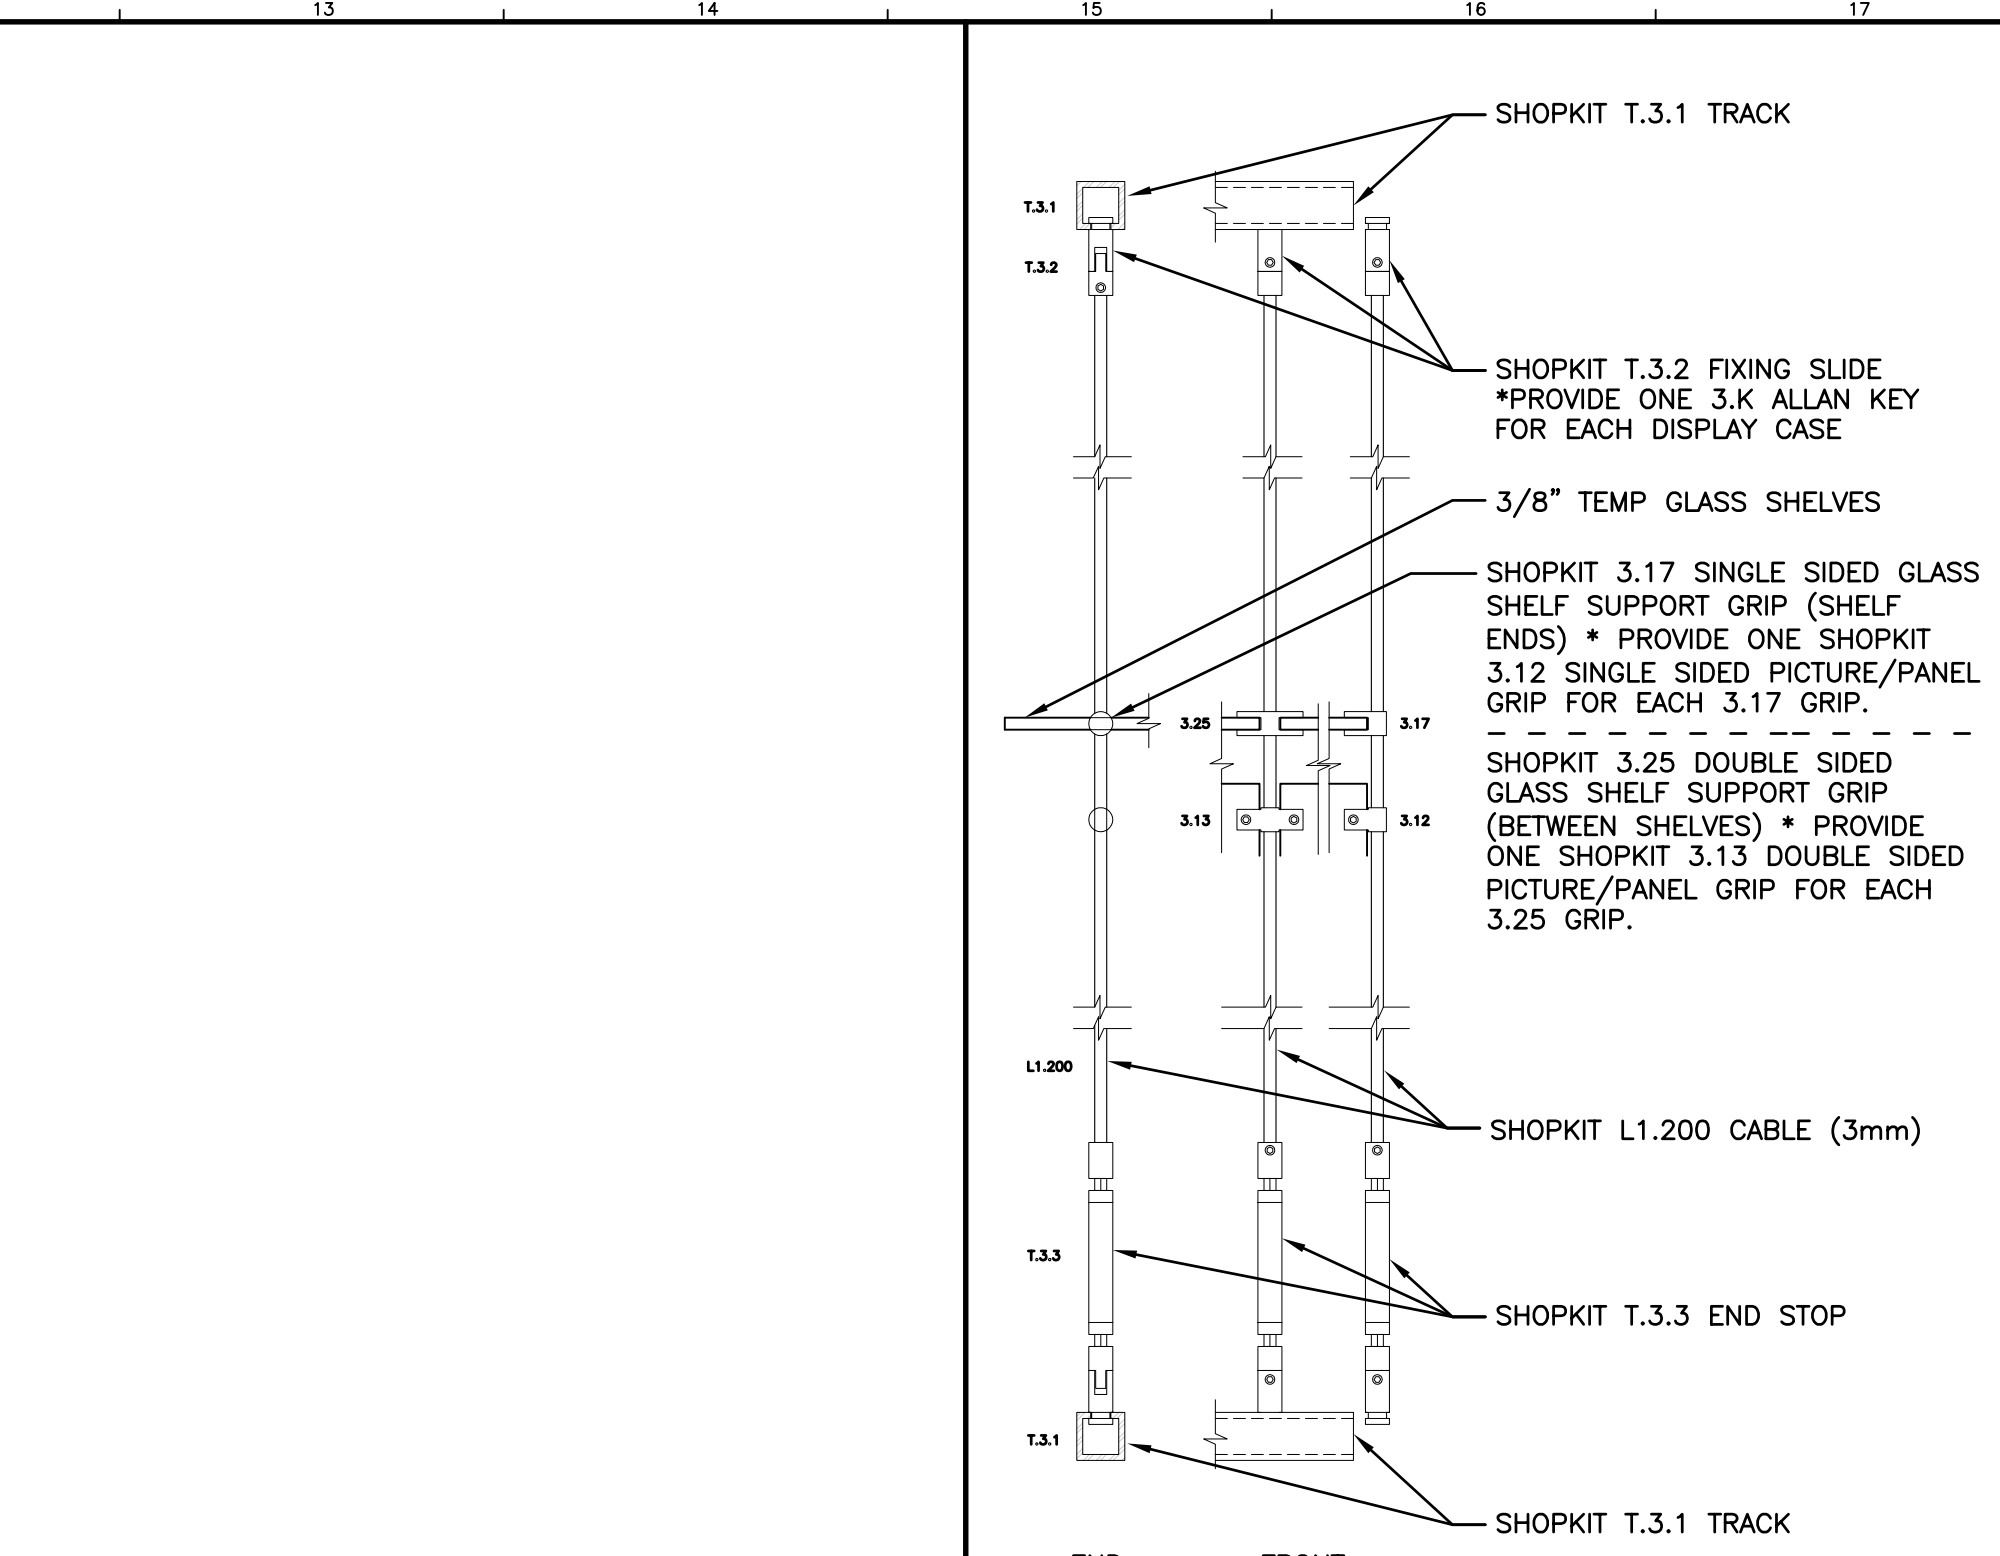

L15 SHELF HARDWARE
6"=1'-0" AE512

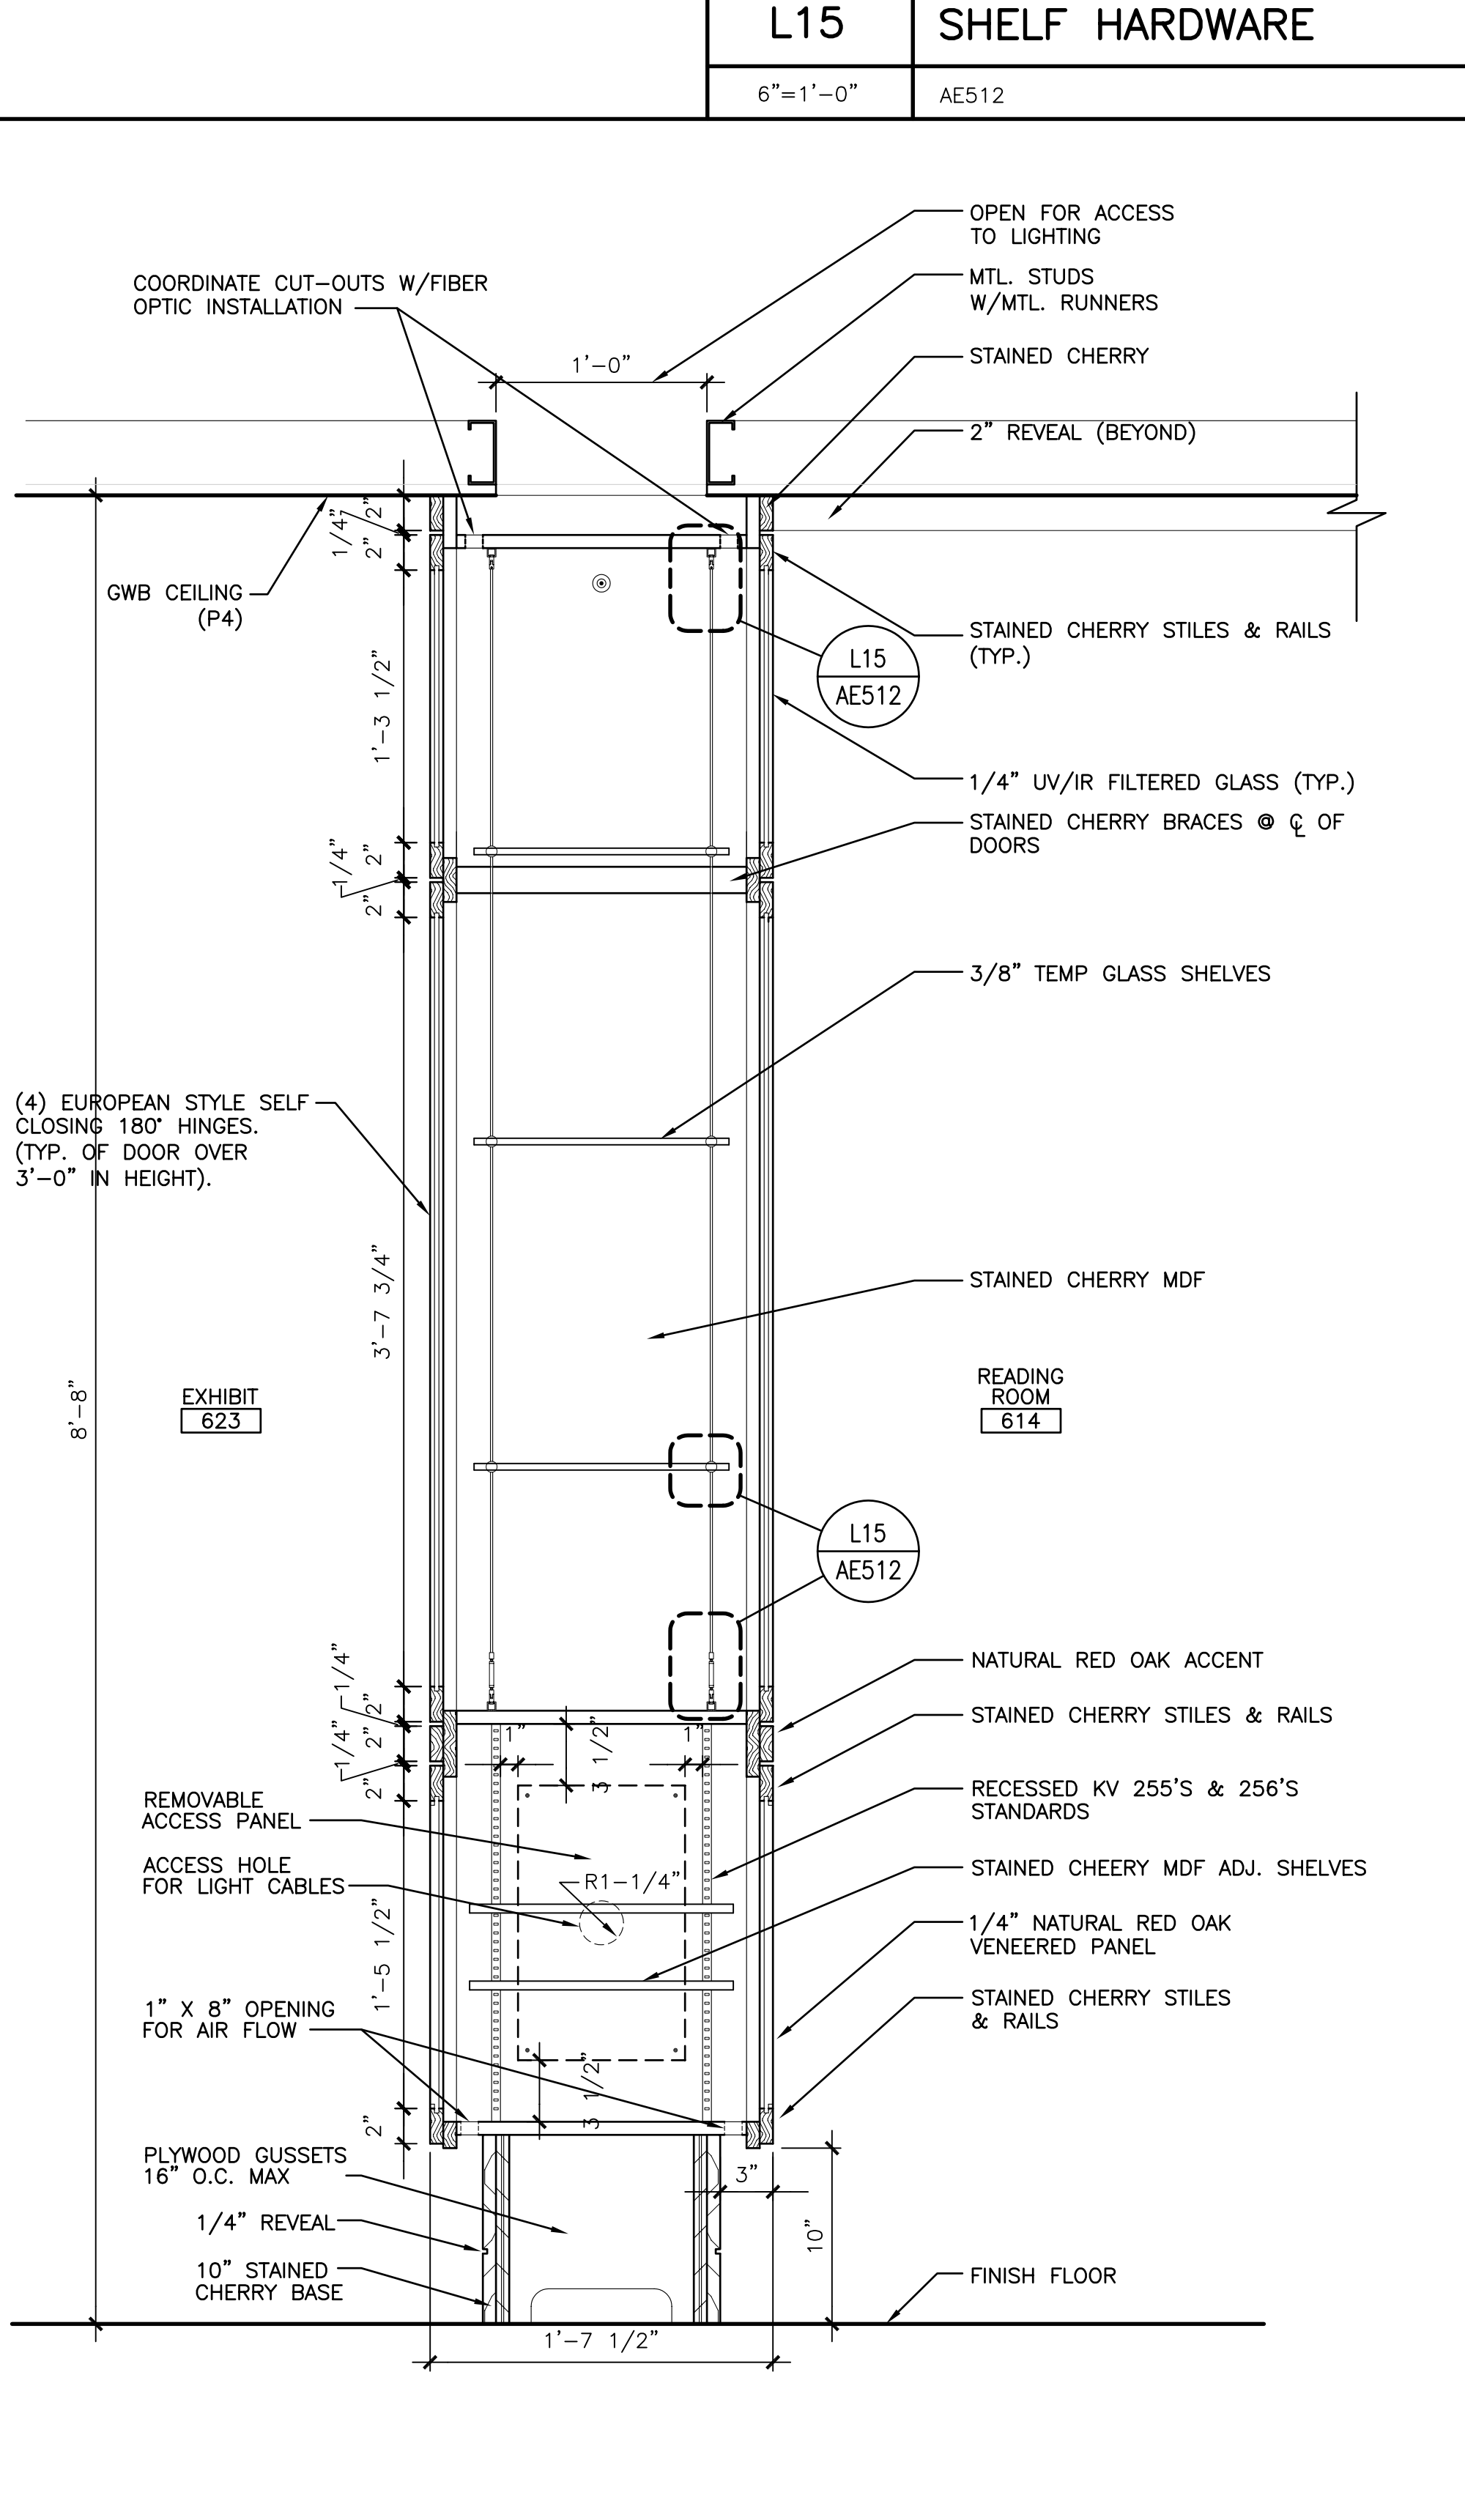

A12 SECTION
1 1/2"=1'-0" AE210


GENERAL NOTES:
1. RE G1002 FOR GENERAL NOTES.

CASEWORK NOTES:
1. PROVIDE UPPER CABINET WHERE SHOWN IN ELEVATION ONLY.
2. PROVIDE CUTOUTS IN ALL CASEWORK AS REQUIRED FOR ELECTRICAL/ DATA WIRING. PROVIDE PLASTIC GROMETS @ ALL VISIBLE CUTOUTS IN CASEWORK.
3. PROVIDE A 1 1/2" WOOD FILLER ON CASEWORK THAT IS ADJACENT TO OR BETWEEN WALLS U.N.O.
4. ADD 1 1/2" FILLER ON CASEWORK WHERE TWO CABINETS JOIN @ AN INSIDE CORNER U.N.O.
5. ALL EXPOSED CABINET END PANELS TO BE FINISHED TO MATCH CABINETS AS SPECIFIED, U.N.O.
6. CUSTOM MILLWORK IS TO BE BUILT AS DRAW AND ALL DIMENSIONS ARE TO BE FIELD VERIFIED BEFORE CONSTRUCTION BEGINS. NOTIFY THE ARCHITECT OF ANY DISCREPANCIES IN WRITING PRIOR TO PROCEEDING WITH THE WORK.
7. RE: F11/AE501 FOR STAINED CHERRY BASE PROFILES, TYP.
8. RE: SPECS FOR FINISH MATERIAL SELECTIONS.

0	ISSUED FOR CONSTRUCTION	3-17-03
REV.	DESCRIPTION	DATE

ISSUED FOR CONSTRUCTION
3-17-03

CURRENT ISSUE STATUS:

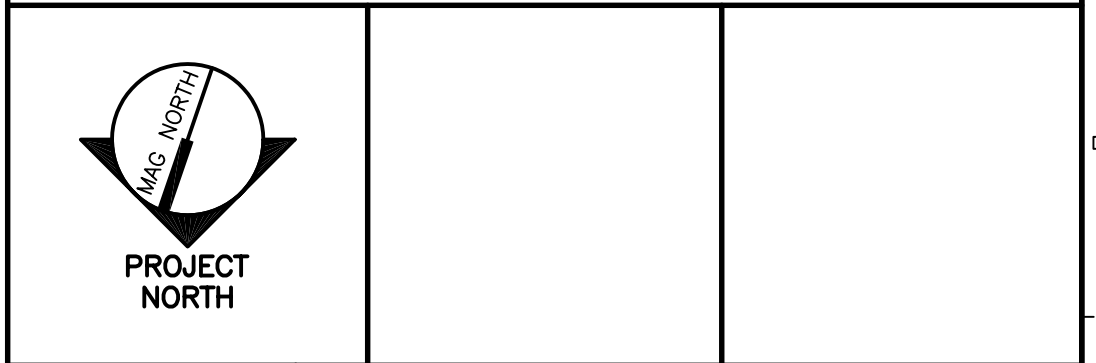

ARCHITECTURE ENGINEERING PLANNING
SMRT
144 Fore Street/P.O. Box 618
Portland, Maine 04104
tel. (207) 773-3846
fax. (207) 772-1070

GLICKMAN LIBRARY
UNIVERSITY OF SOUTHERN MAINE
PORTLAND, MAINE

ALT MILLWORK & CASEWORK
DETAILS

SHEET TITLE:	AS NOTED	DATE:	3-17-03
PROJECT MANAGER:	SLB	GRAPHIC SCALE:	0" = 1'
JOB CAP/DRAWN:	CTB	SHEET No.	AE512
A/E OF RECORD:	JLH		
SMRT CAD FILE:	AE512-99092		
PROJECT No.	99092		