

NOTES:

1. SEE SHEET E-001 FOR LEGEND AND GENERAL NOTES.
2. ELEVATOR LOBBY 206 SMOKE DETECTOR NEEDS TO BE WIRED TO THE ELEVATOR RECALL OF THE 2 NEW ELEVATORS. WIRING ASSOCIATED WITH ELEVATOR #3 TO BE PRICED AS ALTERNATE #6.


KEYED NOTE:

- ① PROVIDE CONDUIT BETWEEN CEILING MOUNTED VOICE/DATA OUTLET BOX AND CABLE TRAY FOR FUTURE WIRELESS TRANSCIVER.

0	ISSUED FOR CONSTRUCTION	3-17-03
REV.	DESCRIPTION	DATE

ISSUED FOR CONSTRUCTION
3-17-03

CURRENT ISSUE STATUS:

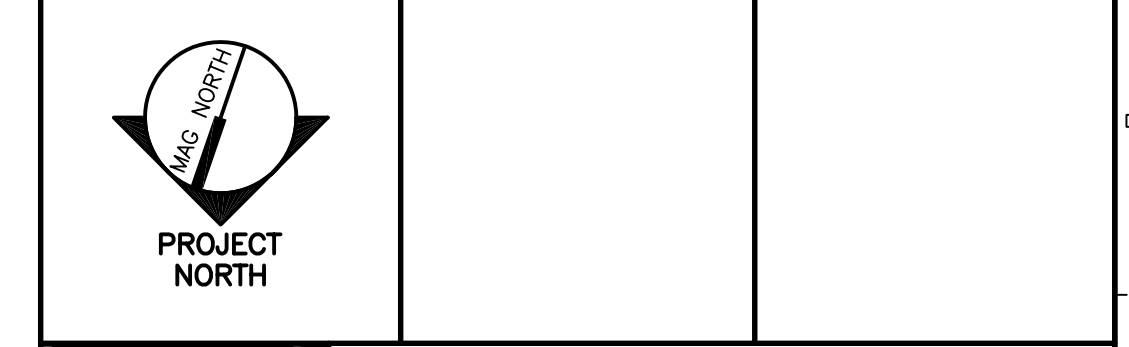

SMRT ARCHITECTURE ENGINEERING PLANNING
 SMRT
 144 Fore Street/P.O. Box 618
 Portland, Maine 04104
 tel. (207) 773-3846
 fax. (207) 772-1070

GLICKMAN LIBRARY
UNIVERSITY OF SOUTHERN MAINE
 PORTLAND, MAINE

SECOND FLOOR
SYSTEMS PLAN

SHEET TITLE:	SECOND FLOOR SYSTEMS PLAN	
SCALE:	1/8"=1'-0"	DATE:
PROJECT MANAGER:	SLB	GRAPHIC SCALE:
JOB CAP/DRAWN:	CTB/JAC	1" = 10'-0"
A/E OF RECORD:	JPP	SHEET No.
SMRT CAD FILE:	EY102-99092	EY102
PROJECT No.	99092	