

**NOTES:**


1. SEE SHEET E-001 FOR LEGEND AND GENERAL NOTES.
2. ELEVATOR LOBBY 506 SMOKE DETECTOR NEEDS TO BE WIRED TO THE ELEVATOR RECALL OF THE 2 NEW ELEVATORS. WIRING ASSOCIATED WITH ELEVATOR #3 TO BE PRICED AS ALTERNATE #6.
3. COORDINATE CABLE TRAY INSTALLATION WITH MECHANICAL DUCTWORK.

**KEYED NOTES:**

- ① MOUNT VOICE/DATA OUTLET BOX 48" AFF.
- ② PROVIDE BOX IN WALL 48" A.F.F., AND 3/4" CONDUIT FROM BOX TO TELECOMMUNICATIONS TRAY FOR CARD ACCESS SYSTEMS. CARD ACCESS EQUIPMENT & WIRING IS BY OWNER.
- ③ VOICE/DATA OUTLET BOX TO BE SUPPORTED FROM FLOOR CURB 18" AFF.
- ④ PROVIDE CONDUIT BETWEEN CEILING MOUNTED VOICE/DATA OUTLET BOX AND CABLE TRAY FOR FUTURE WIRELESS TRANSCEIVER.
- ⑤ CORE DRILL FOR (3)-4" COMMUNICATION CONDUIT SLEEVES. EXTEND SLEEVES 6" ABOVE AND BELOW FLOOR.
- ⑥ ONE RECEPTACLE & TWO DATA JACKS.

0	ISSUED FOR CONSTRUCTION	3-17-03
REV.	DESCRIPTION	DATE

**ISSUED FOR CONSTRUCTION**  
**3-17-03**  
 CURRENT ISSUE STATUS:

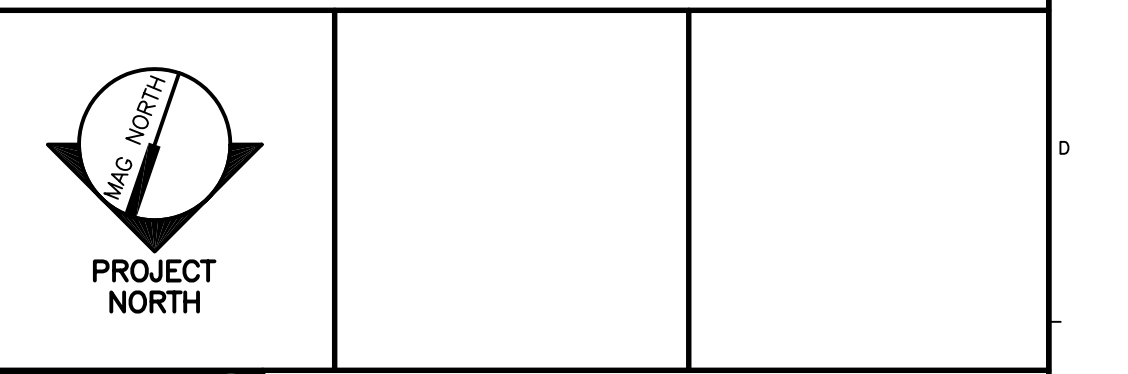

**SMRT** ARCHITECTURE ENGINEERING PLANNING  
 SMRT  
 144 Fore Street, P.O. Box 618  
 Portland, Maine 04104  
 tel. (207) 772-3846  
 fax. (207) 772-1070

**GLICKMAN LIBRARY**  
**UNIVERSITY OF SOUTHERN MAINE**  
 PORTLAND, MAINE

**FIFTH FLOOR**  
**SYSTEMS PLAN**

SHEET TITLE:	FIFTH FLOOR SYSTEMS PLAN	
SCALE:	1/8"=1'-0"	DATE:
PROJECT MANAGER:	SLB	GRAPHIC SCALE:
JOB CAP/DRAWN:	CTB/JAC	
A/E OF RECORD:	JPP	SHEET No.
SMRT CAD FILE:	EY105-99092	<b>EY105</b>
PROJECT No.	99092	