


**NOTE:**  
1. SEE M-001 FOR LEGEND AND ABBREVIATIONS.

**KEYED NOTE:**  
① AIR COMPRESSOR, ELECTRICAL DISCONNECT AND PNEUMATIC TUBING TO BE REMOVED UNDER ADD ALTERNATE #7.

0	ISSUED FOR CONSTRUCTION	3-17-03
REV.	DESCRIPTION	DATE

**ISSUED FOR CONSTRUCTION**  
**3-17-03**

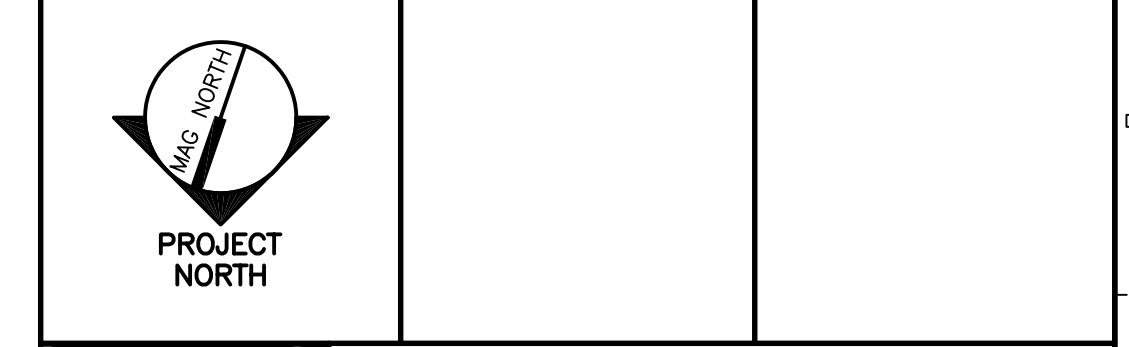

**SMRT** ARCHITECTURE ENGINEERING PLANNING  
SMRT  
144 Fore Street/P.O. Box 618  
Portland, Maine 04104  
tel. (207) 772-3846  
fax. (207) 772-1070

**GLICKMAN LIBRARY**  
**UNIVERSITY OF SOUTHERN MAINE**  
PORTLAND, MAINE

**SEVENTH FLOOR DEMO PLAN**

SHEET TITLE:	SCALE: 1/8"=1'-0"	DATE: 3-17-03
PROJECT MANAGER: SLB	JOB CAP/DRAWN: CTB/LAC	GRAPHIC SCALE: 0" 1"
A/E OF RECORD: DBR	SMRT CAD FILE: MD107-99092	SHEET No.
PROJECT No. 99092		<b>MD107</b>