



NOTE:

1. SEE M-001 FOR LEGEND AND ABBREVIATIONS.

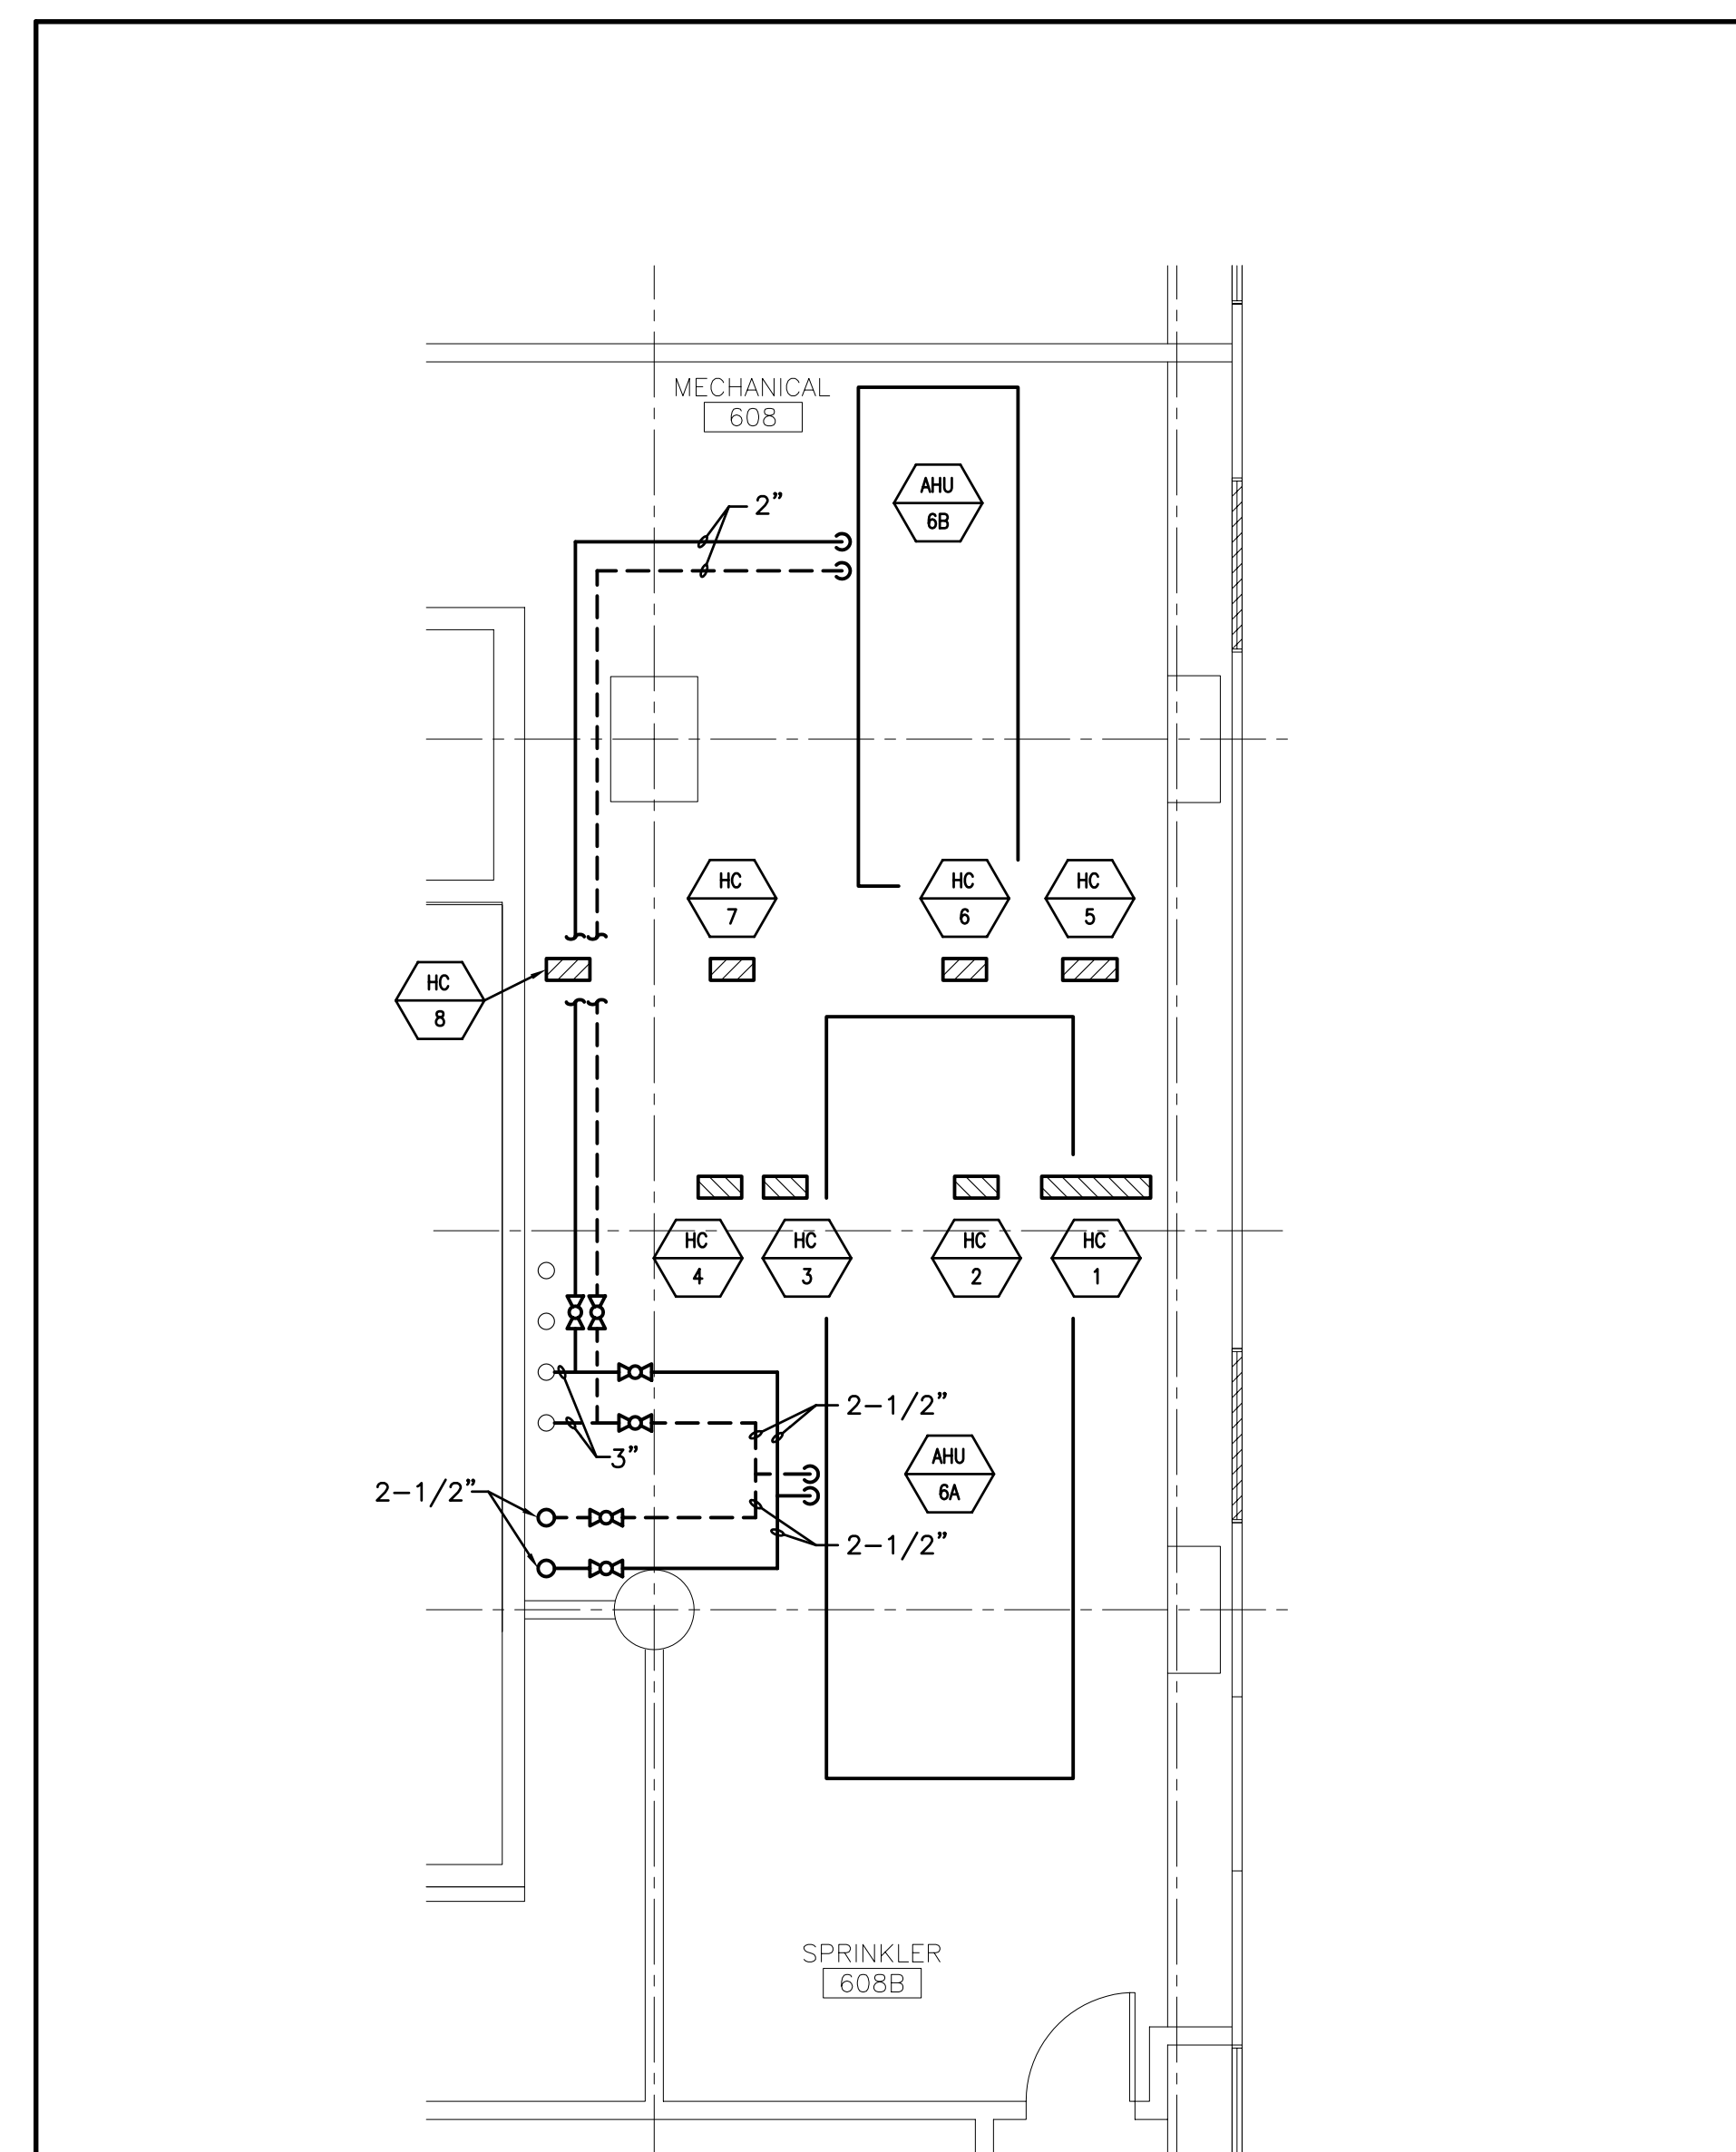

A8 6TH FLOOR MECHANICAL ROOM 608 CHILLED WATER
ADD ALT. #4
1/4"=1'-0" MP106

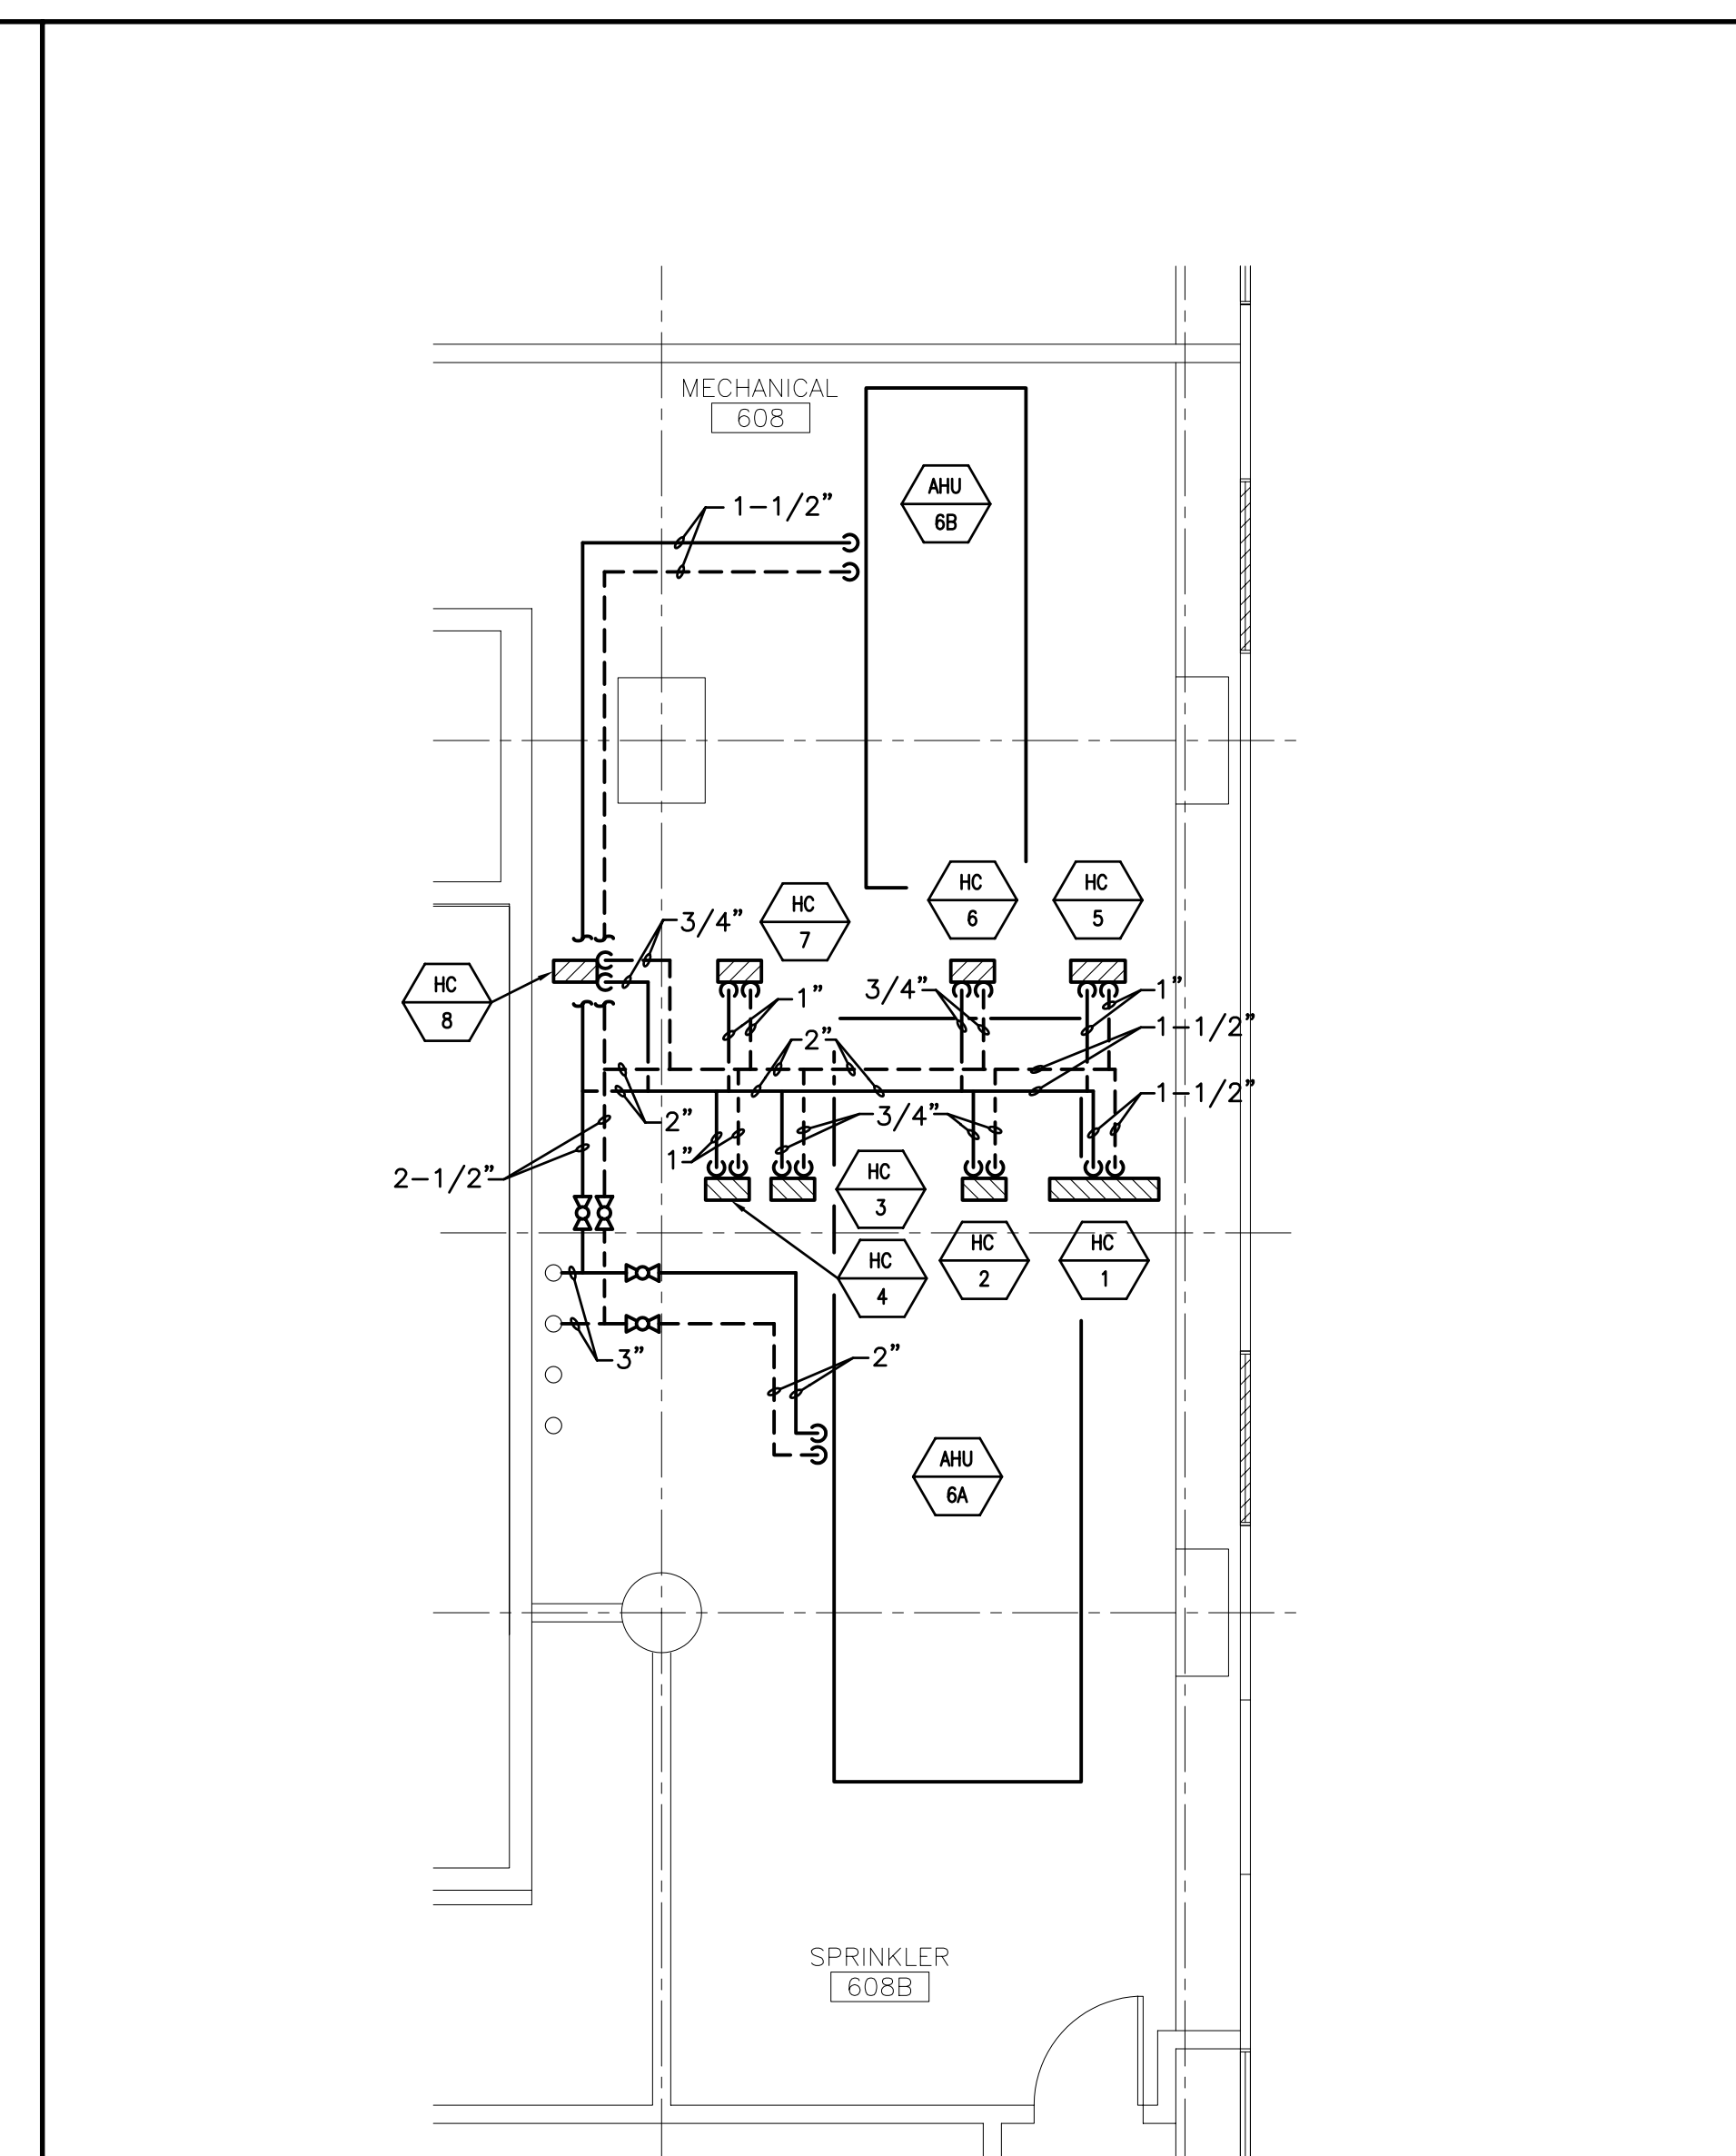

A13 6TH FLOOR MECHANICAL ROOM 608 HOT WATER
ADD ALT. #4
1/4"=1'-0" MP106

0	ISSUED FOR CONSTRUCTION	3-17-03
REV.	DESCRIPTION	DATE

ISSUED FOR CONSTRUCTION
3-17-03

CURRENT ISSUE STATUS:



SMRT ARCHITECTURE ENGINEERING PLANNING
SMRT
144 Fore Street/P.O. Box 618
Portland, Maine 04104
tel. (207) 772-3846
fax. (207) 772-1070

GLICKMAN LIBRARY
UNIVERSITY OF SOUTHERN MAINE
PORTLAND, MAINE

PROJECT:
PIPING
PART PLANS

SHEET TITLE:		DATE:	3-17-03
SCALE:	AS NOTED	GRAPHIC SCALE:	0" = 1"
PROJECT MANAGER:	SLB		
JOB CAP/DRAWN:	CTB/LAC		
A/E OF RECORD:	DBR	SHEET No.	
SMRT CAD FILE:	MP401-99082	MP401	
PROJECT No.	99092		