

City of Portland, Maine - Building or Use Permit Application

389 Congress Street, 04101 Tel: (207) 874-8703, Fax: (207) 874-8716

| | | |
|-----------------------|---------------------------|---------------------|
| Permit No: 07-0017 | Issue Date: 11/12/2007 | CDL: 114 D021001 |
|-----------------------|---------------------------|---------------------|

| | | | |
|--|---------------------------------------|--|----------------------|
| Location of Construction: 53 Winslow St | Owner Name: University Of Southern | Owner Address: 96 Falmouth St | Phone: |
| Business Name: | Contractor Name: Main Gas | Contractor Address: 908 Roosevelt Trail Windham | Phone: 2078926744 |
| Lessee/Buyer's Name | Phone: | Permit Type: Tanks - Dwellings | Zone: B-2 with |

| | | | | | |
|-------------------------|--|---|---|--------------------|--------------------|
| Past Use: Commercial | Proposed Use: Commercial - install 4 125 gallon propane tanks | Permit Fee: \$30.00 | Cost of Work: \$30.00 | CEO District: 2 | HS in overlay zone |
| | | FIRE DEPT: <input checked="" type="checkbox"/> Approved <input type="checkbox"/> Denied TO NFPA 58 | INSPECTION: Use Group: <input checked="" type="checkbox"/> Type: Tanks NFPA / state | | |

| | | |
|--|-------------------------------|-------------------------------|
| Proposed Project Description: install 4 125 gallon propane tanks | Signature: <i>Craig Cross</i> | Signature: <i>[Signature]</i> |
| PEDESTRIAN ACTIVITIES DISTRICT (P.A.D.) | | |
| Action: <input type="checkbox"/> Approved <input type="checkbox"/> Approved w/Conditions <input type="checkbox"/> Denied | | |
| Signature: | | Date: |

| | | |
|-----------------------------|---------------------------------|------------------------|
| Permit Taken By: ldobson | Date Applied For: 01/05/2007 | Zoning Approval |
|-----------------------------|---------------------------------|------------------------|

| | | | |
|---|---|--|--|
| <p>1. This permit application does not preclude the Applicant(s) from meeting applicable State and Federal Rules.</p> <p>2. Building permits do not include plumbing, septic or electrical work.</p> <p>3. Building permits are void if work is not started within six (6) months of the date of issuance. False information may invalidate a building permit and stop all work..</p> | <p>Special Zone or Reviews</p> <p><input type="checkbox"/> Shoreland</p> <p><input type="checkbox"/> Wetland</p> <p><input type="checkbox"/> Flood Zone</p> <p><input type="checkbox"/> Subdivision</p> <p><input type="checkbox"/> Site Plan</p> <p>Maj <input type="checkbox"/> Minor <input type="checkbox"/> MM <input checked="" type="checkbox"/></p> <p>Date: <i>1/5/07</i></p> | <p>Zoning Appeal</p> <p><input type="checkbox"/> Variance</p> <p><input type="checkbox"/> Miscellaneous</p> <p><input type="checkbox"/> Conditional Use</p> <p><input type="checkbox"/> Interpretation</p> <p><input type="checkbox"/> Approved</p> <p><input type="checkbox"/> Denied</p> <p>Date:</p> | <p>Historic Preservation</p> <p><input checked="" type="checkbox"/> Not in District or Landmark</p> <p><input type="checkbox"/> Does Not Require Review</p> <p><input type="checkbox"/> Requires Review</p> <p><input type="checkbox"/> Approved</p> <p><input type="checkbox"/> Approved w/Conditions</p> <p><input type="checkbox"/> Denied</p> <p>Date: <i>[Signature]</i></p> |
| | <p><i>of per revised plans 1/5/07</i></p> | | |

CERTIFICATION

I hereby certify that I am the owner of record of the named property, or that the proposed work is authorized by the owner of record and that I have been authorized by the owner to make this application as his authorized agent and I agree to conform to all applicable laws of this jurisdiction. In addition, if a permit for work described in the application is issued, I certify that the code official's authorized representative shall have the authority to enter all areas covered by such permit at any reasonable hour to enforce the provision of the code(s) applicable to such permit.

SIGNATURE OF APPLICANT _____ ADDRESS _____ DATE _____ PHONE _____

RESPONSIBLE PERSON IN CHARGE OF WORK, TITLE _____ DATE _____ PHONE _____

City of Portland, Maine - Building or Use Permit

389 Congress Street, 04101 Tel: (207) 874-8703, Fax: (207) 874-8716

| | | |
|------------------------------|--|----------------------------|
| Permit No: 07-0017 | Date Applied For: 01/05/2007 | CBL: 114 D021001 |
|------------------------------|--|----------------------------|

| | | | |
|---|--|---|---------------------------------|
| Location of Construction: 53 Winslow St | Owner Name: University Of Southern | Owner Address: 96 Falmouth St | Phone: |
| Business Name: | Contractor Name: Main Gas | Contractor Address: 908 Roosevelt Trail Windham | Phone: (207) 892-6744 |
| Lessee/Buyer's Name | Phone: | Permit Type: Tanks - Dwellings | |

| | |
|---|--|
| Proposed Use: Commercial - install 4 125 gallon propane tanks | Proposed Project Description: install 4 125 gallon propane tanks |
|---|--|

Dept: Zoning **Status:** Approved **Reviewer:** Marge Schmuckal **Approval Date:** 01/05/2007
Note: **Ok to Issue:**

Dept: Building **Status:** Approved with Conditions **Reviewer:** Tammy Munson **Approval Date:** 01/12/2007
Note: **Ok to Issue:**


1) The installation must comply with the State of Maine Gas Regulations and NFPA.

Dept: Fire **Status:** Approved with Conditions **Reviewer:** Cptn Greg Cass **Approval Date:** 01/05/2007
Note: **Ok to Issue:**

1) Install shall comply with NFPA 58

Comments:


1/5/2007-mes: I spoke with Steve at ME Gas and explained that the submitted plans show 4-125 gal tanks on the City sidewalk. He says that they don't do that - I gave him my fax # so he could fax me a new plan. Received new plan later in day.

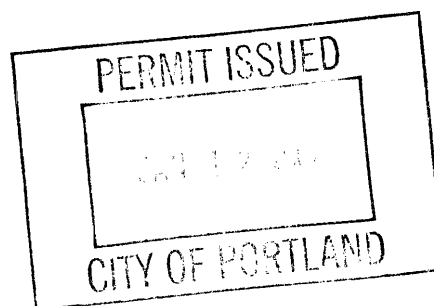



FILL IN AND SIGN WITH INK

APPLICATION FOR PERMIT HEATING OR POWER EQUIPMENT

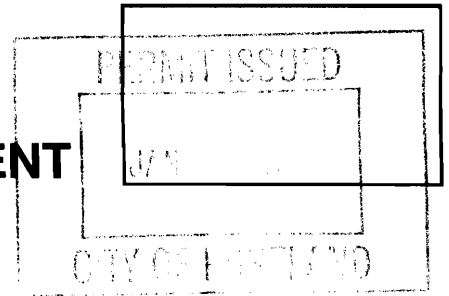

To the INSPECTOR OF BUILDINGS, PORTLAND, ME.

The undersigned hereby applies for a permit to install the following heating, cooking or power equipment in accordance with the Laws of Maine, the Building Code of the City of Portland, and the following specifications:

Location / CBL Portland 114-D-21 Use of Building UNIVERSITY Date 1-5-07
 Name and address of owner of appliance UNIVERSITY of Southern ME.
53 Winslow ST Portland, ME 04103
 Installer's name and address MANGAS 908 ROOSEVELT TRAIL
Windham, ME 04095 Telephone 892-6244

Location of appliance:

- Basement Floor
- Attic Roof

Type of Fuel:

- Gas Oil Solid

Appliance Name:

U.L. Approved Yes No

Will appliance be installed in accordance with the manufacture's installation instructions? Yes No

IF NO Explain: _____

The Type of License of Installer:

- Master Plumber # _____
- Solid Fuel # _____
- Oil # _____
- Gas # MANGAS
- Other _____

Type of Chimney:

- Masonry Lined
Factory built _____
- Metal
Factory Built U.L. Listing # _____
- Direct Vent
Type _____

Type of Fuel Tank

- Oil
- Gas


Size of Tank (4) _____

Number of Tanks 4 _____

Distance from Tank to Center of Flame over 25 feet.

Cost of Work: \$ _____

Permit Fee: \$ 30

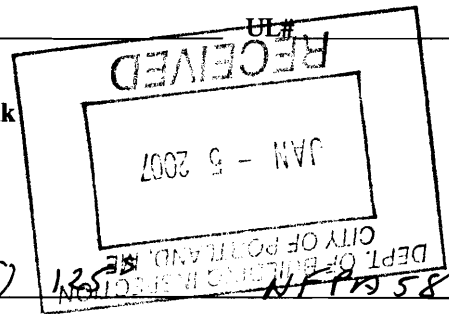

Approved

Fire: _____
 Ele.: _____
 Bldg.: _____


Approved with Conditions

- See attached letter or requirement

Inspector's Signature _____

Date Approved _____

Signature of Installer MANGAS

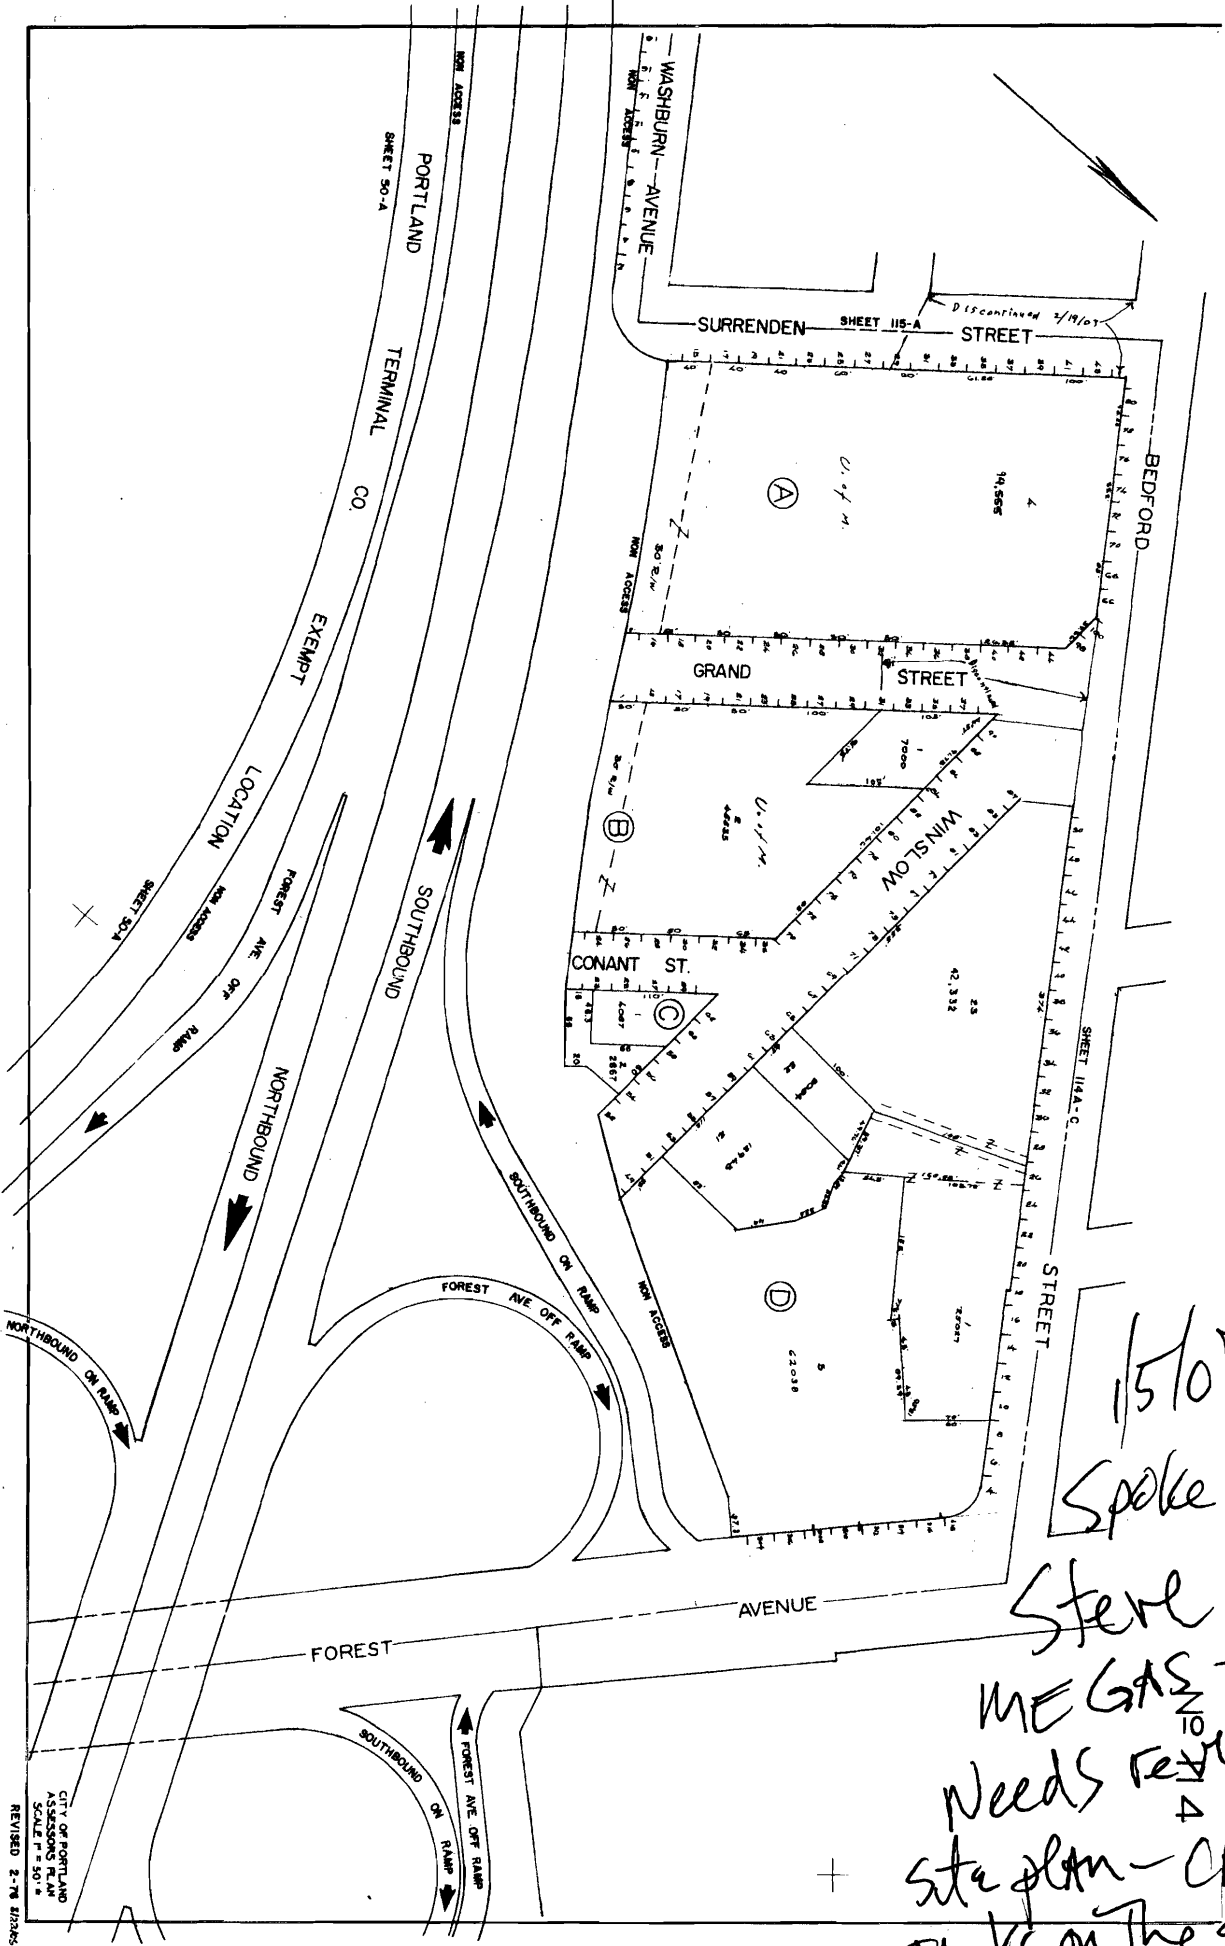

1/5/07
Spoke with

Steve at

ME GAS -
Needs revised


+ site plan - can't put
tanks on the sidewalk

CITY OF PORTLAND
ASSESSORS PLAN
SCALE 1" = 50'
REVISED 2-7-07 BZAS



Maingas
P.O. BOX 1090, WINDHAM, MAINE 04062
207-892-6744 / 800-244-6713
FAX# 207-892-1083

ATT: MARGE

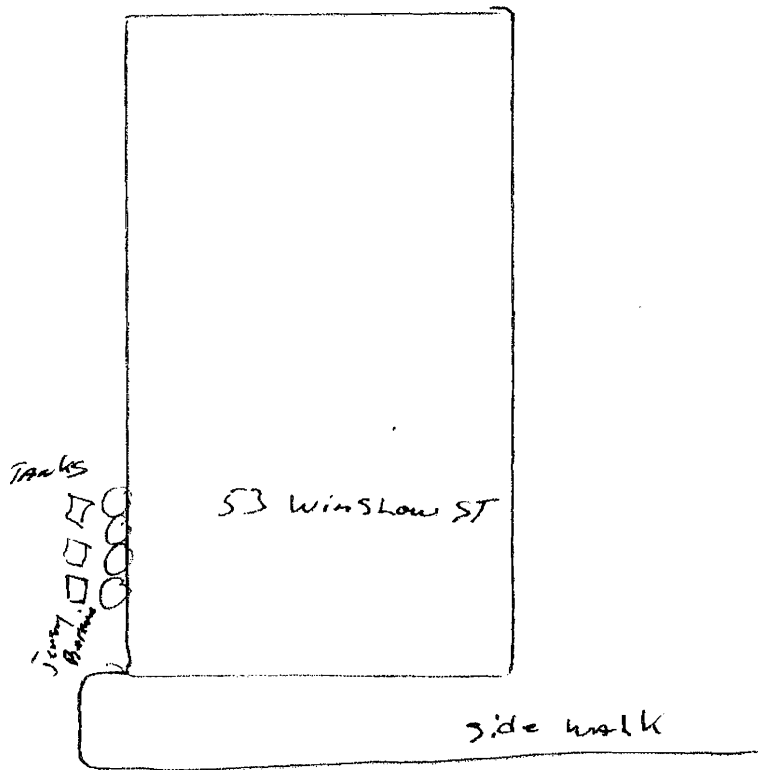

Winslow ST

DEPT. OF BUILDING INSPECTION
CITY OF PORTLAND, ME

JAN - 5 2007

RECEIVED