


14'-3"
FFE TO
T.O.S. + 1/2"
DECK 14'-2 1/2"

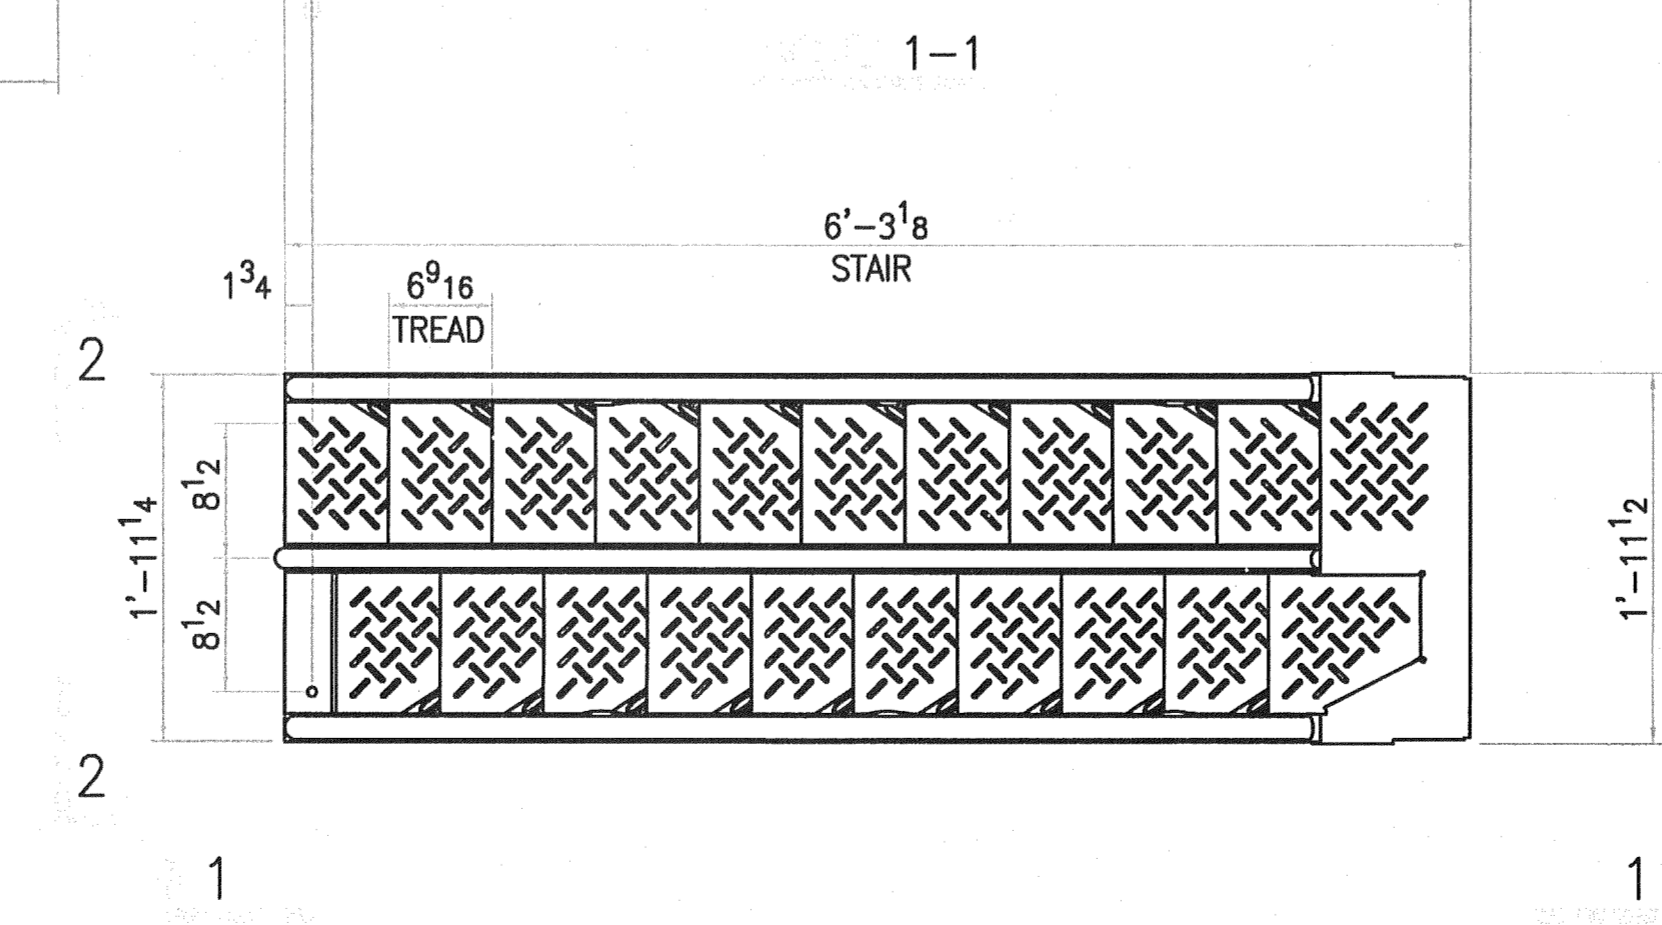

Approved
 Approved, subject to condition as noted
 Resubmission required
 Submit additional item as noted
 Revise submission as noted and resubmit
 Disapproved
 Review is only for conformance with the design concept of the Work. Architect is relying on the accuracy of information contained in the submittal. See Contract Documents for Contractor's responsibility regarding dimensions, quantities, coordination, and performance of the Work.
 Date: JAN. 18, 2008 *M. J. Redball*
 Koetter, Kim & Associates, Inc.
 344 Boylston Street Boston, MA 02116 (617) 536-8560

SHIP		BILL OF MATERIAL						
MARK	QUAN	PC	MK	DESCRIPTION	FT	INCHES	WT	REMARKS
1								
2								
PRINT RECORD		MATERIAL: STEEL	
USE	QUAN	DATE	HOLES: 9/16" UON
OFA			ELECTRODES: E70XX UON
FITTINGS SHOP		FIELD CONN: 1/2" EXPANSION UON	
		SURFACE PREP: SSPC--SP3	
		PAINT: ONE S/C OSHA YELLOW	
FIELD		REF. DWGS:	
CUSTOMER: WRIGHT - RYAN CONSTRUCTION			
JOB: USM			
DESCRIPTION: ALTERNATING TREAD STAIR TO PENTHOUSE ROOF			
ARCHITECT: KOETTER/KIM & ASSOCIATES, INC.			
ENGINEER: WEIDLINGER			
DRAWN BY	GRB 10-25-07	CHKD BY	DRAWING NUMBER S15
		REVISION NUMBER	JOB NUMBER
			2700