


13 3/4"  
FFE TO FFE  
13'-3 1/2"

Approved  
 Approved, subject to condition as noted  
 Resubmission required  
 Submit additional item as noted  
 Revise submission as noted and resubmit  
 Disapproved  
 Review is only for conformance with the design concept of the Work. Architect is relying on the accuracy of information contained in the submittal. See Contract Documents for Contractor's responsibility regarding dimensions, quantities, coordination, and performance of the Work.  
 Date: JAN. 19, 2008 By: *Monica G. Bellini*  
 Koetter, Kim & Associates, Inc.  
 344 Boylston Street Boston, MA 02116 (617) 536-8560

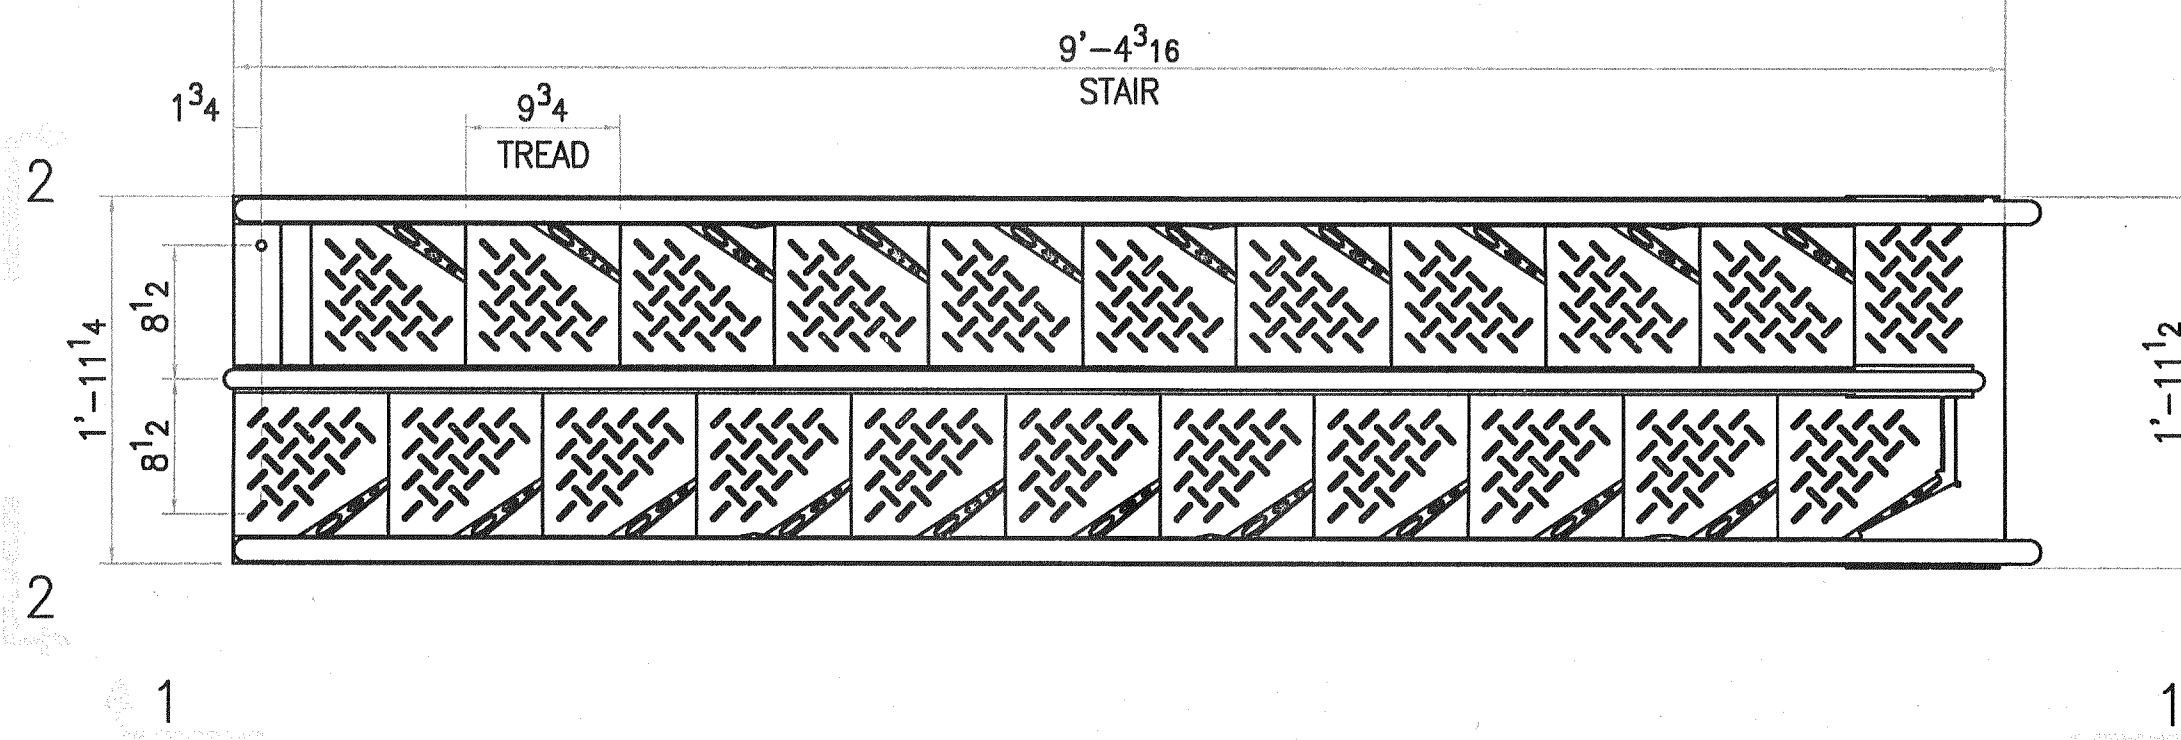

LINE	SHIP BILL OF MATERIAL								
	MARK	QUAN	PC	MK	DESCRIPTION	FT	INCHES	WT	REMARKS
1									
2									
PRINT RECORD			MATERIAL: STEEL	
USE	QUAN	DATE	HOLES: 9/16" UON	
OFA			ELECTRODES: E70XX UON	
FITTINGS			FIELD CONN: 1/2" EXPANSION UON	
SHOP			SURFACE PREP: SSPC-SP3	
			PAINT: ONE S/C OSHA YELLOW	
FIELD			REF. DWGS:	
CUSTOMER: WRIGHT - RYAN CONSTRUCTION				
JOB: USM				
DESCRIPTION: ALTERNATING TREAD STAIR TO PENTHOUSE DETAILS				
ARCHITECT: KOETTER/KIM & ASSOCIATES, INC.				
ENGINEER: WEIDLINGER				
DRAWN BY GRB 10-25-07		CHKD BY	DRAWING NUMBER S14	REVISION NUMBER
<b>LMC LIGHT IRON, INC.</b> E RANGE ROAD - P.O. BOX 521 TEL: (207) 793-9957 LIMERICK, MAINE 04048 FAX: (207) 793-3919				JOB NUMBER <b>2700</b>