
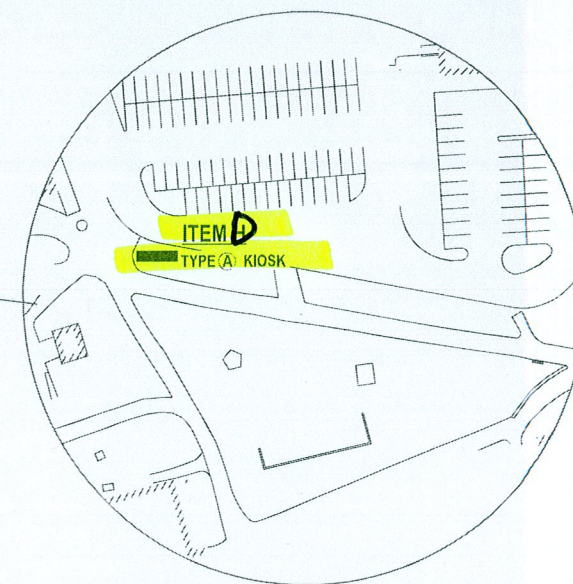
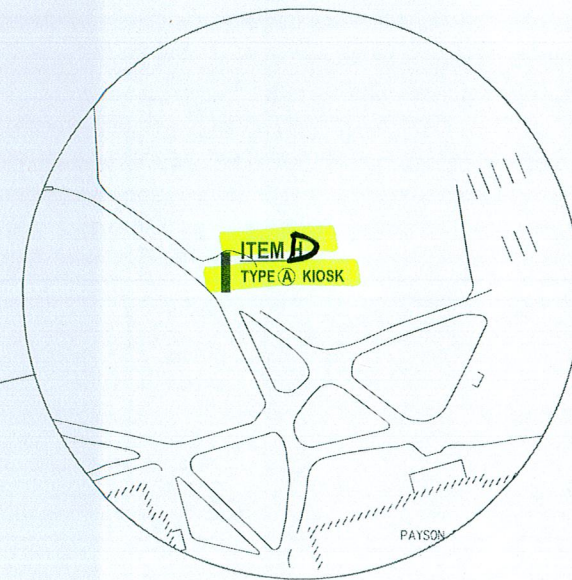
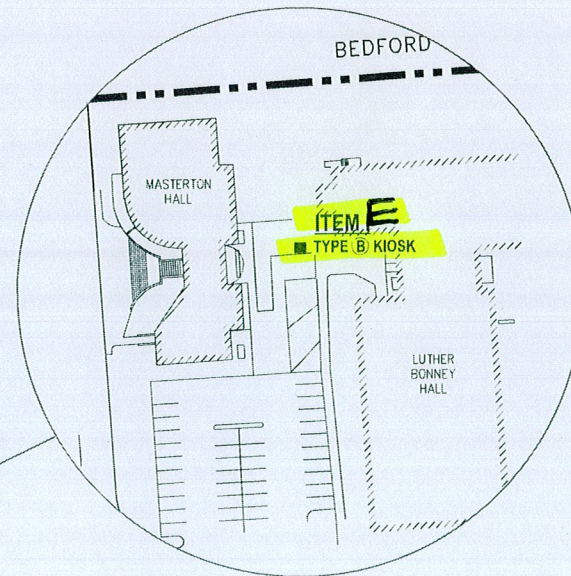


USM SIGN LOCATION MAP

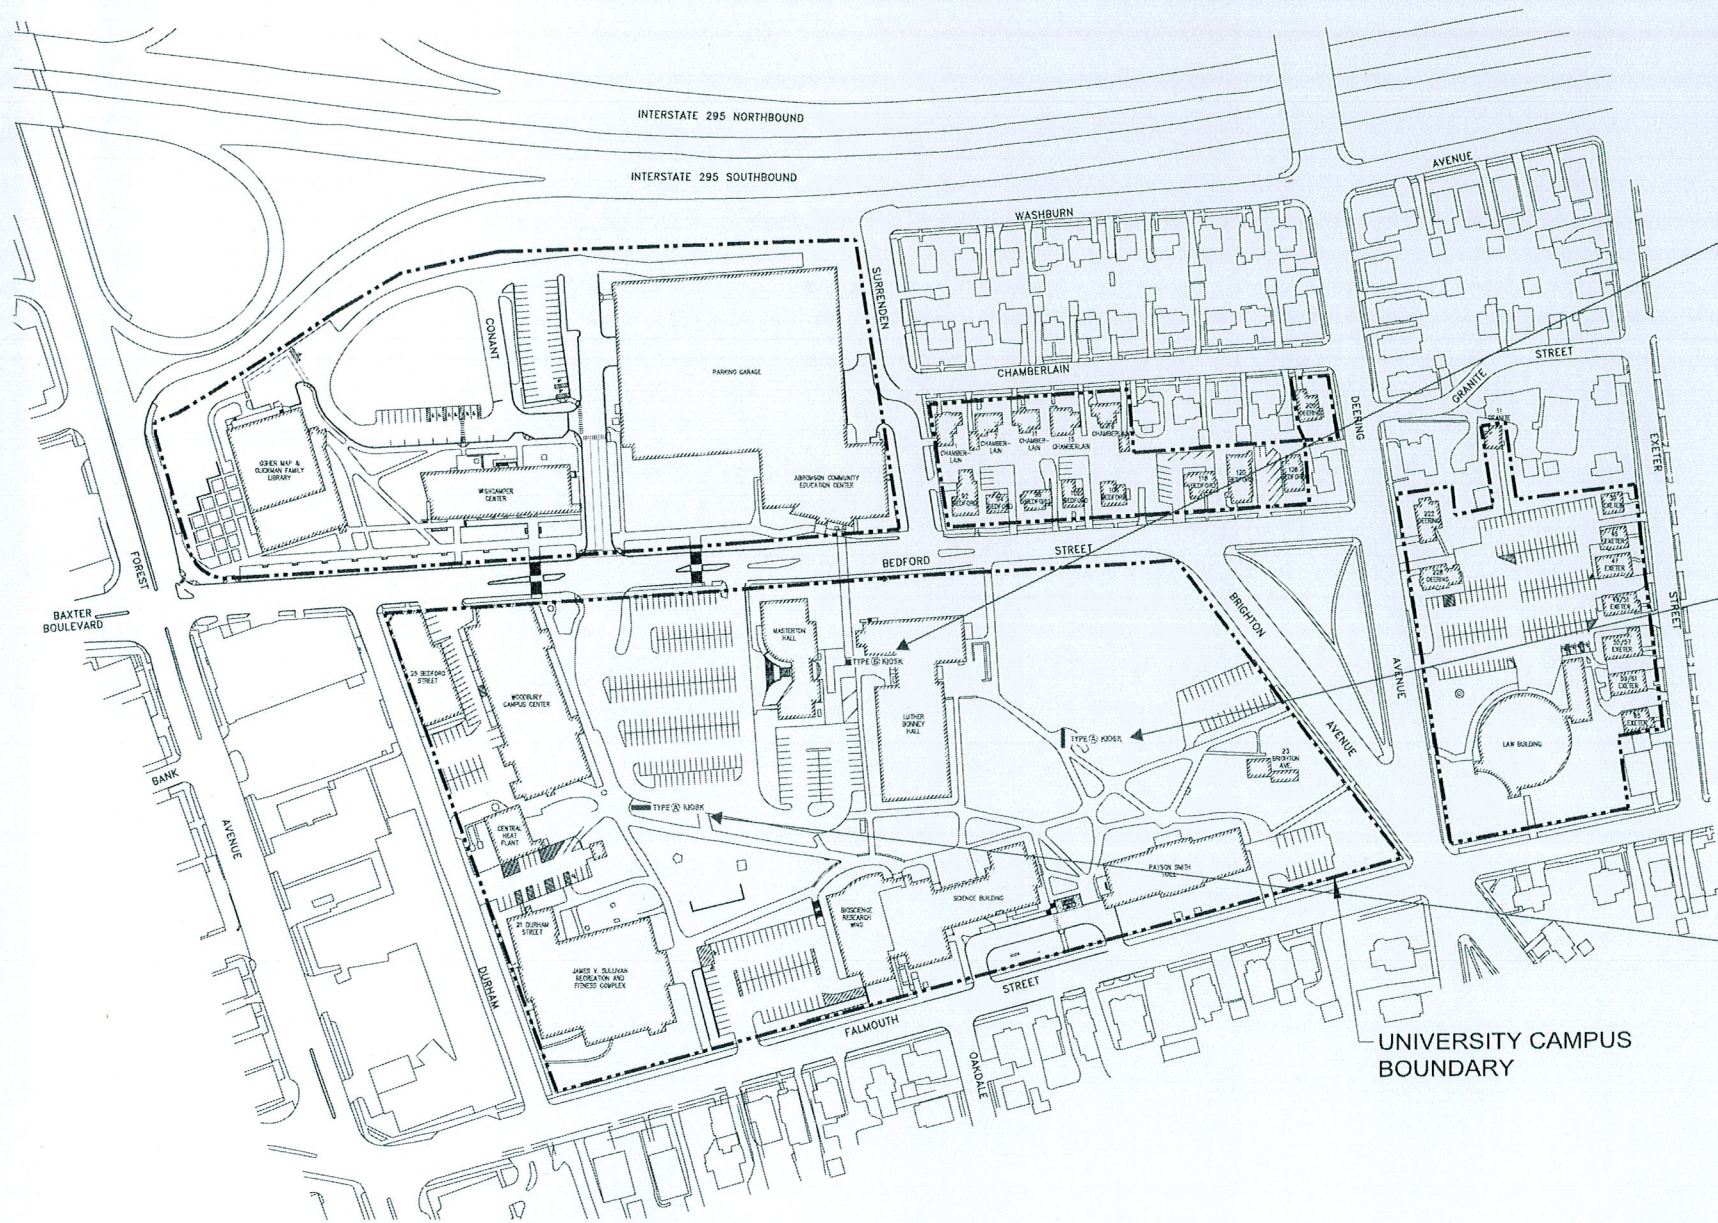

PORTLAND FACILITY

REVISIONS	
Date	Comment

PROJECT APPROVAL - PRESALE		Job Name: University of Southern Maine	
Design:	Date:	Location: 96 Falmouth St Portland, ME 04104	
Sales:	Date:	Design Specifications Accepted By:	
PROJECT APPROVAL - PROD.		Client: DAYNA	
Design:	Date:	Sales Rep: MALT	
Estimating:	Date:	Date: 8/8/13	
Engineering: GN	Date: 8-9	Landlord:	
Sales:	Date:	© COPYRIGHT 2013 THE BARLO GROUP THIS DESIGN CONCEPT IS THE PROPERTY OF THE BARLO GROUP, ALL PRODUCTION AND DUPLICATION RIGHTS ARE RESERVED BY THE BARLO GROUP. THIS PRINT IS DESIGNED FOR YOUR PERSONAL USE AND IS NOT TO BE USED OUTSIDE YOUR ORGANIZATION OR EXHIBITED IN ANY FASHION.	
Production:	Date:	Underwriters Laboratories Inc.®	
Installation:	Date:		

BARLO SIGNS

158 Greeley St., Hudson, NH 03051
(603) 882-2638 Fax (603) 882-7680
For Service: 800-227-5674

File Name: Univ So ME 130711478 CO 8-8 (U)

B-13-07-11478