

PROJECT
Working Project 12012-017
**University of
Southern Maine**

TITLE
**Exterior Building
Identification
and Kiosk Design**

DESCRIPTION
**Building Sign
Flag Mounted**

PHASE
**Design Intent
Drawings**

DATE
7.27.13

DRAWN BY
SK, BW

SCALE
NA

REVISIONS

SHEET NUMBER

G7.00

Woodworth Associates
Organic Design and Communications
147 Main Street
PO Box 100
207-750-1100
Fax: 207-751-9900
www.woodworthassociates.com

Richardson & Associates
Landscape Architects
5500-A Kegan Road
Fax: 207-285-8500
www.richardsonassociates.com

Notes: This drawing is the property of Woodworth Associates Inc. and is not to be reproduced or used in any way without the expressed written consent of Woodworth Associates Inc. All rights reserved.
Drawings represented in this set-up are the design intent only. Final construction drawings to be prepared by Woodworth Associates and Richardson & Associates.



Osher Map Library @ Bedford St.

PROJECT
 Wiscamper Project 2012/2013
 University of
 Southern Maine

TITLE
 Exterior Building
 Identification
 and Kiosk Design

DESCRIPTION
 Building Sign
 Flag Mounted

PHASE
 Design Intent
 Drawings

DATE
 7.27.13
 DESIGN BY
 SK, BW

SCALE
 NA
 REVERSED

SHEET NUMBER
G6.00

Wiscamper Associates
 Graphic Design and Communications
 Fort Kingdon, Box 64
 Brunswick, Maine 04011
 Fax 207 272 2000
 www.wiscamperassociates.com

Richardson & Associates
 1000 S. Main
 Suite 200
 Portland, ME 04102
 Fax 207 226 8299
 rpa@richardsonassociates.com
 www.richardsonassociates.com

Notes: The drawings are the property of Wiscamper Associates Inc. and shall not be reproduced without the written consent of Wiscamper Associates Inc. All design and construction shall be the responsibility of the fabricator.
 © 2013 2014 Wiscamper Associates Inc.
 07/27/13



Wiscamper Center @ Bedford St.

New Signs - July 30, 2013

~~G6.00 - G19.00~~, For Reference Only - Not for Fabrication

JOB#:

PORTLAND FACILITY ITEM C - D/F FLAG MOUNT SIGNS

SCALE: 1"=1'-0"

ITEM MANUFACTURING

Barlo BarloMex Sub Other: _____

ITEM INSTALLATION

Barlo BarloMex Sub Other: _____

ITEM SCOPE OF WORK

ITEM C - MANUFACTURE & INSTALL FLAG MOUNTED SIGNS.

Sign Area: 4.1 SF (EACH SIGN)

GENERAL NOTES

Fabricator/Installer shall coordinate and confirm all sign locations and mounting heights with USM Facilities Dept. and DigSafe prior to any installations.

Fabricator/Installer shall coordinate and confirm with USM Facilities Dept. SINGLE-SIDED quantity and DOUBLE-SIDED quantity for all FLAG MOUNTED signs

Sign Quantities TBD

COLORS

LETTERS

Copy: vinyl: GLOSS OPAQUE WHITE

USM + Logo: vinyl: OPAQUE SAPPHIRE BLUE 7725-37

BACKGROUND

TOP OF THE ALUMINUM PANEL PAINTED MATTHEWS USM GOLD (PMS 130)

ALUMINUM PANEL PAINTED MATTHEWS USM BLUE (PMS 287)

POST

PAINTED USM BLUE - PMS 287

ALL REVEALS PAINTED BLACK

ALL COLORS ARE FOR REPRESENTATION ONLY. SEE ACTUAL SAMPLES FOR COLOR MATCH.


MANUFACTURING INFORMATION

ILL. Non-ILL Interior Exterior

Face Mat: ALUM Th: 1/8"
3" ALUM CHANNEL FRAMES.
1/8" THK BLEED ALUM FACES

Copy Mat: VINYL Depth:

Hardware:

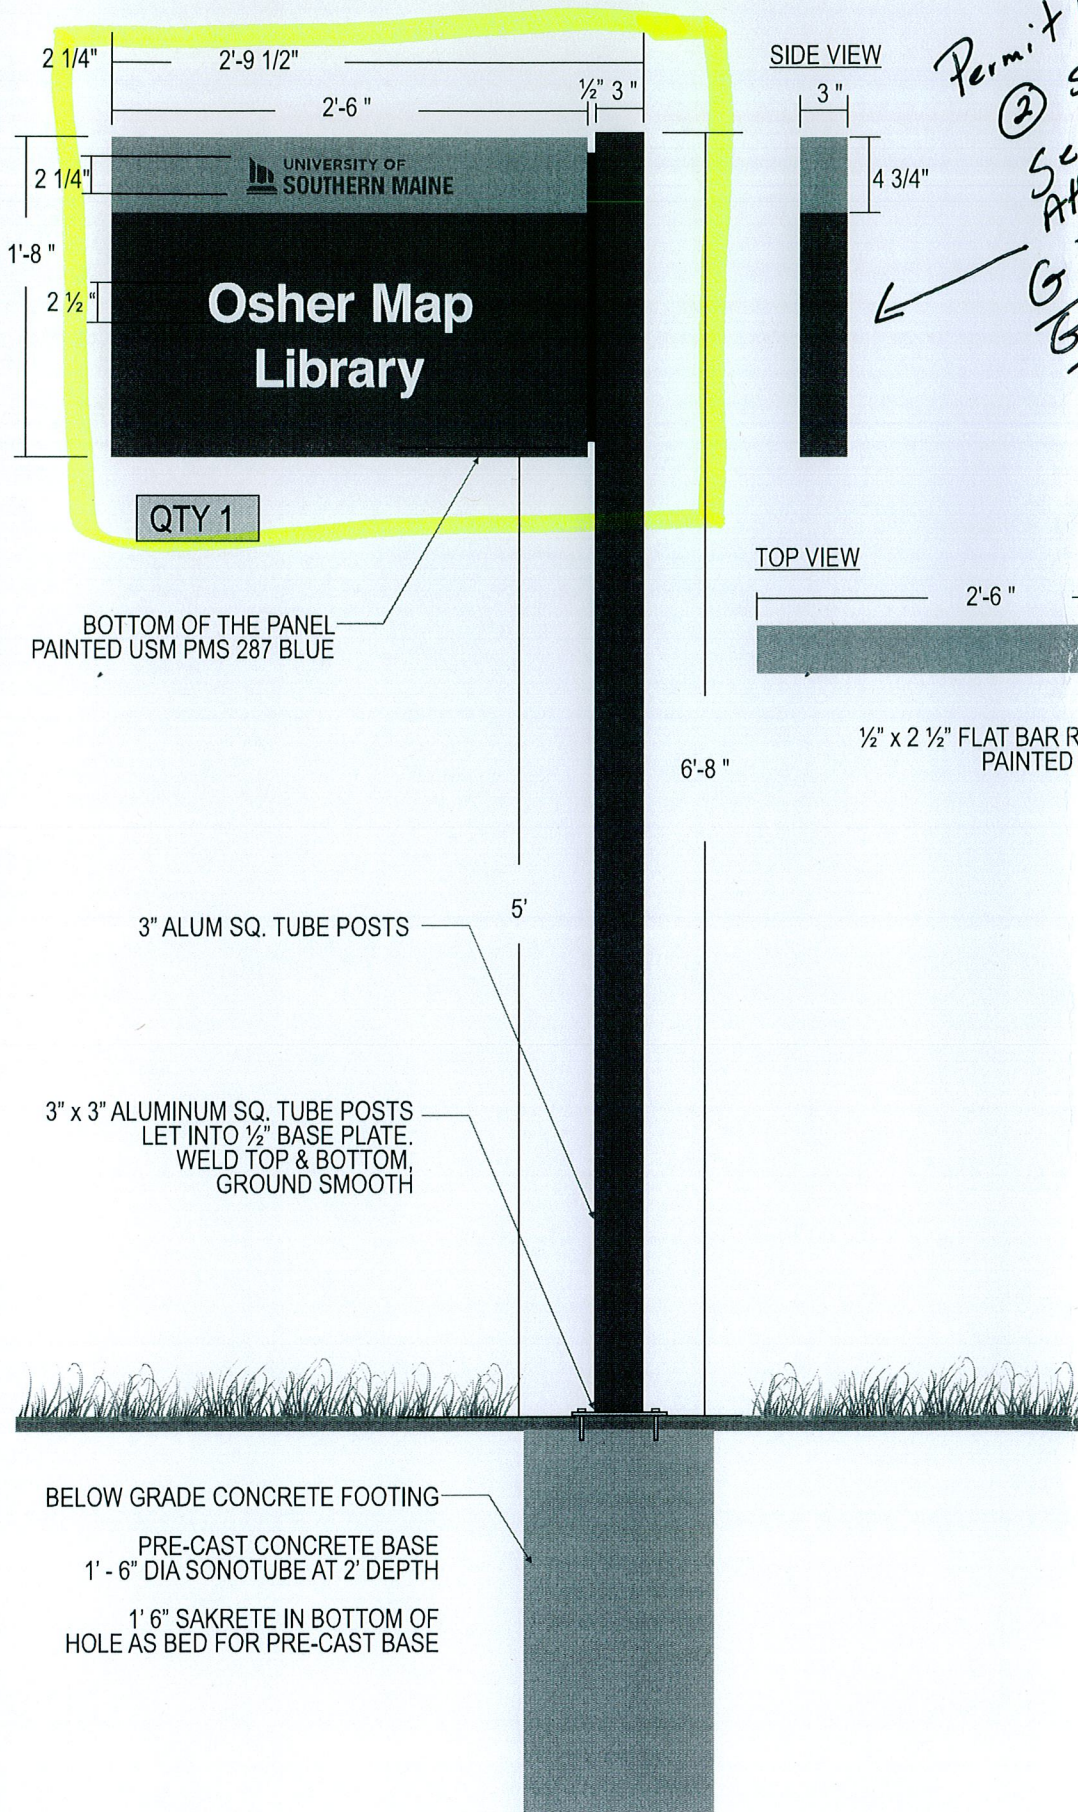

Permit 2
See Attachments G/B