



47"x47"

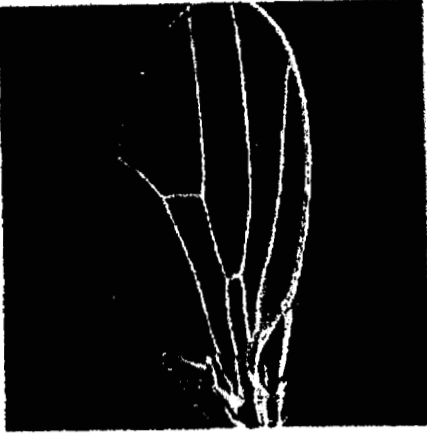

47"x47"



47"x47"

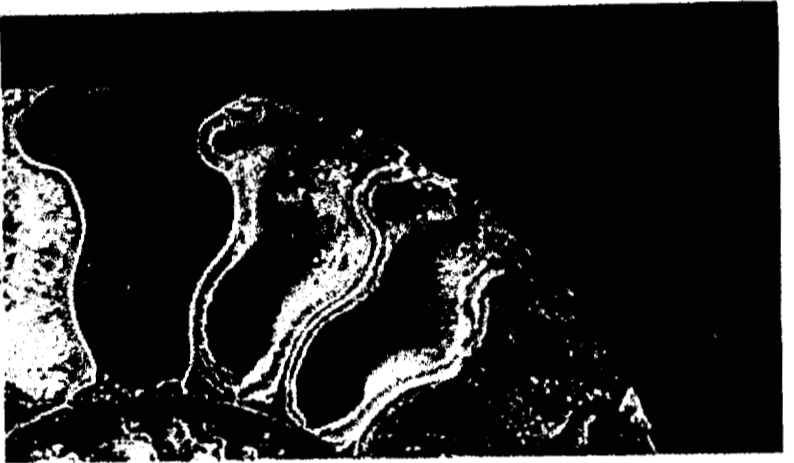

57.75" w x 94.875" h



57.75" w x 67.25" h





88" w x 94.875" h





88" w x 67.25" h

SPI 9 165
SIR
SV
FOOT

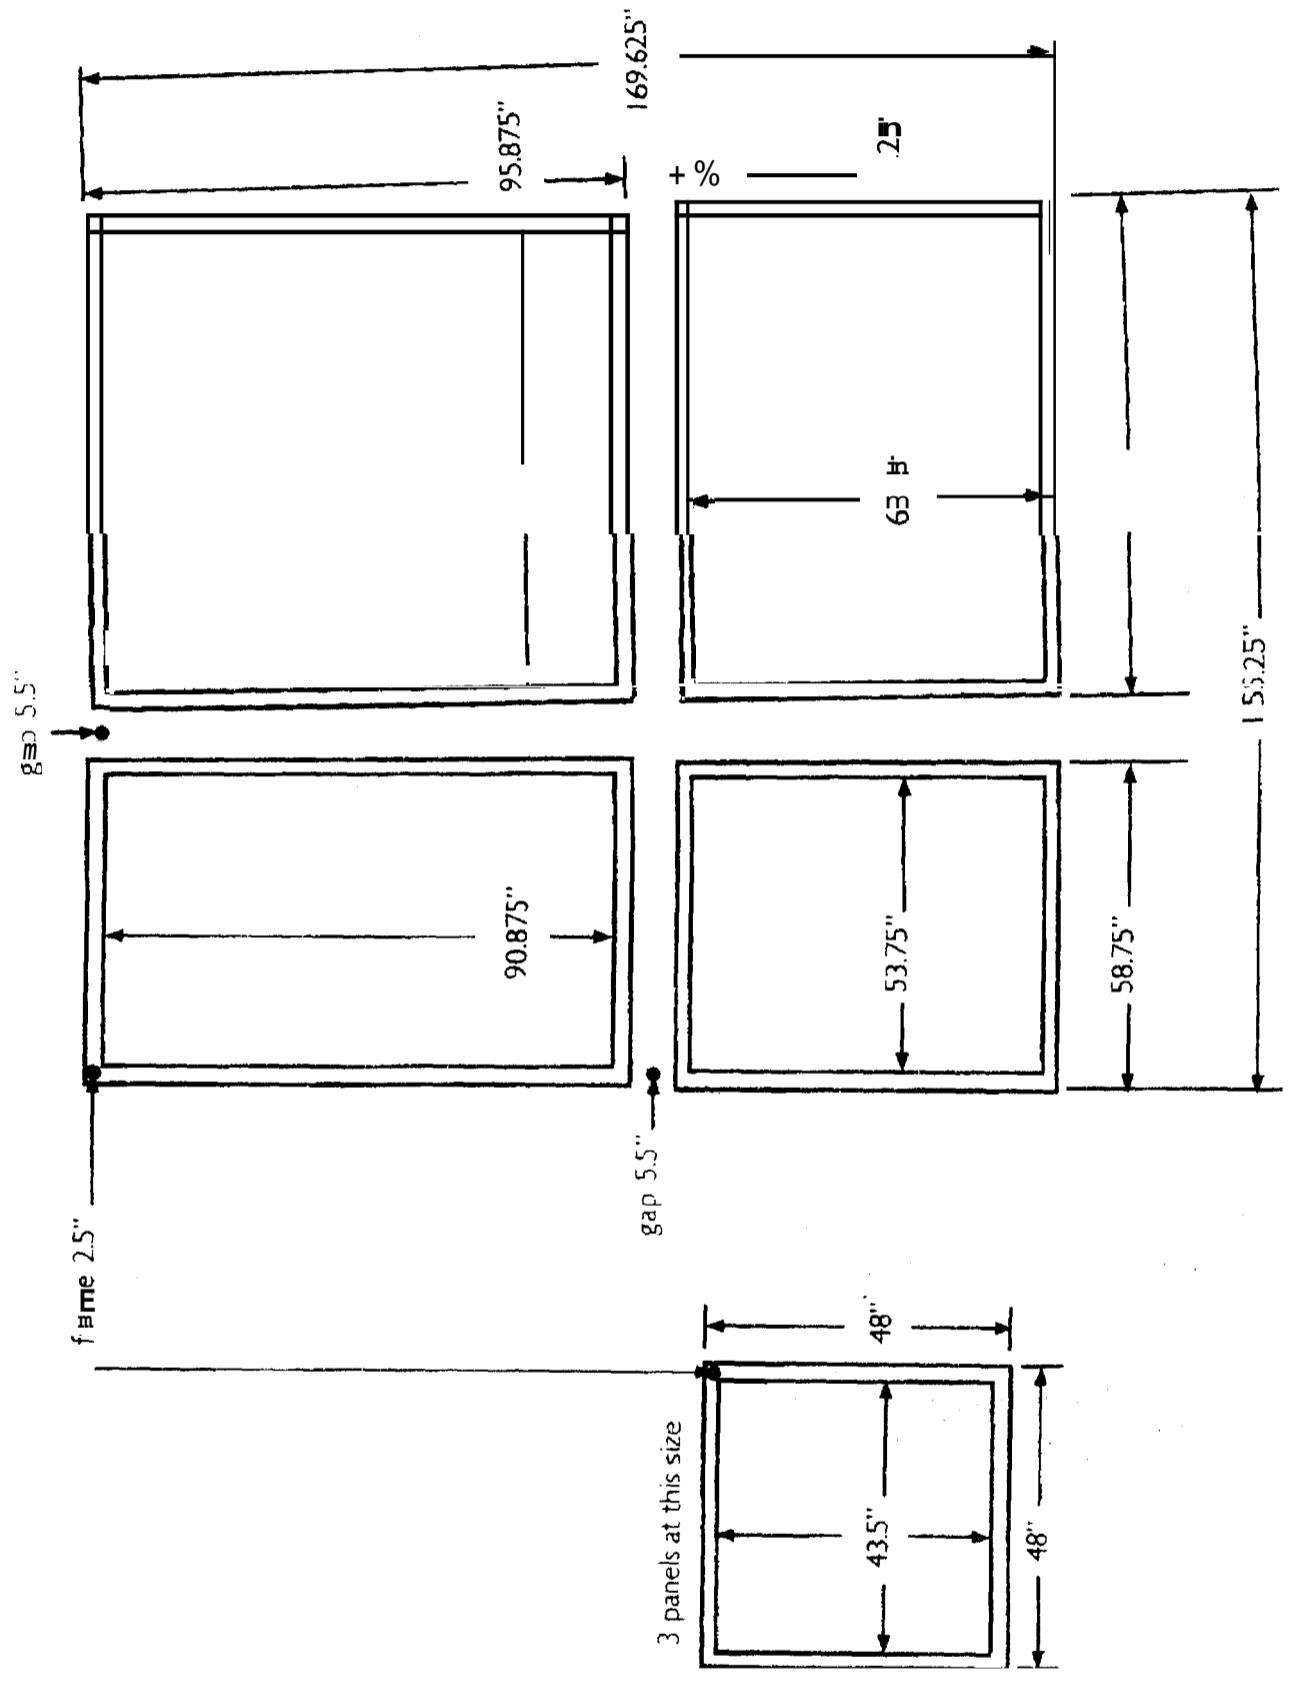

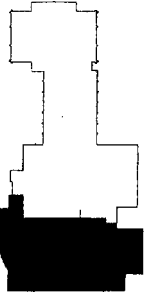


LEGEND	
---	EXISTING CONTOUR
---	EXISTING CONTOUR
---	LIMIT OF WORK
---	EXISTING WATER
---	EXISTING DRAINAGE
---	EXISTING SEWER
---	EXISTING GAS
---	EXISTING TELEPHONE
---	UNDER GROUND ELECTRIC
---	EXISTING FOUNDATION DRAIN
---	EXISTING SPOT GRADE
---	PROPOSED AREA DRAIN
●	PROPOSED DRAIN MANHOLE
■	PROPOSED CATCH BASIN
---	PROPOSED WATER LINE
---	PROPOSED DRAIN LINE
---	PROPOSED SEWER LINE
---	PROPOSED ELECTRIC LINE
---	PROPOSED DOMESTIC WATER
---	PROP FIRE PROTECTION SERVICE
---	PROPOSED FOUNDATION DRAIN
---	PROPOSED SPOT GRADE
---	PROPOSED CONTOUR
---	PROPOSED TOP OF CURB
---	PROPOSED BOTTOM OF CURB
---	PROP FINISH FLOOR ELEVATION
---	RM ELEVATION
---	INVERT ELEVATION
---	POLYVINYL CHLORIDE PIPE
---	CORRUGATED POLYETHYLENE PIPE
---	PROPOSED STEAM LINE
---	SURFACE FLOW DIRECTION
---	RETAINING WALL

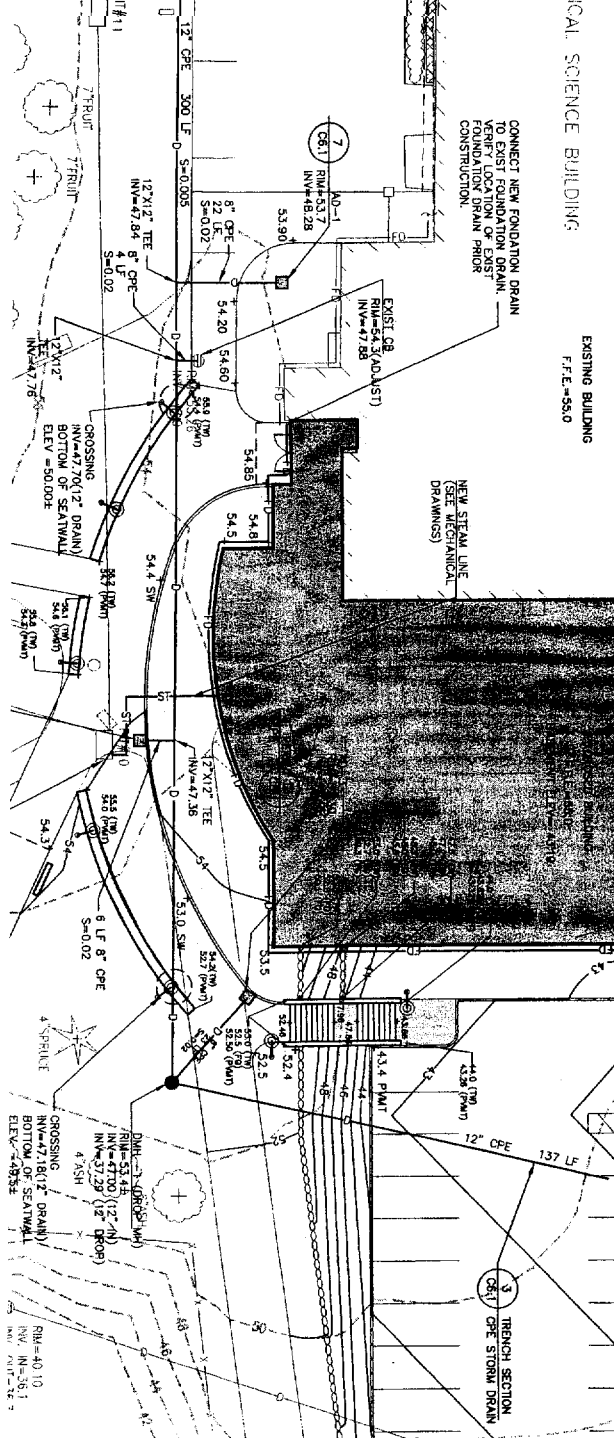
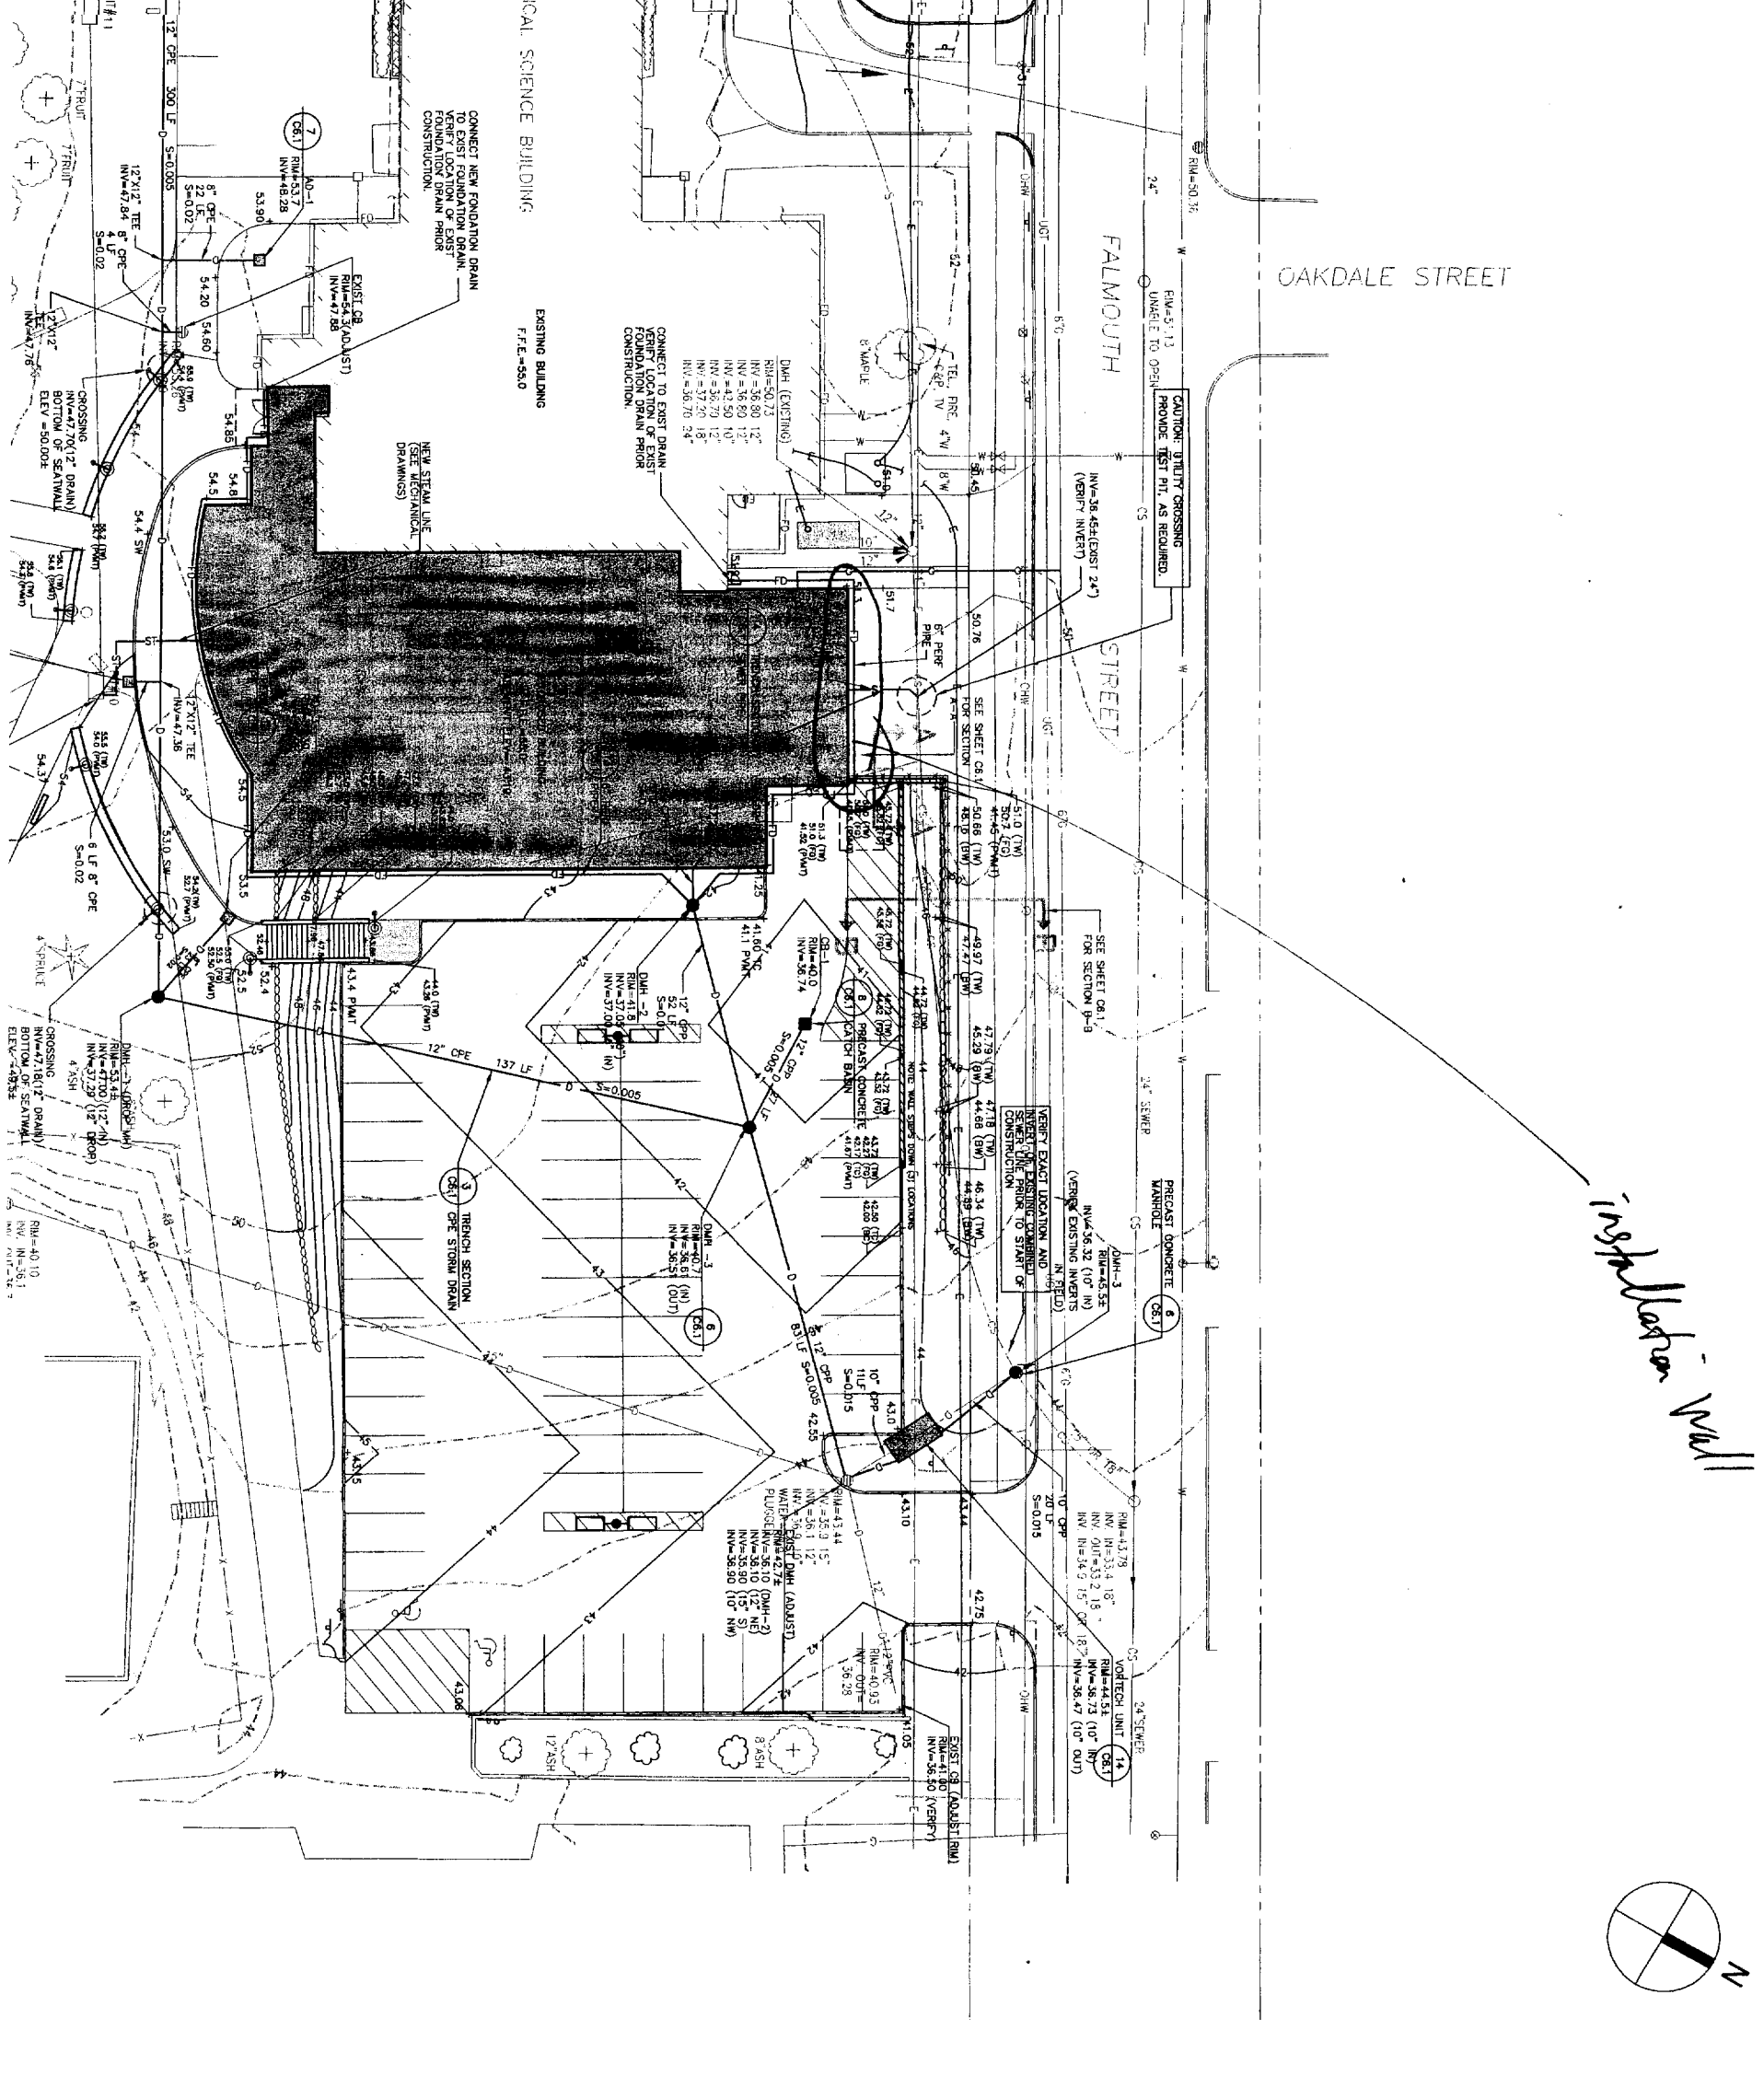


NO.	DATE	DESCRIPTION
1	1/27/02	VALUE ENGINEERING
0	10/20/01	CONSTRUCTION DOCUMENTS
	09/14/01	FINAL OWNER REVIEW
NO.	DATE	DESCRIPTION
ISSUE LOG		
△		CHANGED CHANGE

OWNER REVIEW
NAME
DATE

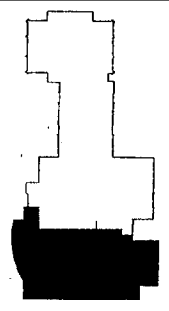

LEGEND	
	EXISTING DECIDUOUS TREE
	EXISTING CONIFEROUS TREE
	EXISTING CURB
	BOLLARD
	RETAINING WALL
	VERTICAL GRANITE CURB
	BITUMINOUS CONCRETE CURB
	SIGN
	STONE WALL
	CROSSWALK
	HANDICAP SIGN
	PARKING COUNTS
	CHAIN LINK FENCE
	CONCRETE
	BITUMINOUS CONCRETE WALKWAY
	BUILDING

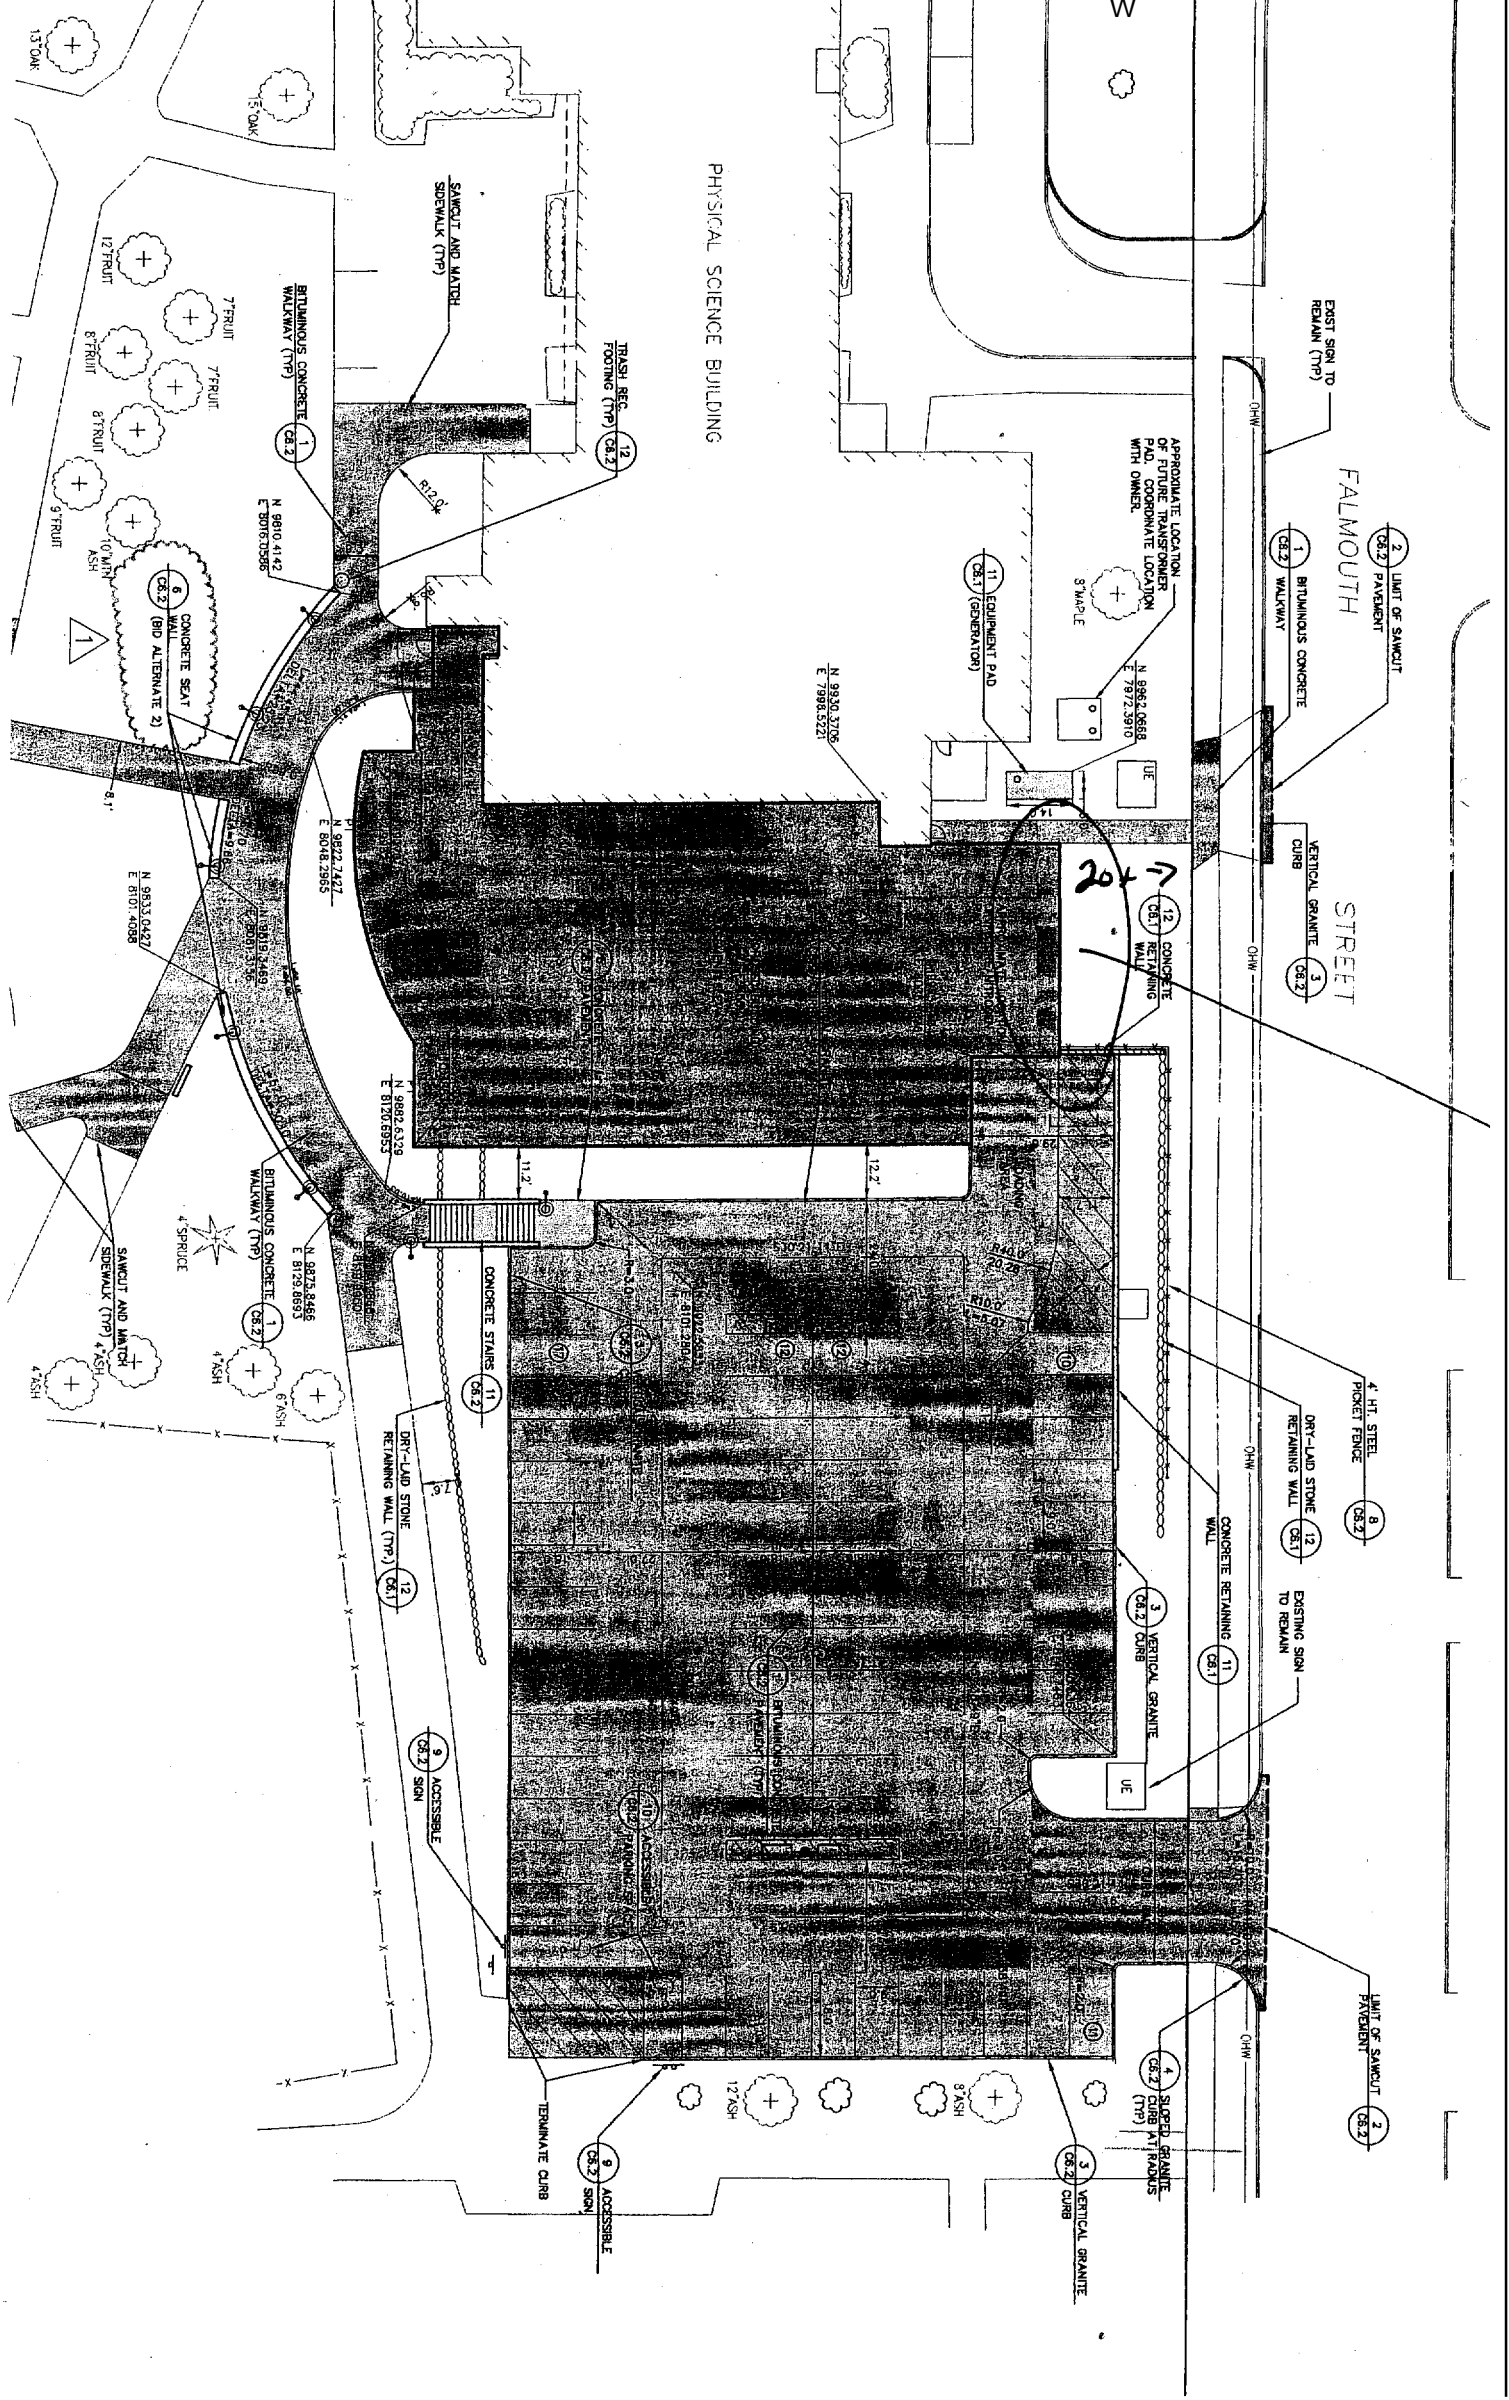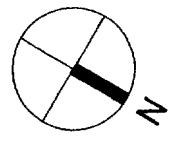

OWNER REVIEW	
NAME	DATE

NO.	DATE	DESCRIPTION
1	1/31/02	VALUE ENGINEERING
0	10/26/01	CONSTRUCTION DOCUMENTS
0	08/14/01	FINAL OWNER REVIEW

ISSUE LOG
 △ = CLOSED CHANGE
UNIVERSITY OF SOUTHERN MAINE
 PORTLAND, MAINE
 PHASE 1