


SYMBOLS USED AS ABBREVIATIONS


Table of symbols and abbreviations including L, C, P, D, Q, ABT, ACB, AFF, AFG, AD, AP, AC, AL, ACT, ADJ, etc. with their corresponding meanings.

Table of symbols and abbreviations including LAB, LAM, LAV, LF, LTG, LD, LFD, LF, LTL, LL, LG, LPS, etc. with their corresponding meanings.

PLAN - SECTION

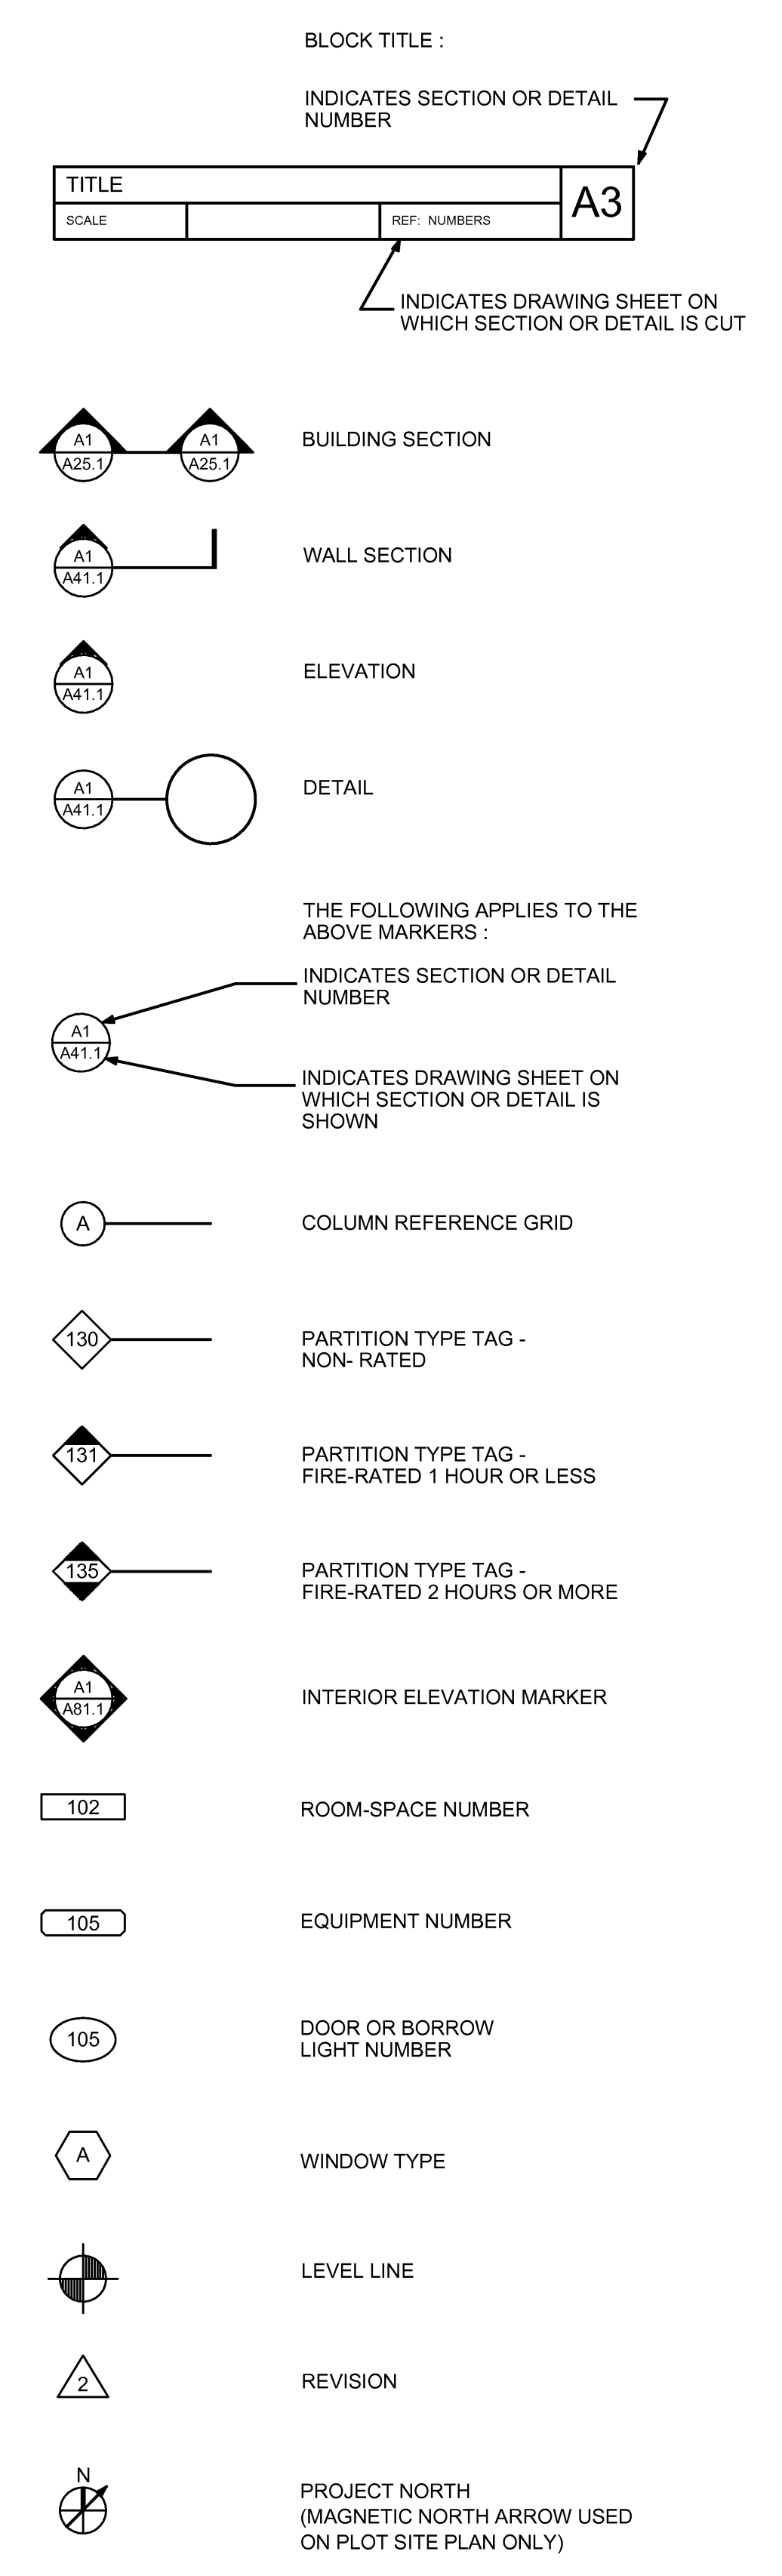

PLAN - SECTION

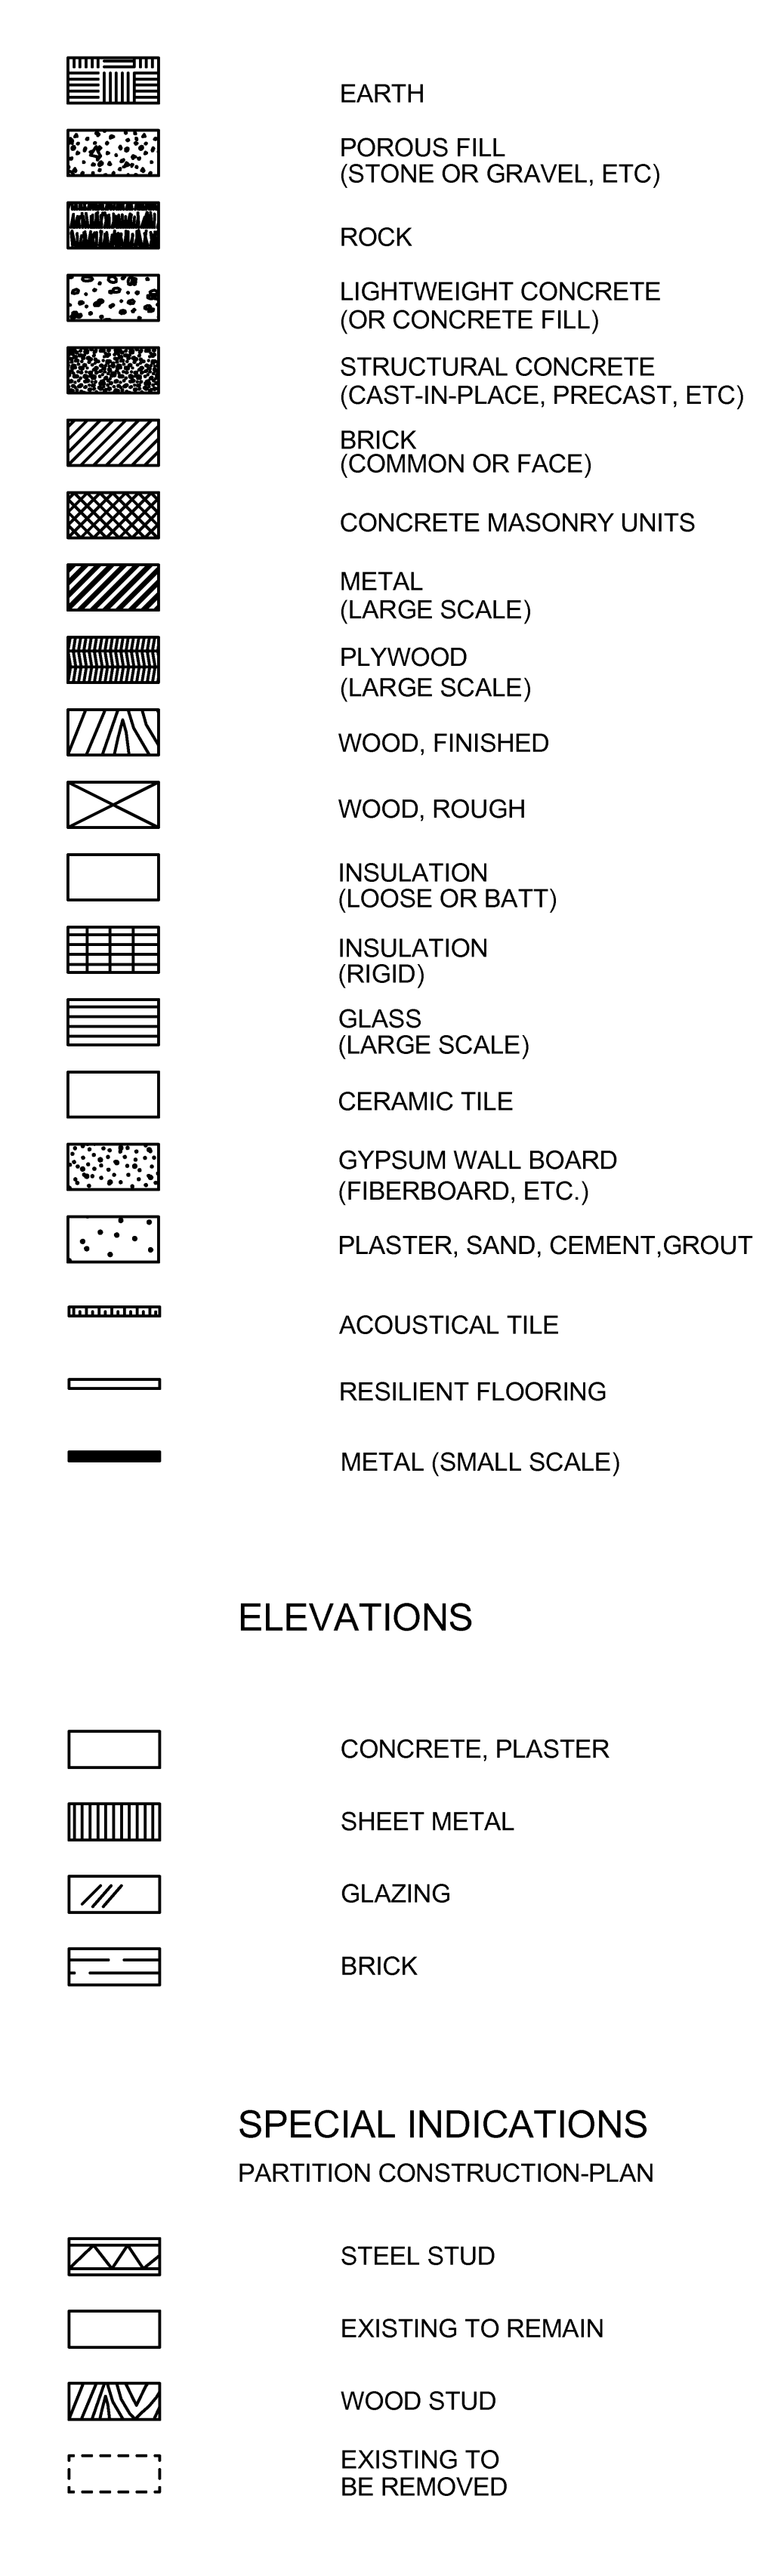

HARRIMAN Architects + Engineers. License information for Robert C. Harriman, Jr., State of Maine.

Project Title: 25 BEDFORD STREET RENOVATION, PORTLAND, ME

Harriman Project No. 11711. Key Plan area.

Blank area for key plan or other project information.

Scale table showing 1/8" = 1'-0" graphic scale and other scale options.

Revision table with columns for Mark, Date, and Description.

Drawing Status section.

ABBREVIATIONS AND LEGENDS. Drawing Title, PA/PE: MDL, Drawn By: BSL, Drawing Number A00.1

CONTRACT DRAWING ABBREVIATIONS, GRAPHIC SYMBOLS LEGEND, MATERIALS LEGEND. Includes scale information and drawing sheet identifiers A3, A4, A5.